


9

9-3

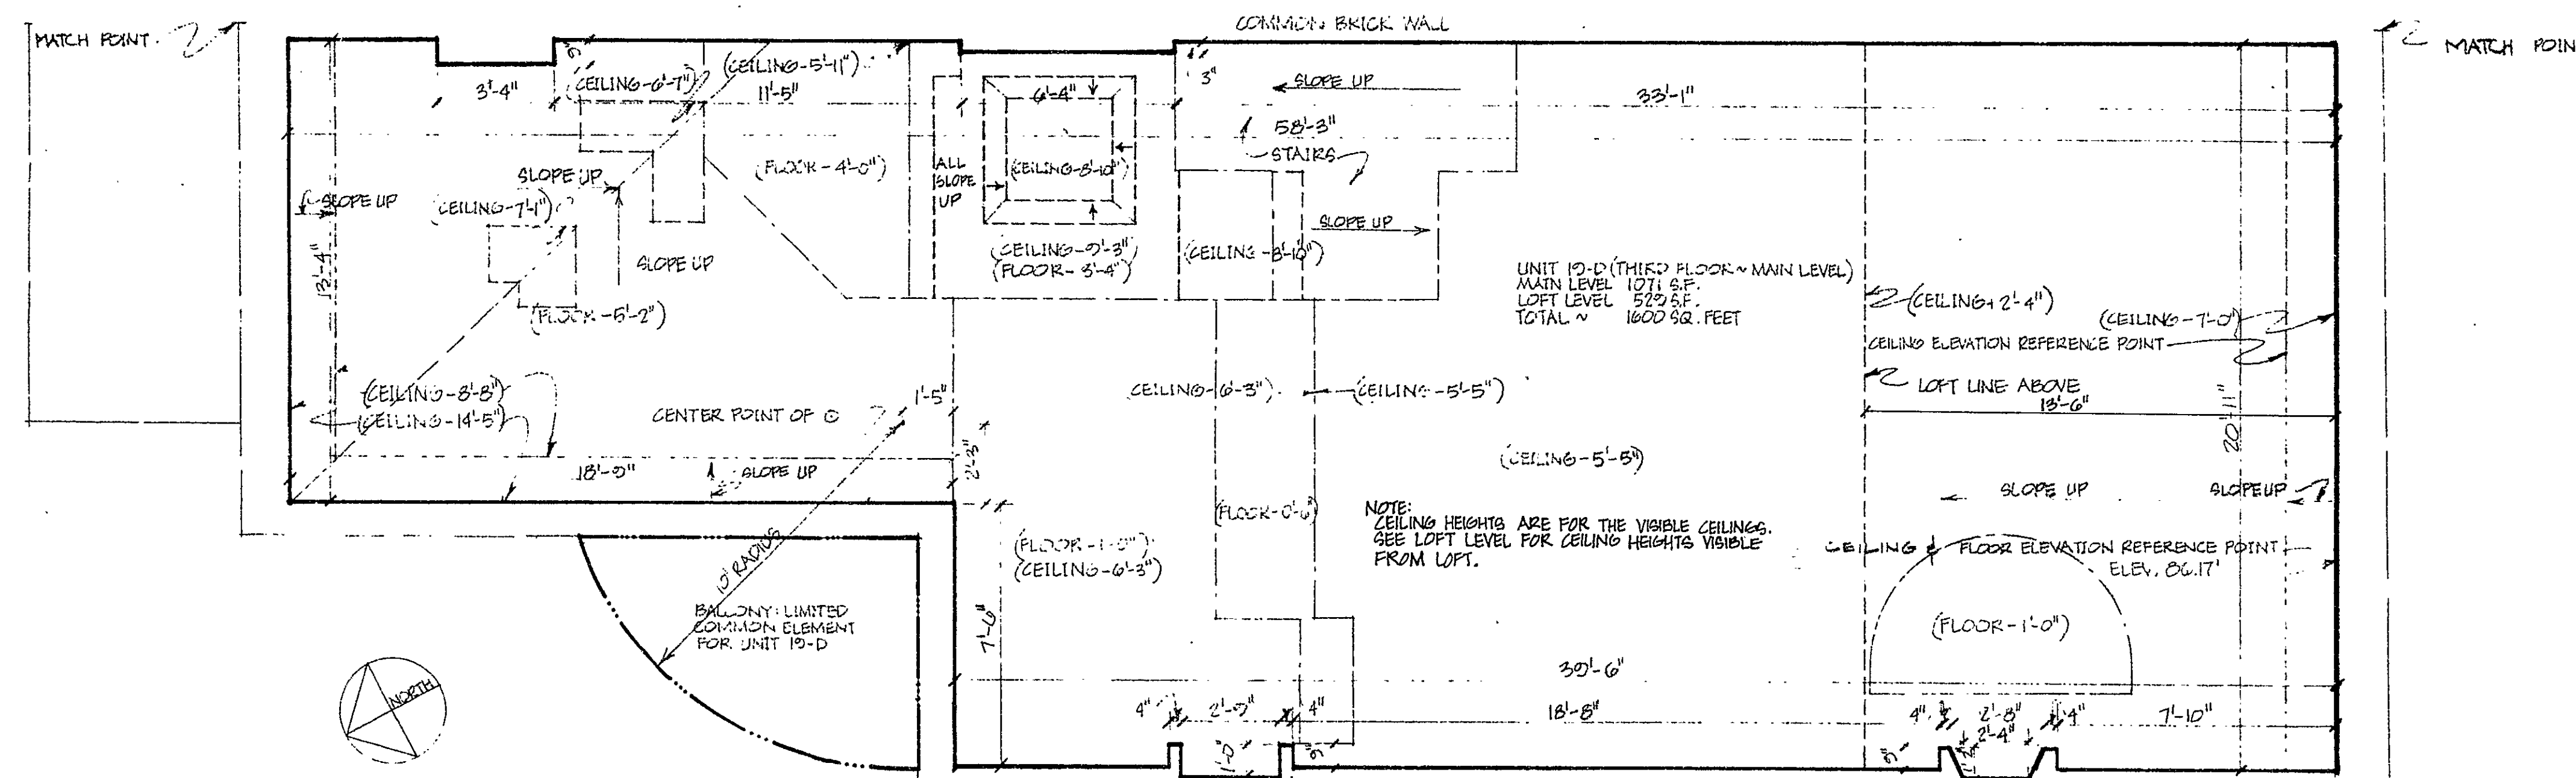

THE PURPOSE OF THESE REMARKS IS TO SHOW APPROXIMATE DIMENSIONS, FLOOR LEVELS, AND CEILING LEVELS OF THE BUILDING, AND TO APPROXIMATELY DETERMINE THE DIMENSIONS OF THE VARIOUS COMMON ELEMENTS. THE DIMENSIONS OF THE VARIOUS PARTITIONS, BEARING COLUMNS, AND BEARING WALLS, BEARING PARTITIONS, AND BEARING COLUMNS ARE TAKEN FROM THE DRAWINGS. THE DIMENSIONS OF THE SPACE TAKEN BY BEARING WALLS, BEARING PARTITIONS, AND BEARING COLUMNS IS INCLUDED IN THE SQUARE FOOTAGE. * UNLESS OTHERWISE NOTED BY FIGURES IN PARENTHESES, TO BE SUBTRACTED FROM OR ADDED TO UNFINISHED FLOOR ELEVATION.

*ELEVATIONS FROM MDC DATUM BM T-9 ELEVATION 50.85'

UNIT 19D
third floor

THIRD & LOFT FLOORS 19 CAPITOL AVENUE

- | | |
|-------|---------------------------------|
| _____ | EXTERIOR WALL OF BUILDING |
| _____ | UNIT BOUNDARY |
| | LIMITED COMMON ELEMENT BOUNDARY |
| _____ | FLOOR ELEVATION CHANGE |
| _____ | CEILING ELEVATION CHANGE |

I HEREBY CERTIFY THAT THESE PLANS ARE AN ACCURATE COPY OF THAT PORTION OF THE PLANS FILED WITH THE BUILDING OFFICIAL OF THE TOWN OF HARTFORD PURSUANT TO SECTION 12-320 OF THE CONNECTICUT GENERAL STATUTES, REVISION 105A MG.

JOHN L. DOLLARD
REGISTERED ARCHITECT
SUBSCRIBED AND SWORN TO BEFORE ME THIS 18th DAY OF NOVEMBER 1970
John A. Marshall
NOTARY PUBLIC MY COMMISSION EXPIRES 4/1/84

