


EAST FILE CORP. IRVINE, CA
9

9-5

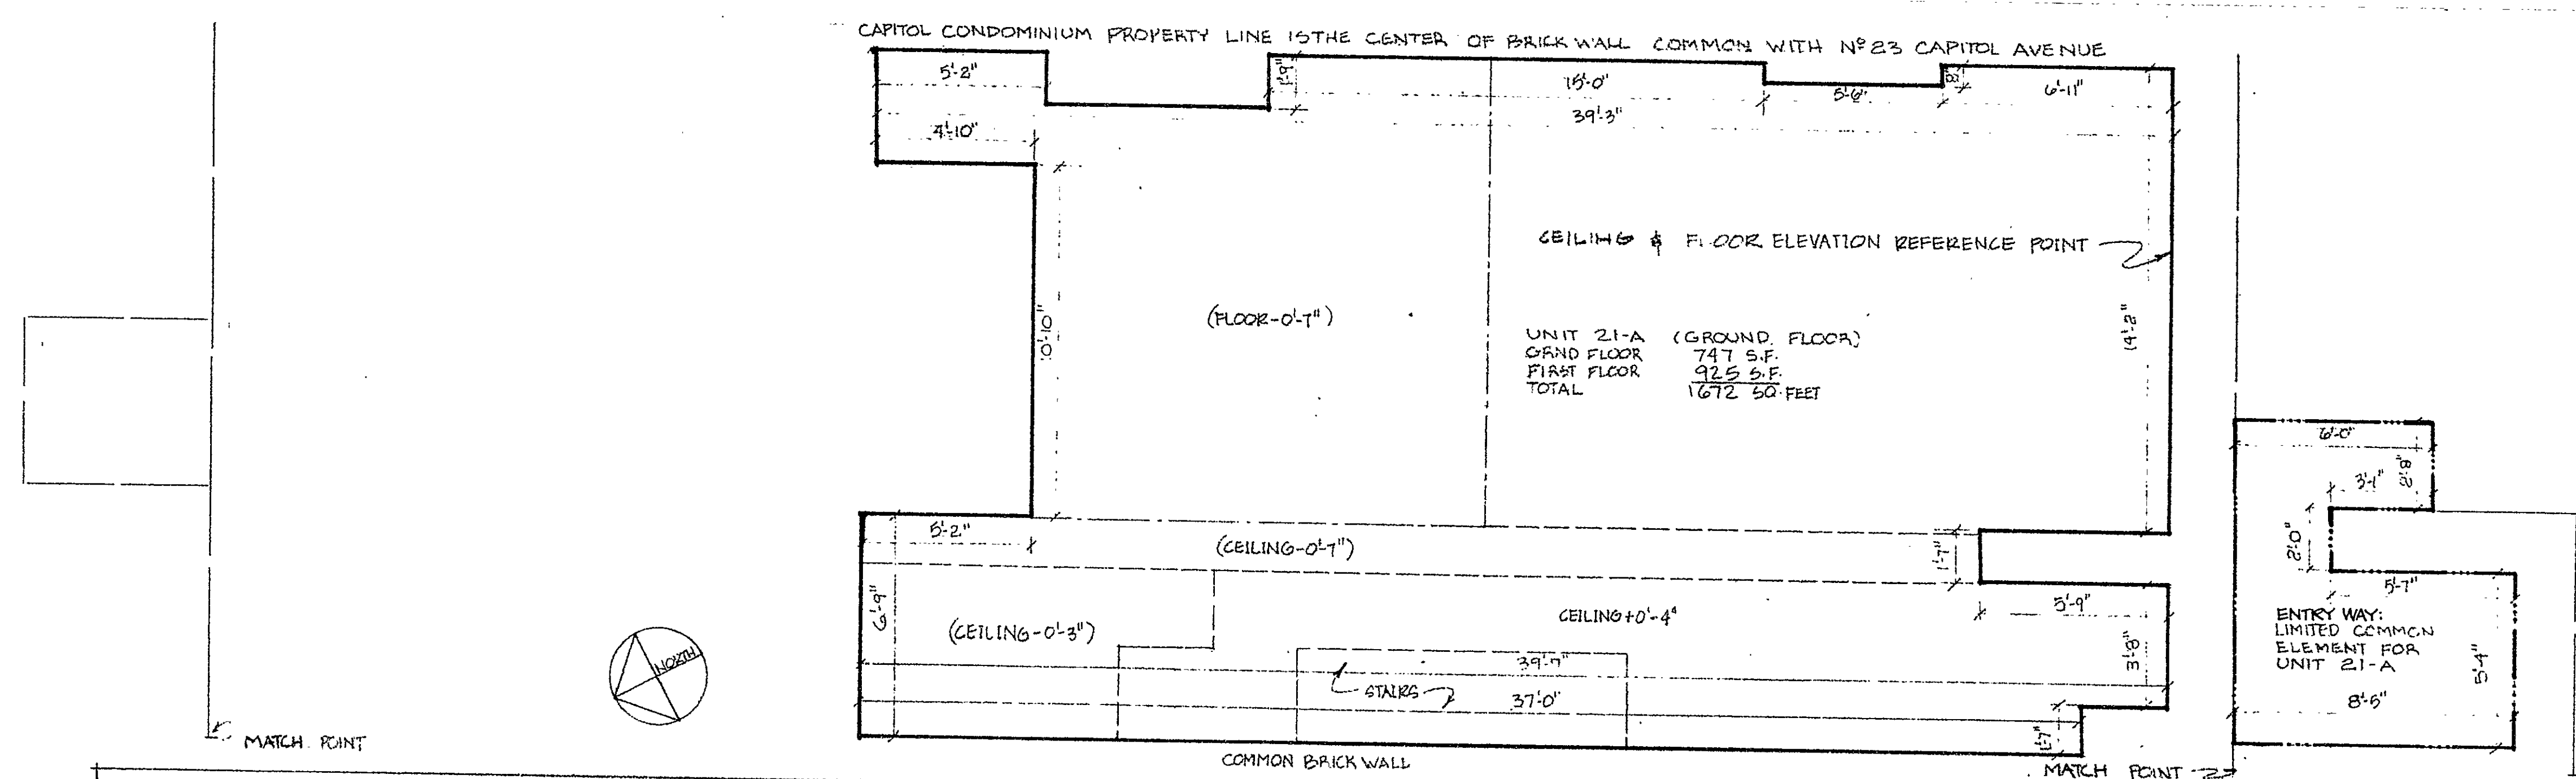

THE PURPOSE OF THESE DRAWINGS IS TO SHOW APPROXIMATE LOCATION OF UNFINISHED FLOOR SURFACE, UNFINISHED CEILING SURFACE, AND APPROXIMATE DIVISIONS OF THE COMMON ELEMENTS, INTERIOR BEARING WALLS, BEARING PARTITIONS, BEARING COLUMNS, AND BEARING BEAMS ARE COMMON ELEMENTS, ALTHOUGH NOT SHOWN HEREIN, SPACE TAKEN BY BEARING WALLS, BEARING PARTITIONS, AND BEARING COLUMNS IS INCLUDED IN THE UNIT'S AREA. UNFINISHED FLOOR SURFACE IS NOTED BY FIGURES IN PARENTHESES TO BE SUBTRACTED FROM OR ADDED TO THE UNFINISHED FLOOR SURFACE ELEVATION. UNFINISHED CEILING SURFACE IS NOTED BY FIGURES IN PARENTHESES TO BE SUBTRACTED FROM OR ADDED TO UNFINISHED CEILING ELEVATION.

CAPITOL CONDOMINIUM
UNIT 21 A
ground floor
BASEMENT & FIRST FLOORS 21 CAPITOL AVENUE

- EXTERIOR WALL OF BUILDING
- UNIT BOUNDARY
- LIMITED COMMON ELEMENT BOUNDARY
- FLOOR ELEVATION CHANGE
- CEILING ELEVATION CHANGE

I HEREBY CERTIFY THAT THESE PLANS ARE AN ACCURATE COPY OF THAT PORTION OF THE PLANS FILED WITH THE BUILDING OFFICIAL OF THE CITY OF HARTFORD PURSUANT TO SECTION 15-306 OF THE CONNECTICUT GENERAL STATUTES, REVISION 1982-10-10.

JOHN L. DOLLARD
REGISTERED ARCHITECT
SUBSCRIBED AND SWORN TO BEFORE ME THIS 10th DAY OF NOVEMBER 1979

NOTARY PUBLIC MY COMMISSION EXPIRES 4/1/84

