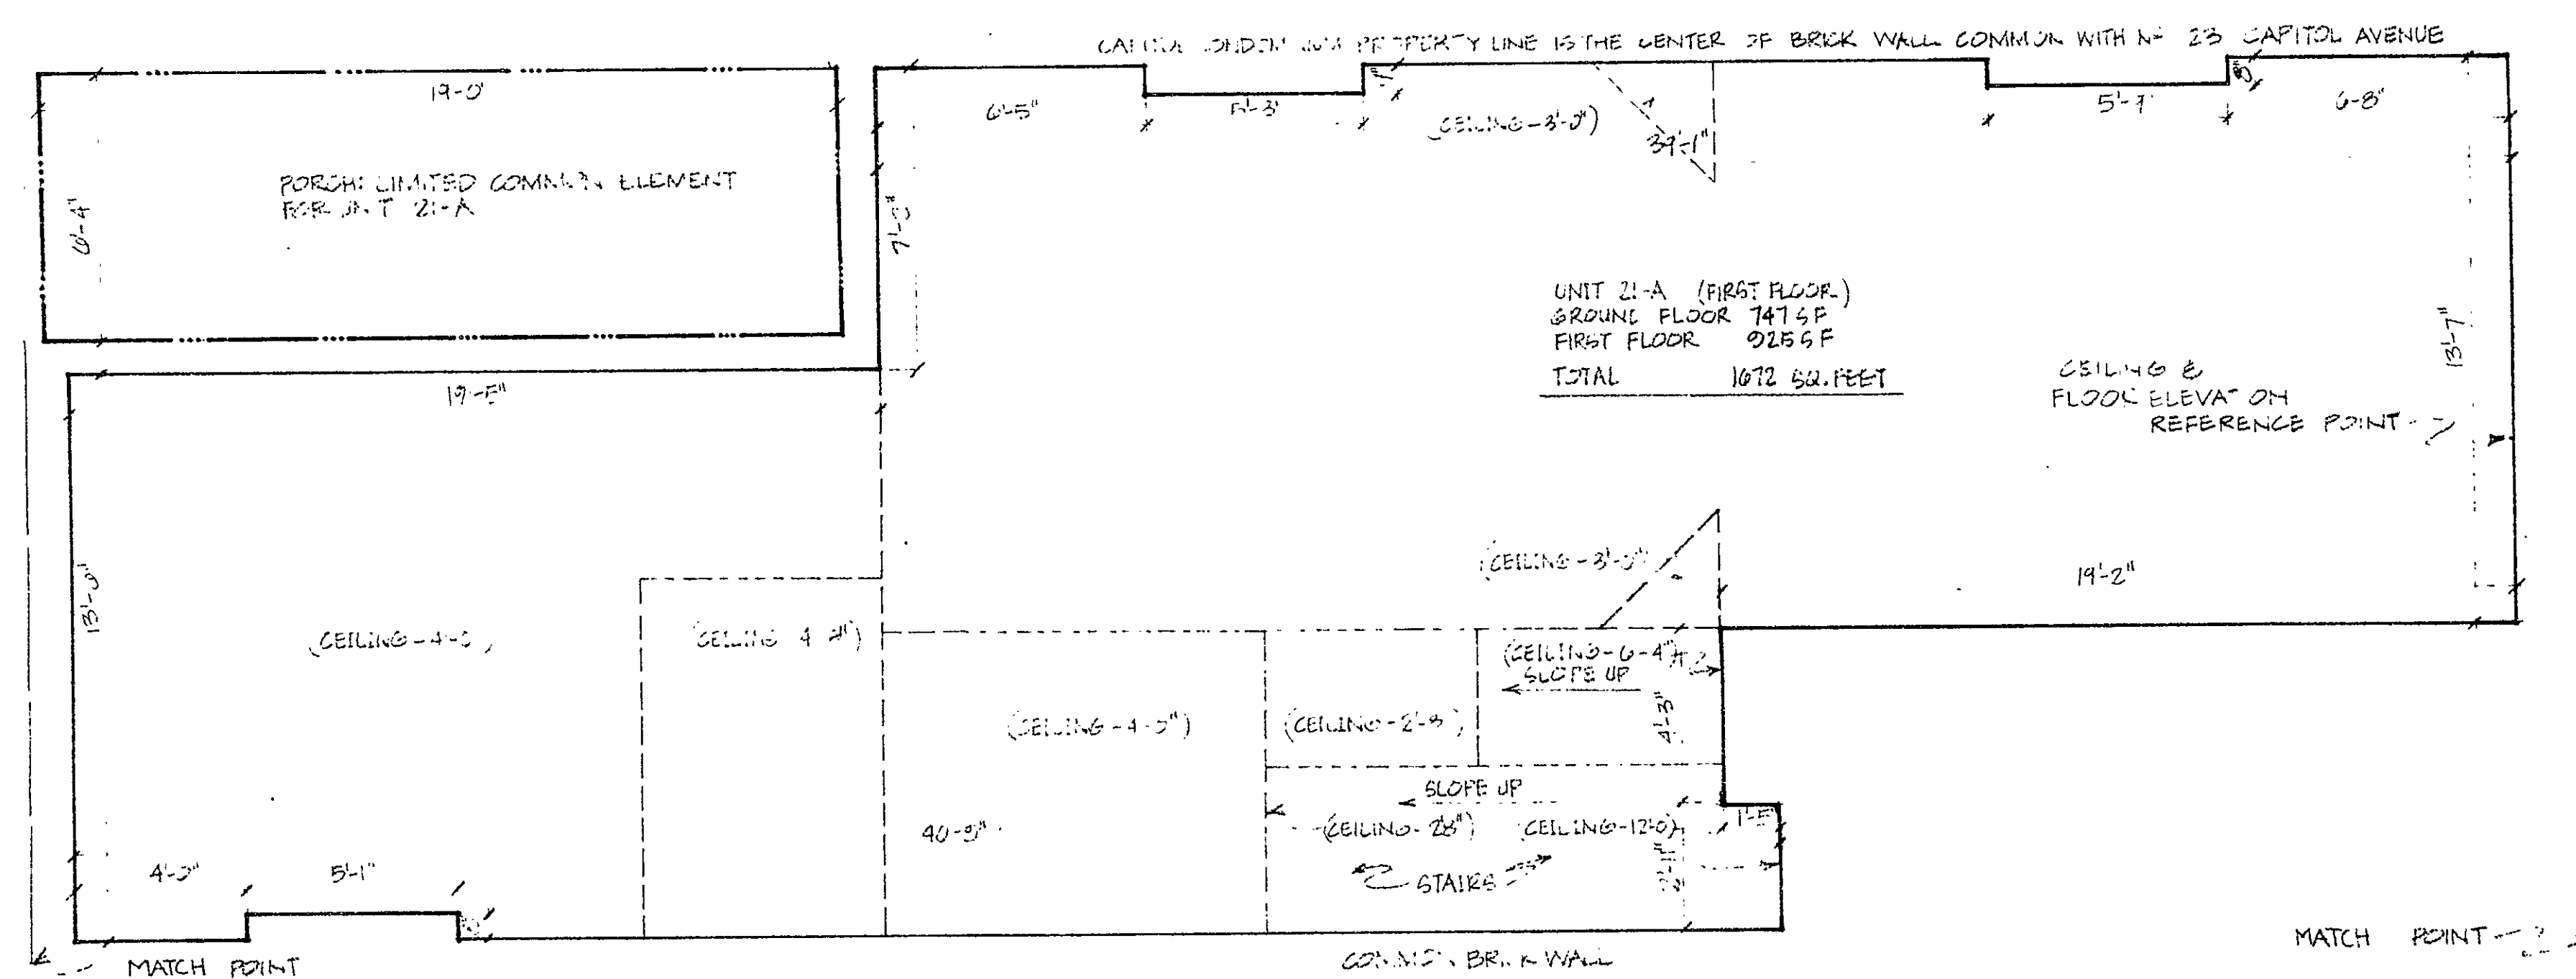


[illegible]

first floor


BASEMENT & FIRST FLOORS 21 CAPITOL AVENUE

- | | |
|-------|---------------------------------|
| _____ | EXTERIOR WALL OF BUILDING |
| _____ | UNIT BOUNDARY |
| _____ | LIMITED COMMON ELEMENT BOUNDARY |
| _____ | FLOOR ELEVATION CHANGE |
| _____ | CEILING ELEVATION |

HEREBY CERTIFY THAT THESE PLANS ARE AN ACCURATE COPY OF THAT PORTION OF THE PLANS FILED WITH THE BUILDING
OFFICIAL OF THE TOWN OF HARTFORD PURSUANT TO SECTION 10-300 OF THE CONNECTICUT GENERAL STATUTES,
REPEALED, 1954, AS AMENDED.

JOHN L. DOLLARD
REGISTERED ARCHITECT
SUBSCRIBED AND SWORN TO BEFORE ME THIS 10th DAY OF NOVEMBER 1970

NOTARY PUBLIC MY COMMISSION EXPIRES 4/1/84

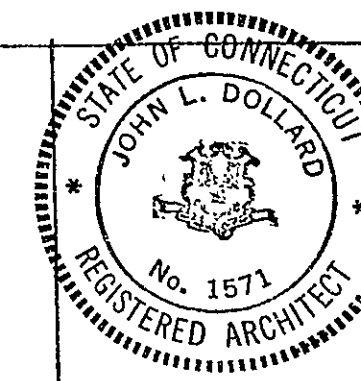

*ELEVATION FROM MDC. DATUM BM T-9. ELEVATION 68.85'

