


philip j dicorcia a.i.a.
architects • planners
95 niles street hartford ct.

 $A \in$ 

Conds #19

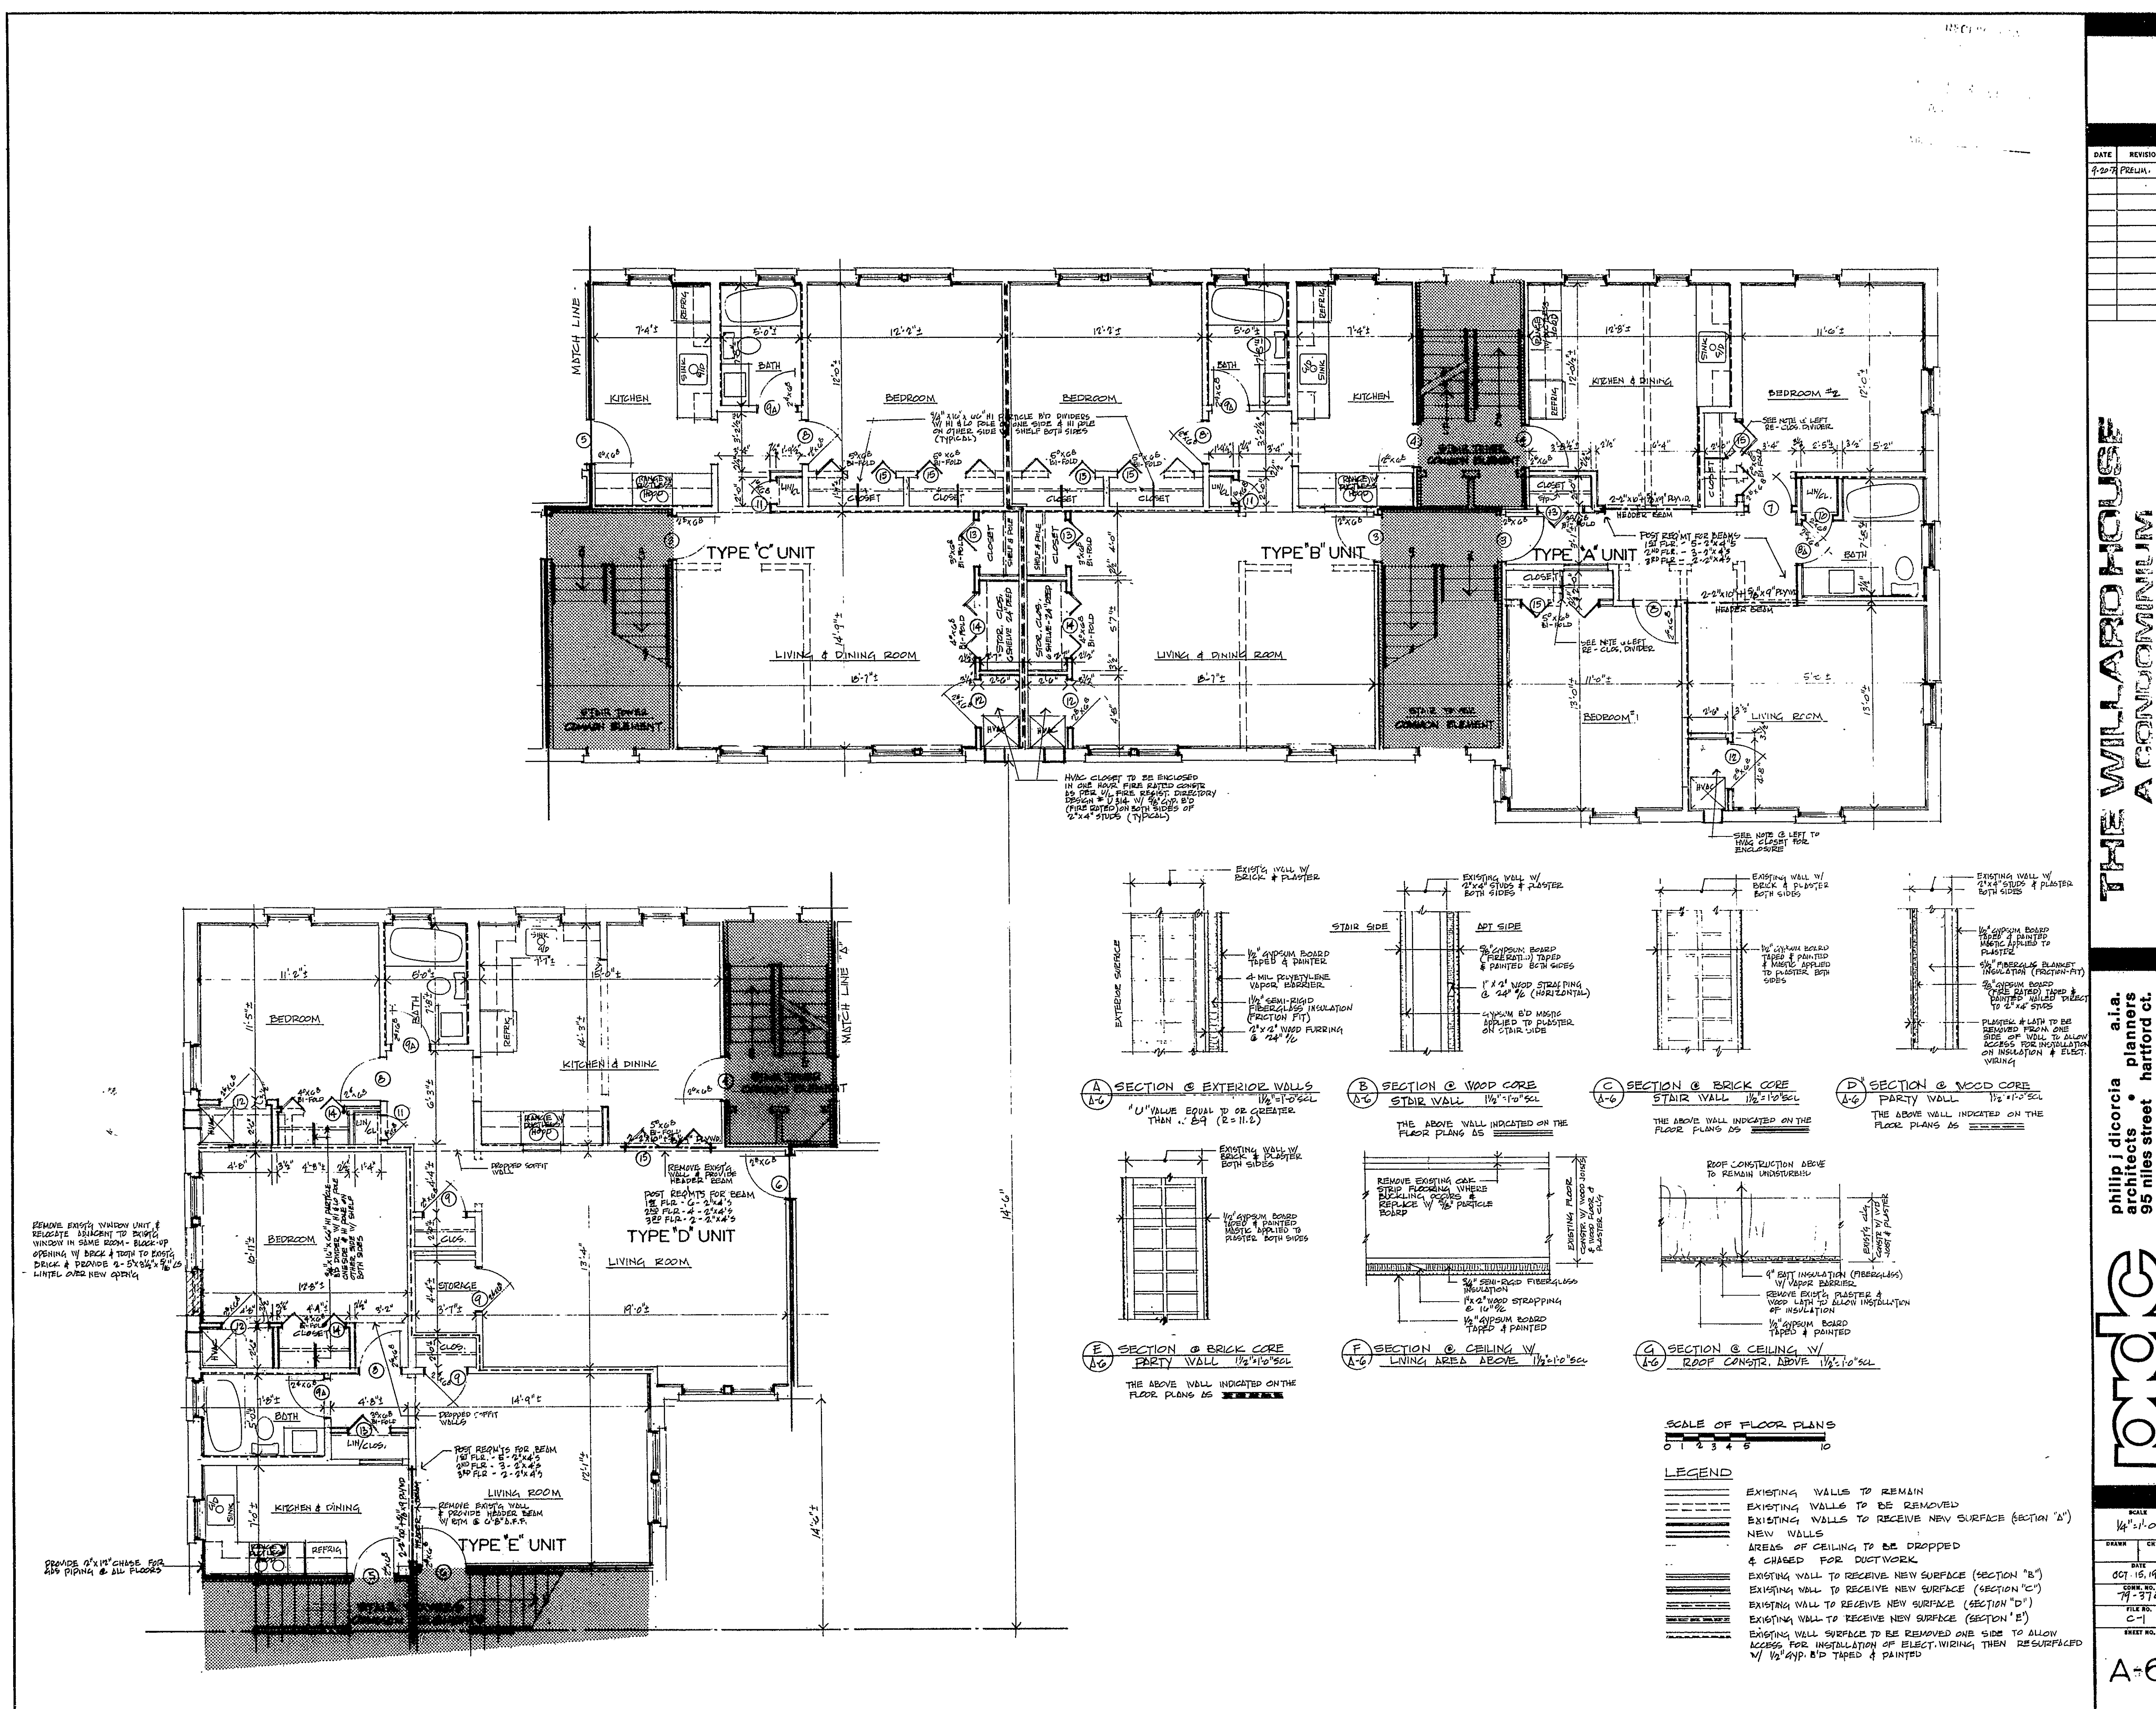