

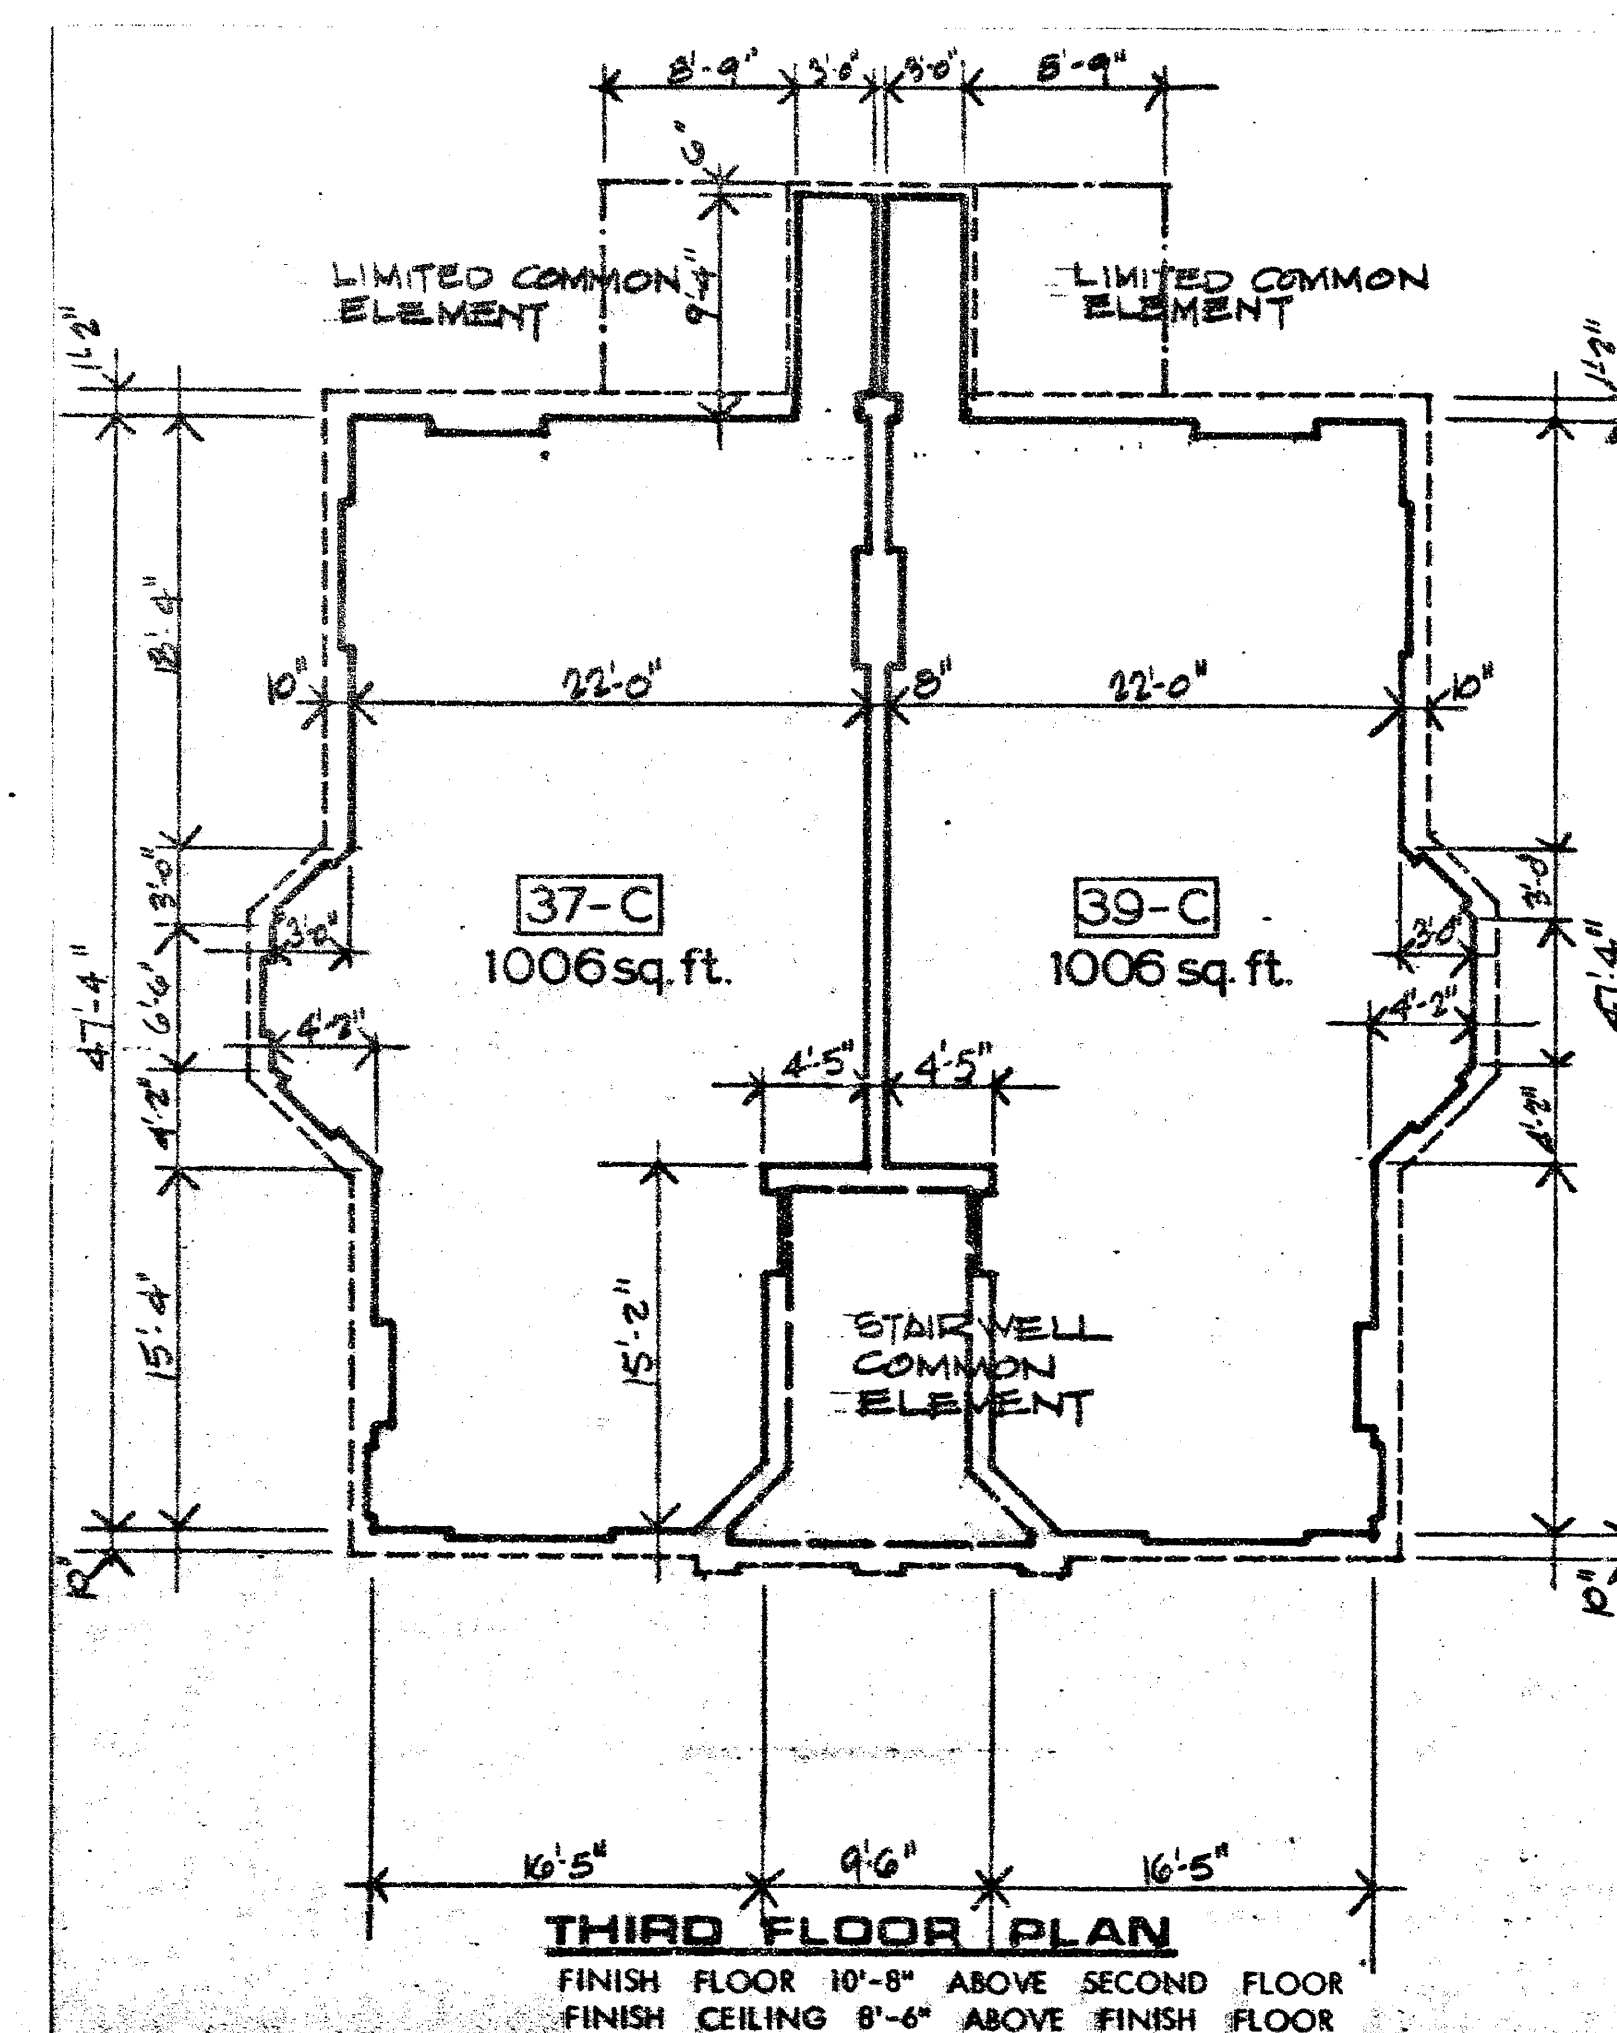
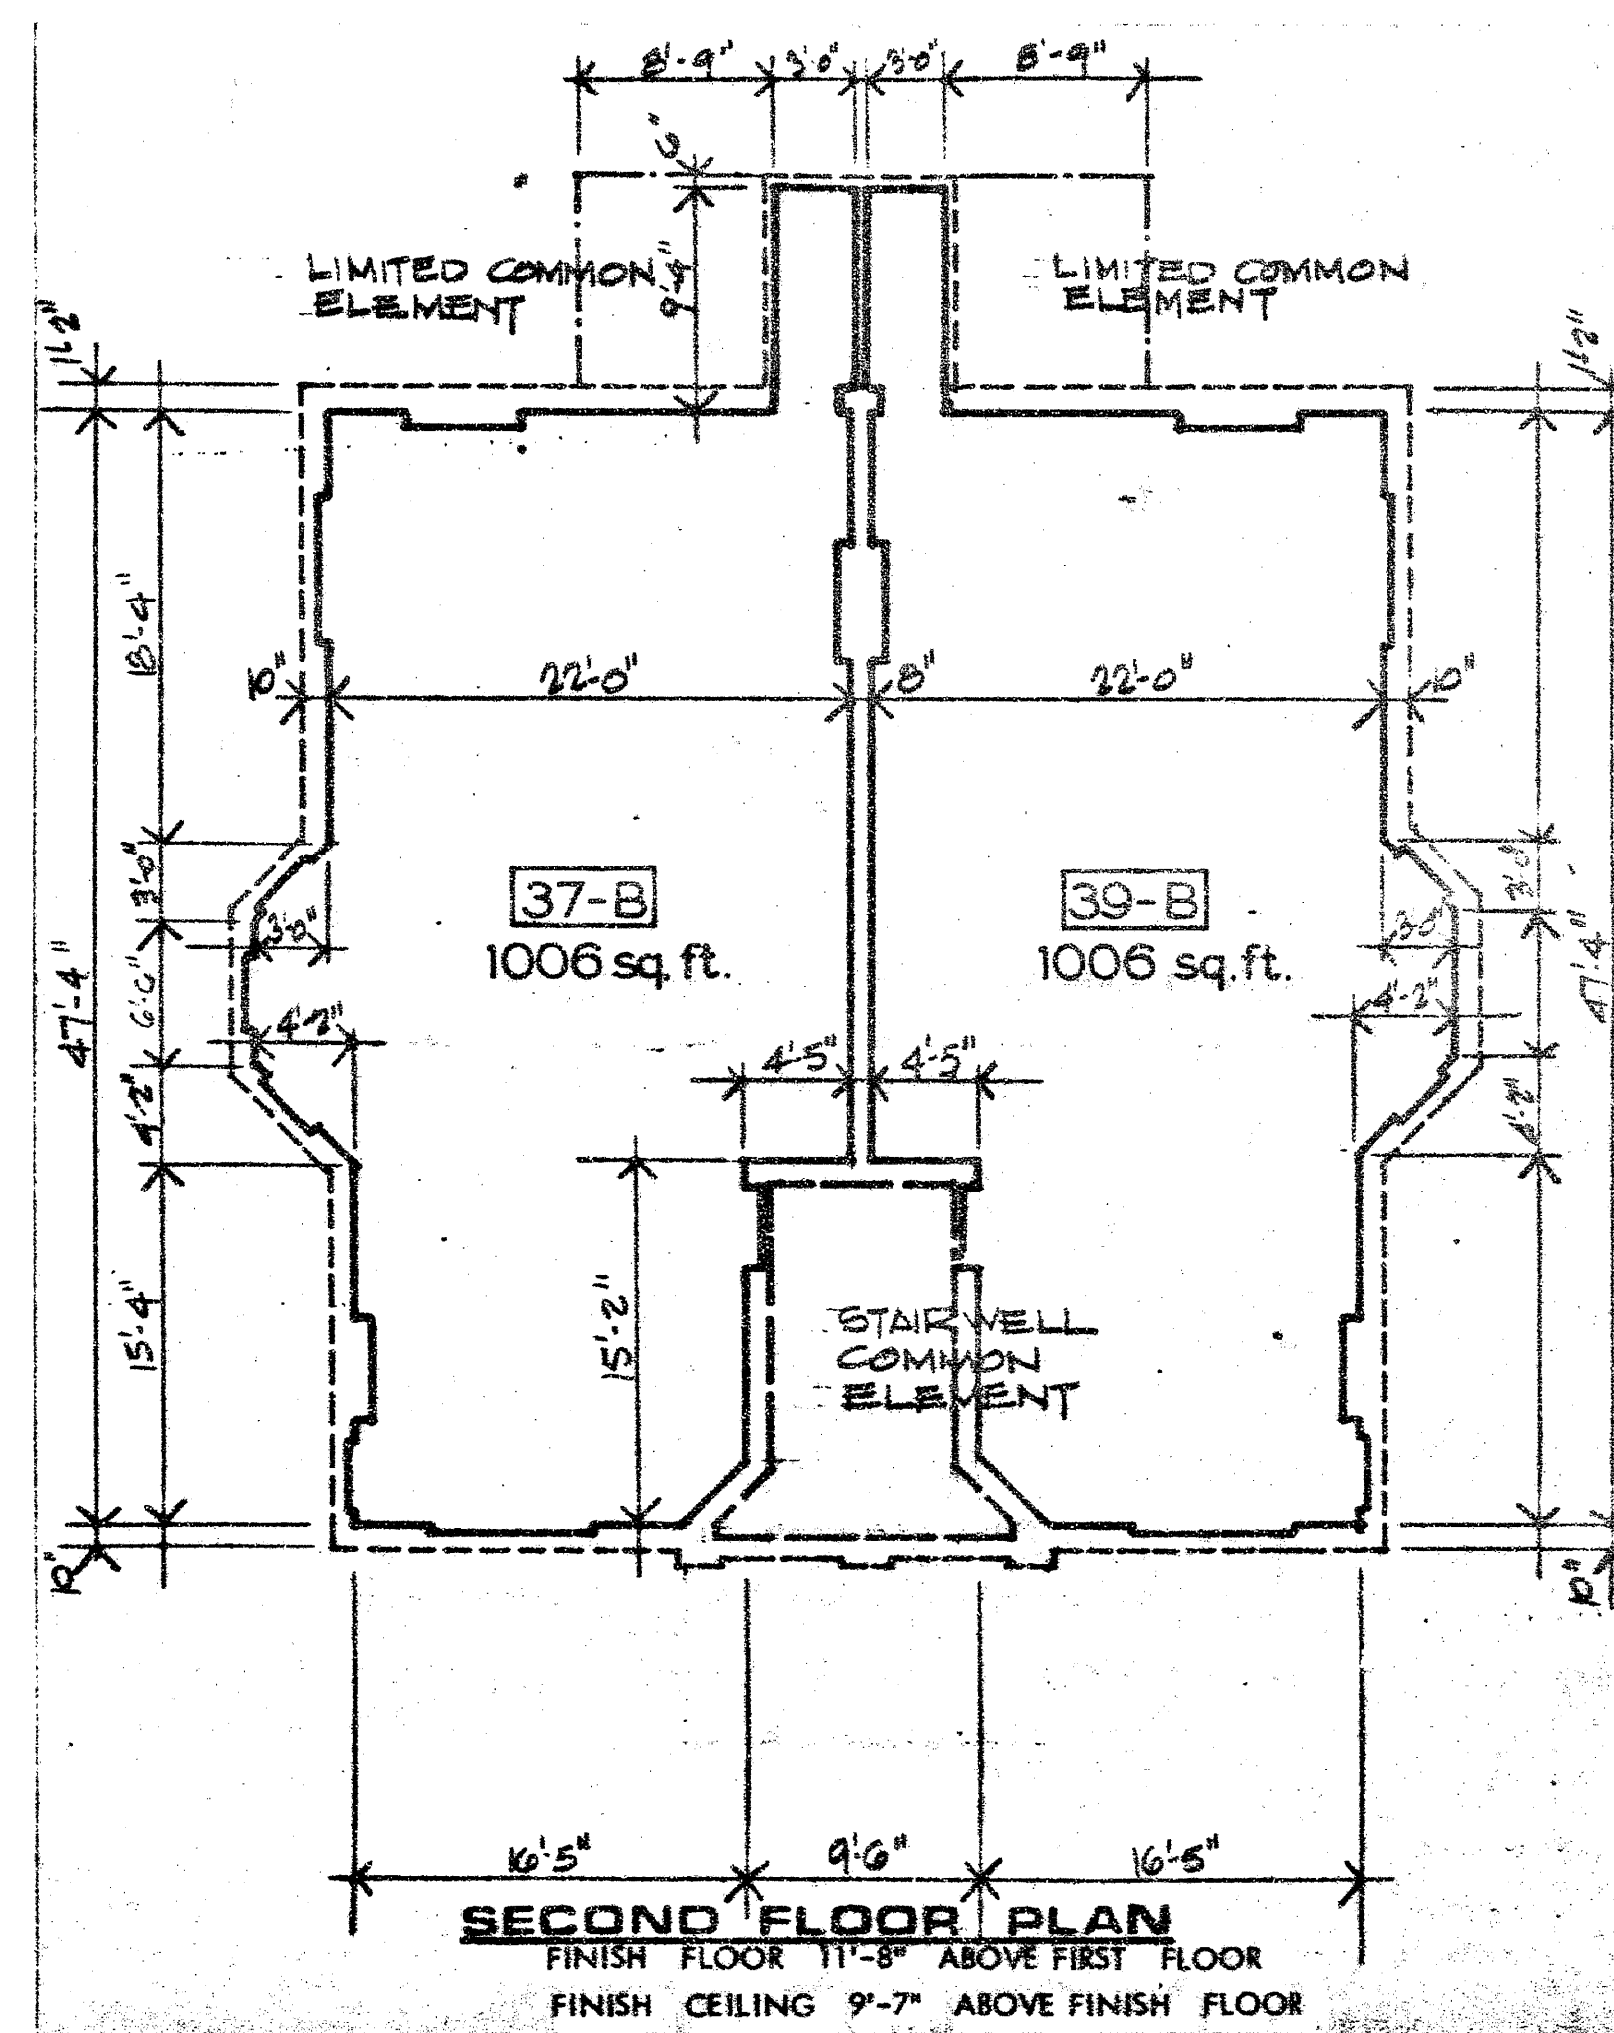
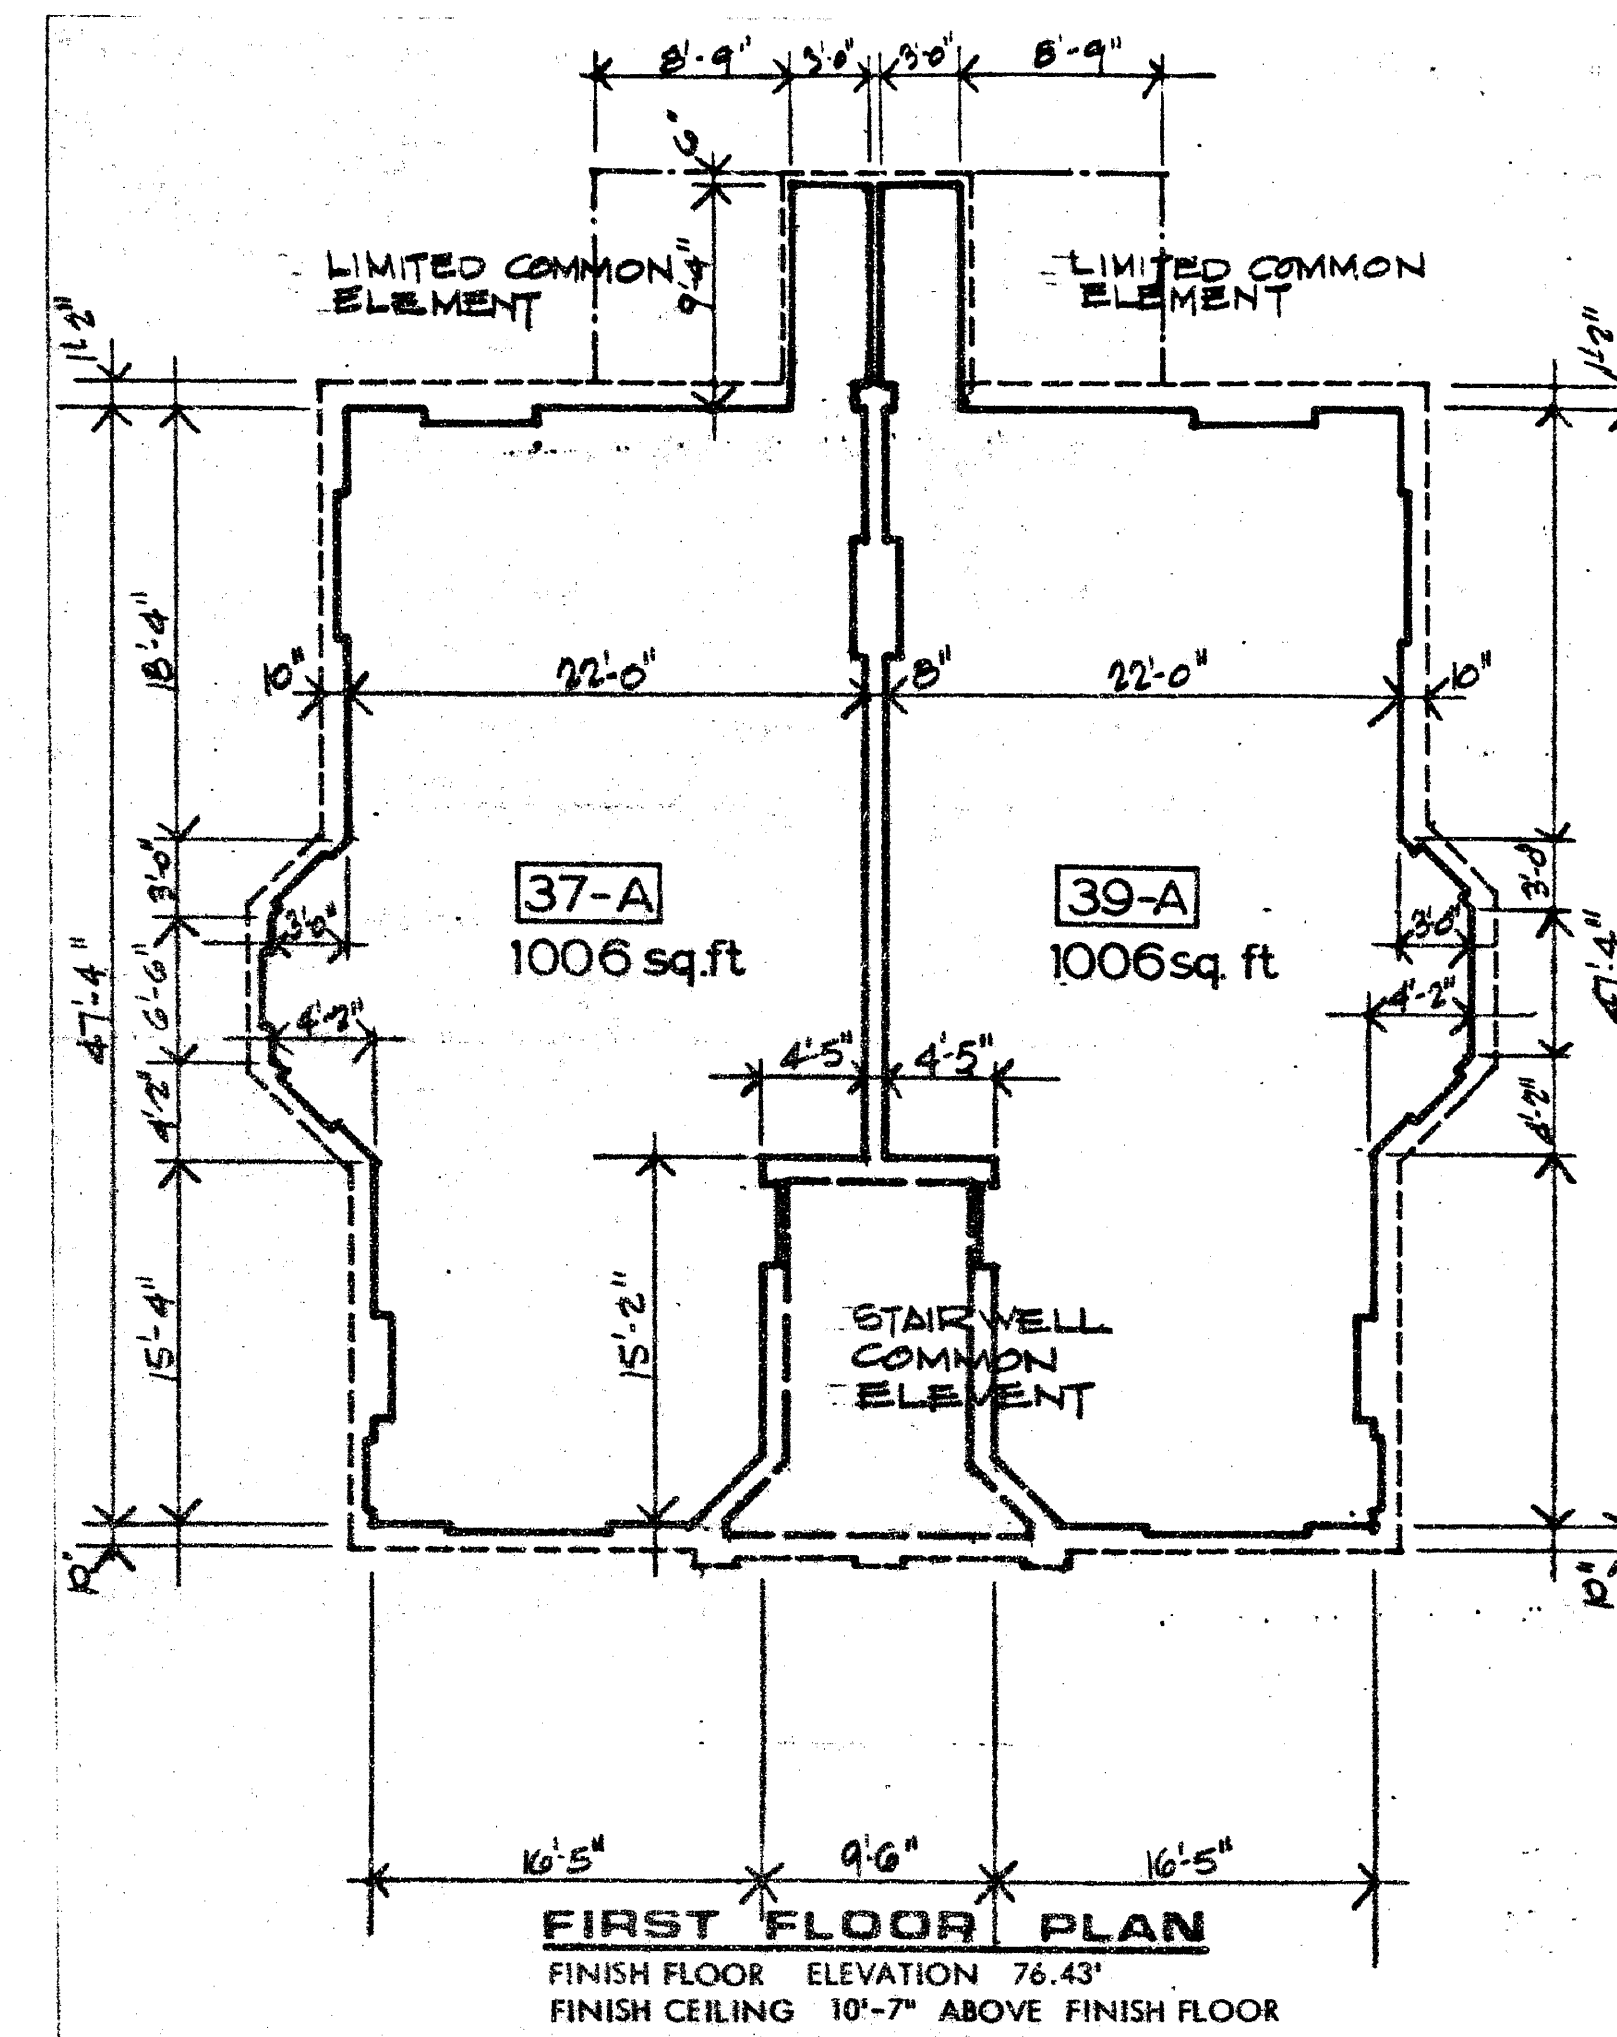
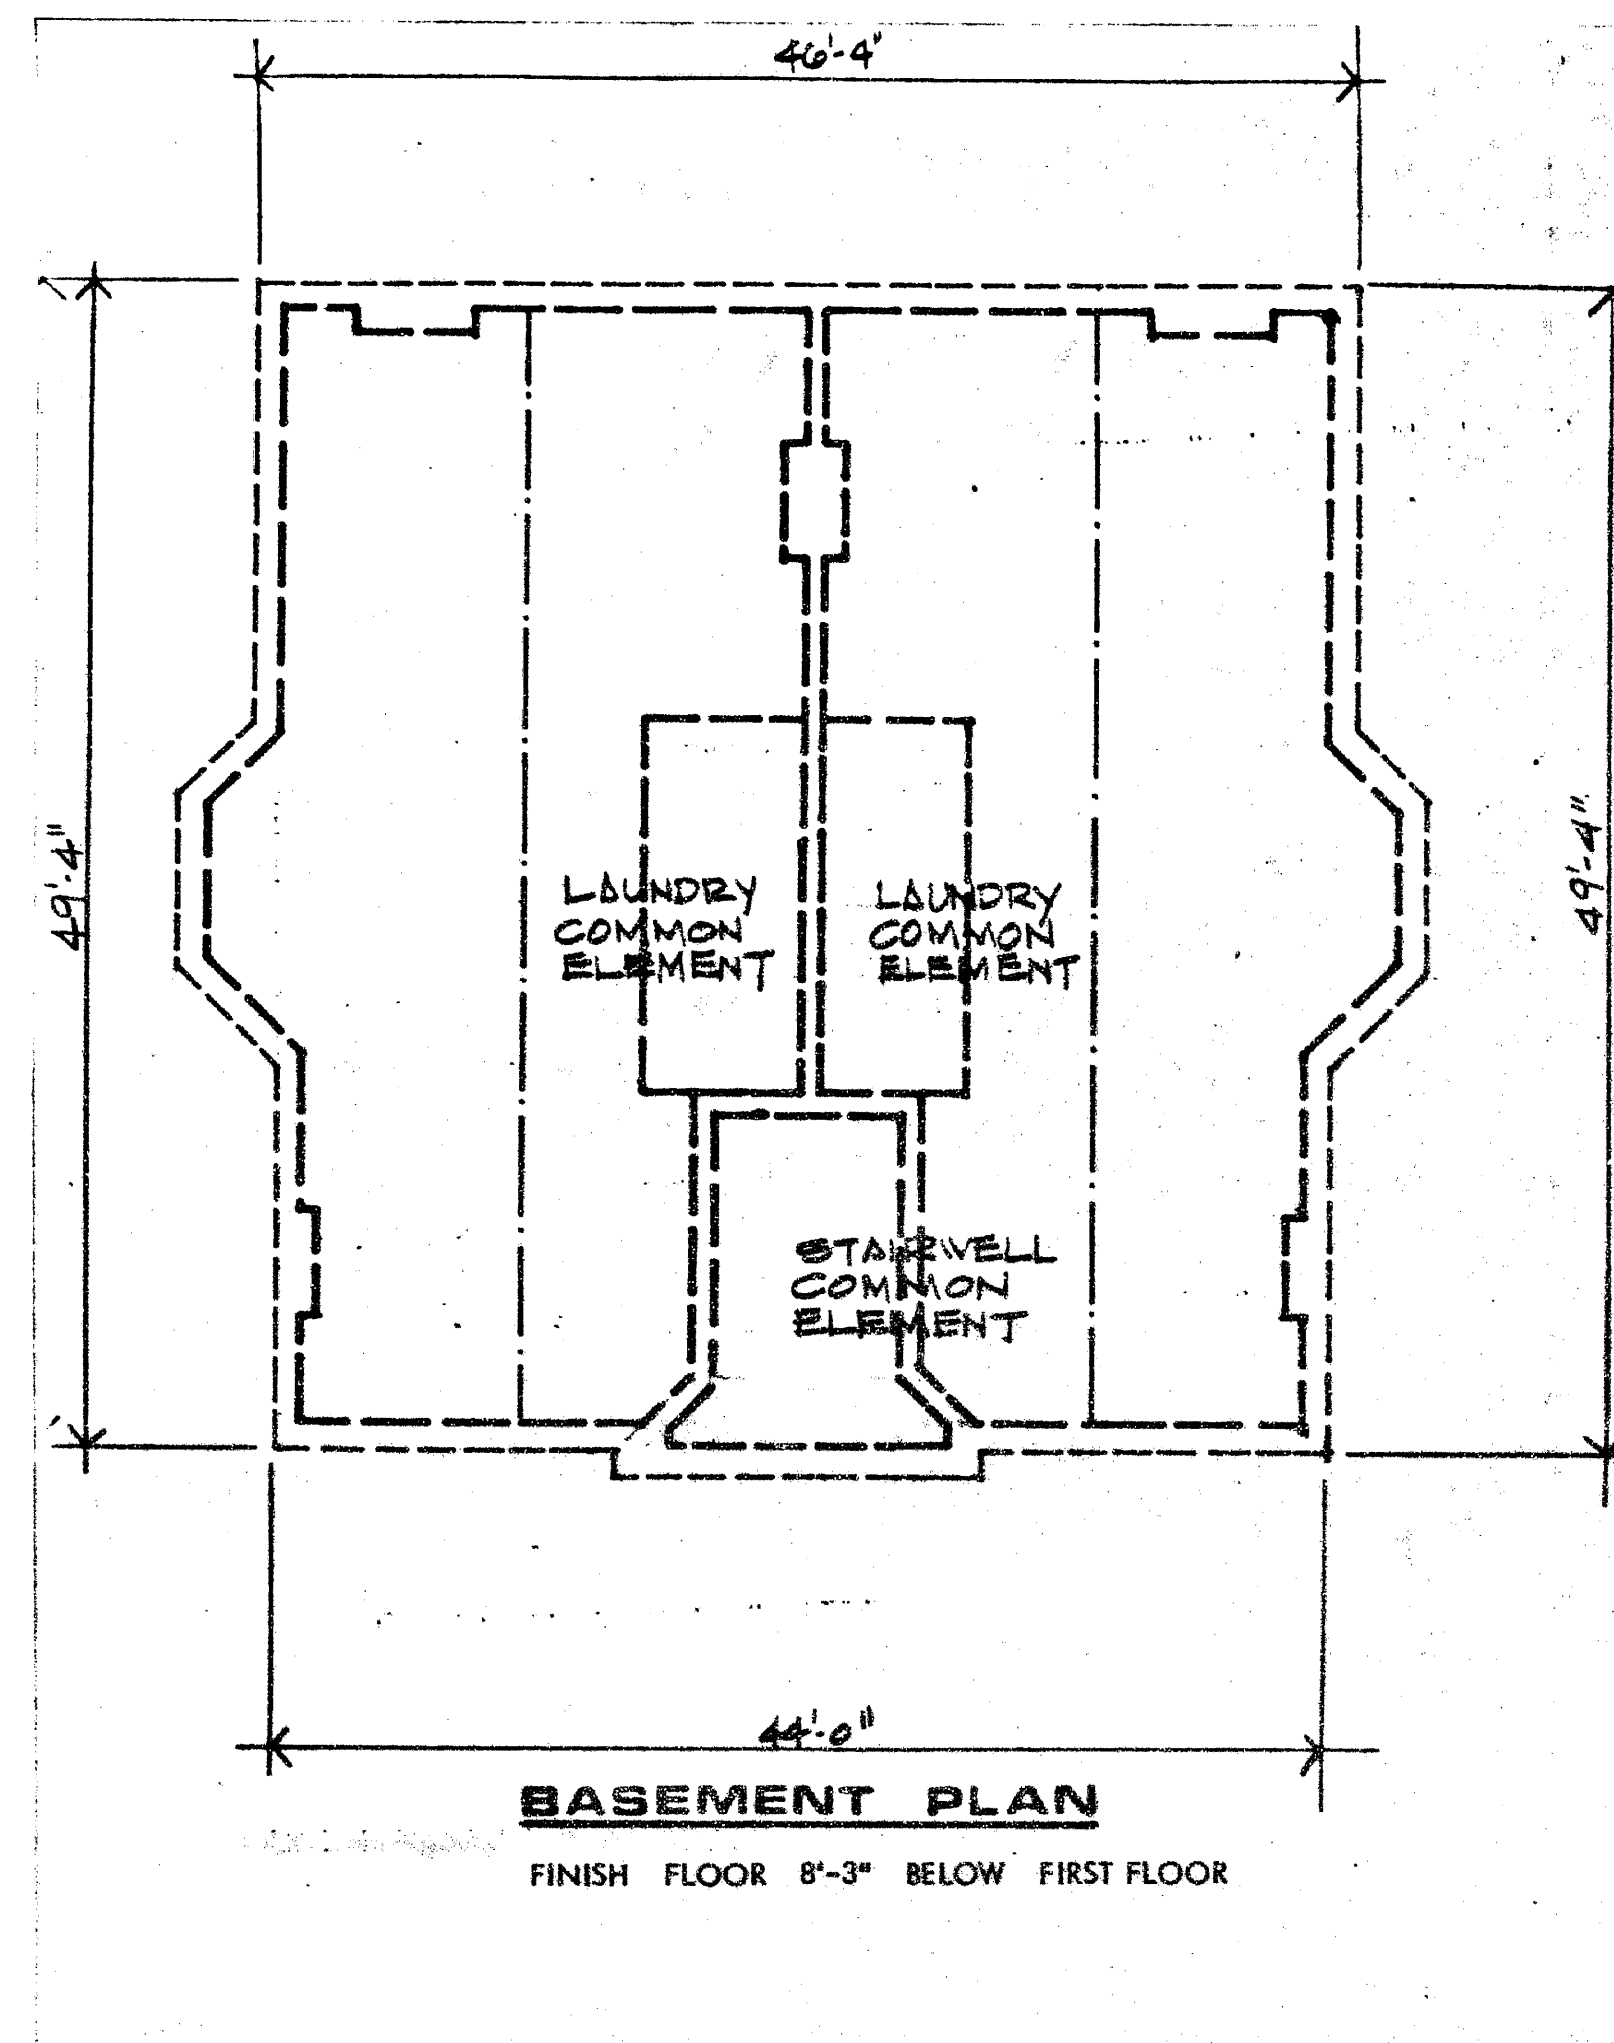


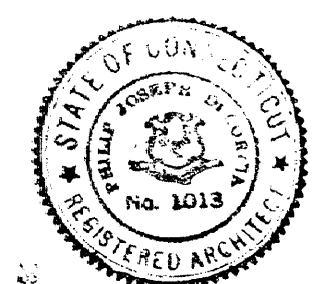

THE WILLARD PLACE
AN EXPANDABLE CONDOMINIUM
WILLARD STREET HARTFORD, CONNECTICUT

Condo Floor Cellar #128

phillip j dicorcia a.i.a.
architects • planners
95 niles street hartford ct.

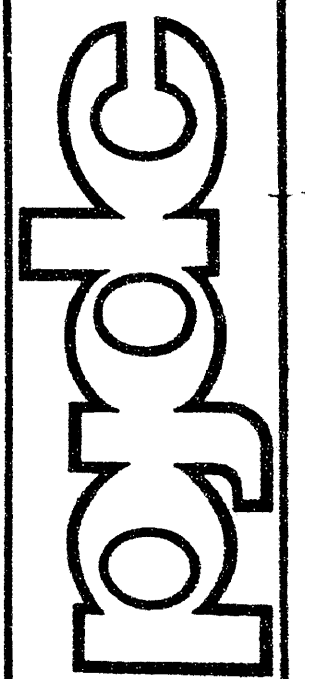

SCALE

DRAWN	CHECKED
-------	---------

DATE
4-17-80

COMM. NO.
79-389

FILE NO.

SHEET NO.



37-39 WILLARD STREET