

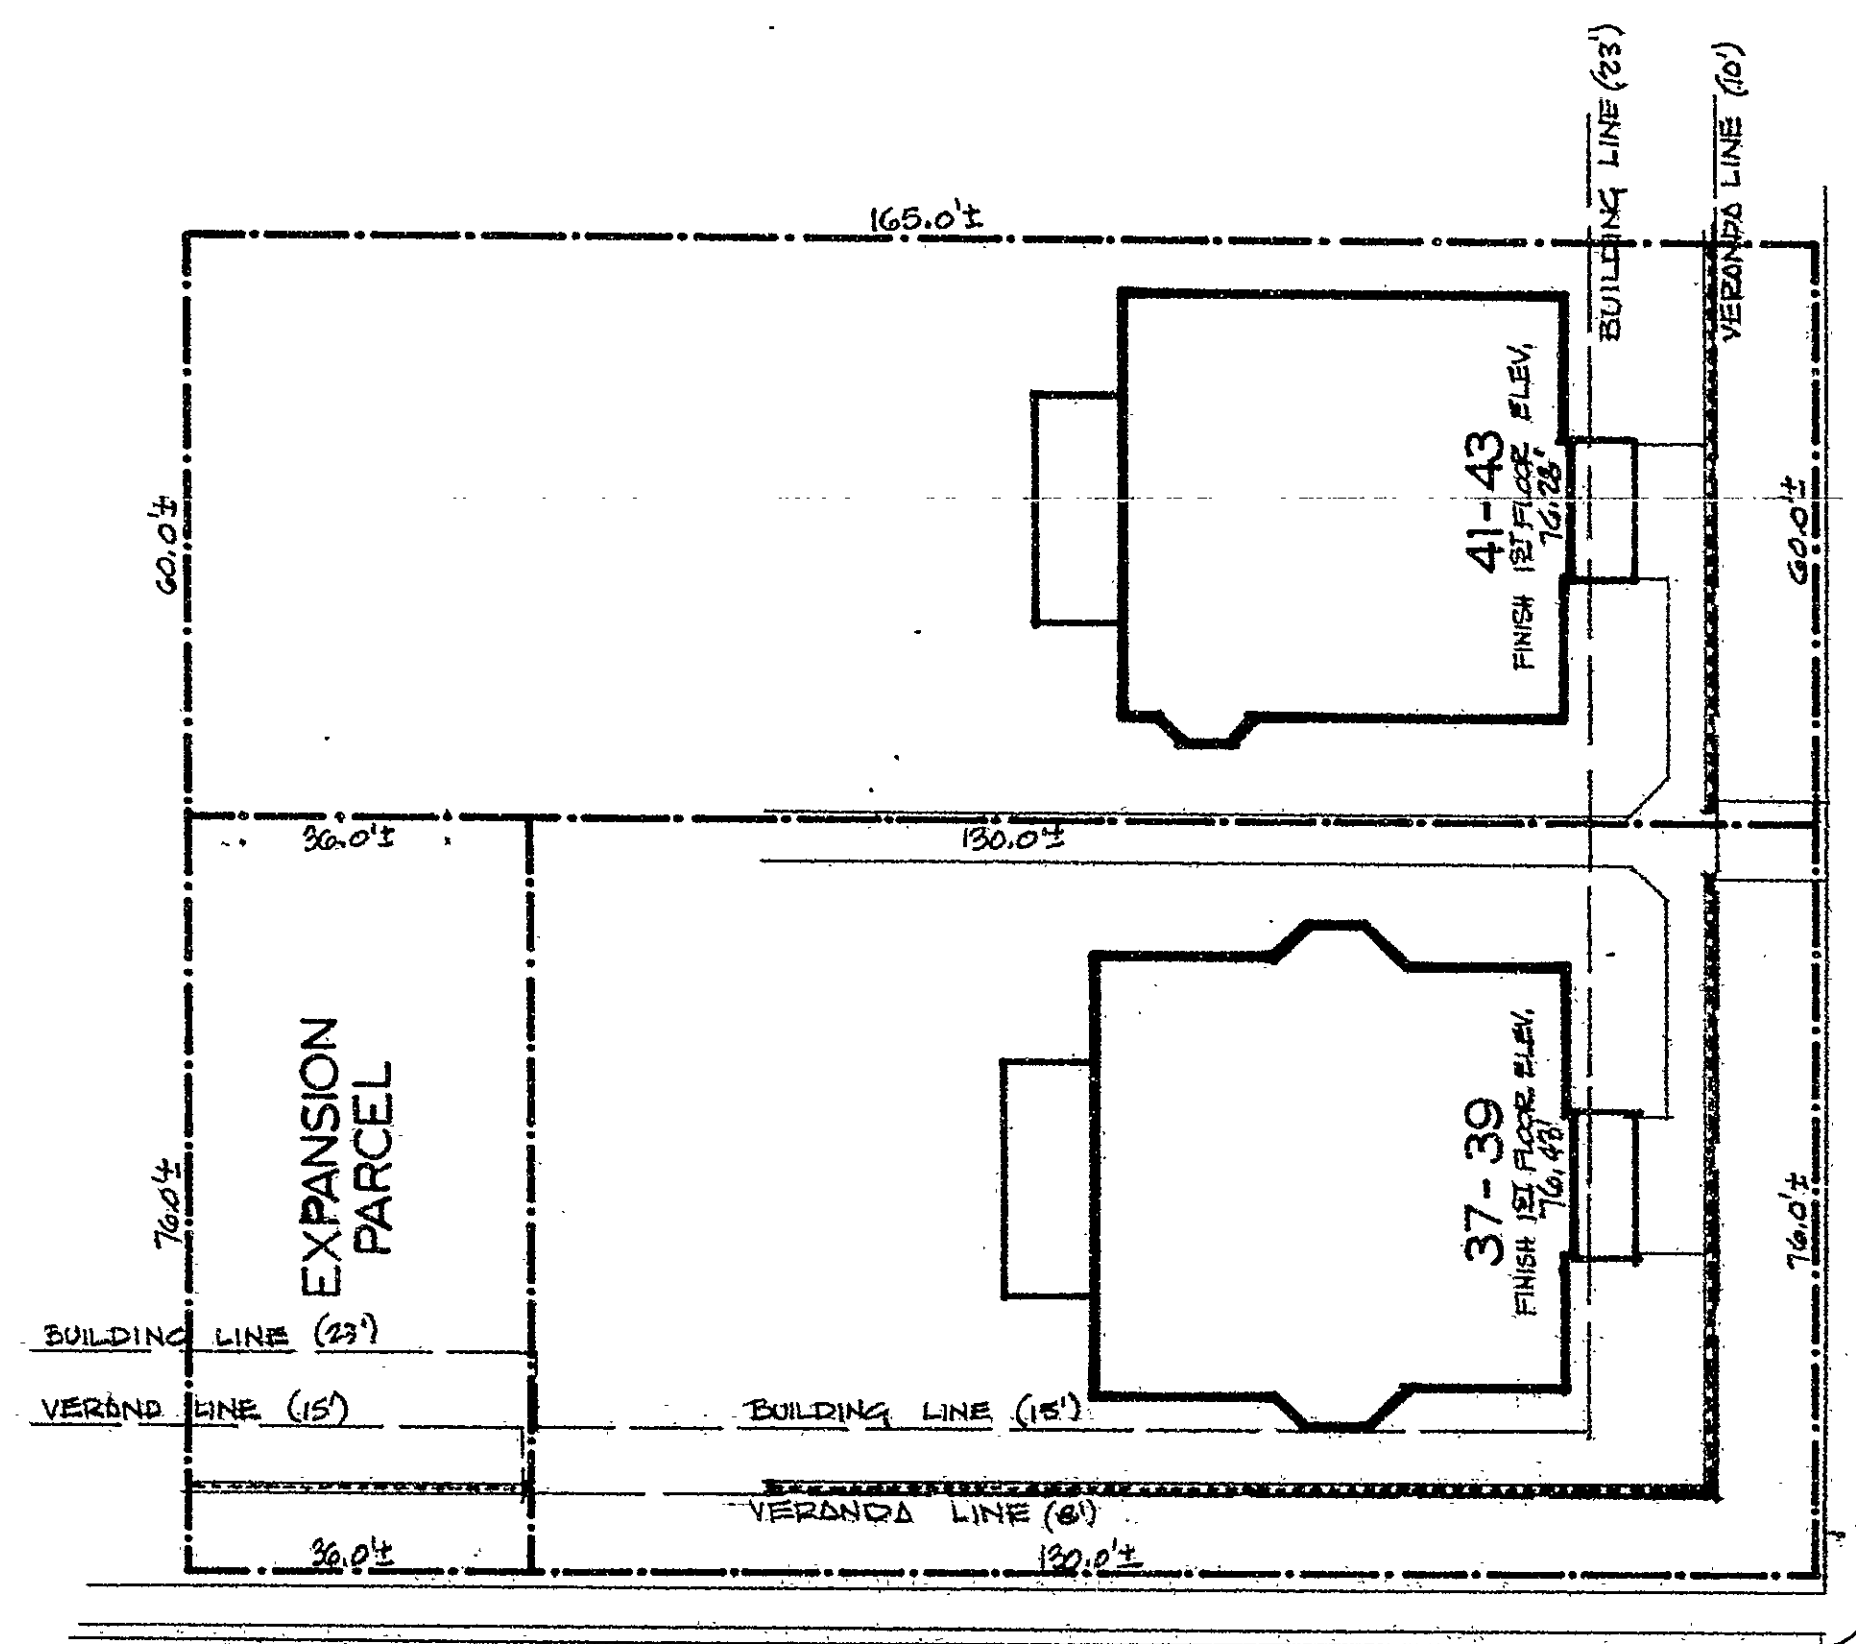


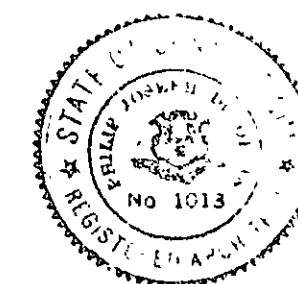


TOWNLEY STREET

WILLARD STREET

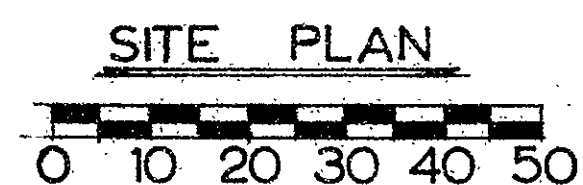

THE WILLARD PLACE
AN EXPANDABLE CONDOMINIUM
WILLARD STREET HARTFORD, CONNECTICUT

philip j dicorcia a.i.a.
architects • planners
95 niles street hartford ct.

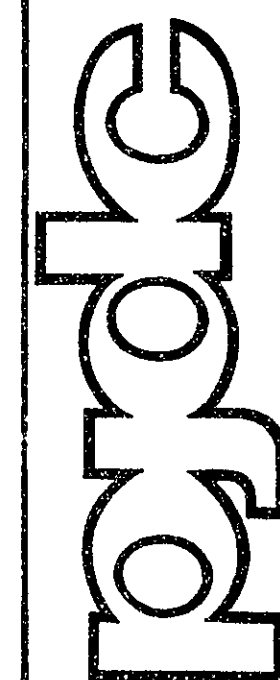

SCALE	
DRAWN	CHECKED
DATE	4-17-80
CONTRACT NO.	79-389
FILE NO.	C-1
SHEET NO.	



Condo Plan #128