


THE MAPLE CONDOMINIUM
--AN EXPANDABLE CONDOMINIUM
MAPLE STREET, HARTFORD, CONNECTICUT

jeter
cook
jepson

BLDG. PLANS
201-203
MARLE AVE.
BUILDING Z


initial issue 2-15-80
drawn by RWP
job no 7931
scale 1/8" = 1'-0"
no date revision

2

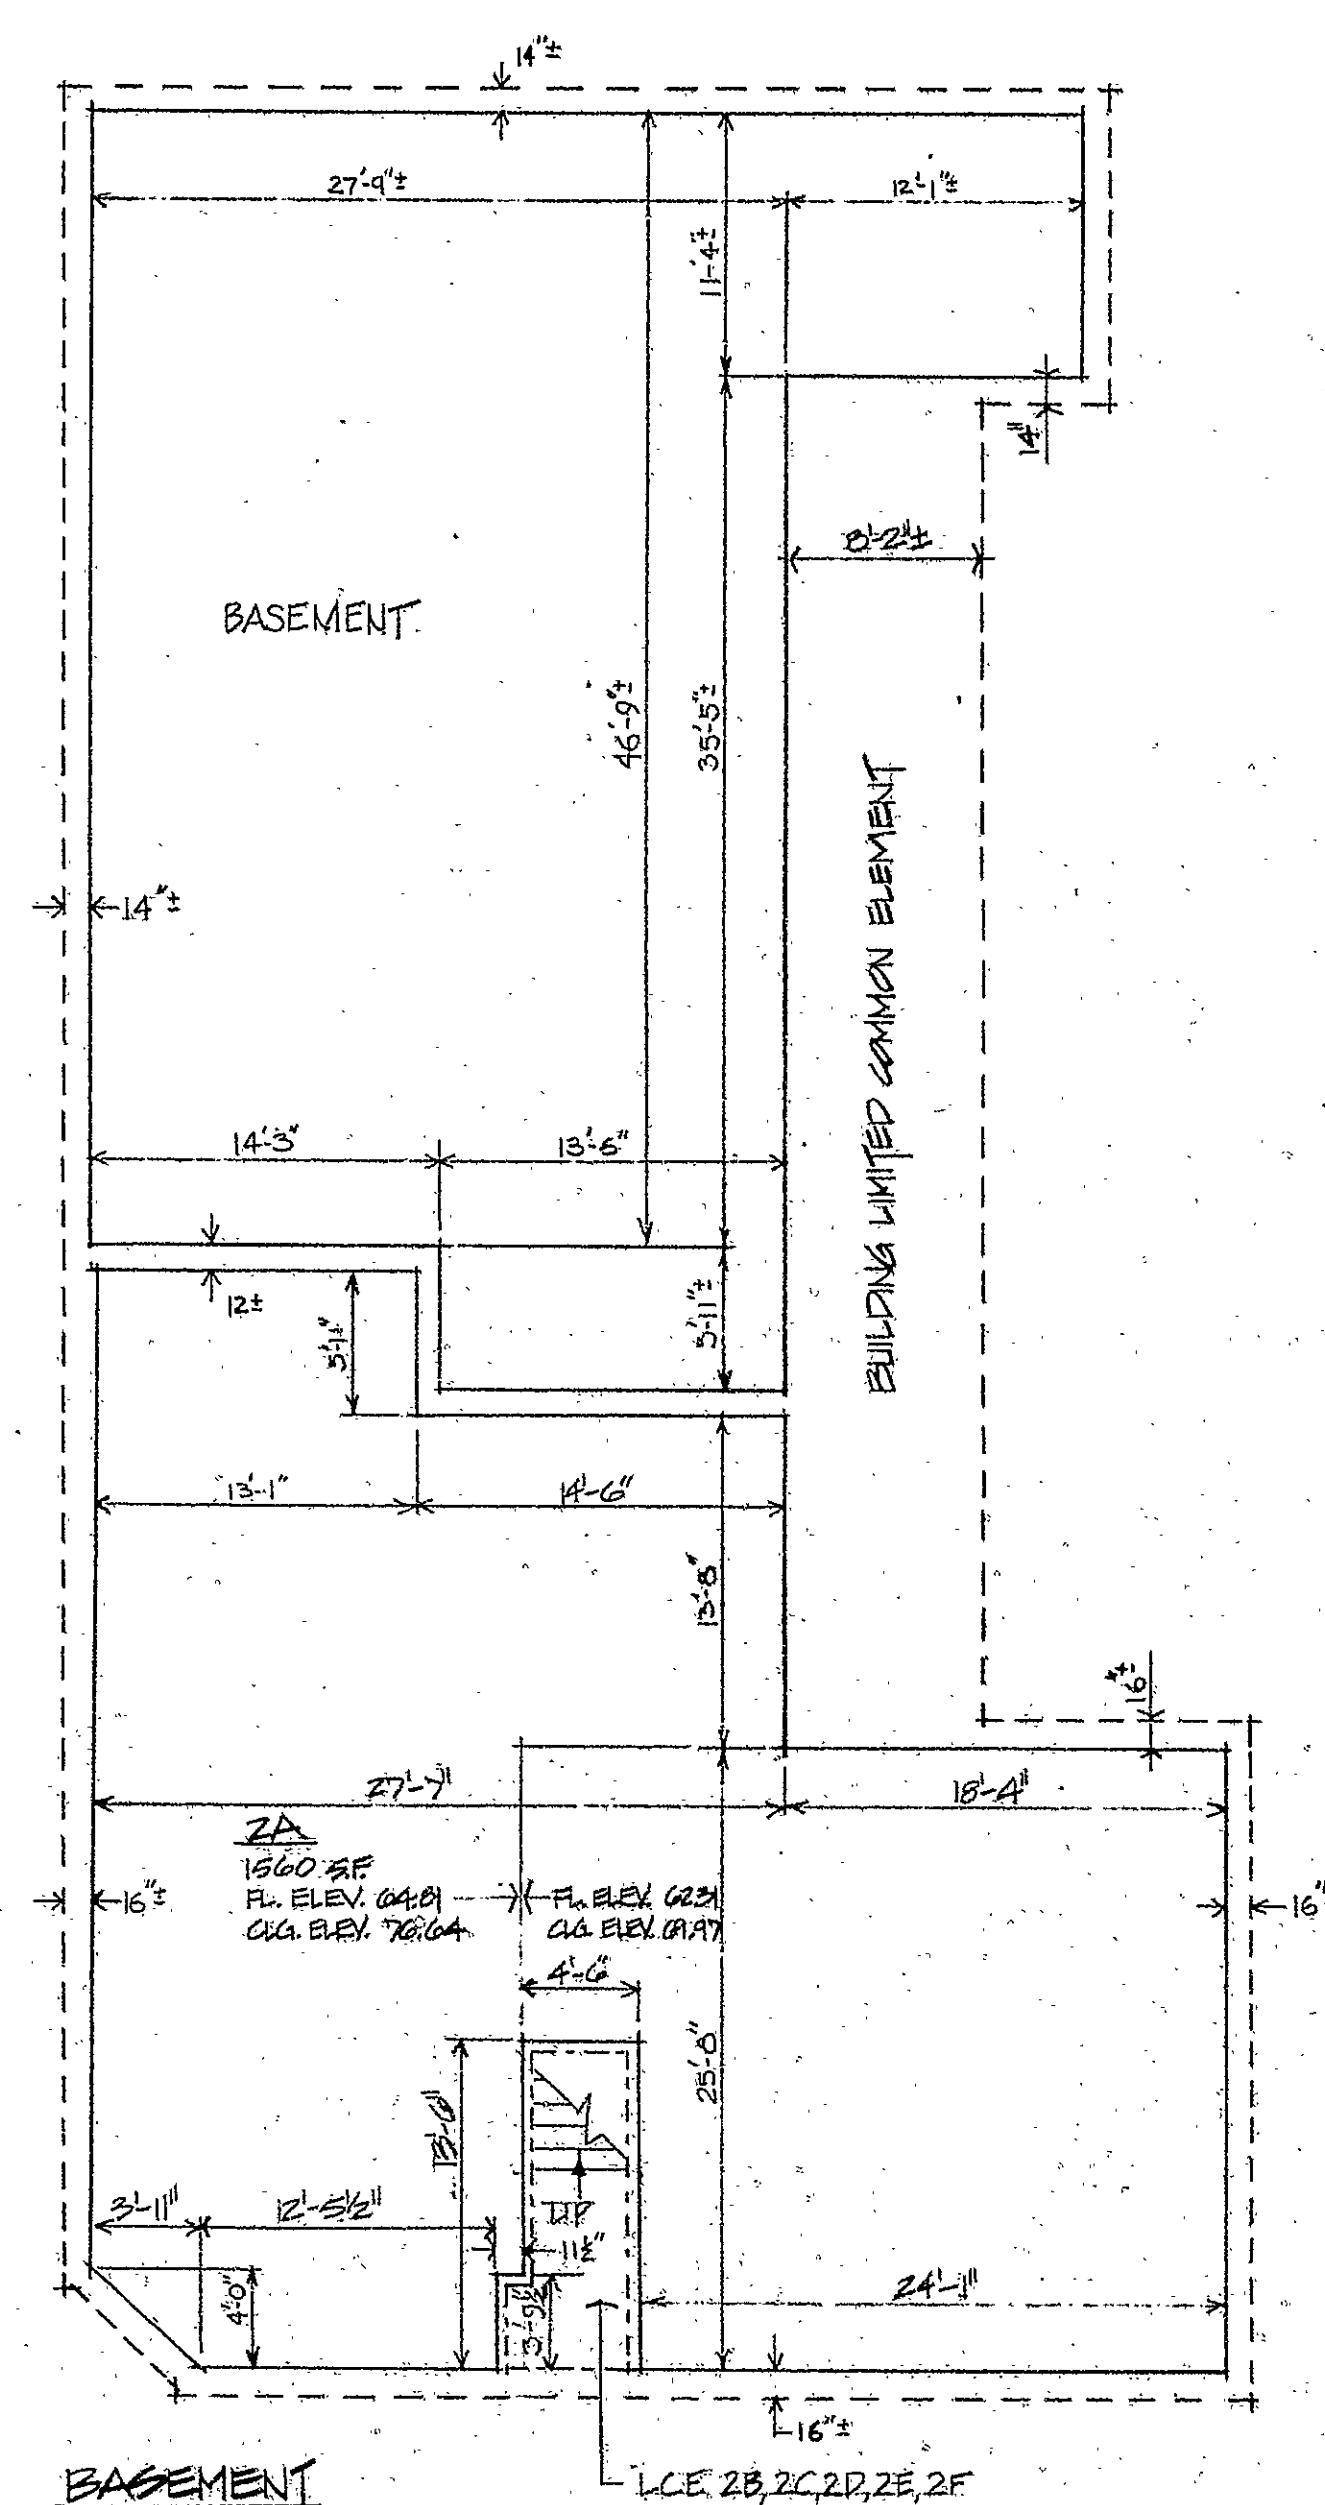

BASEMENT

201-203 MAPLE AVENUE
BUILDING 2

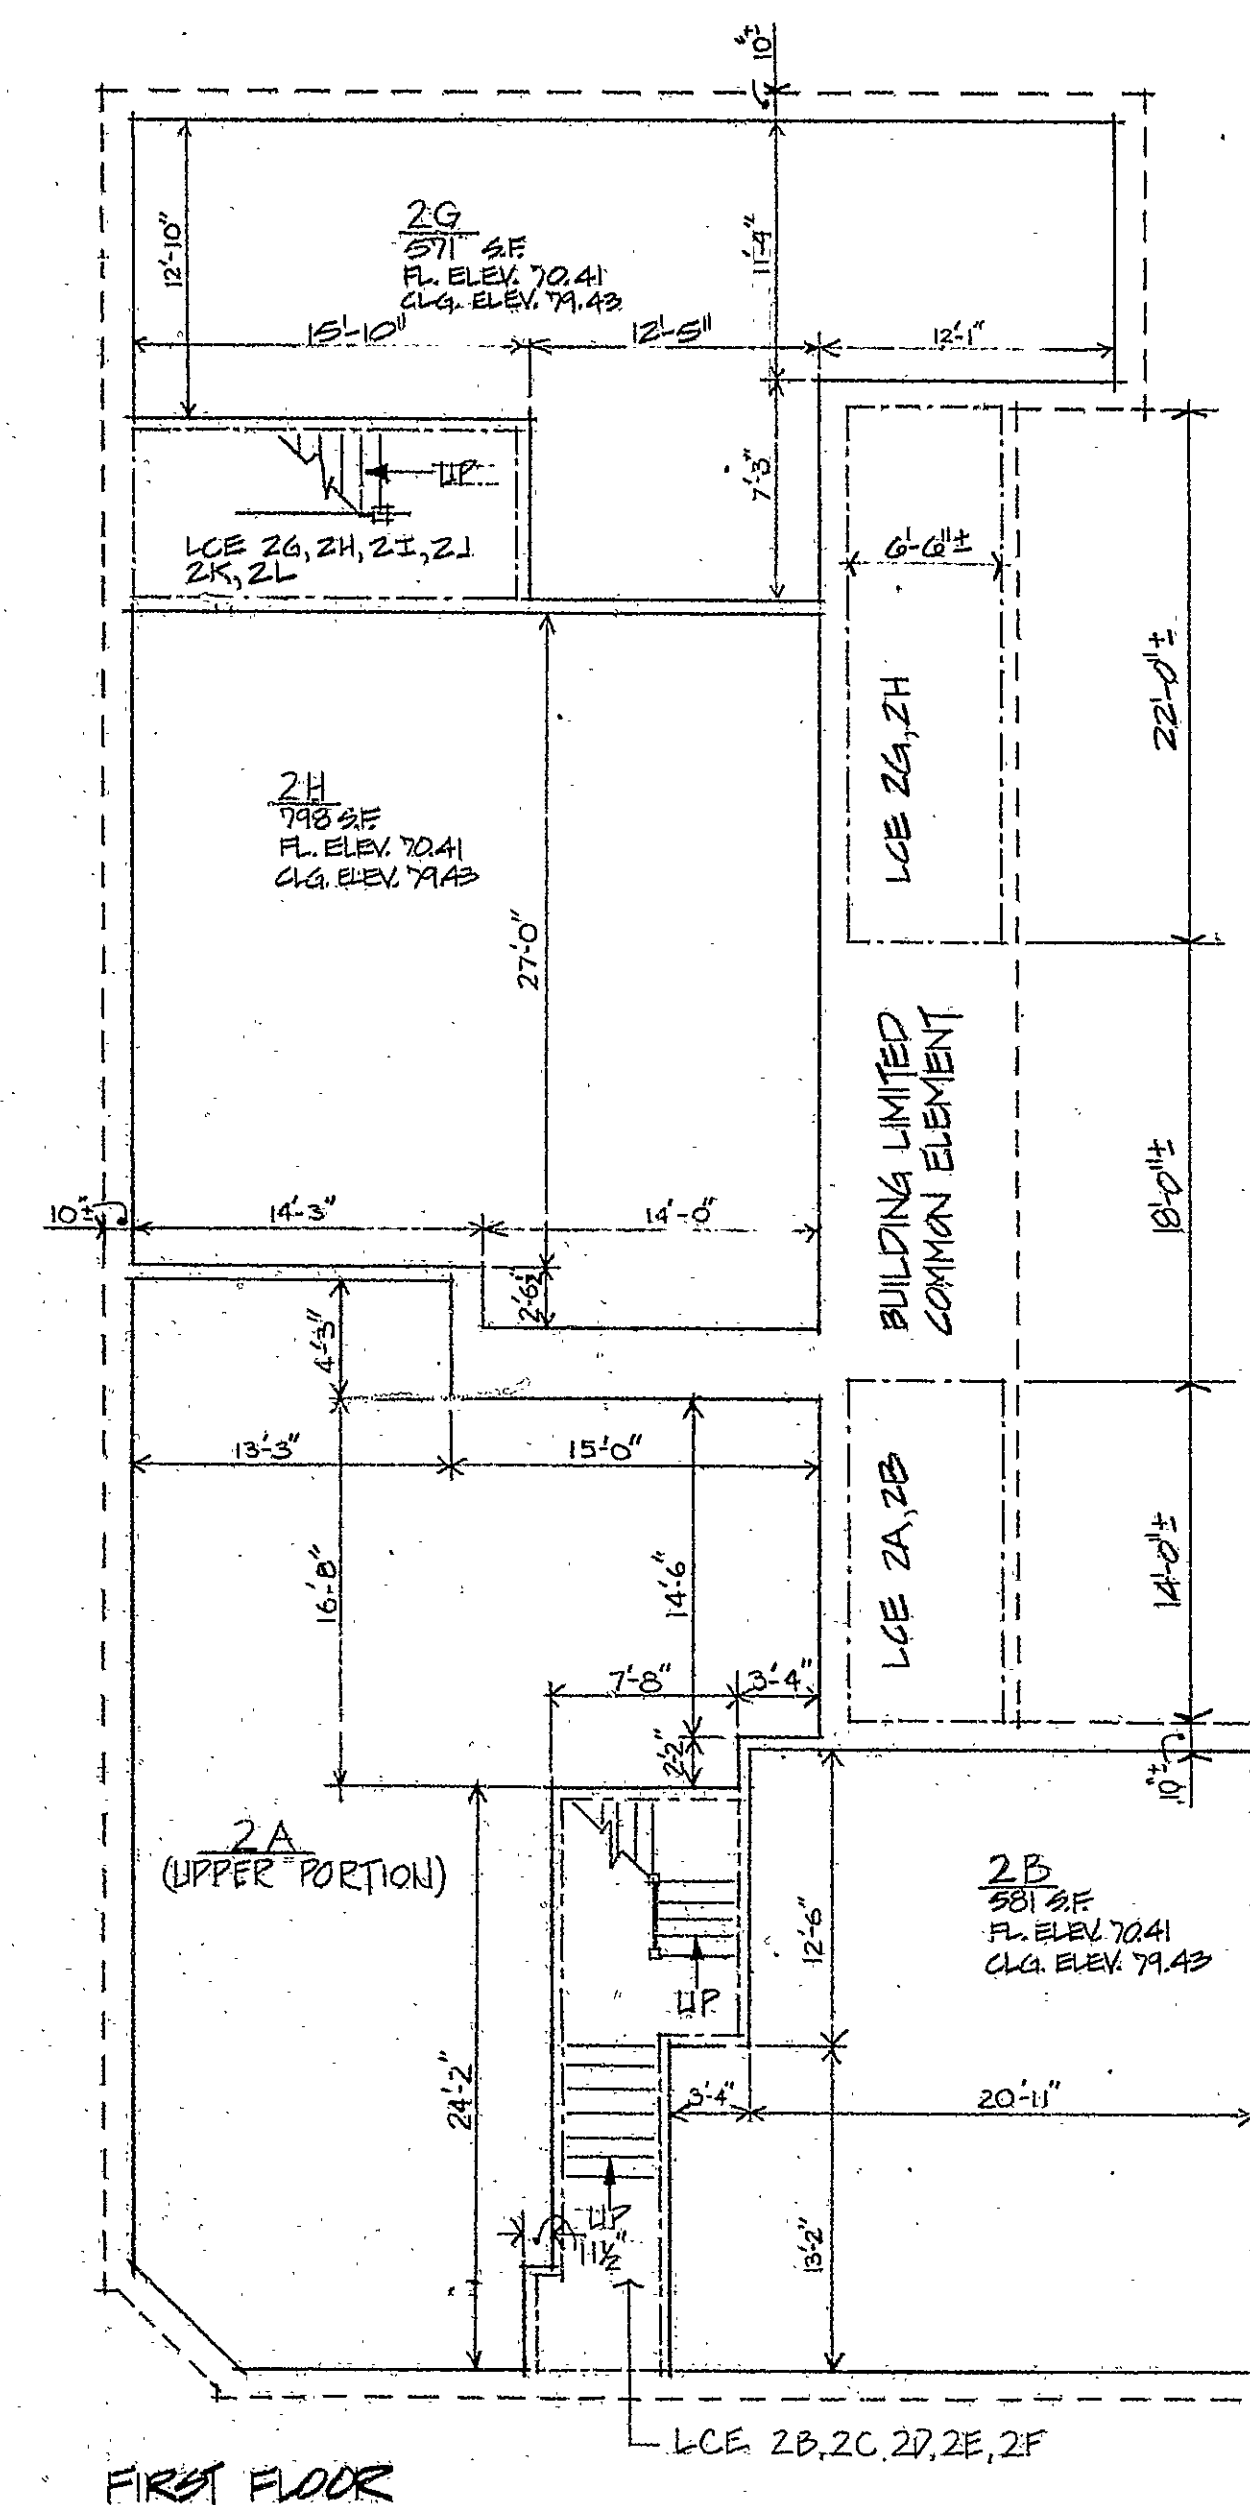

FIRST FLOOR

LCE 2B, 2C, 2D, 2E, 2F

LEGEND

----- RESIDENCE UNIT BOUNDARY
----- BUILDING LIMITED COMMON ELEMENT BOUNDARY
----- LIMITED COMMON ELEMENT BOUNDARY (LCE)

VERIFICATION

STATE OF CONNECTICUT)
COUNTY OF HARTFORD) SS. HARTFORD. FEBRUARY 22, 1980

PERSONALLY APPEARED S. EDWARD JETER, SIGNER OF THE FOREGOING
CERTIFICATE AND BEING DULY SWORN, MADE SOLEMN OATH THE TRUTH
OF THE STATEMENT TO WHICH HIS NAME IS SUBSCRIBED.

Barry Feldman
COMMISSIONER OF THE SUPERIOR COURT

CERTIFIED TO BE AN ACCURATE COPY OF PORTIONS OF PLANS
ON FILE WITH THE CITY OF HARTFORD BUILDING DEPARTMENT.

S. EDWARD JETER

DATE February 22, 1980

THE PURPOSE OF THESE DRAWINGS IS TO SHOW APPROXIMATE DIMENSIONS, FLOOR AREA AND LOCATION OF EACH UNIT AND THE LOCATION AND APPROXIMATE DIMENSIONS OF THE LIMITED COMMON ELEMENTS.

ELEVATIONS ARE FROM SEA LEVEL.

Condo #244

