



14

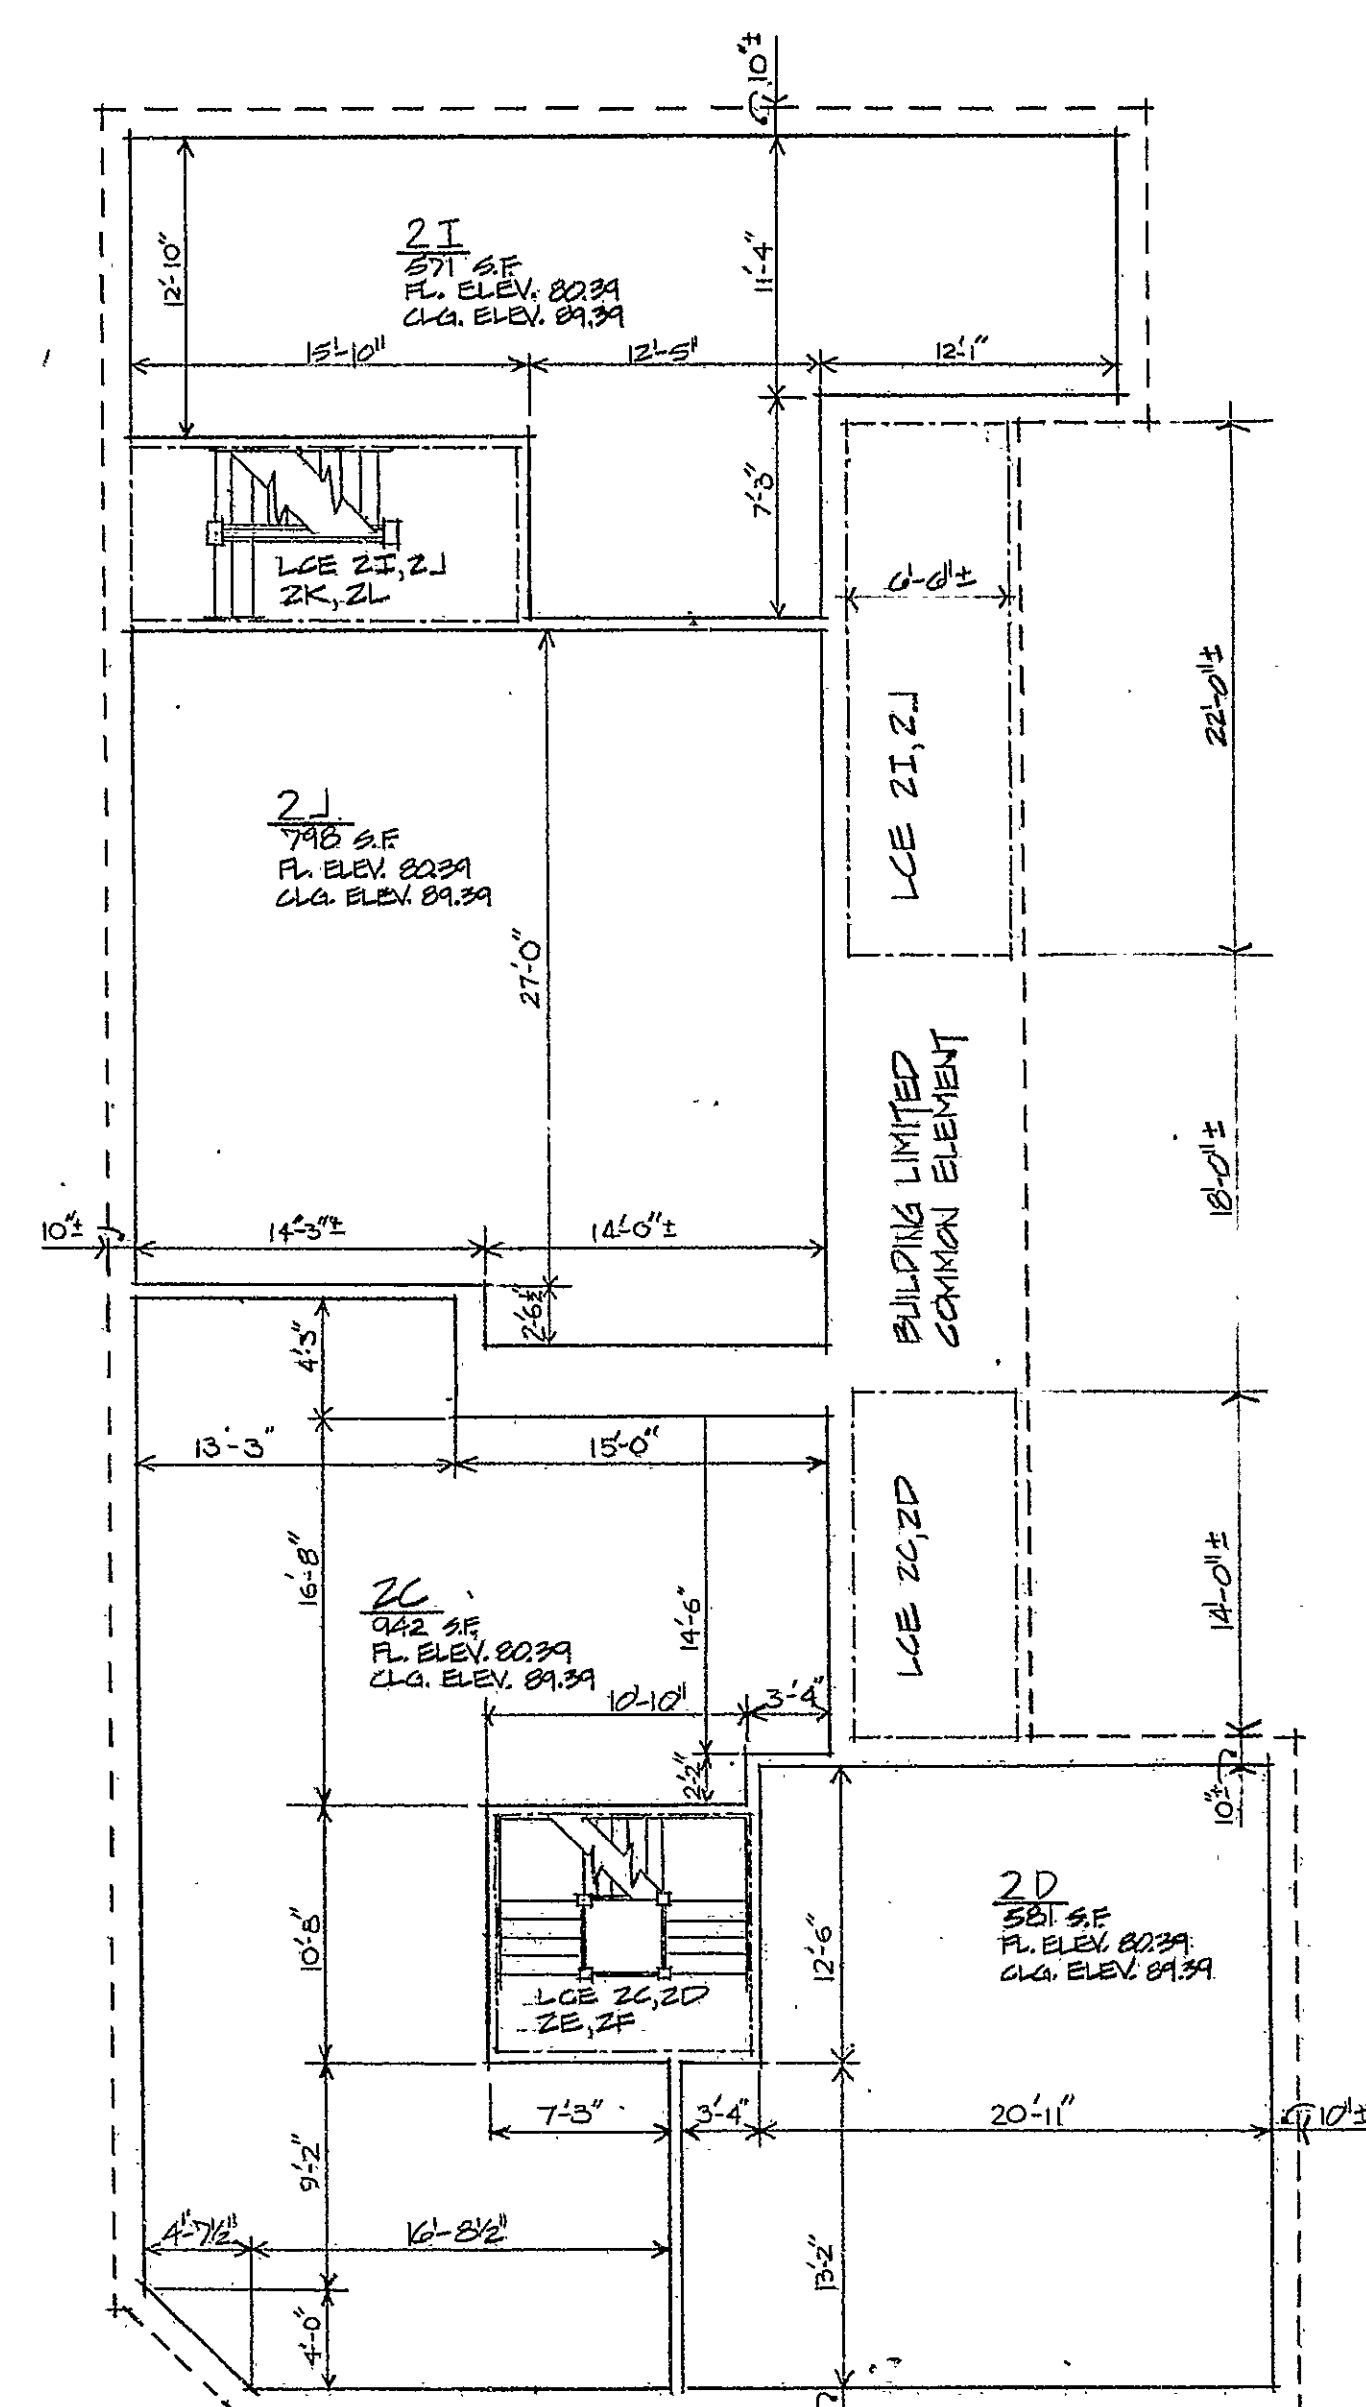

SECOND FLOOR

201-203 MAPLE AVENUE
BUILDING 2

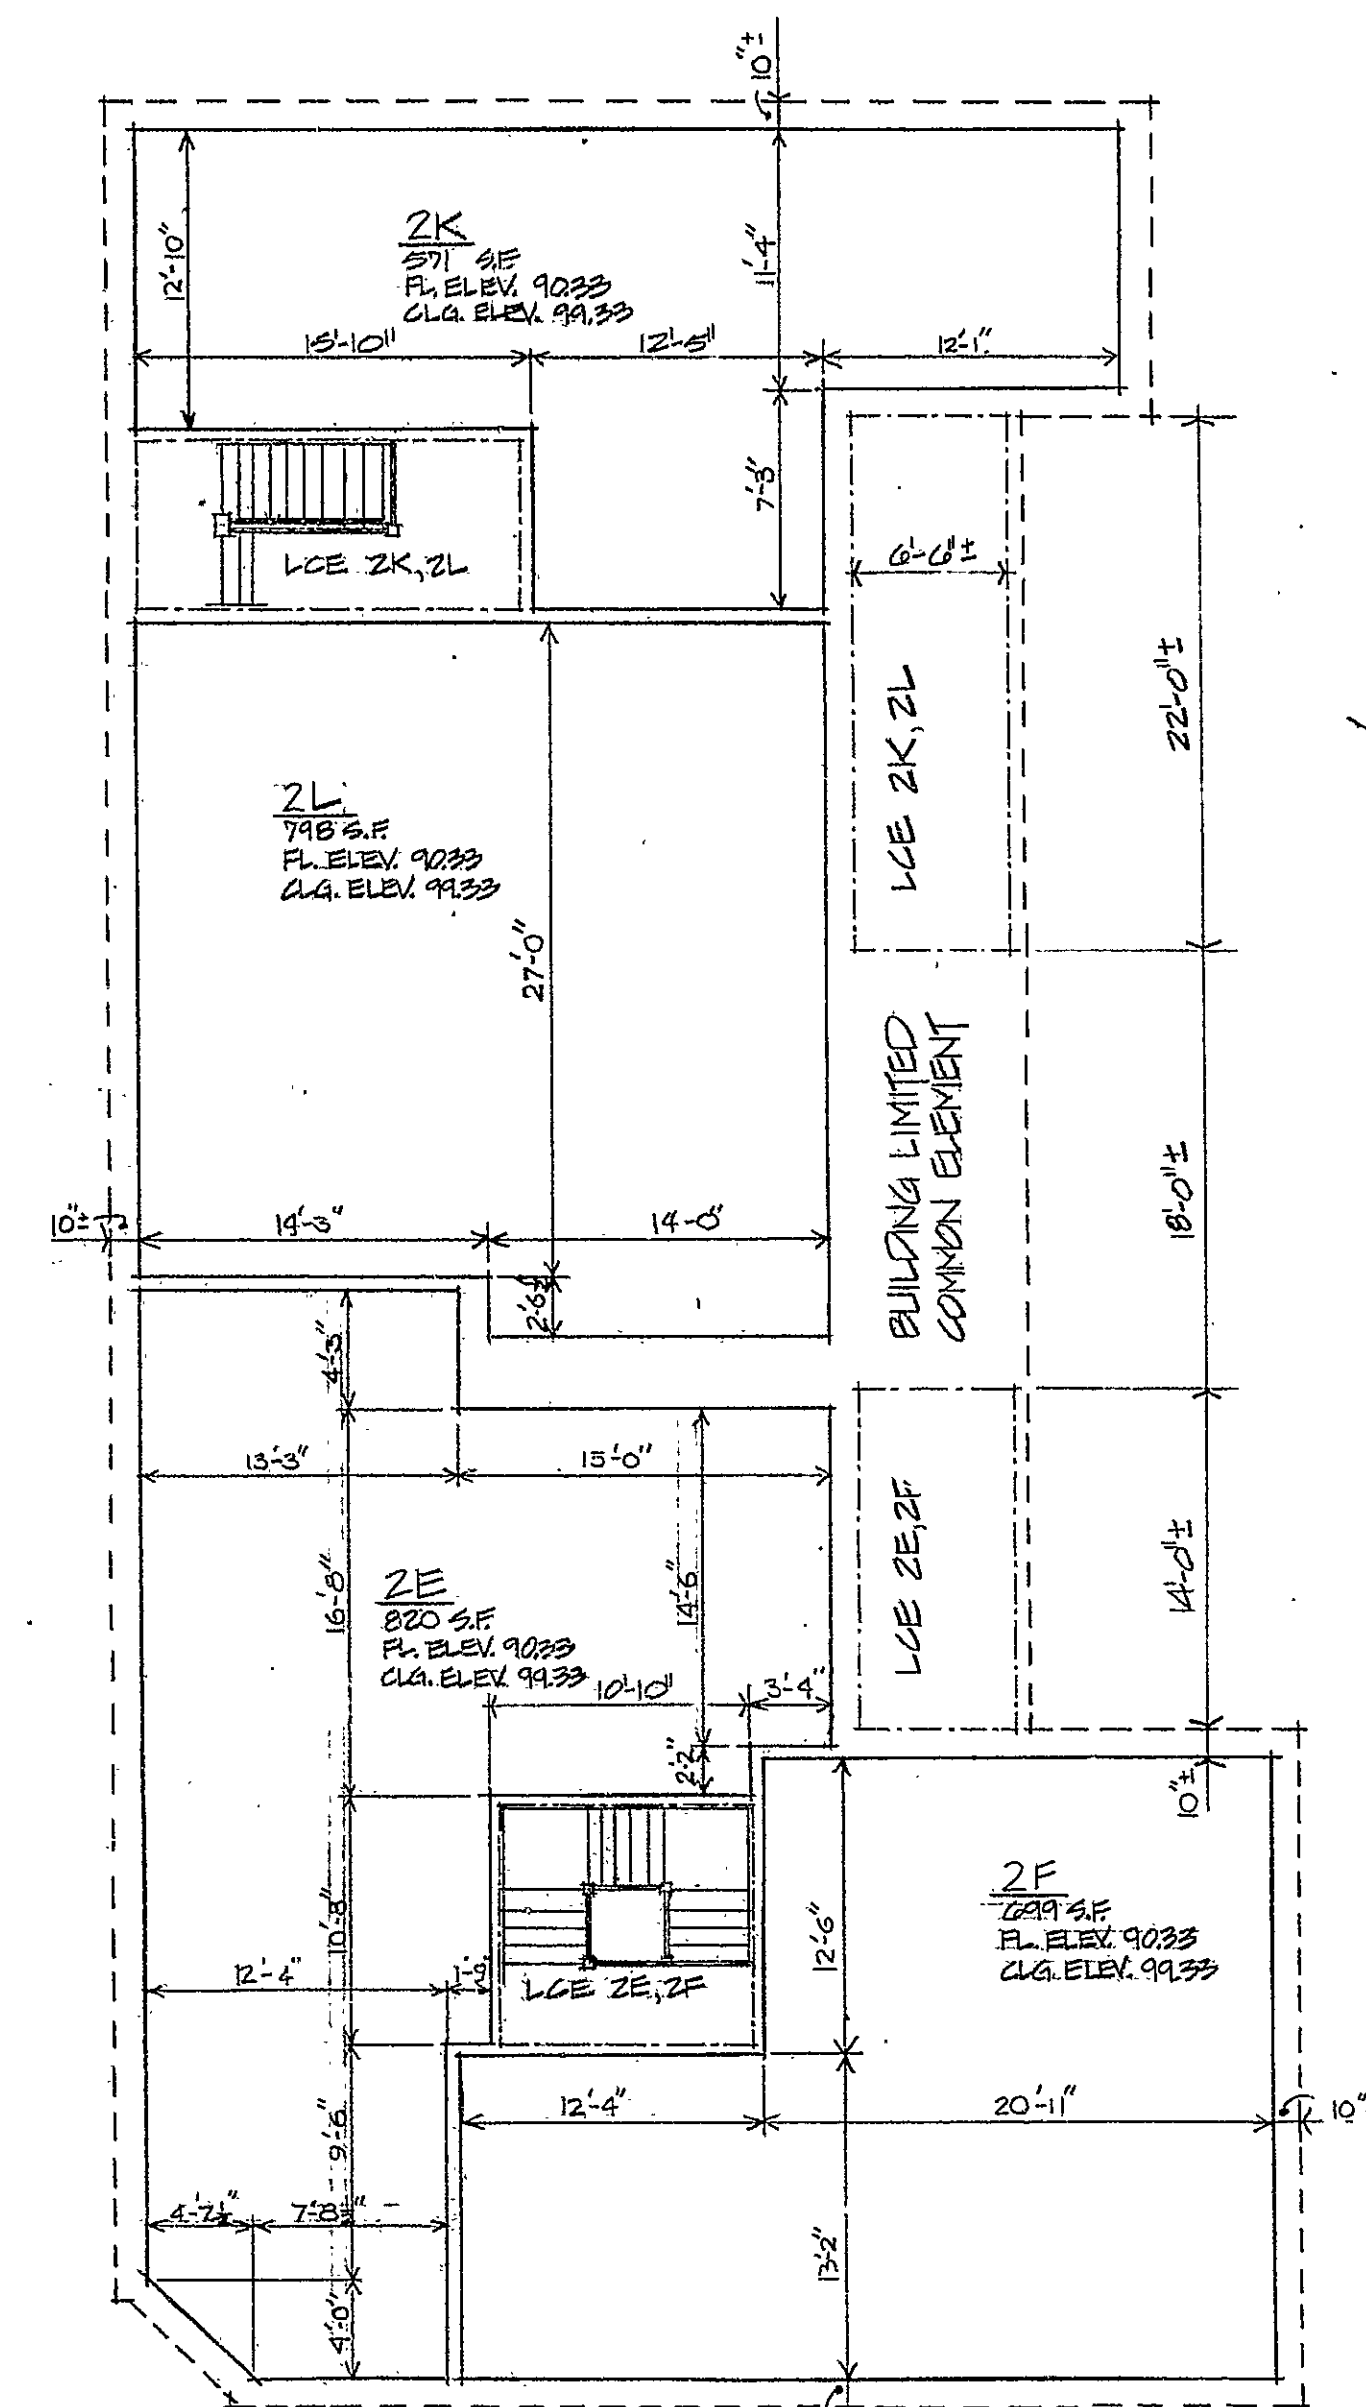

THIRD FLOOR

LEGEND - - - - - RESIDENCE UNIT BOUNDARY - - - - - BUILDING LIMITED COMMON ELEMENT BOUNDARY - - - - - LIMITED COMMON ELEMENT BOUNDARY (LCE)	VERIFICATION STATE OF CONNECTICUT COUNTY OF HARTFORD PERSONALLY APPEARED S. EDWARD JETER, SIGNER OF THE FOREGOING CERTIFICATE AND BEING DULY SWORN, MADE SOLEMN OATH THE TRUTH OF THE STATEMENT TO WHICH HIS NAME IS SUBSCRIBED. <i>S. Edward Jeter</i> COMMISSIONER OF THE SUPERIOR COURT	CERTIFIED TO BE AN ACCURATE COPY OF PORTIONS OF PLANS ON FILE WITH THE CITY OF HARTFORD BUILDING DEPARTMENT. <i>S. Edward Jeter</i> S. EDWARD JETER DATE <i>FEBRUARY 22, 1980</i>	THE PURPOSE OF THESE DRAWINGS IS TO SHOW APPROXIMATE DIMENSIONS, FLOOR AREA AND LOCATION OF EACH UNIT AND THE LOCATION AND APPROXIMATE DIMENSIONS OF THE LIMITED COMMON ELEMENTS. ELEVATIONS ARE FROM SEA LEVEL.
---	--	--	---

DESIGNED BY
Robert J. Cook
FEB 22 2 54 PM '80
TOTAL
VOL. 1
PAGE 3

THE MAPLE CONDOMINIUM
- AN EXPANDABLE CONDOMINIUM
MAPLE STREET, HARTFORD, CONNECTICUT

jeter
cook
japson
799 Main Street
Hartford, CT 06103

BLDG. PLANS
201-203
MAPLE AVE.
BUILDING 2

Initial Issue
drawn by
job no.
scale
no. date
revision

3

Condo # 14

