



15-1

LAST FILE CORP. REVISED 04
15

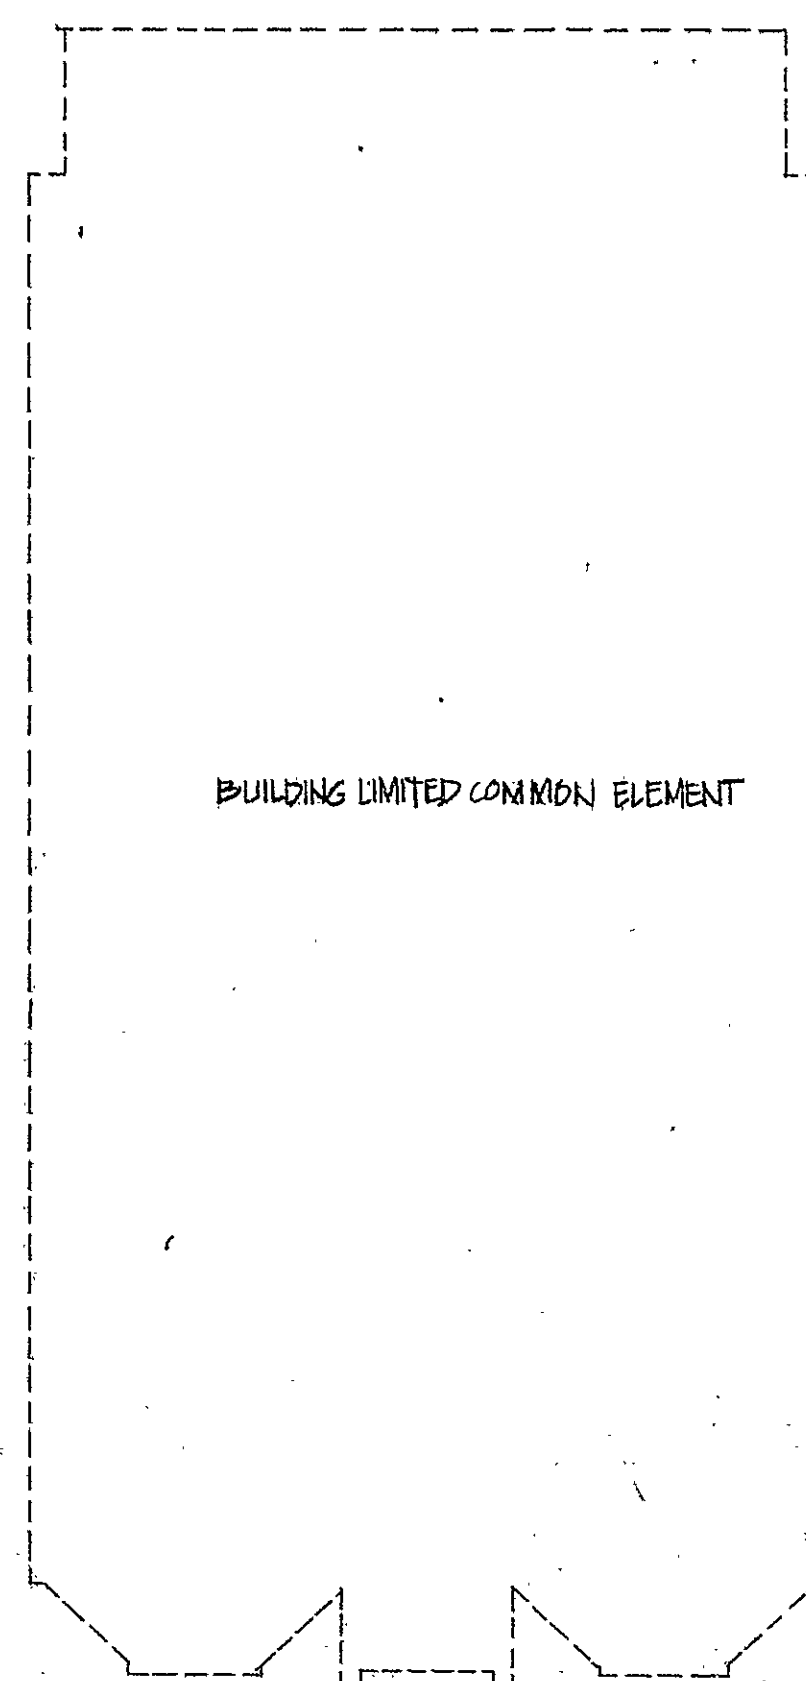


BASEMENT


32-34 ESSEX ST.
BUILDING 2

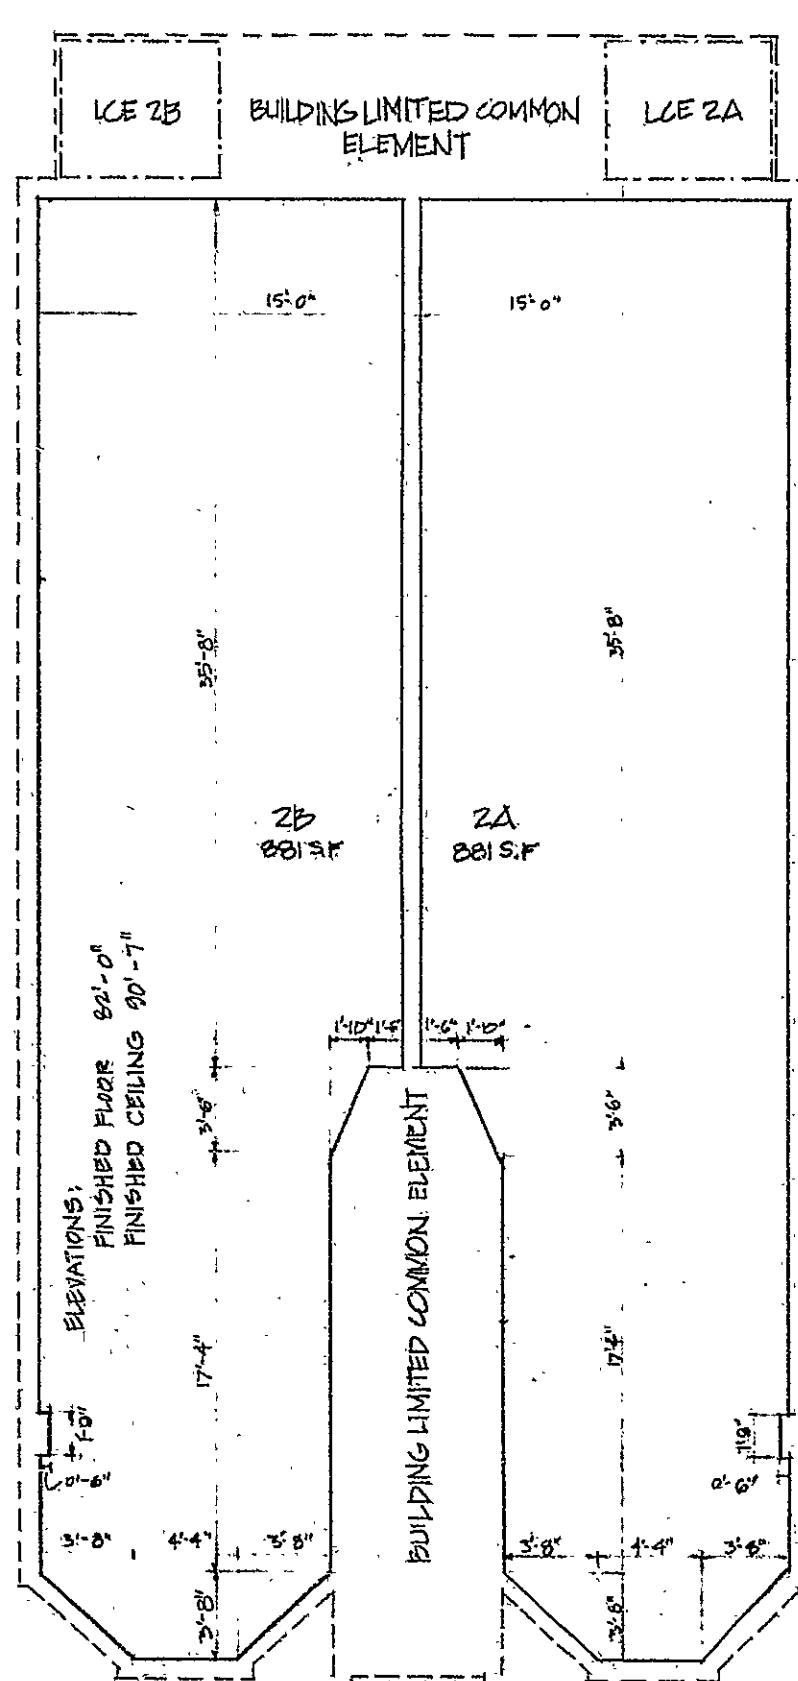

FIRST FLOOR

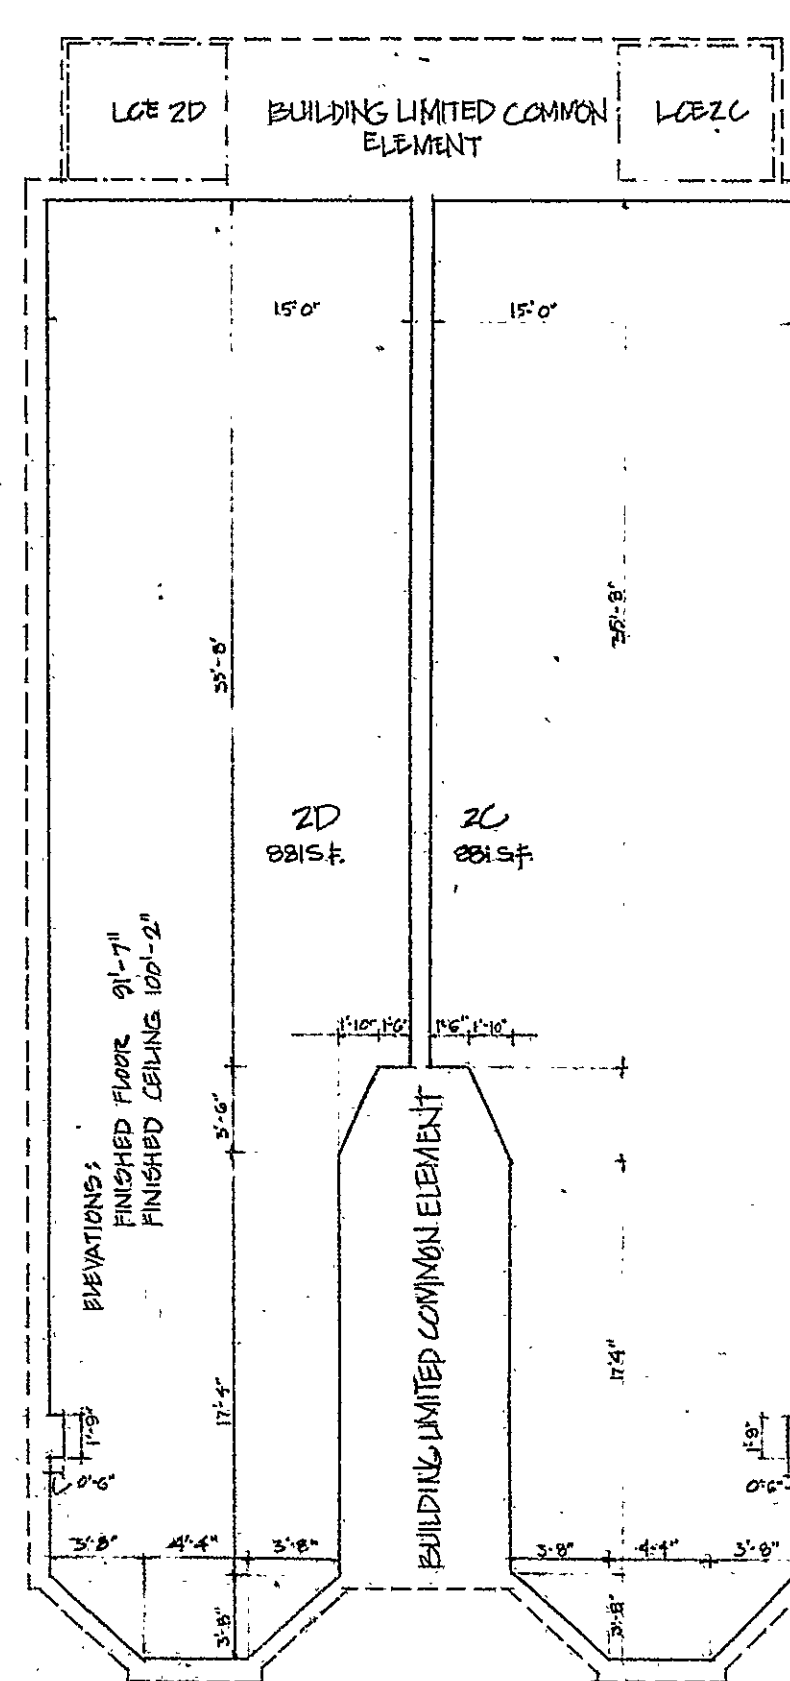

SECOND FLOOR

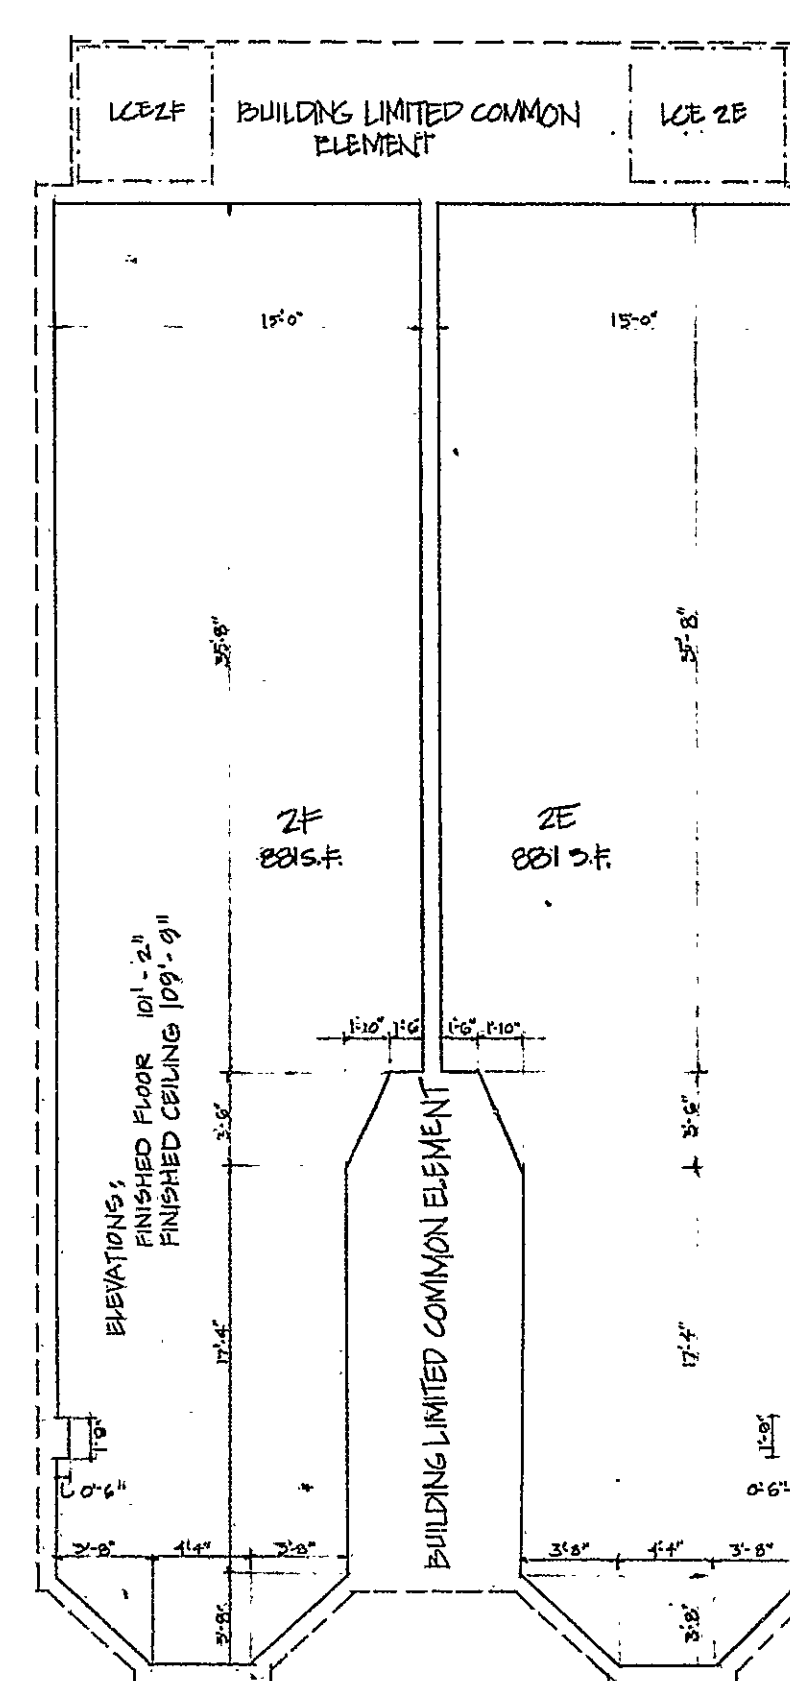

THIRD FLOOR

LEGEND:
--- RESIDENCE UNIT BOUNDARY
--- BUILDING LIMITED COMMON ELEMENT BOUNDARY
--- LIMITED COMMON ELEMENT BOUNDARY

STATE OF CONNECTICUT VERIFICATION
COUNTY OF HARTFORD) ss: HARTFORD
PERSONALLY APPEARED S. EDWARD JETER, SIGNER OF THE FOREGOING
CERTIFICATE AND BEING DULY SWORN, MADE DECLARATION ON THE
TRUTH OF THE STATEMENTS TO WHICH HIS NAME IS SUBSCRIBED
11/19/79
COMMISSIONER OF THE SUPERIOR COURT

CERTIFIED TO BE AN ACCURATE COPY OF PORTIONS OF PLANS
ON FILE WITH THE CITY OF HARTFORD BUILDING DEPARTMENT.
S. EDWARD JETER
11/19/79
NOTE

THE PURPOSE OF THESE DRAWINGS IS TO SHOW APPROXIMATE
DIMENSIONS, FLOOR AREA AND LOCATION OF EACH UNIT
AND THE LOCATION AND APPROXIMATE DIMENSIONS OF THE
LIMITED COMMON ELEMENTS.

THE ESSEX CONDOMINIUM
ESSEX STREET
HARTFORD, CT.

jeter
cook
jepson

730 Main Street
Hartford, CT 06103

BUILDING PLANS

Initial Issue 11-15-79
Drawn by J. Jeter
Job no. 1982
Scale 1/8"
No. date revision

2

Nov 22 11 48 AM '79
TOWN & CITY CLERK

88/637

Condo 2 Plan #15

0 INCHES 1 2 3 4