



RECEIVED BY
Robert A. Ball
MAY 14 3 49 PM '80
TOWN OF
YCTEP
CSD

LAST FILE COMP. IRVING CO.
15

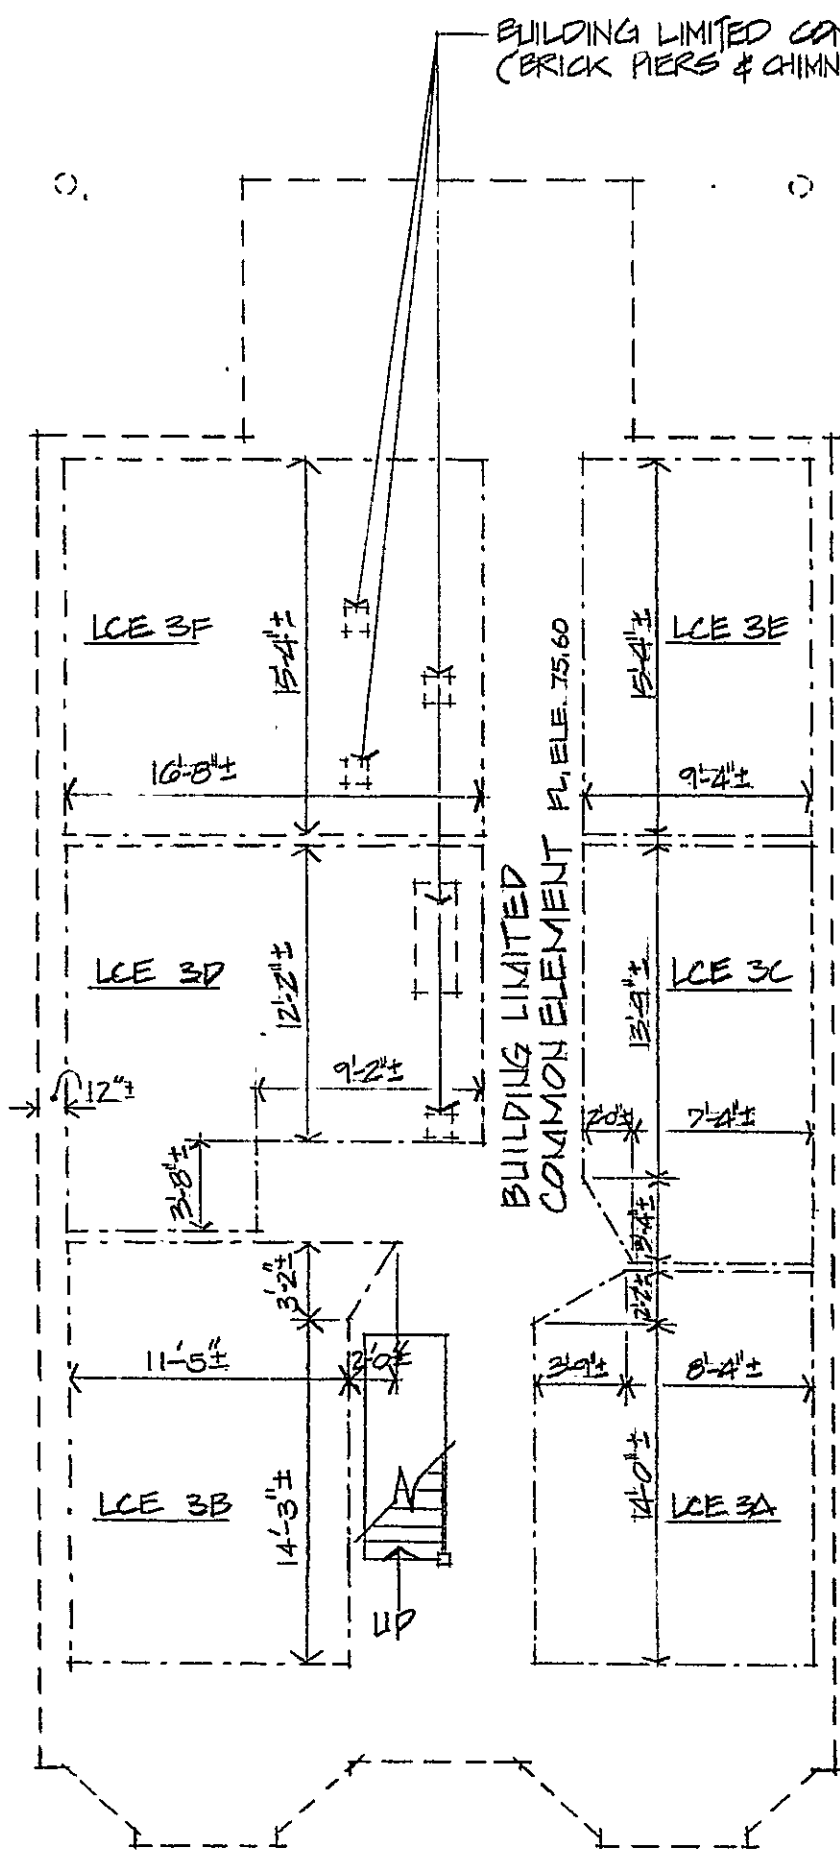


BASEMENT


28 ESSEX ST.
BUILDING 3

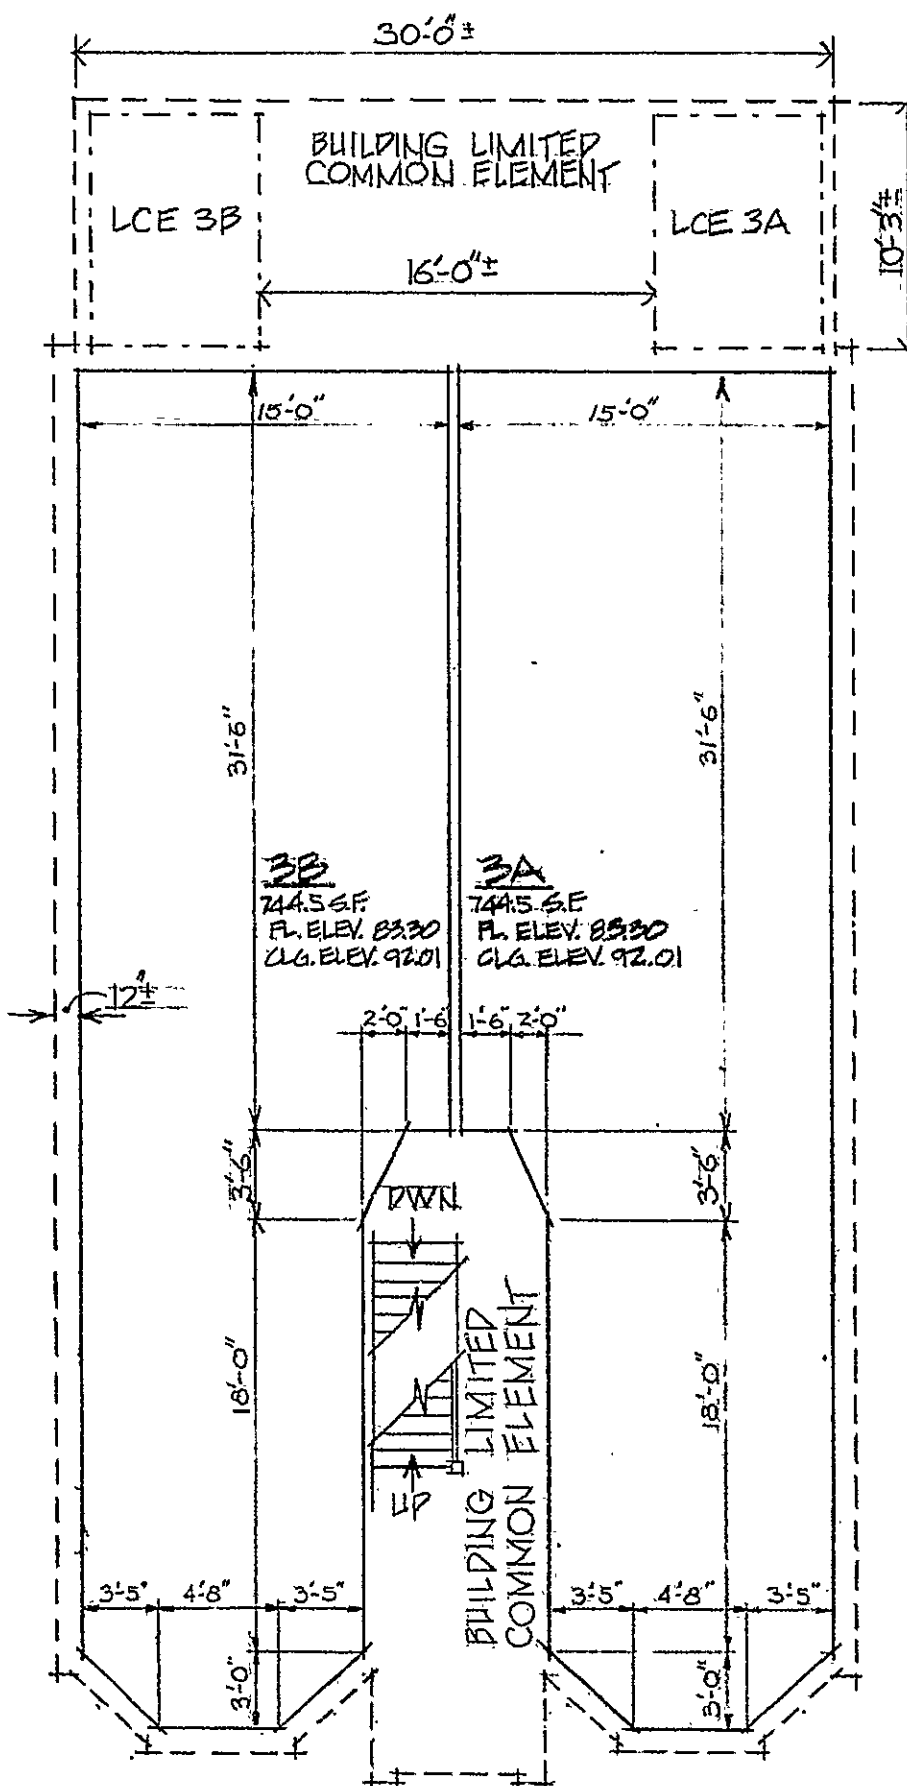

FIRST FLOOR

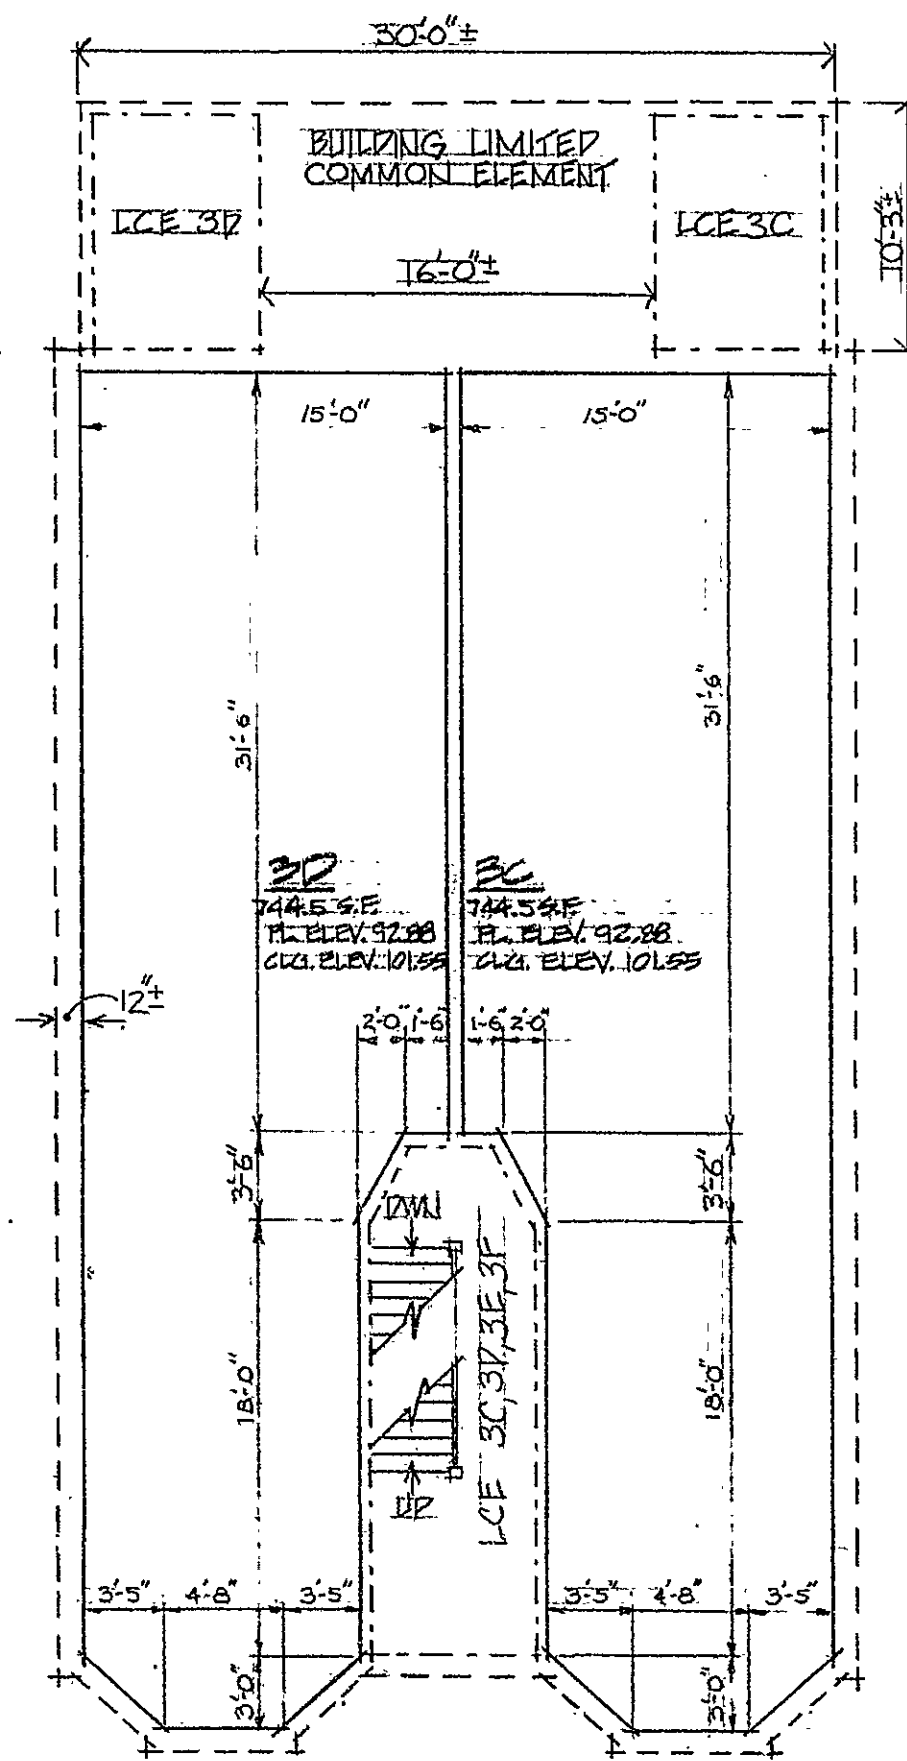

SECOND FLOOR

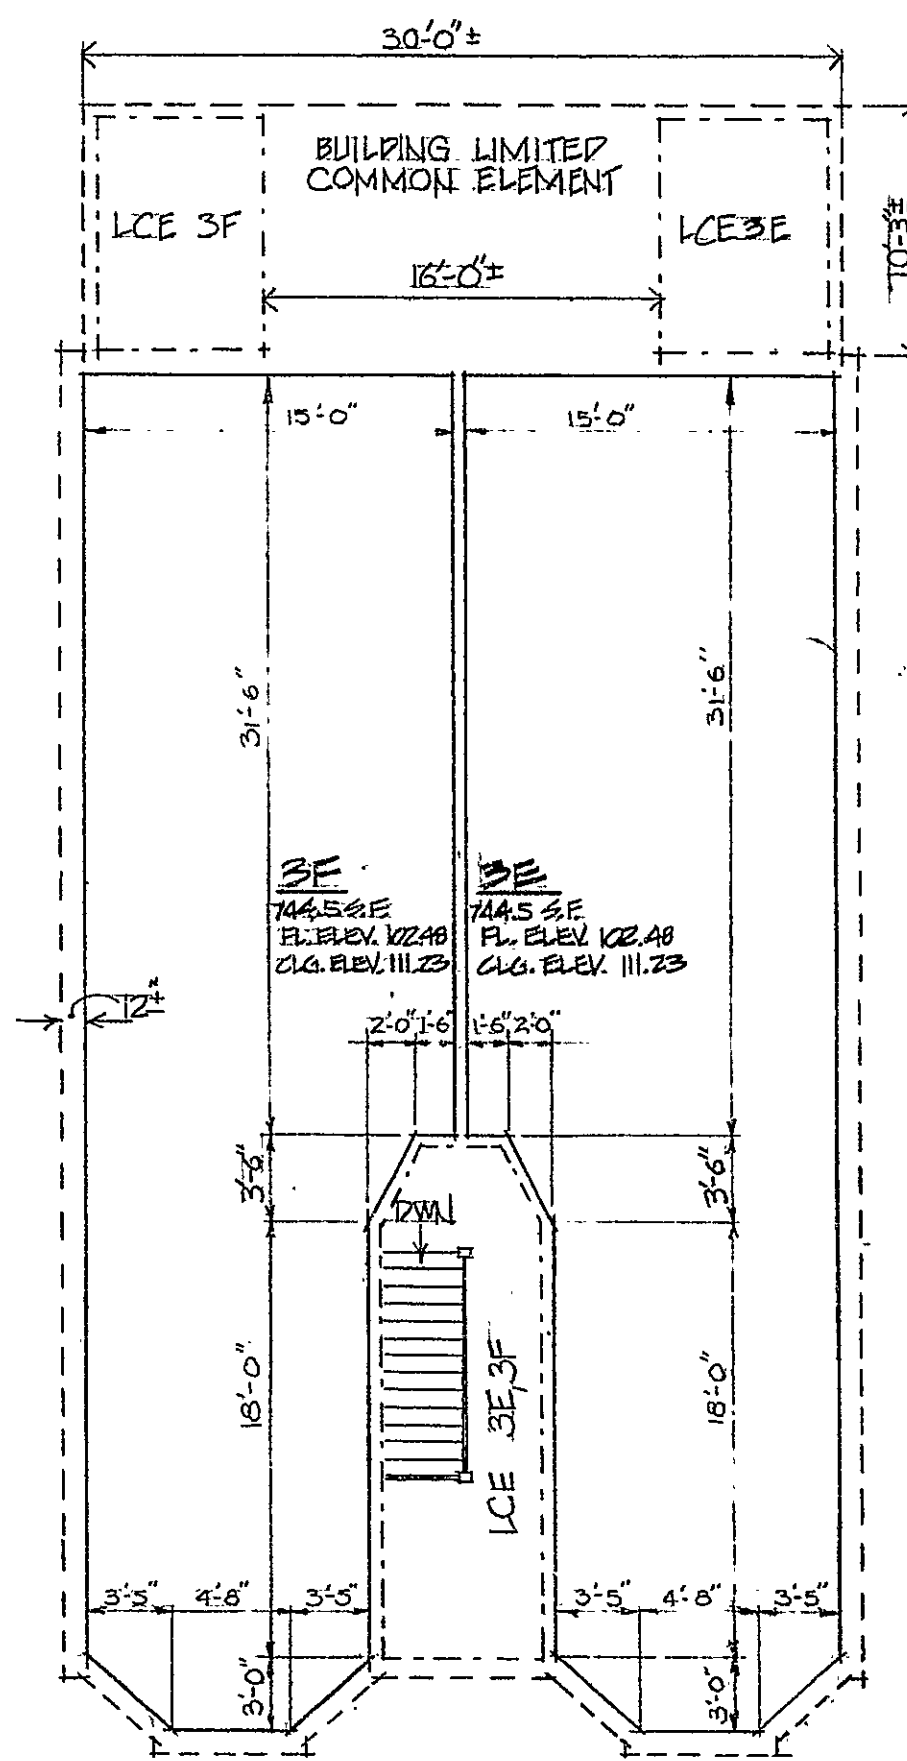

THIRD FLOOR

LEGEND
--- RESIDENCE UNIT BOUNDARY
--- BUILDING LIMITED COMMON ELEMENT BOUNDARY
--- LIMITED COMMON ELEMENT BOUNDARY (LCE)

VERIFICATION
STATE OF CONNECTICUT)
COUNTY OF HARTFORD) SS. HARTFORD MAY 9, 1980
PERSONALLY APPEARED S. EDWARD JETER, SIGNER OF THE FOREGOING
CERTIFICATE AND BEING DULY SWORN, MADE SOLEMN OATH THE TRUTH
OF THE STATEMENT TO WHICH HIS NAME IS SUBSCRIBED.
S. Edward Jeter
COMMISSIONER OF THE SUPERIOR COURT

CERTIFIED TO BE AN ACCURATE COPY OF PORTIONS OF PLANS
ON FILE WITH THE CITY OF HARTFORD BUILDING DEPARTMENT.
S. Edward Jeter 5/9/80
S. EDWARD JETER DATE

THE PURPOSE OF THESE DRAWINGS IS TO SHOW APPROXIMATE
DIMENSIONS, FLOOR AREA AND LOCATION OF EACH UNIT AND
THE LOCATION AND APPROXIMATE DIMENSIONS OF THE LIMITED
COMMON ELEMENTS.
ELEVATIONS ARE FROM SEA LEVEL.

THE ESSEX CONDOMINIUM
ESSEX STREET
HARTFORD, CONNECTICUT

jeter
cook
jepson

BLDG. PLANS
28 ESSEX ST.
BUILDING 3

Initial Issue 11-18-79
drawn by JPM
job no. 1001
scale 1/8"=1'-0"
no date revision
UNIT OWNERSHIP
PLANS MODIFIED
11-20-80
11-20-80

3

Condo Plan Blk # 30