


RECEIVED BY
TOWN OF HARTFORD
MAY 14 3 58 PM '80

15

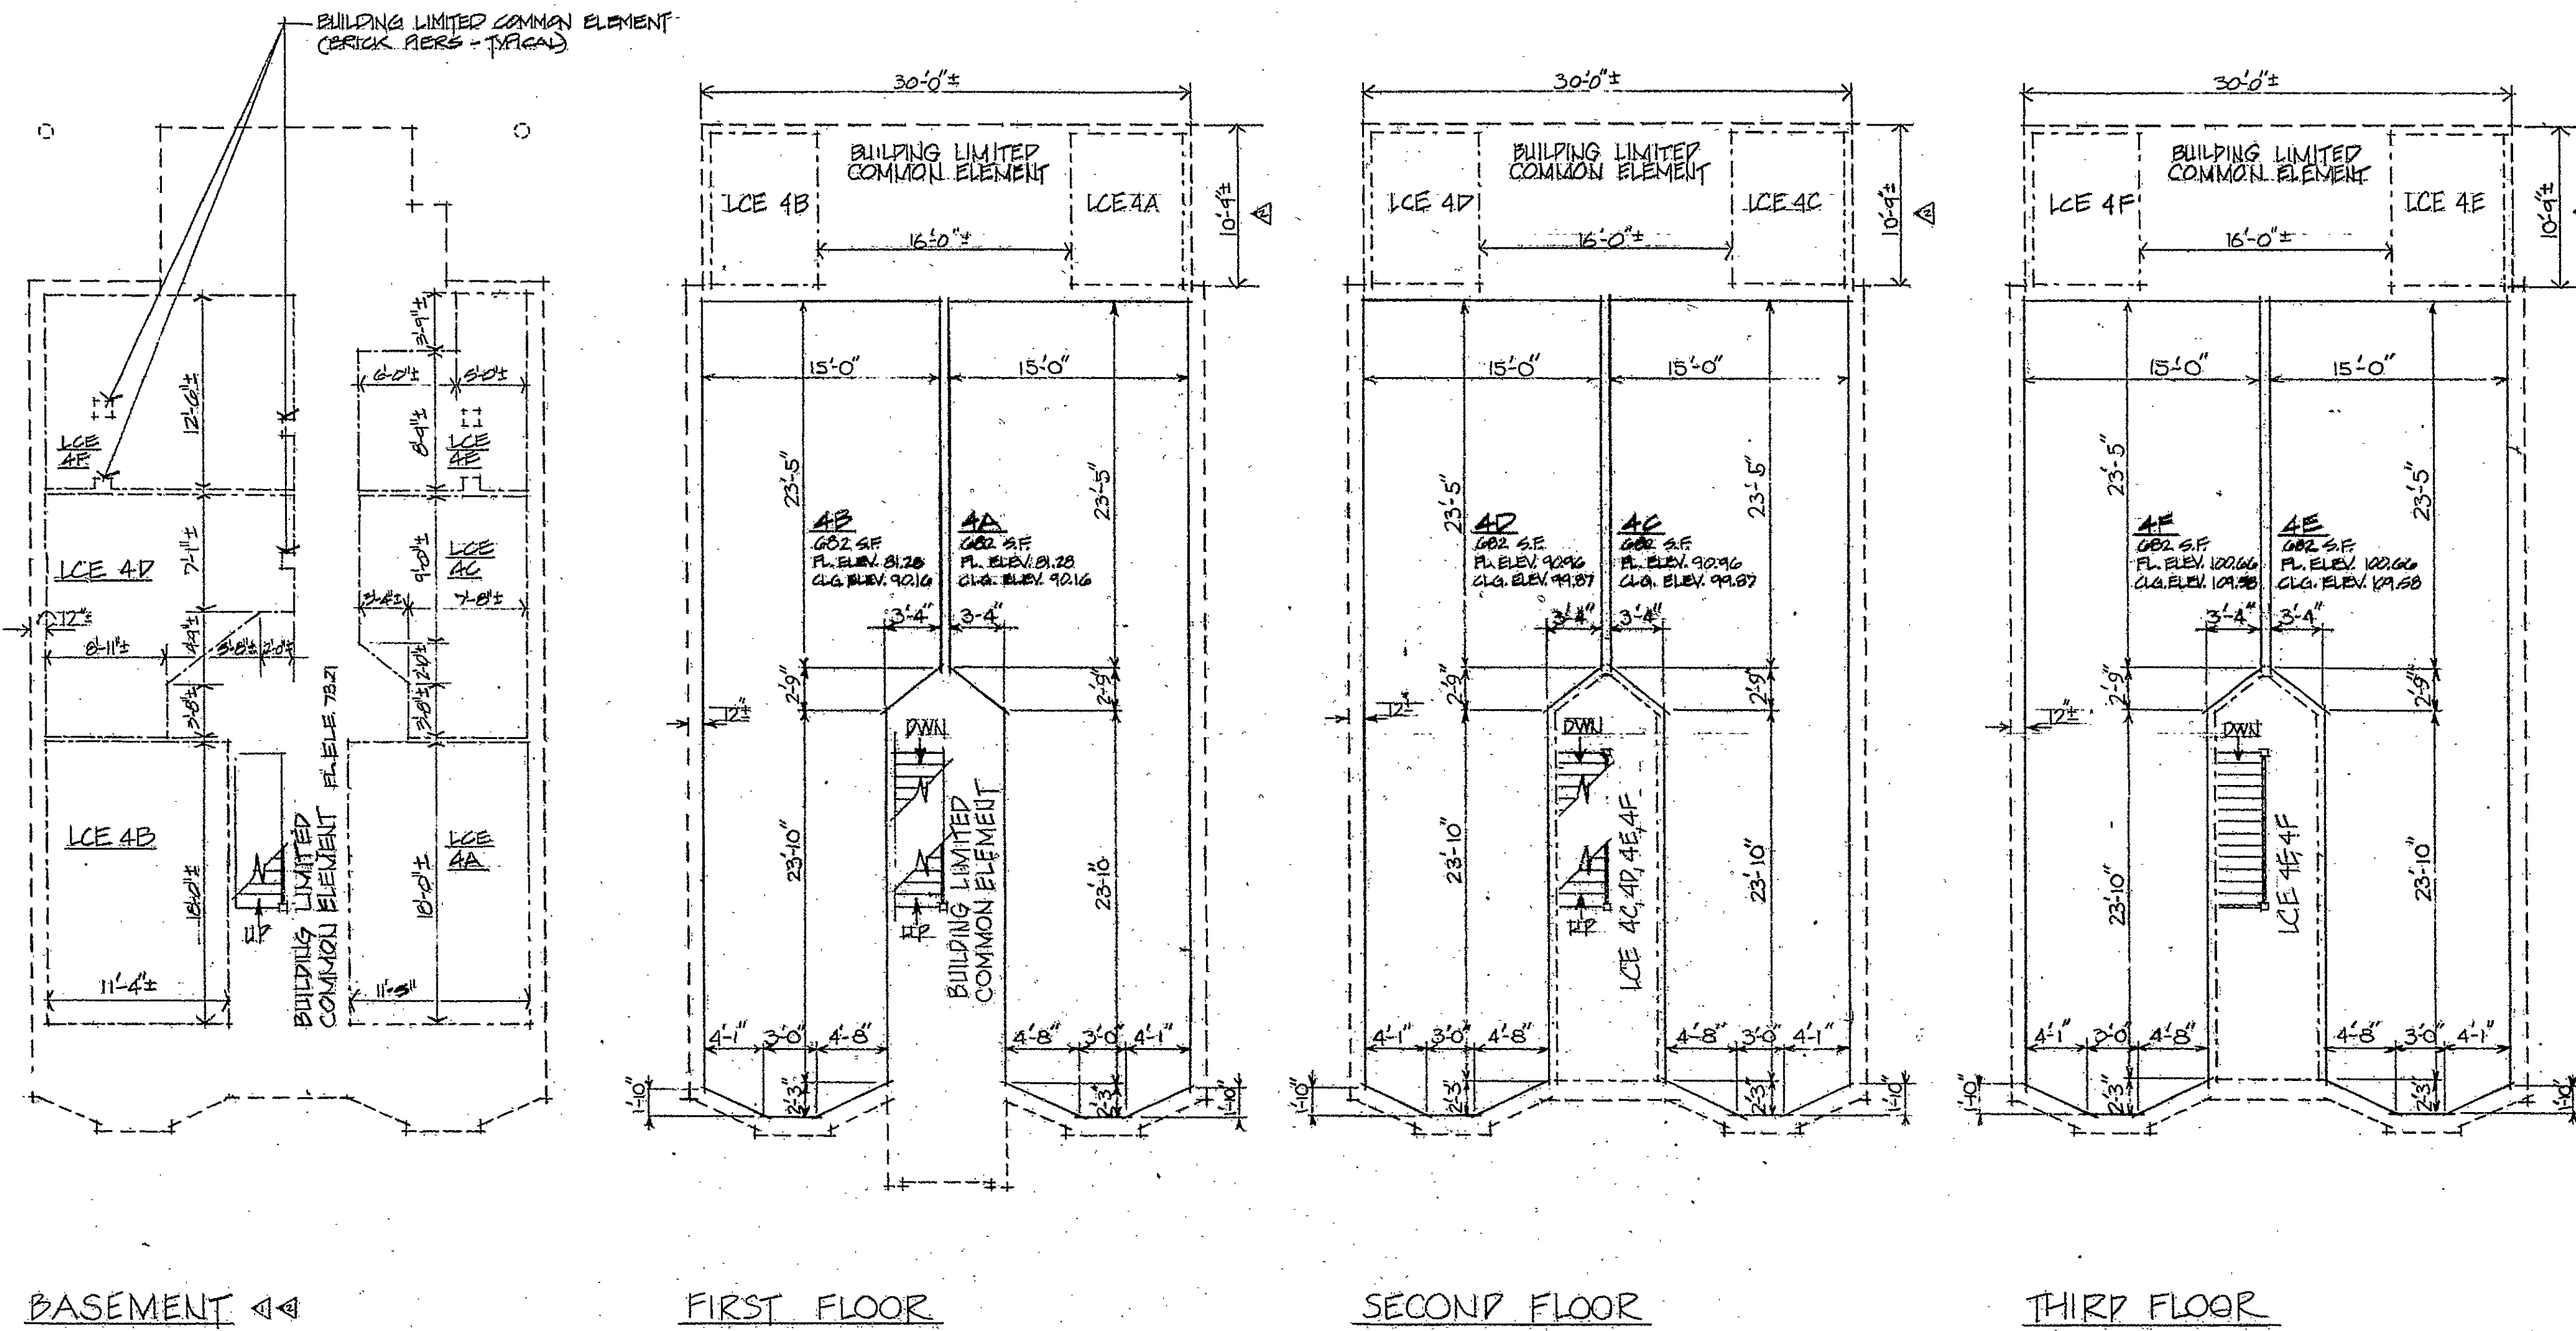

BASEMENT

FIRST FLOOR

SECOND FLOOR

THIRD FLOOR

18-20 ESSEX ST.
BUILDING 4


LEGEND
RESIDENCE UNIT BOUNDARY
BUILDING LIMITED COMMON ELEMENT BOUNDARY
LIMITED COMMON ELEMENT BOUNDARY (ICE)

VERIFICATION
STATE OF CONNECTICUT
COUNTY OF HARTFORD) SS. HARTFORD MAY 9, 1980
PERSONALLY APPEARED S. EDWARD JETER, SIGNER OF THE FOREGOING
CERTIFICATE AND BEING DULY SWORN, MADE SOLEMN OATH THE TRUTH
OF THE STATEMENT TO WHICH HIS NAME IS SUBSCRIBED.
S. EDWARD JETER
COMMISSIONER OF THE SUPERIOR COURT

CERTIFIED TO BE AN ACCURATE COPY OF PORTIONS OF PLANS
ON FILE WITH THE CITY OF HARTFORD BUILDING DEPARTMENT.
S. EDWARD JETER
DATE 5/9/80

THE PURPOSE OF THESE DRAWINGS IS TO SHOW APPROXIMATE
DIMENSIONS, FLOOR AREA AND LOCATION OF EACH UNIT AND
THE LOCATION AND APPROXIMATE DIMENSIONS OF THE LIMITED
COMMON ELEMENTS.
DIMENSIONS ARE FROM SEA LEVEL

BLDG. PLANS
18-20 ESSEX ST.
BUILDING 4

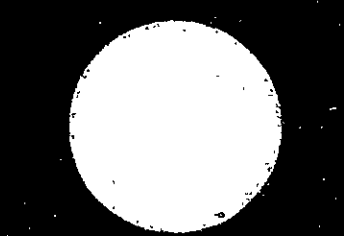

Initial Issue 11-15-80
drawn by MPM
job no. 15-4
scale 1/8" = 1'-0"
no date revision
THIRD FLOOR
2-1/2" x 11-1/2" x 11-1/2"
LIMITED COMMON ELEMENTS
PLANS MODIFIED
11-15-80

THE ESSEX CONDOMINIUM
ESSEX STREET
HARTFORD, CONNECTICUT

Condo Plan Plan # 32