


15-9

RECEIVED BY
BART...
FEB 25 2 57 PM '00
TOWN...
43 x 40 1/2

THE ESSEX CONDOMINIUM
ESSEX STREET
HARTFORD, CONNECTICUT


jeter
cook
jepson
799 main street
hartford, ct 06103

BLDG. PLANS
32-34 ESSEX ST.
BUILDING 2

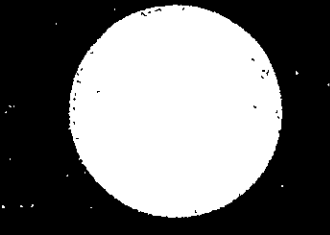

Initial Issue 11-15-79
drawn by JEP
job no 101
scale 1/8" = 1'-0"
no date revision
UNIT OWNERSHIP
PLANS MODIFIED
1-31-80

2

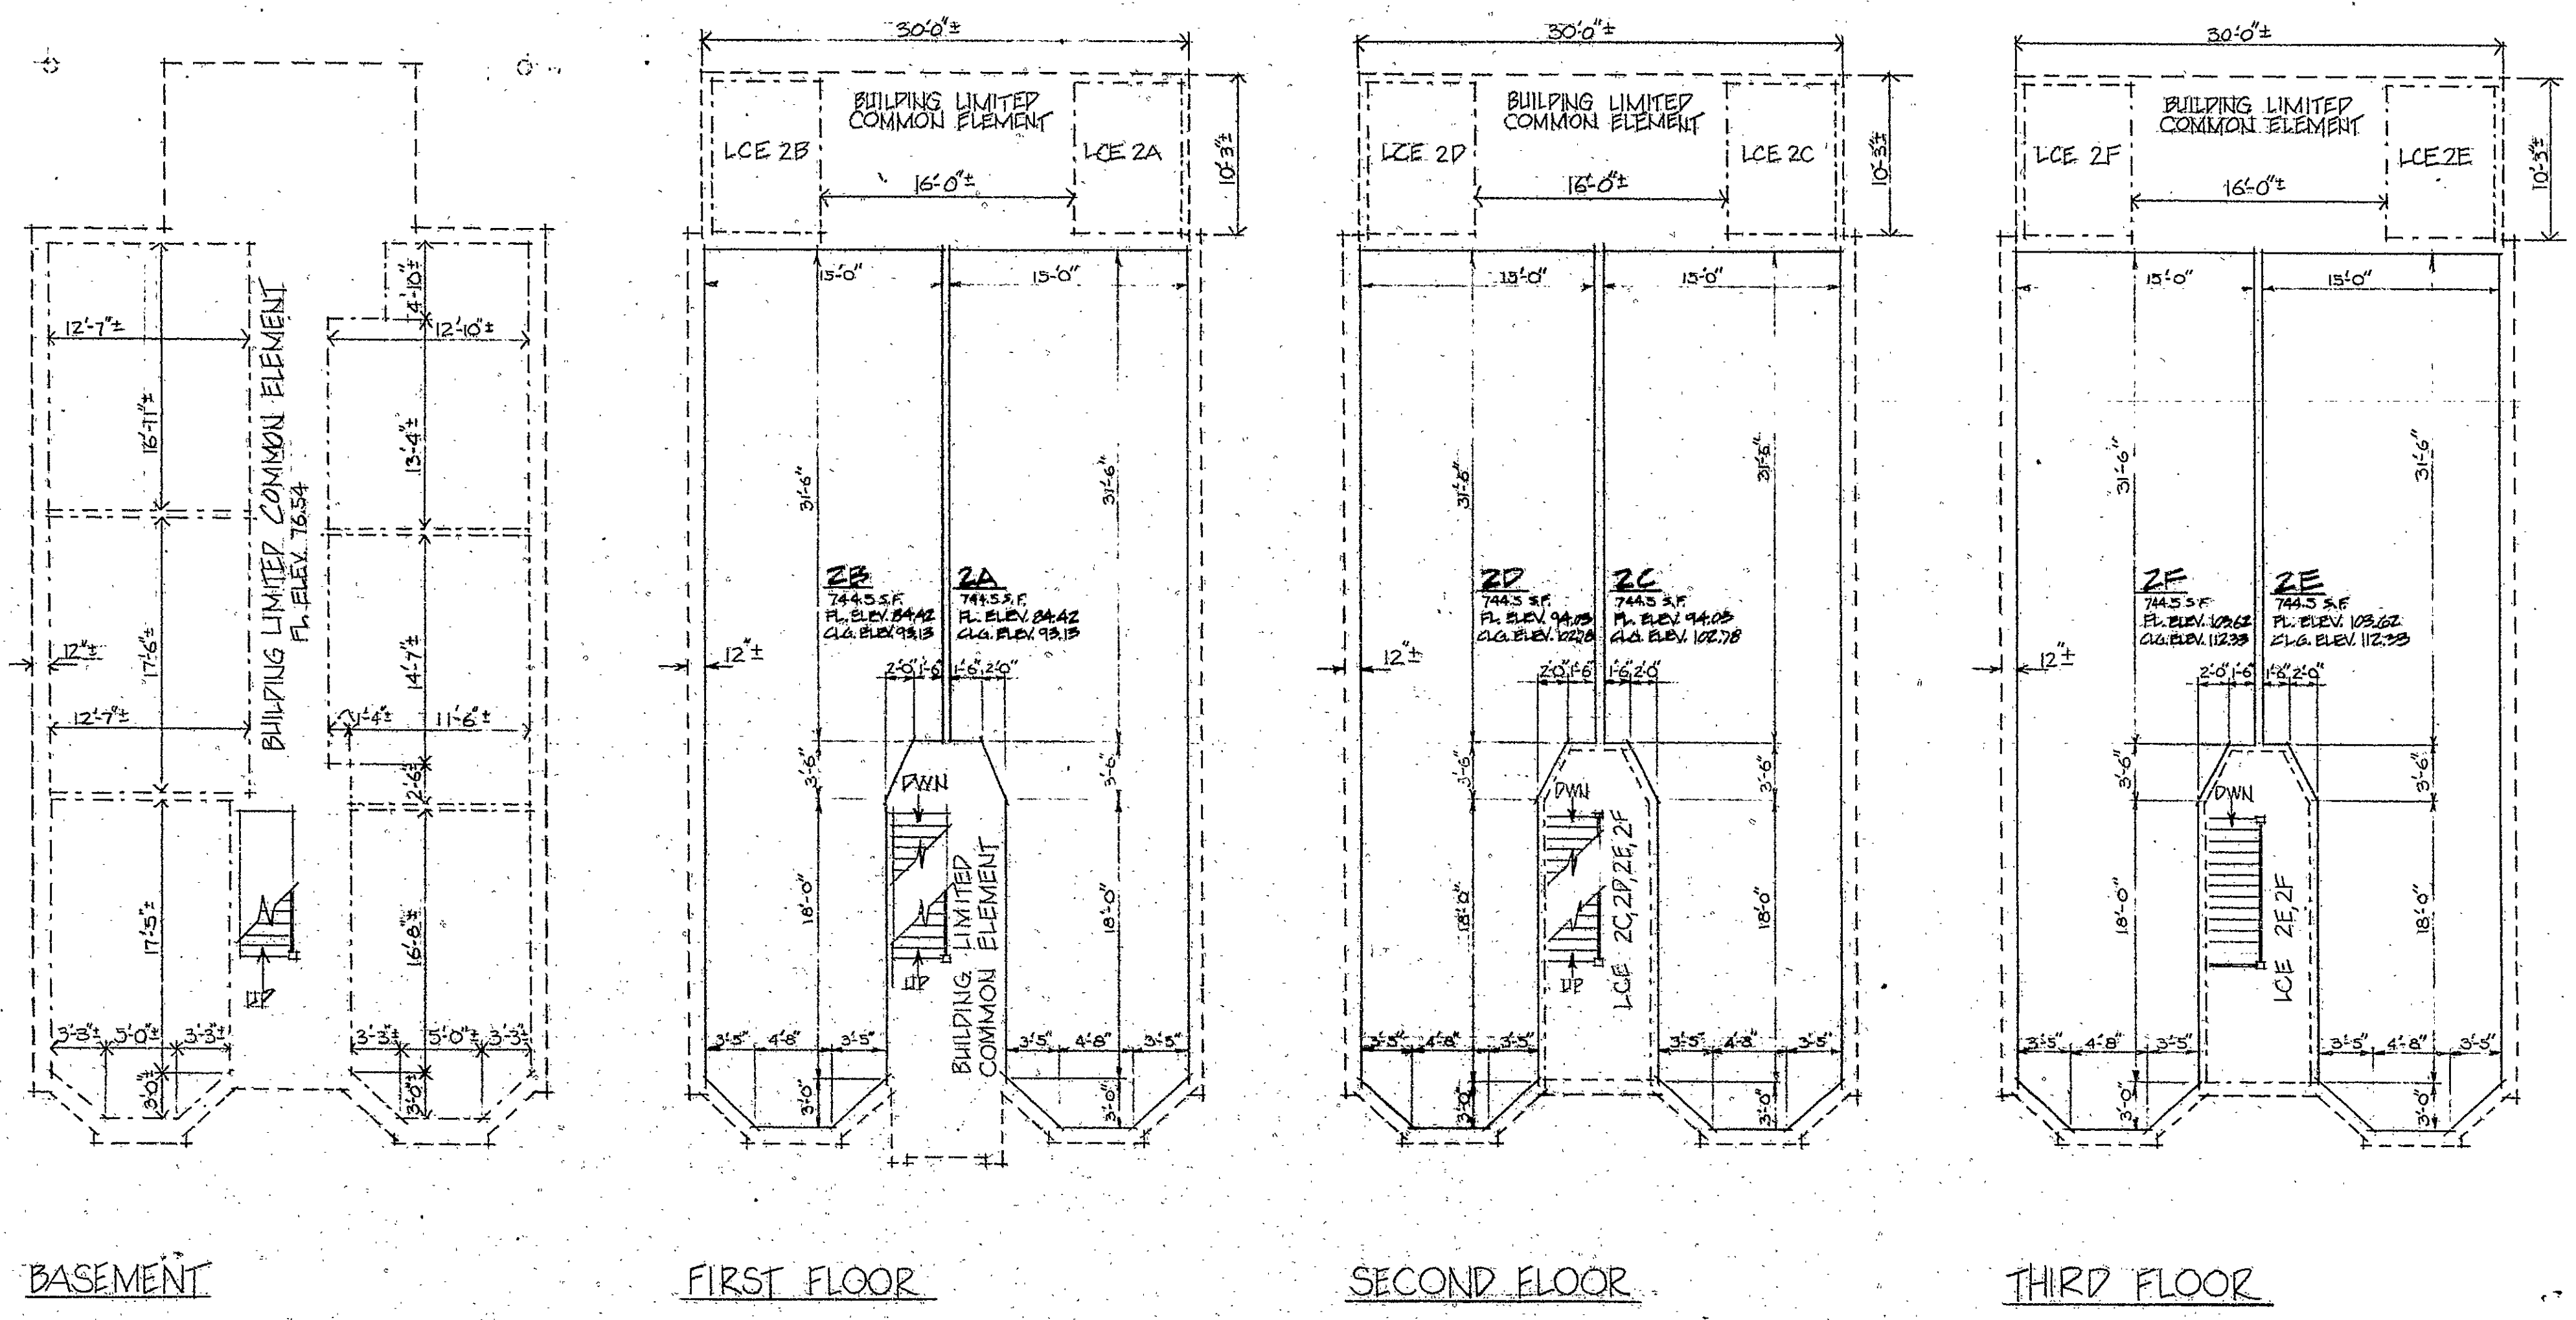

BASEMENT

FIRST FLOOR

SECOND FLOOR

THIRD FLOOR

32-34 ESSEX ST.
BUILDING 2

LEGEND
--- RESIDENCE UNIT BOUNDARY
--- BUILDING LIMITED COMMON ELEMENT BOUNDARY
--- LIMITED COMMON ELEMENT BOUNDARY (LCE)

VERIFICATION
STATE OF CONNECTICUT) SS. HARTFORD RECORD 23 1980
PERSONALLY APPEARED S. EDWARD JETER, SIGNER OF THE FOREGOING
CERTIFICATE AND BEING DULY SWORN, MADE SOLEMN OATH THE TRUTH
OF THE STATEMENT TO WHICH HIS NAME IS SUBSCRIBED.
S. EDWARD JETER
COMMISSIONER OF THE SUPERIOR COURT

CERTIFIED TO BE AN ACCURATE COPY OF PORTIONS OF PLANS
ON FILE WITH THE CITY OF HARTFORD BUILDING DEPARTMENT.
S. EDWARD JETER
DATE

THE PURPOSE OF THESE DRAWINGS IS TO SHOW APPROXIMATE
DIMENSIONS, FLOOR AREA AND LOCATION OF EACH UNIT AND
THE LOCATION AND APPROXIMATE DIMENSIONS OF THE LIMITED
COMMON ELEMENTS.
ELEVATIONS ARE FROM SEA LEVEL.

Condo #2

