


15-11

EAS FILE CORP. IRVING CT
15

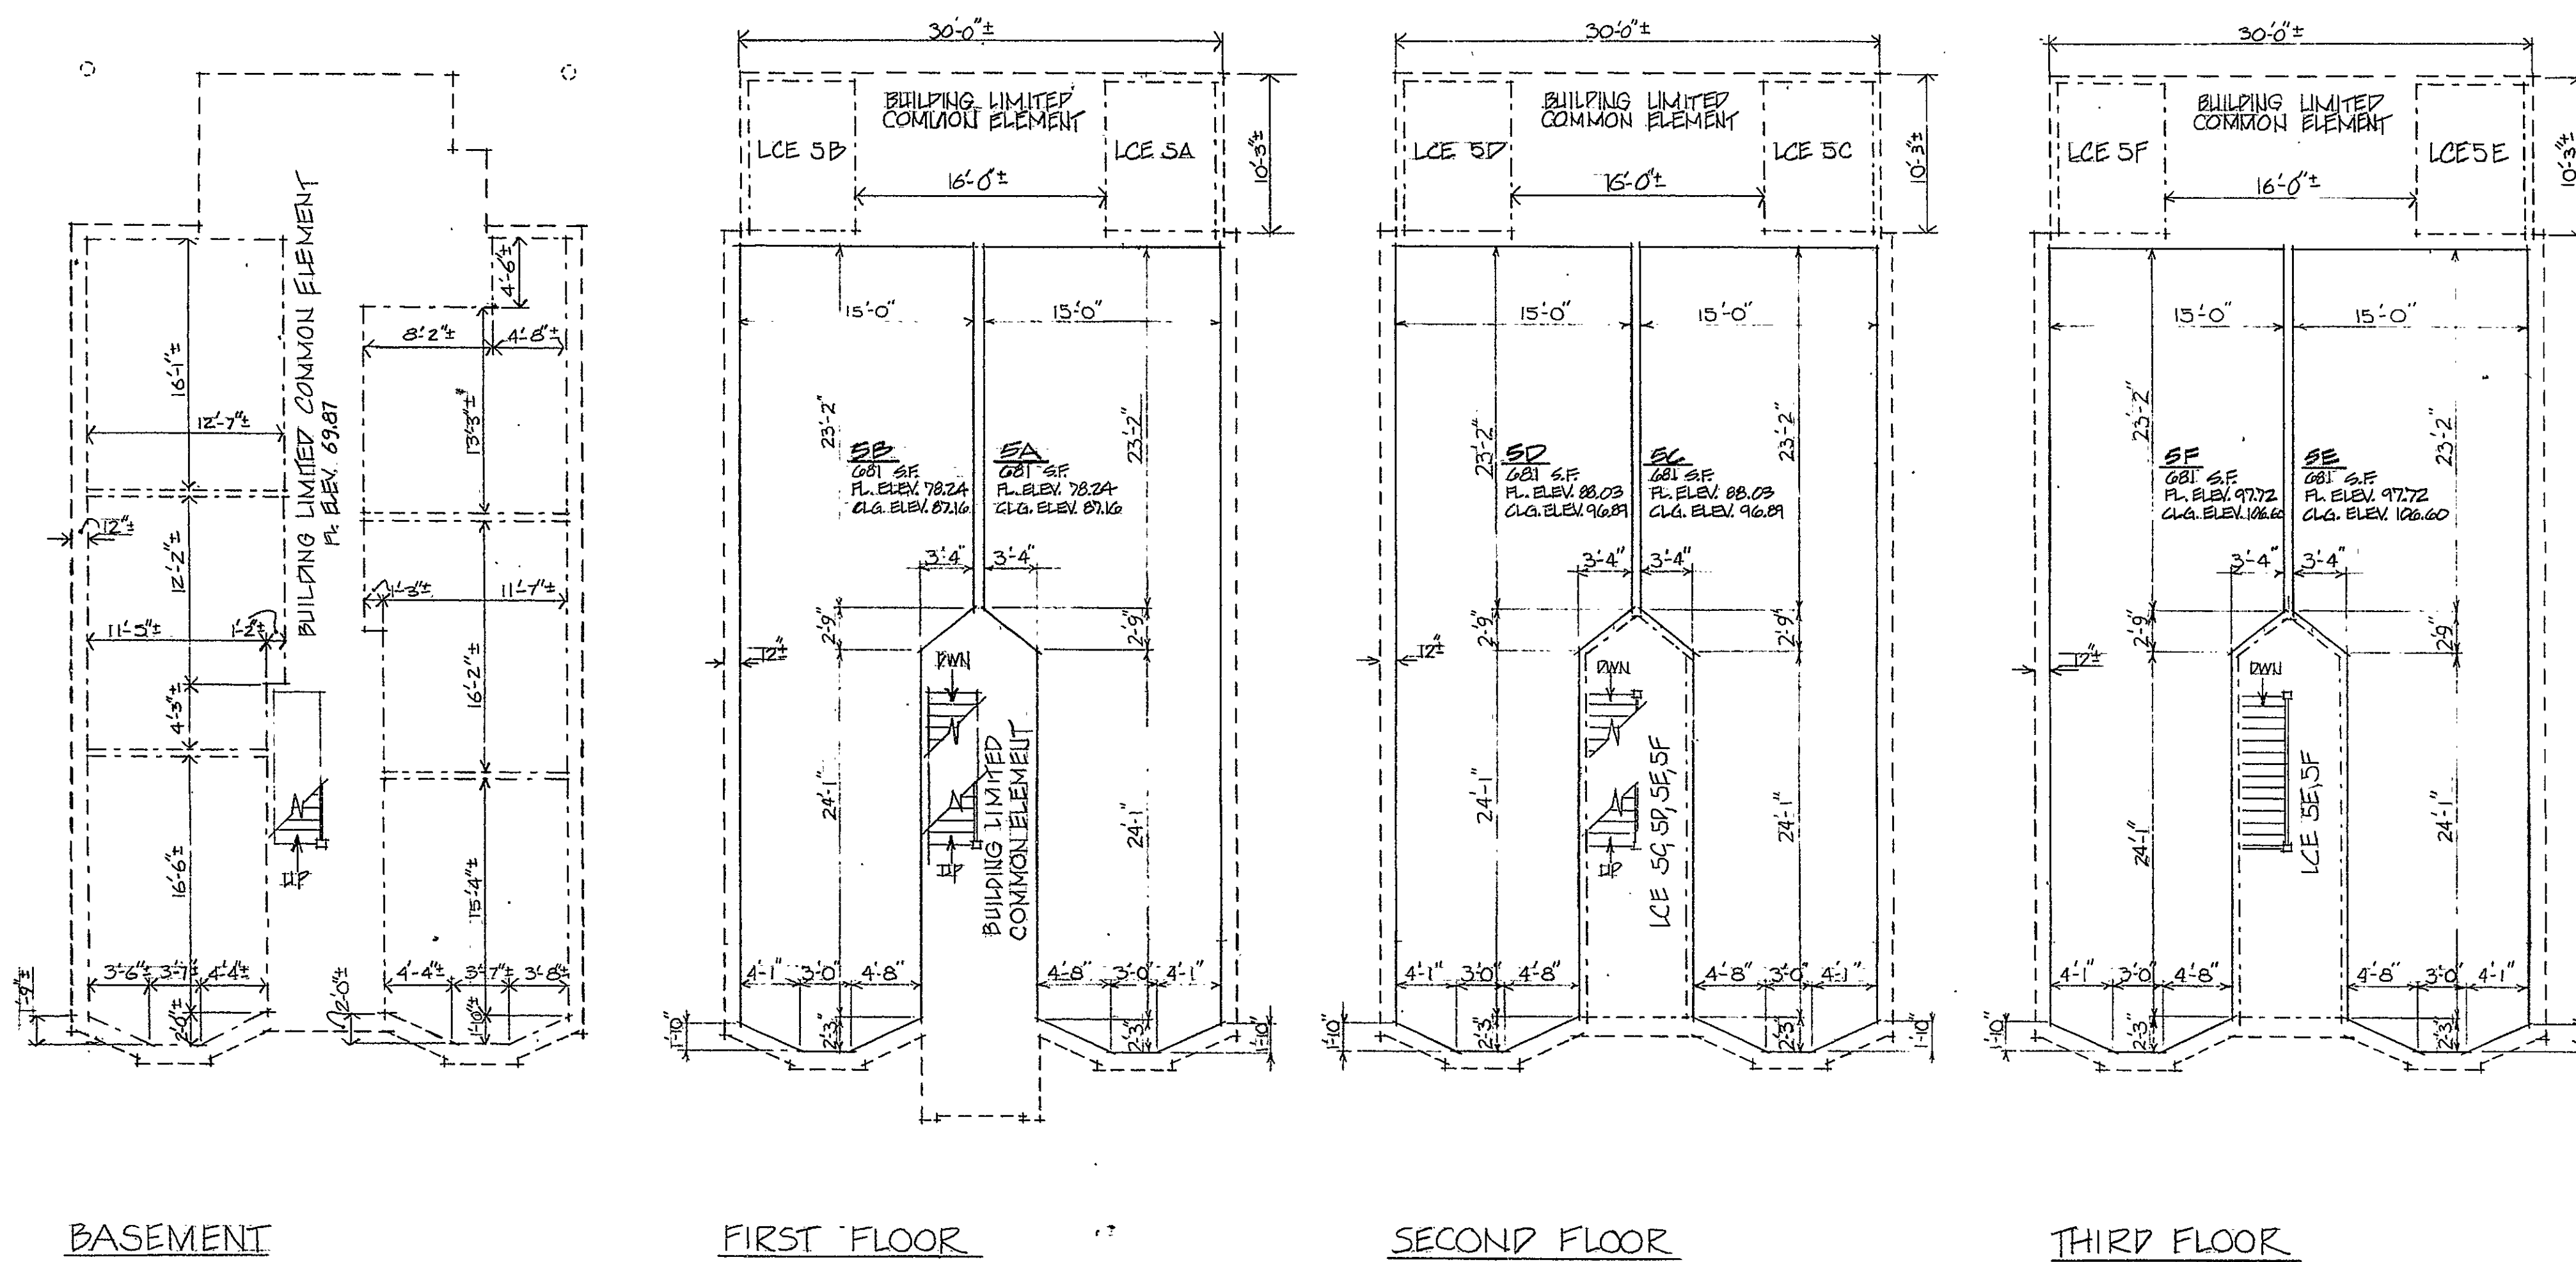

BASEMENT

FIRST FLOOR

SECOND FLOOR

THIRD FLOOR

14-16 ESSEX ST.
BUILDING 5

LEGEND
--- RESIDENCE UNIT BOUNDARY
--- BUILDING LIMITED COMMON ELEMENT BOUNDARY
--- LIMITED COMMON ELEMENT BOUNDARY (LCE)

VERIFICATION
STATE OF CONNECTICUT
COUNTY OF HARTFORD
PERSONALLY APPEARED S. EDWARD JETER, SIGNER OF THE FOREGOING CERTIFICATE AND BEING DULY SWORN, MADE SOLEMN OATH THE TRUTH OF THE STATEMENT TO WHICH HIS NAME IS SUBSCRIBED.
S. EDWARD JETER
COMMISSIONER OF THE SUPERIOR COURT

CERTIFIED TO BE AN ACCURATE COPY OF PORTIONS OF PLANS ON FILE WITH THE CITY OF HARTFORD BUILDING DEPARTMENT.
S. EDWARD JETER
DATE

THE PURPOSE OF THESE DRAWINGS IS TO SHOW APPROXIMATE DIMENSIONS, FLOOR AREA AND LOCATION OF EACH UNIT AND THE LOCATION AND APPROXIMATE DIMENSIONS OF THE LIMITED COMMON ELEMENTS.
ELEVATIONS ARE FROM SEA LEVEL.

Initial Issue 11-15-20
drawn by MPM
job no. 2020
scale 1/8"=1'-0"
no date revision
UNIT OWNERSHIP
PLANS NOTIFIED
1-31-20

5

THE ESSEX CONDOMINIUM
ESSEX STREET
HARTFORD, CONNECTICUT

jeter
cook
jepson
Architects P.C.
799 Main Street
Hartford, CT 06103

BLDG. PLANS
14-16 ESSEX ST.
BUILDING 5

Condo #22

0 INCHES 1 2 3 4