

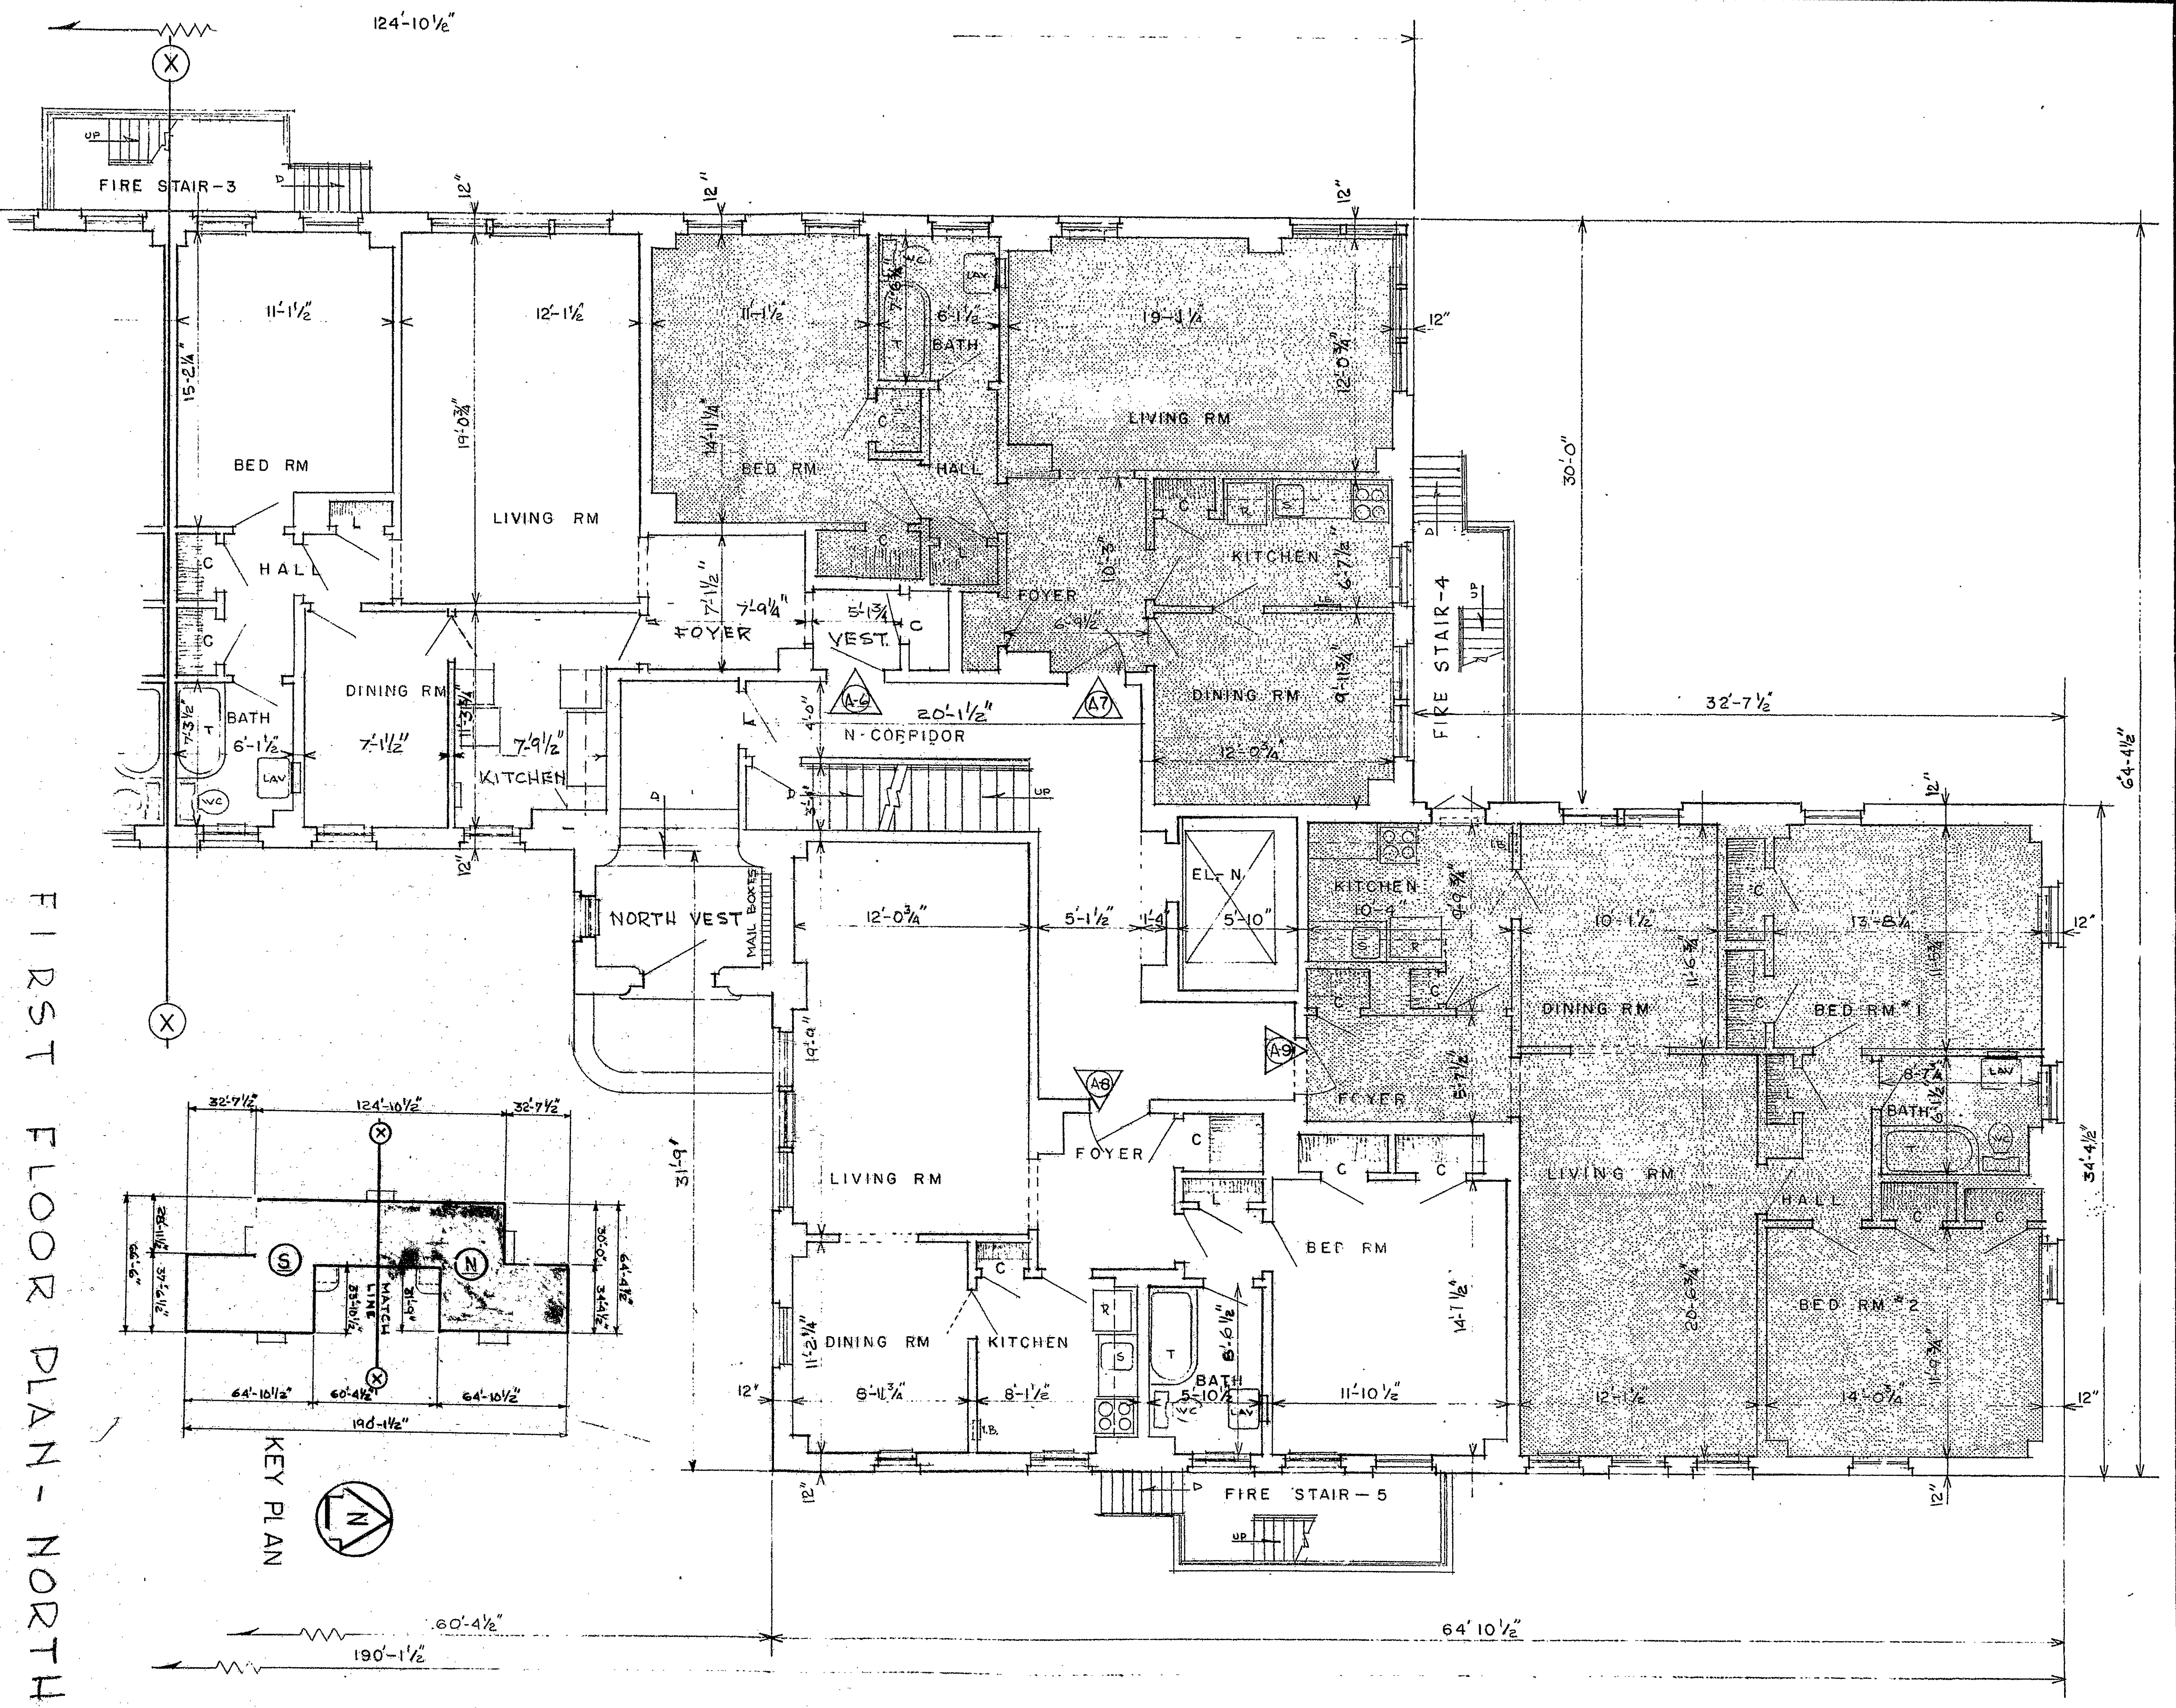


RECEIVED BY
SEP 22 4 19 PM '82
HARTFORD, CT
PAGE

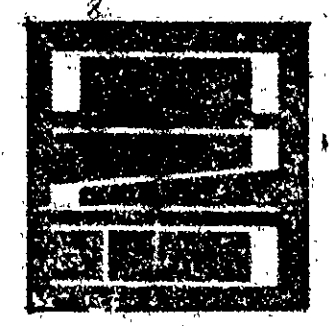


CONSTRUCTION OF AN ACCURATE COPY OF THIS FLOOR PLAN FOR THE PURPOSES OF CONSTRUCTION OF THE BUILDING IS THE RESPONSIBILITY OF THE ARCHITECT. THE ARCHITECT'S OFFICE SHALL BE RESPONSIBLE FOR THE ACCURACY OF THE INFORMATION CONTAINED HEREIN. THE ARCHITECT'S OFFICE SHALL NOT BE RESPONSIBLE FOR THE ACCURACY OF THE INFORMATION CONTAINED HEREIN.

THE LAURELS CONDOMINIUM 60 UNITS
230 232 FARMINGTON AVE.,
HARTFORD, CONN.
LAURELHART ASSOCIATES
LIMITED PARTNERSHIP
CONNIE MAPPER, JR. ASSOCIATES
ARCHITECTURE PLANNING CONSULTING
30 CLEVELAND ST., HARTFORD, CONNECTICUT 06115

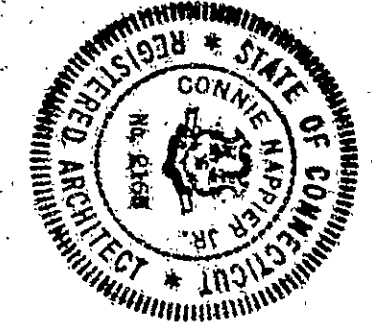

FIRST FLOOR PLAN - NORTH

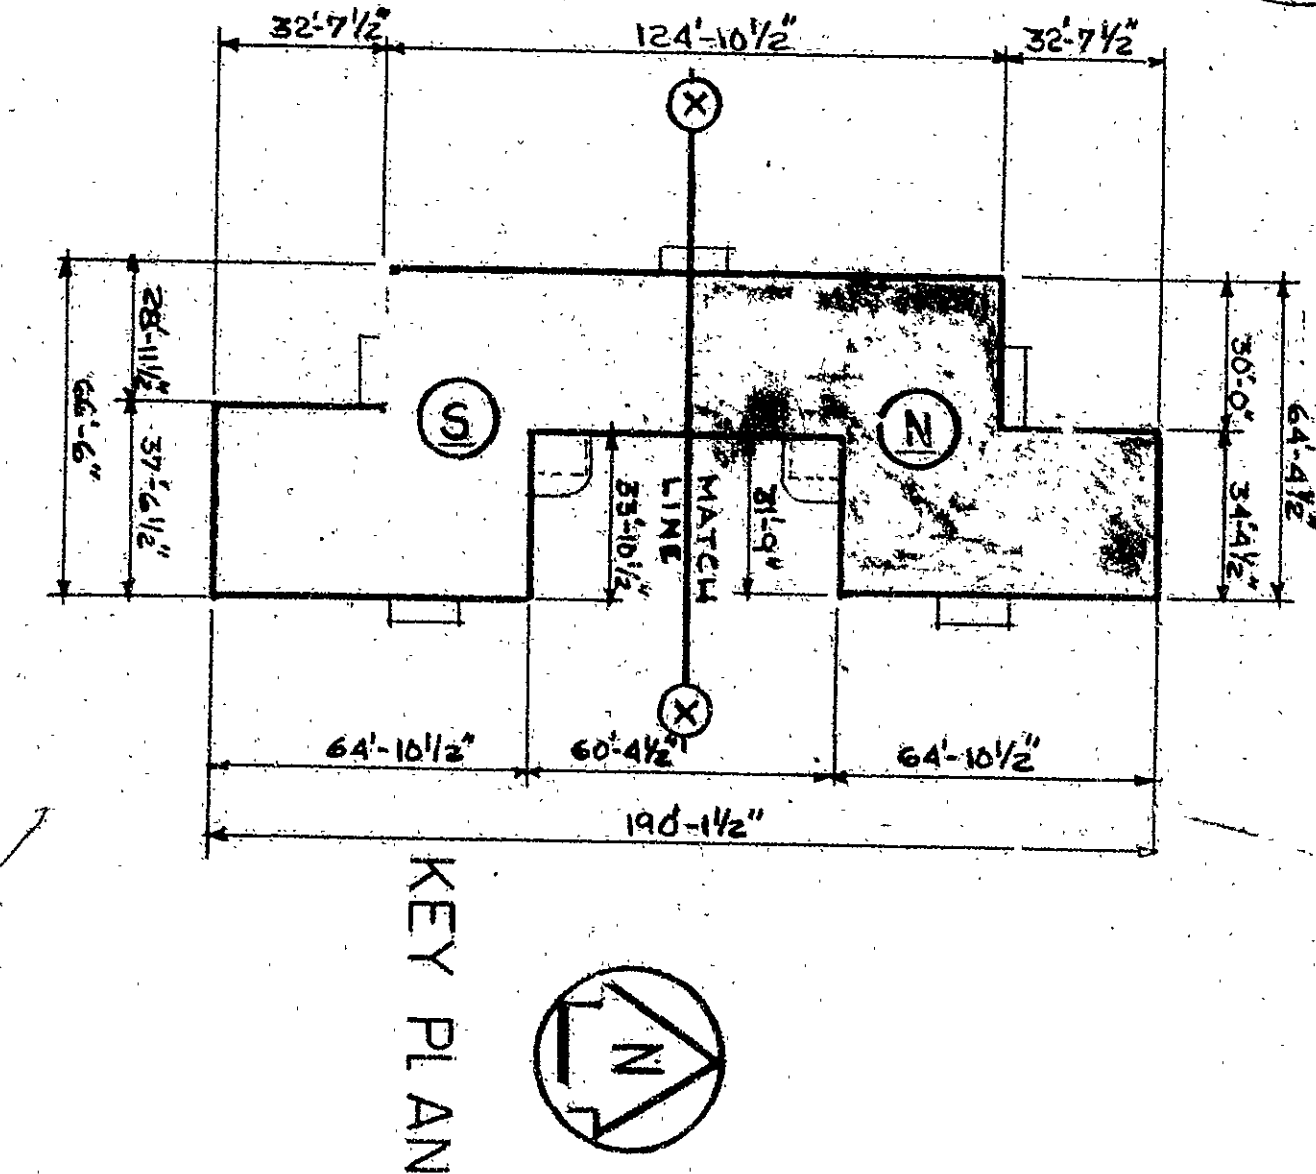

61