


467893
RECEIVED BY

SEP 17 4 1974 '82

TO: [redacted]
FROM: [redacted]
SUBJECT: [redacted]
DATE: [redacted]
PAGE: [redacted]

1

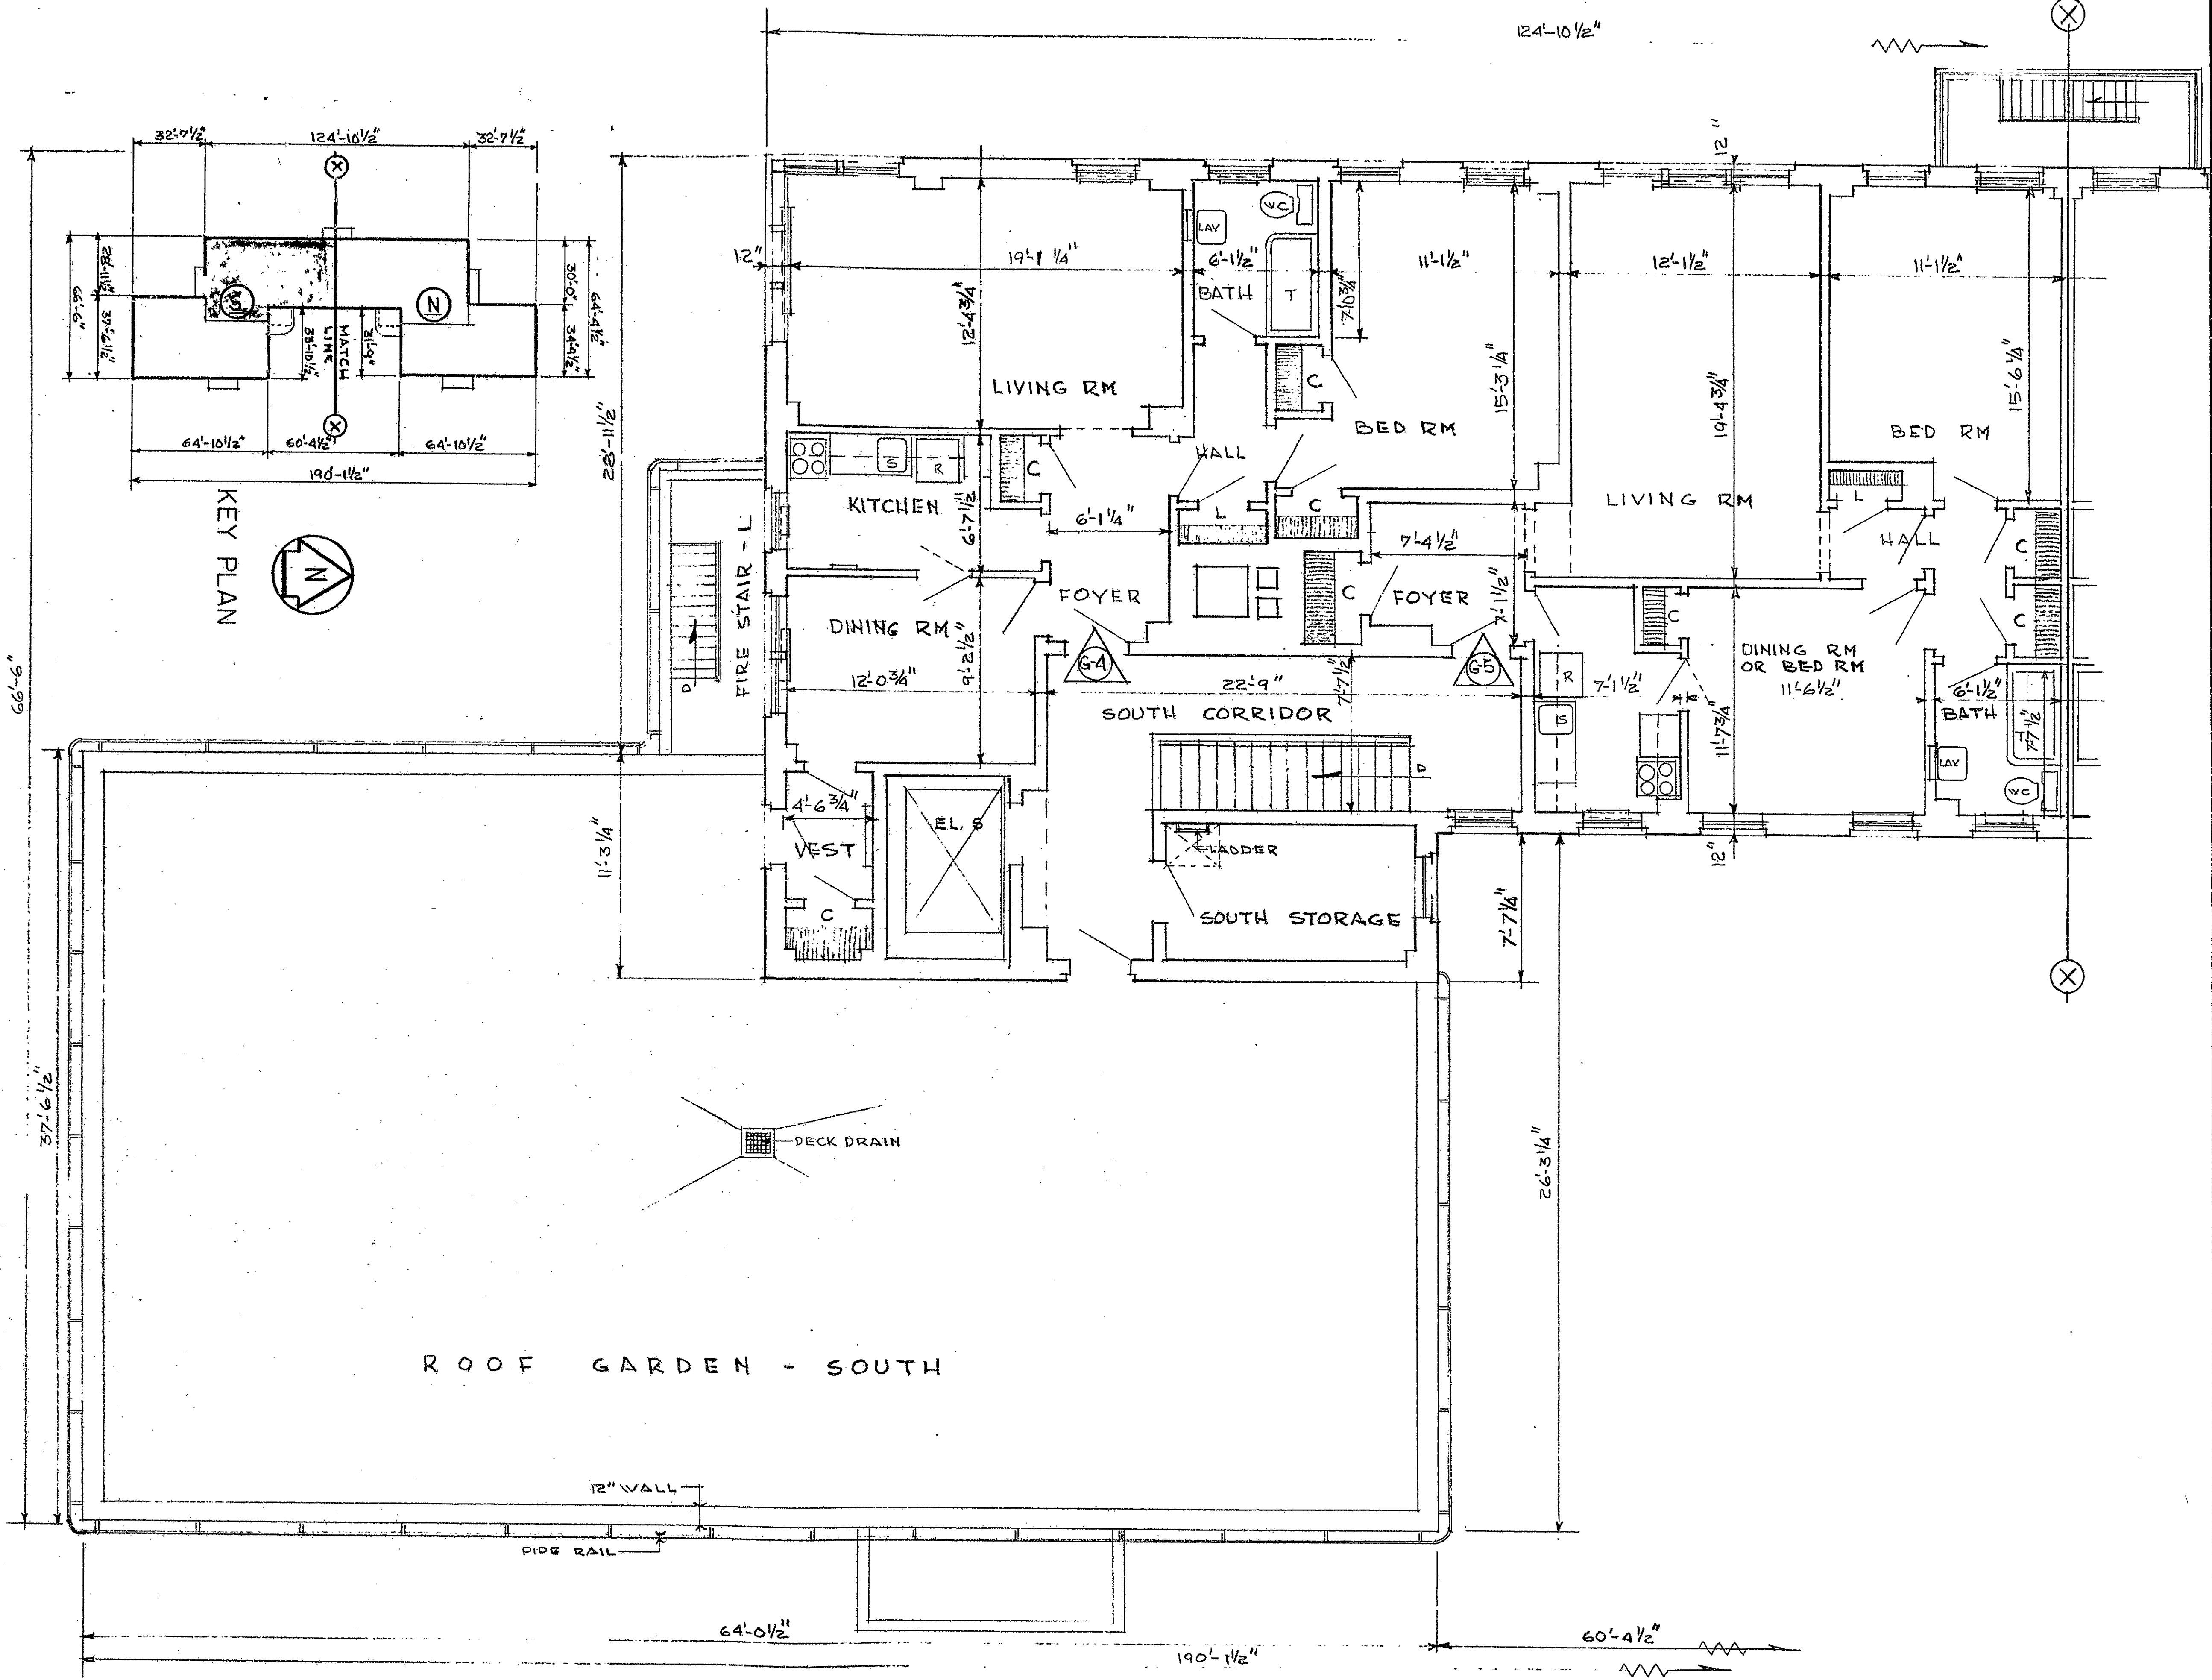

CONNIE NAPPIER, JR., REG. ARCHITECT
SUBSCRIBED AND SWORN TO BEFORE
ME THIS 25 DAY OF JANUARY, 1962

COMMISSIONER SUPERIOR COURT

THE LAURELS CONDOMINIUM 60 UNITS
EXHIBIT E
 S. FET 5-613

230 232 FARMINGTON AVE.,
 HARTFORD, CONN.

**LAURELHART ASSOCIATES
 LIMITED PARTNERSHIP**

CONNIE MAPLER, JR. ASSOCIATES
 ARCHITECTURE
 PLANNING
 CONSULTING



200 CROWN ST.,
 HARTFORD, CONNECTICUT 06115

OFFICE OF THE REGISTER OF DEEDS
 STATE OF CONNECTICUT
 HARTFORD, CT 06103
 REG. NO. 230232
 10-10-61

OFFICE OF THE REGISTER OF DEEDS
 STATE OF CONNECTICUT
 HARTFORD, CT 06103
 REG. NO. 230232
 10-10-61

**LAURELHART ASSOCIATES
LIMITED PARTNERSHIP**

CONNIE NAPIER, JR. ASSOCIATES
ARCHITECTURE • PLANNING • CONSULTING
20 CEDAR ST. HARTFORD, CONNECTICUT 06115

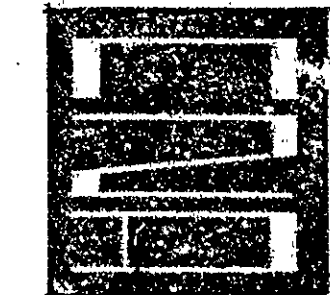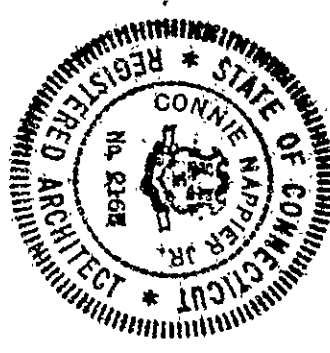

Canada Flight Plan # 89

19	EAST FILE CORP IRVINE CA	EFM 34
----	--------------------------	--------