
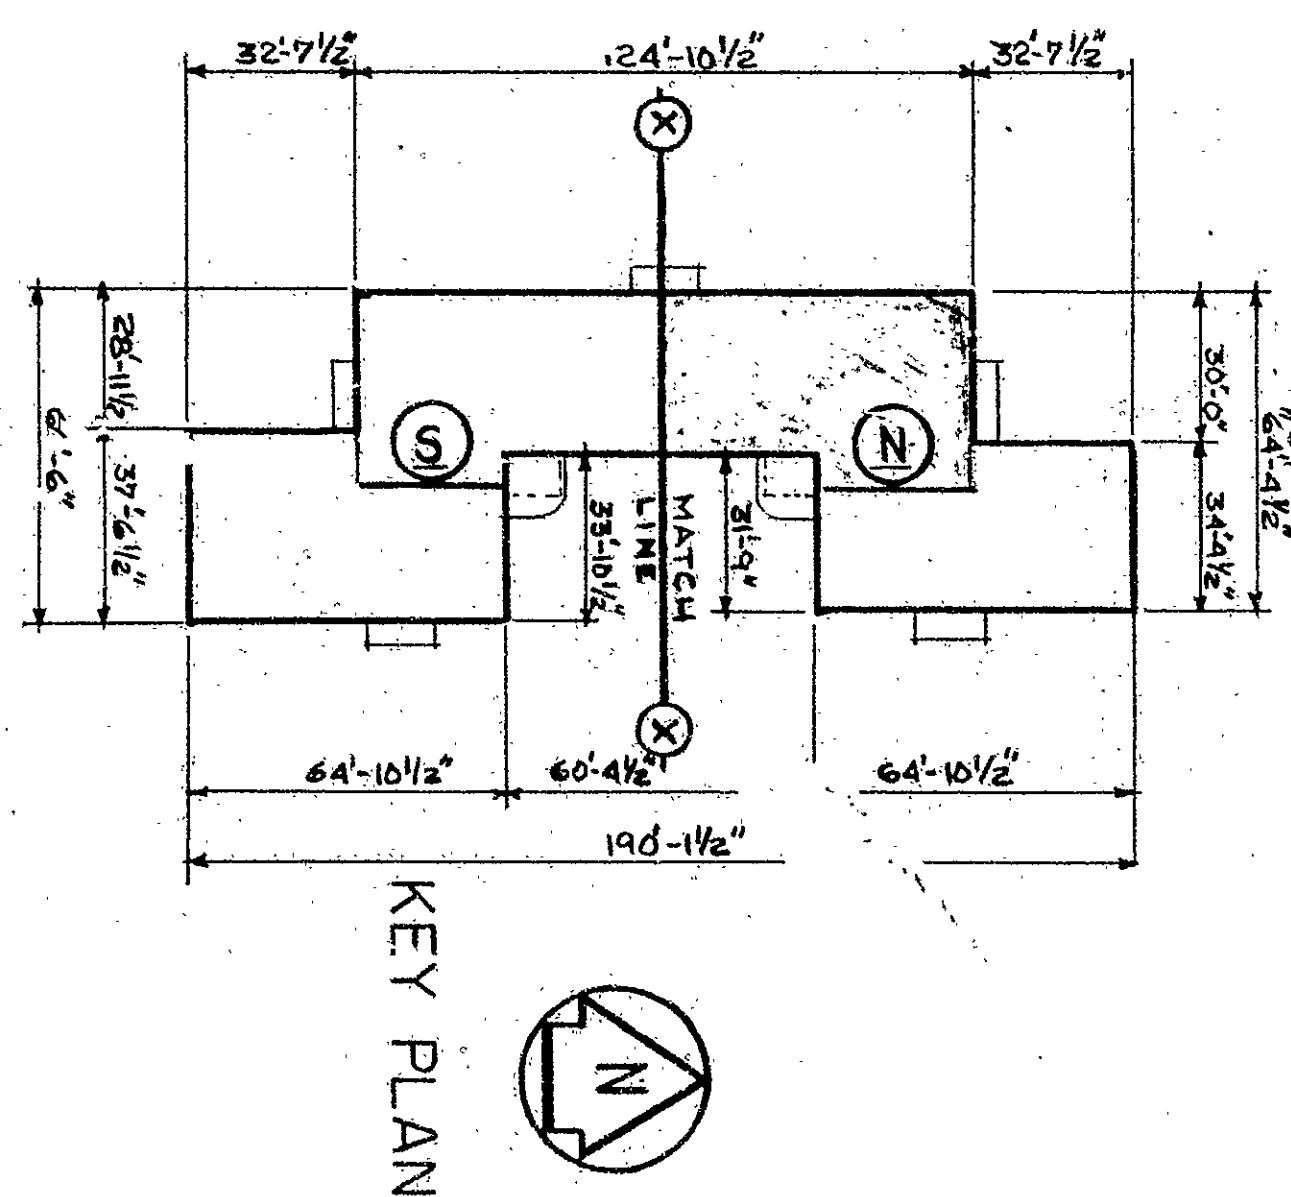


467895
RECEIVED BY
SEP 12 4 38 PM '82
TOWN & CITY OF
HARTFORD
VOL PAGE



TO BE AN ACCURATE COPY OF PORTIONS OF THE APPROVED
PLANS ON FILE WITH THE BUILDING INSPECTOR OF HARTFORD, CONN.
IN ACCORDANCE WITH SECTION 19-396 OF THE CONN. GEN. STA.
CONNIE NAPIER, JR. RES. ARCHITECT
SUBSCRIBED AND SWORN TO BEFORE
ME THIS DAY OF
1982
COMMISSIONER SUPERIOR COURT

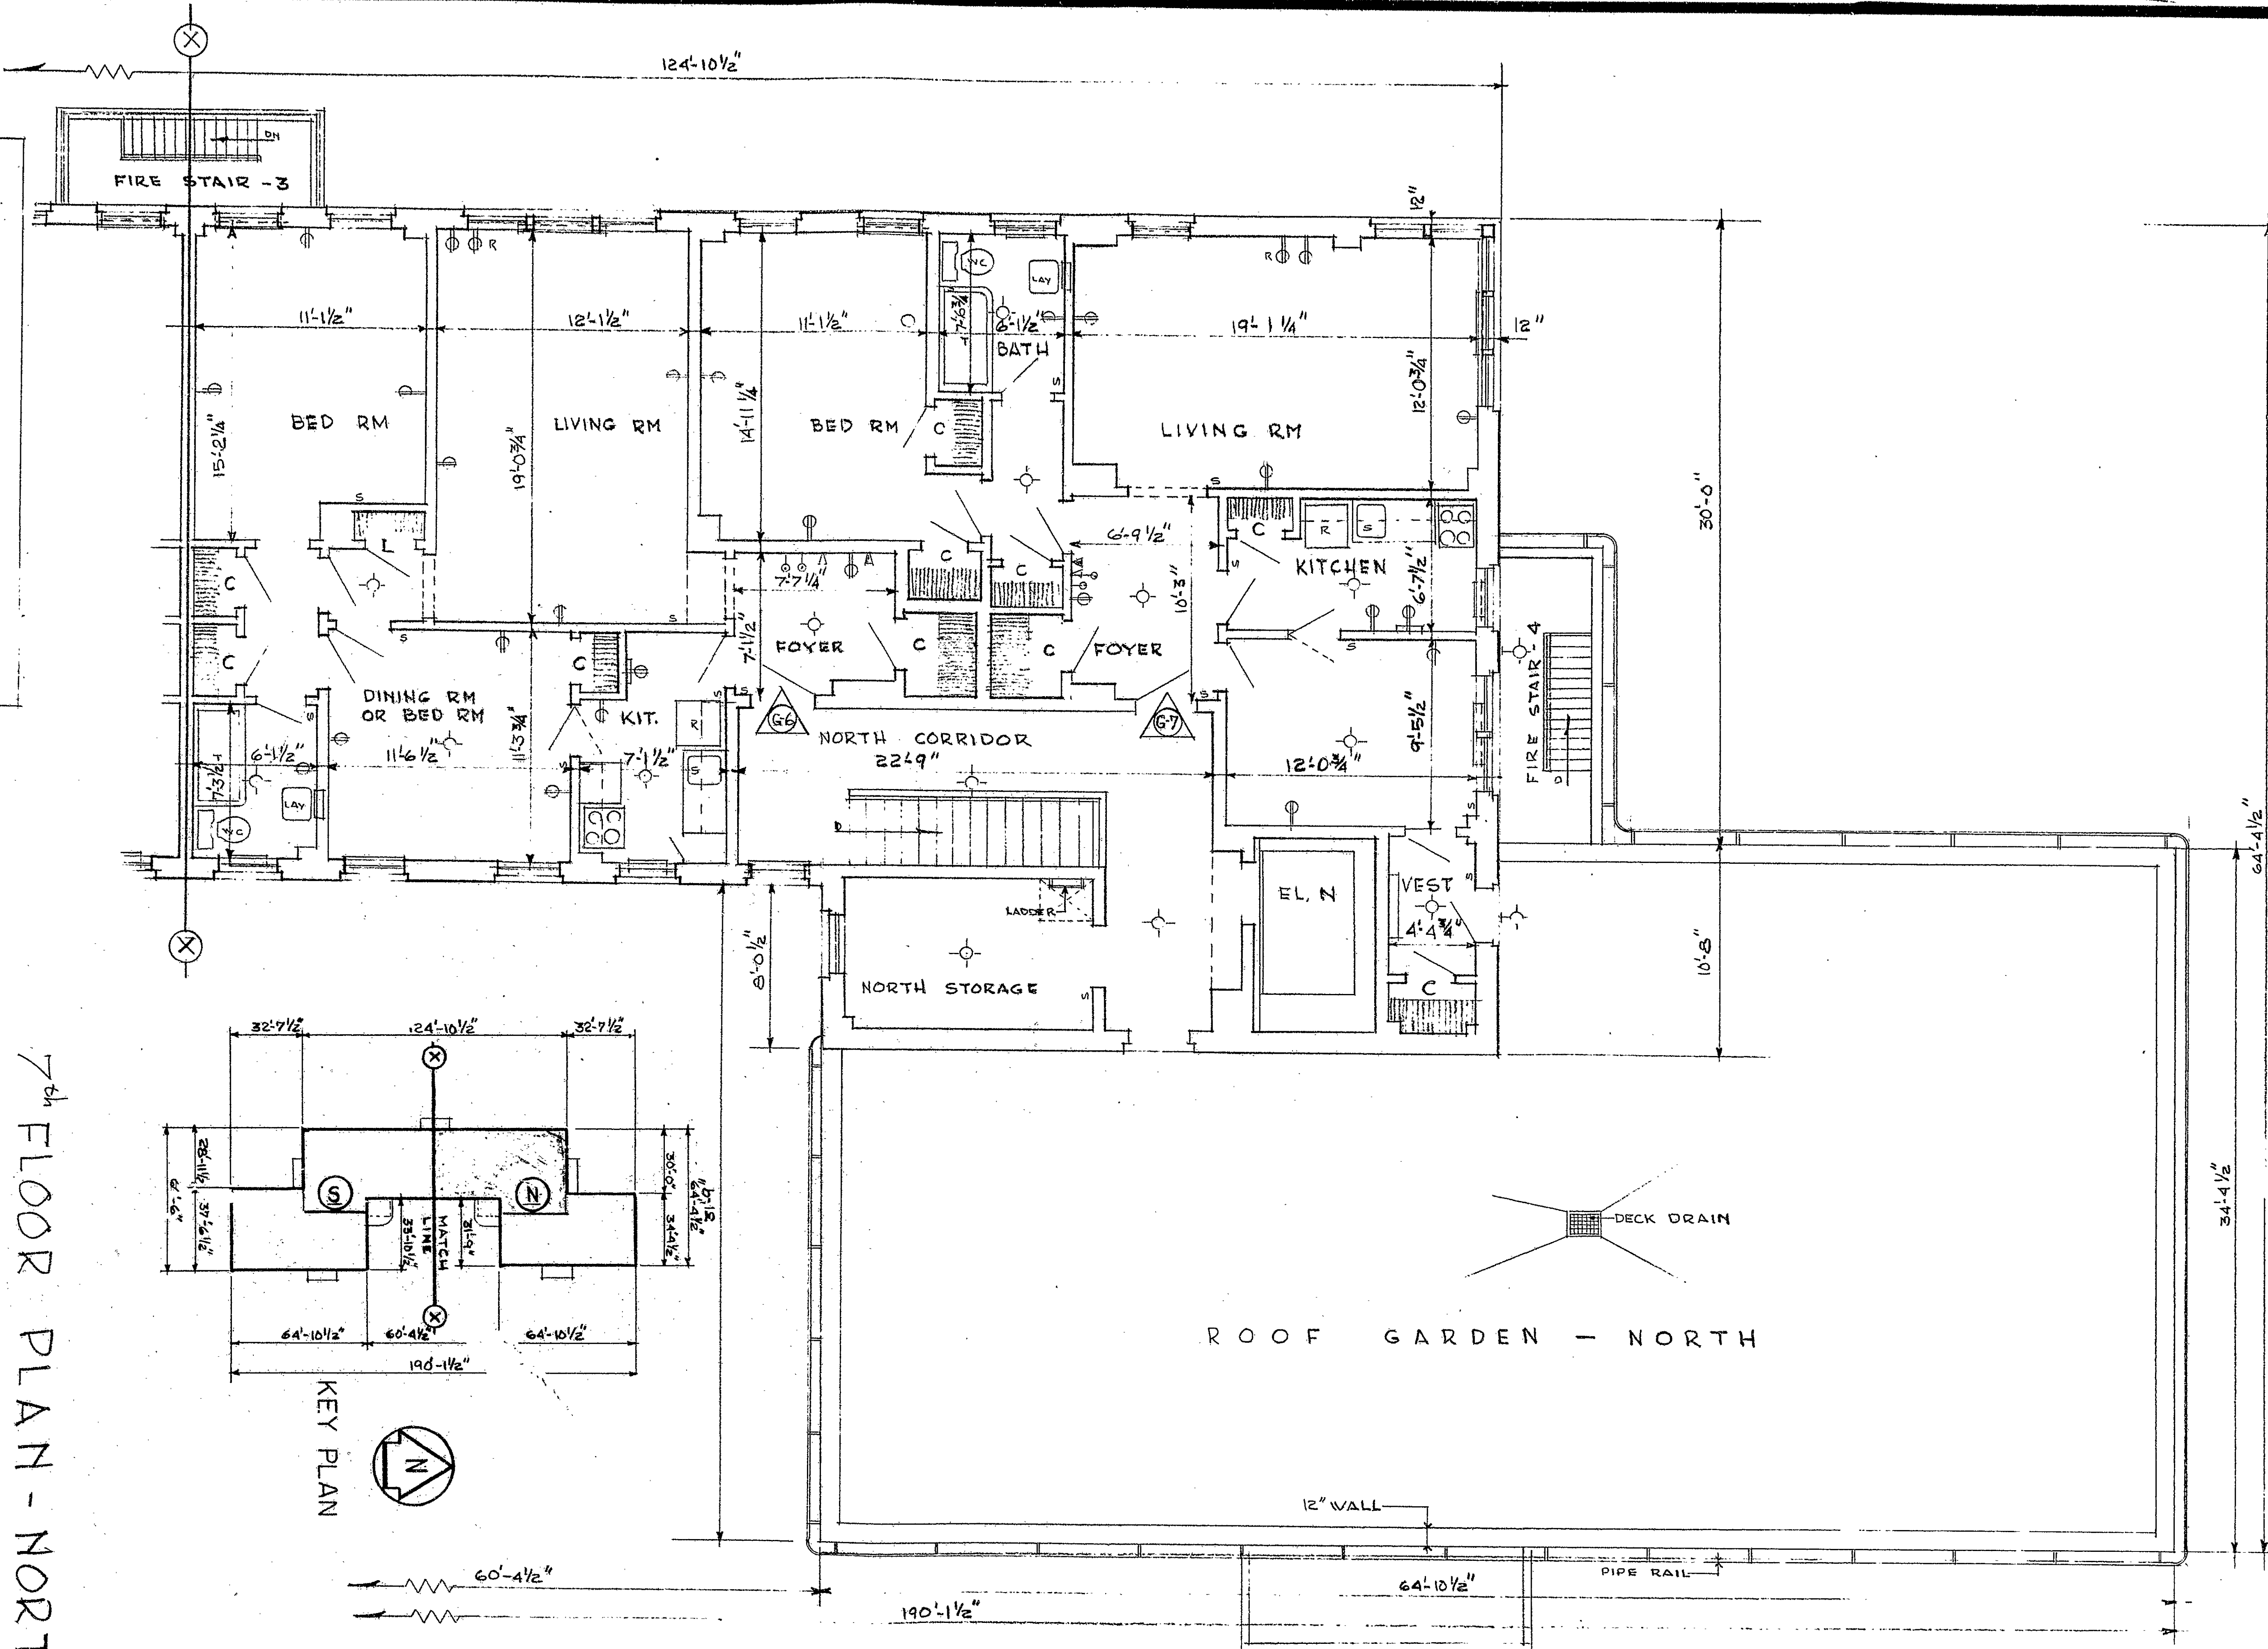

7th FLOOR PLAN - NORTH

THE LAURELS CONDOMINIUM 60 UNITS
230 232 FARMINGTON AVE.,
HARTFORD, CONN.
**LAURELHART ASSOCIATES
LIMITED PARTNERSHIP**

CONNIE NAPIER, JR. ASSOCIATES
ARCHITECTURE PLANNING CONSULTING
200 STATE ST. HARTFORD, CONNECTICUT 06115

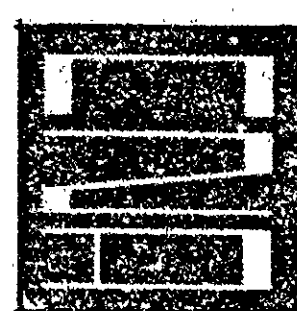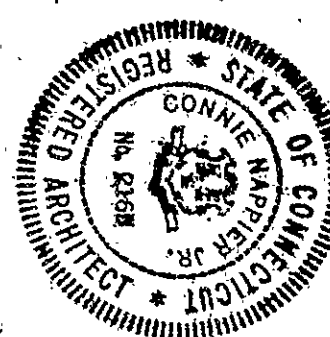

Condo Plan #19

61