


767895

RECEIVED
CITY OF HARTFORD
JAN 17 1982

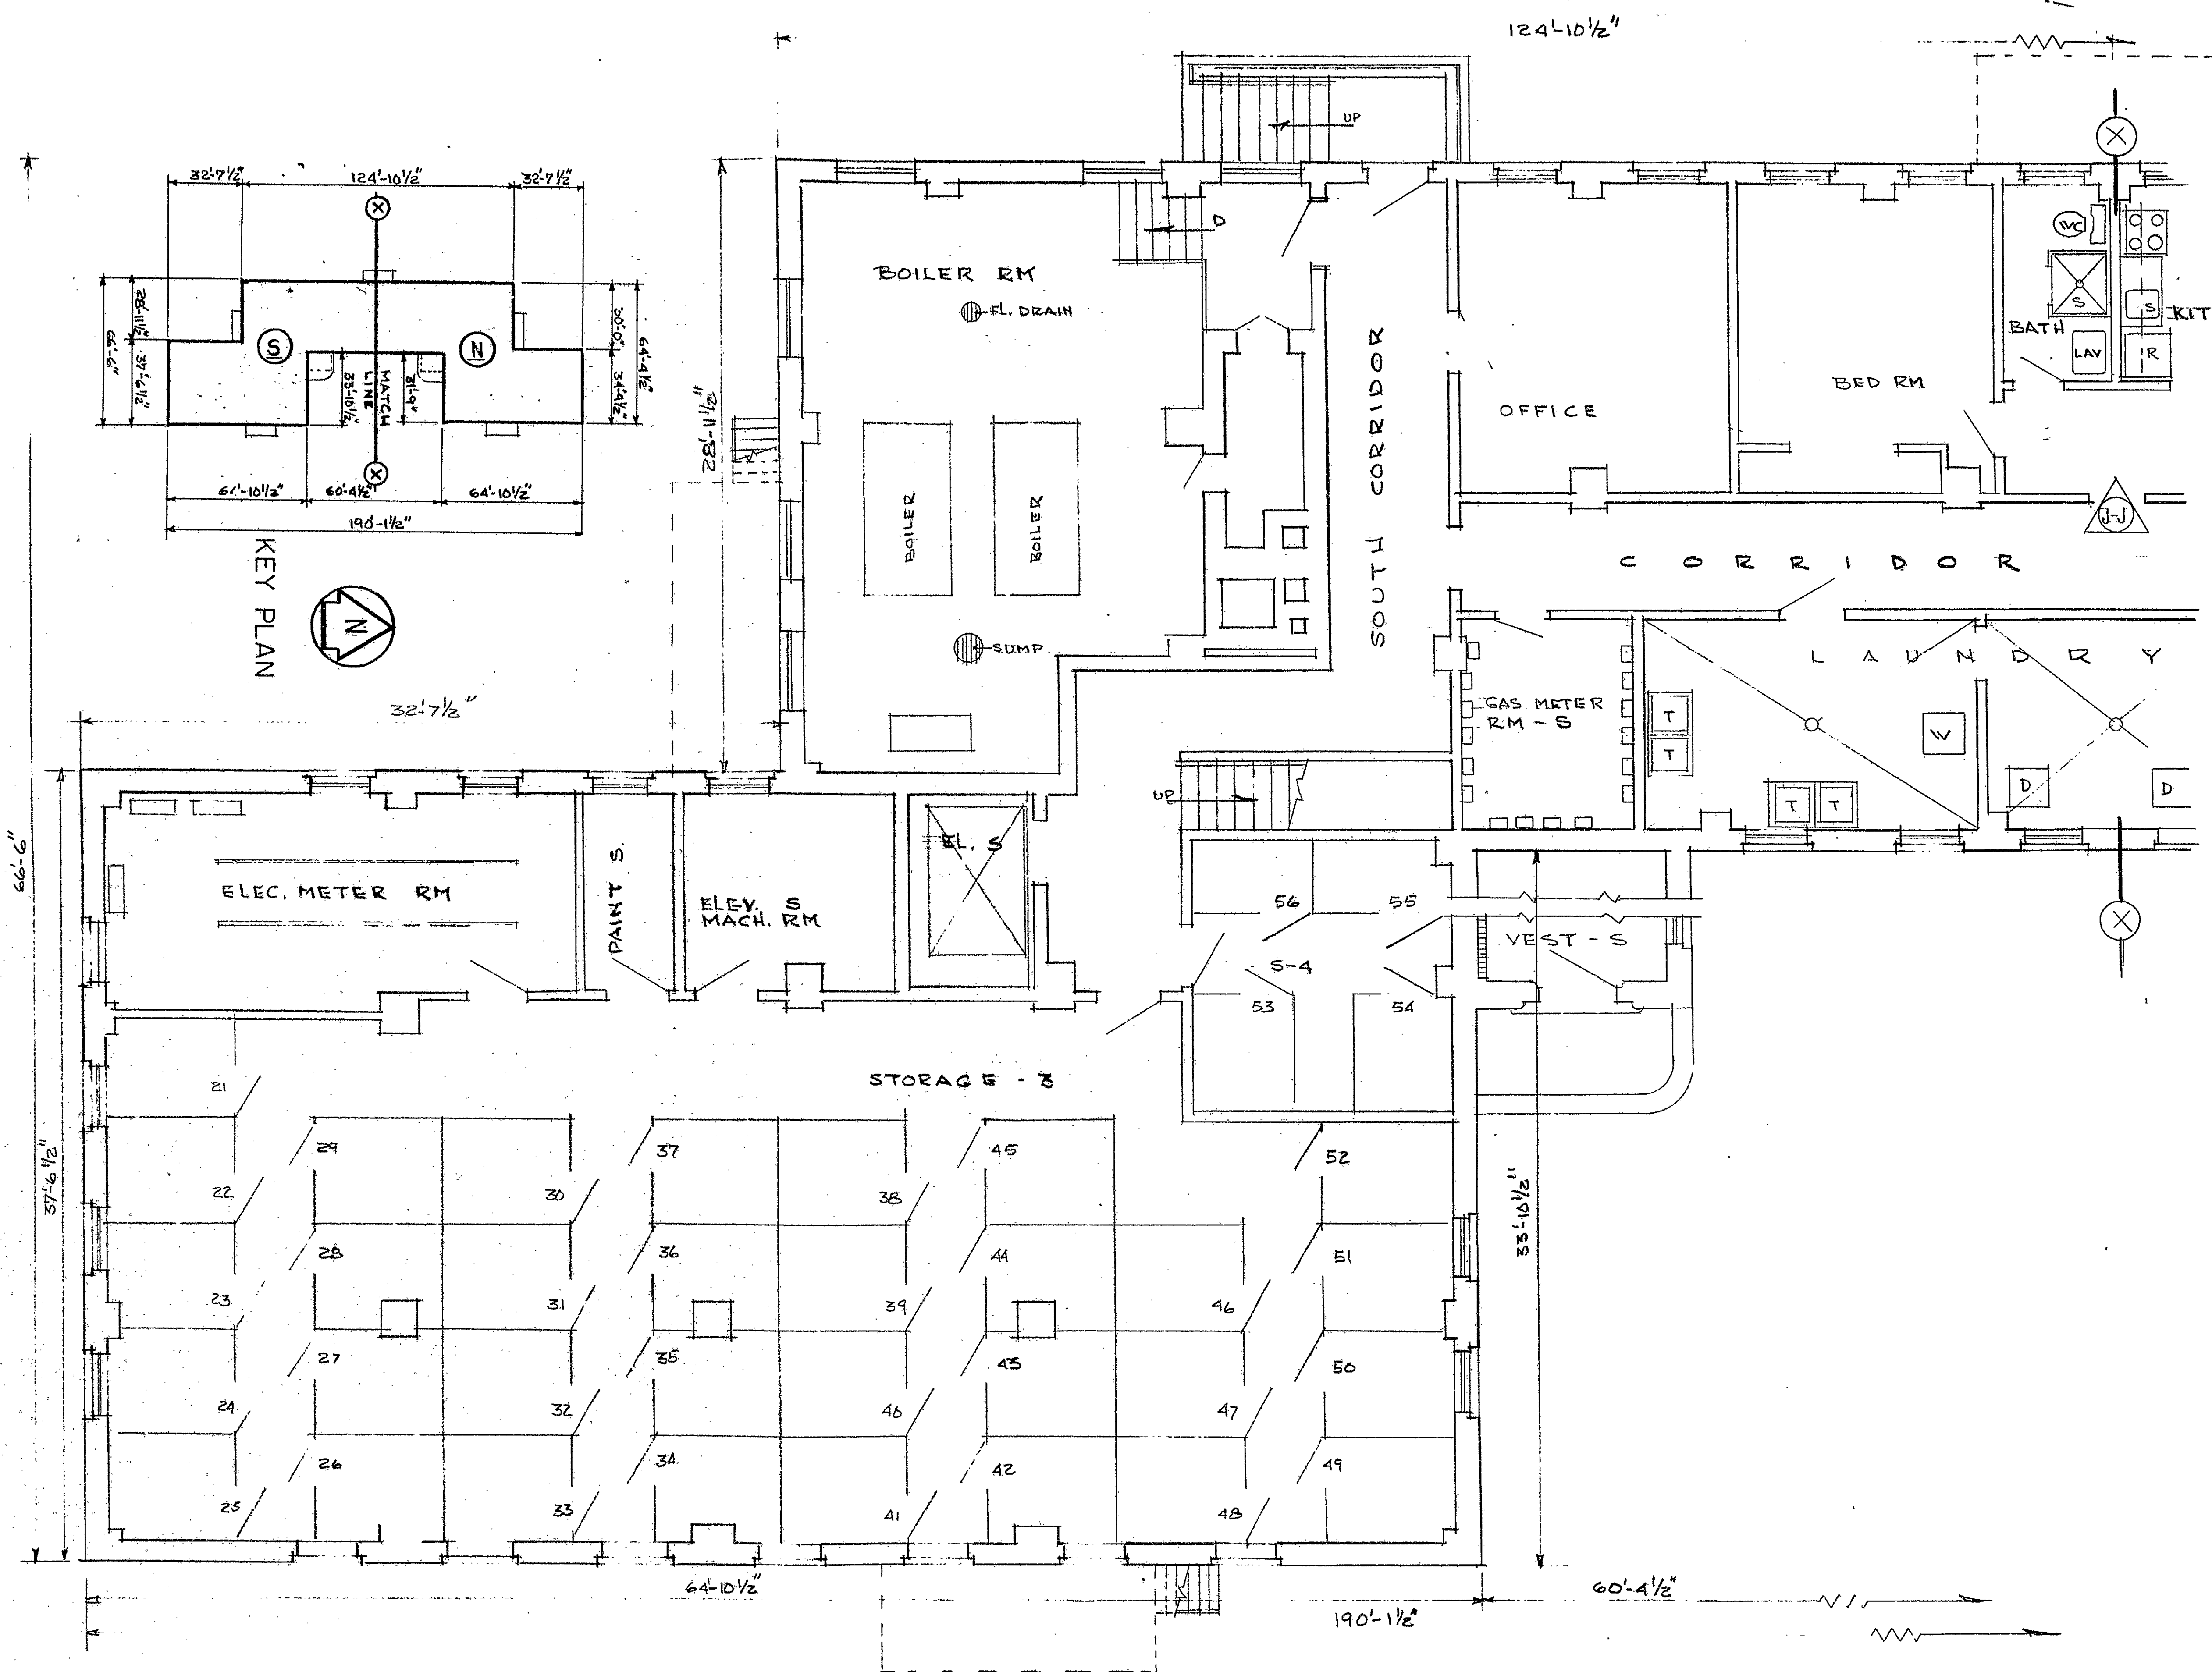


CERTIFIED TO BE AN ACCURATE COPY OF PORTIONS OF THE APPROVED PLANS ON FILE WITH THE BUILDING INSPECTOR OF HARTFORD, CONN. IN ACCORDANCE WITH SECTION 19-396 OF THE CONN. GEN. ST.

CONNIE NAPPIER, JR., REG. ARCHITECT
NO. 1182
JAN 17 1982
COMMISSIONER SUPERIO. COURT

BASEMENT PLAN-SOUTH

THE LAURELS CONDOMINIUM 60 UNITS EXHIBIT E
230 232 FARMINGTON AVE., HARTFORD, CONN. SHEET 7 OF 15
LAURELHART ASSOCIATES
LIMITED PARTNERSHIP

CONNIE NAPPIER, JR. ASSOCIATES
ARCHITECTURE • PLANNING • CONSULTING
50 GARDEN ST. HARTFORD, CONNECTICUT 06115

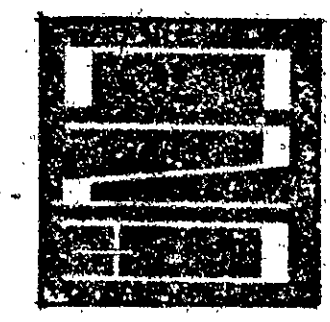

Condo Floor Plan # 19

61