


467895
RECEIVED

RECEIVED
HARTFORD, CONNECTICUT
FEB 11 1982

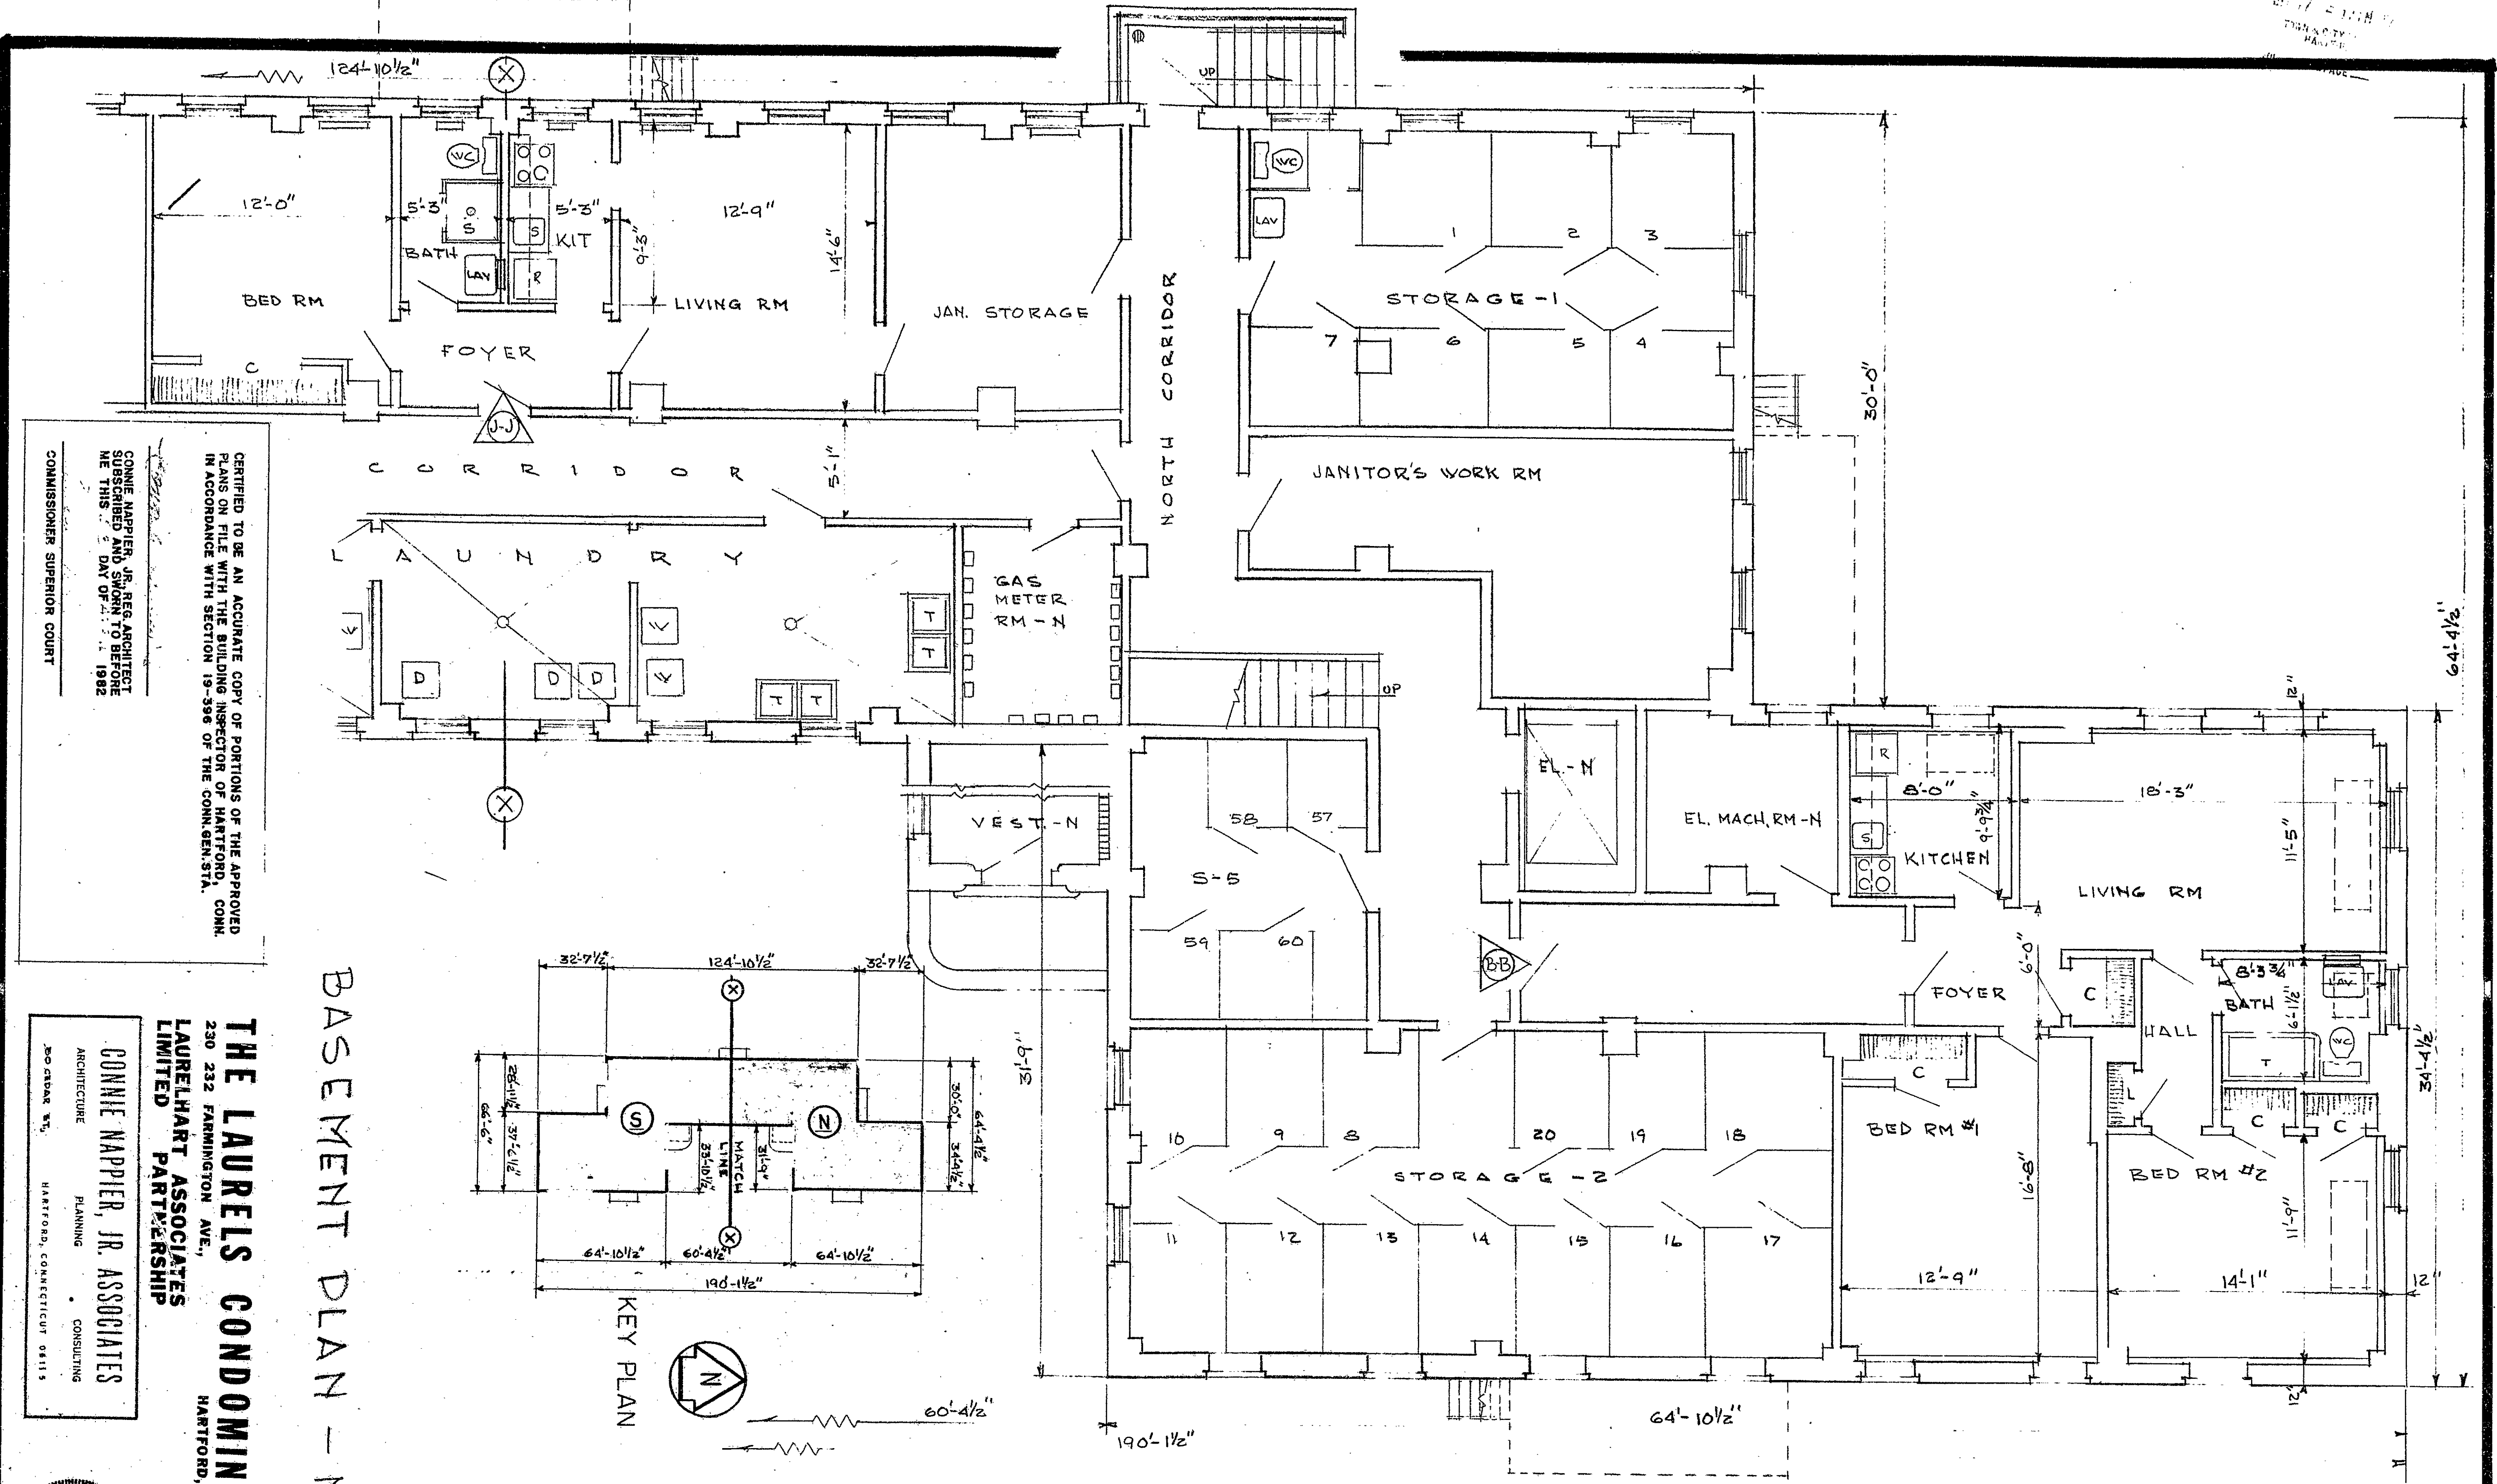



CERTIFIED TO BE AN ACCURATE COPY OF PORTIONS OF THE APPROVED PLANS ON FILE WITH THE BUILDING INSPECTOR OF HARTFORD, CONN. IN ACCORDANCE WITH SECTION 19-396 OF THE CONN. GEN. STA.

CONNIE NAPIER, JR., REG. ARCHITECT
SUBSCRIBED AND SWORN TO BEFORE
ME THIS 2 DAY OF FEBRUARY, 1982
COMMISSIONER SUPERIOR COURT

BASEMENT PLAN - NORTH

THE LAURELS CONDOMINIUM 60 UNITS
230 232 FARMINGTON AVE.,
HARTFORD, CONN.
**LAURELHART ASSOCIATES
LIMITED PARTNERSHIP**

CONNIE NAPIER, JR. ASSOCIATES
ARCHITECTURE PLANNING CONSULTING
250 GREEN WY.
HARTFORD, CONNECTICUT 06115

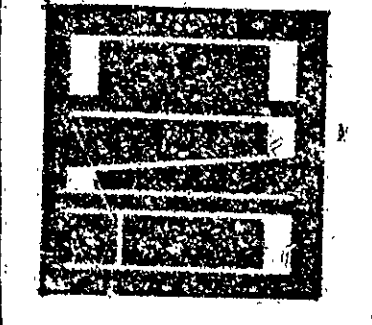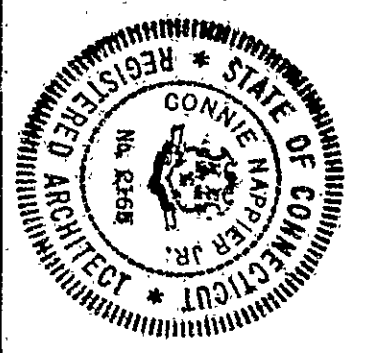

Condo Plan # 19

61