
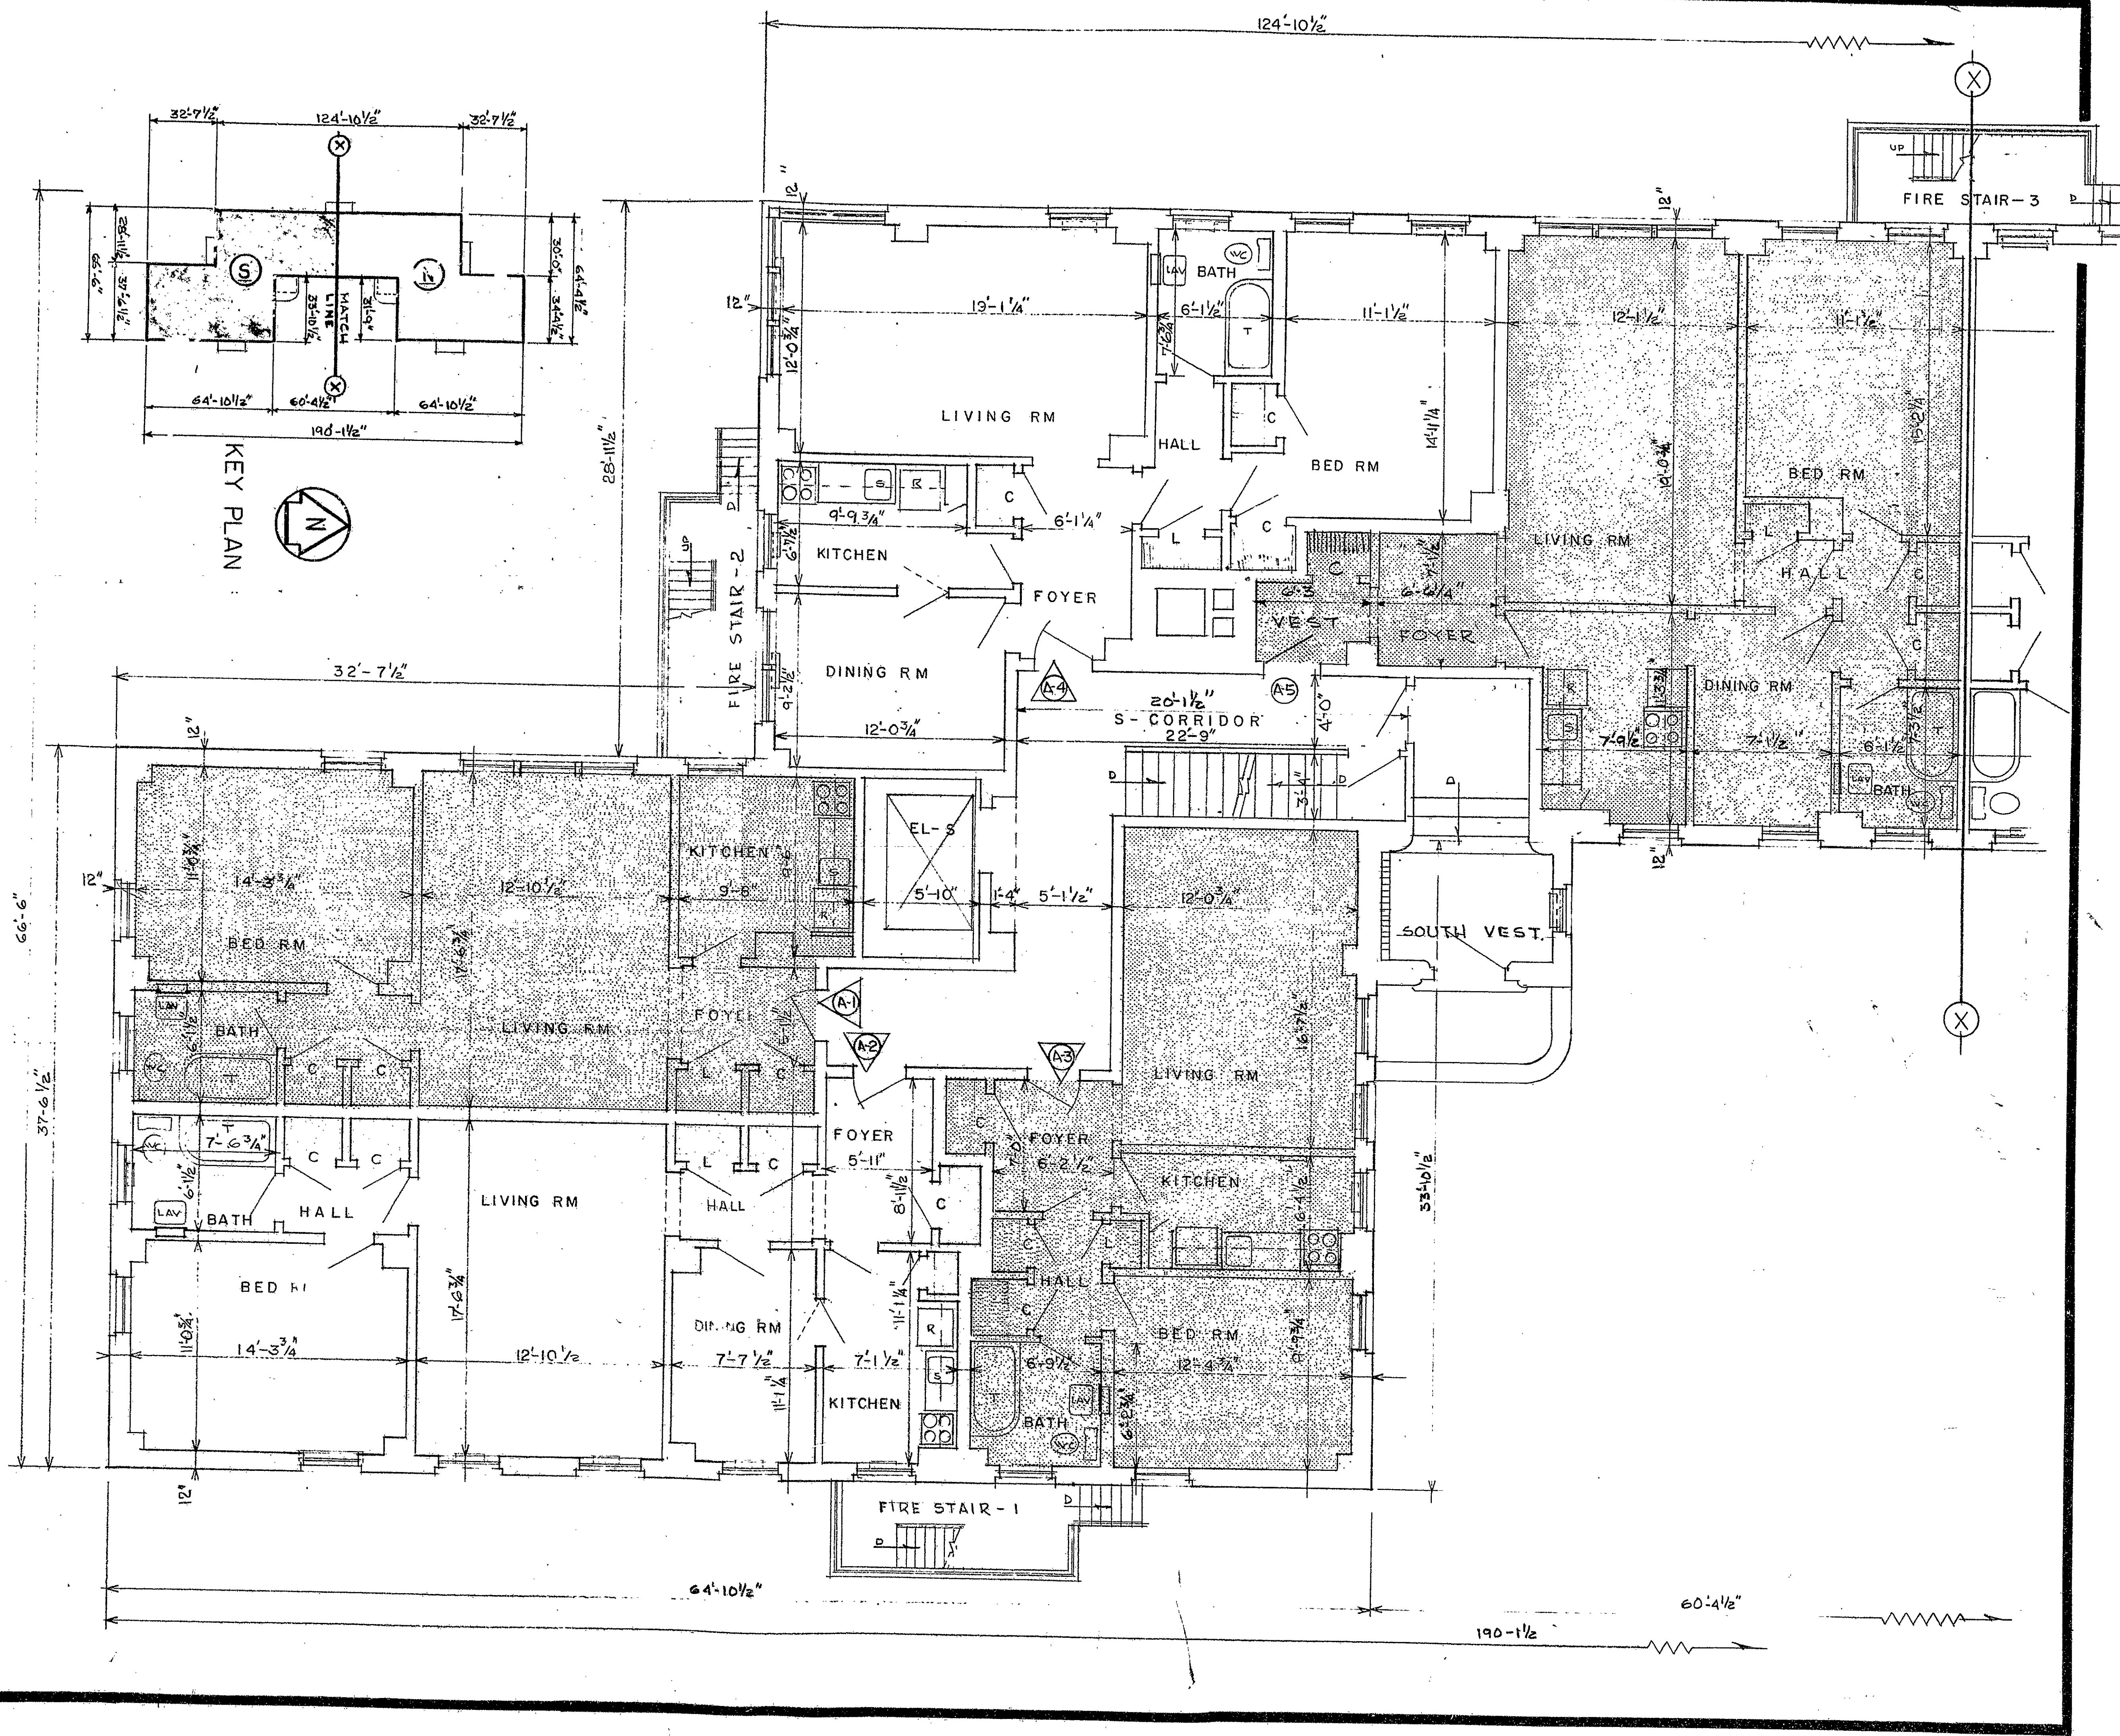


467895

NO. 11 - 214
TO: J. A. ...
DATE: ...

CERTIFIED TO BE AN ACCURATE COPY OF PORTIONS OF THE APPROVED
PLANS ON FILE WITH THE BUILDING INSPECTOR OF HARTFORD, CONN.
IN ACCORDANCE WITH SECTION 19-396 OF THE CONN. GEN. STA.


CONNIE MAPLER, JR., REG. ARCHITECT
SUBSCRIBED AND SWORN TO BEFORE
ME THIS 23 DAY OF APRIL 1982
[Signature]
COMMISSIONER SUPERIOR COURT

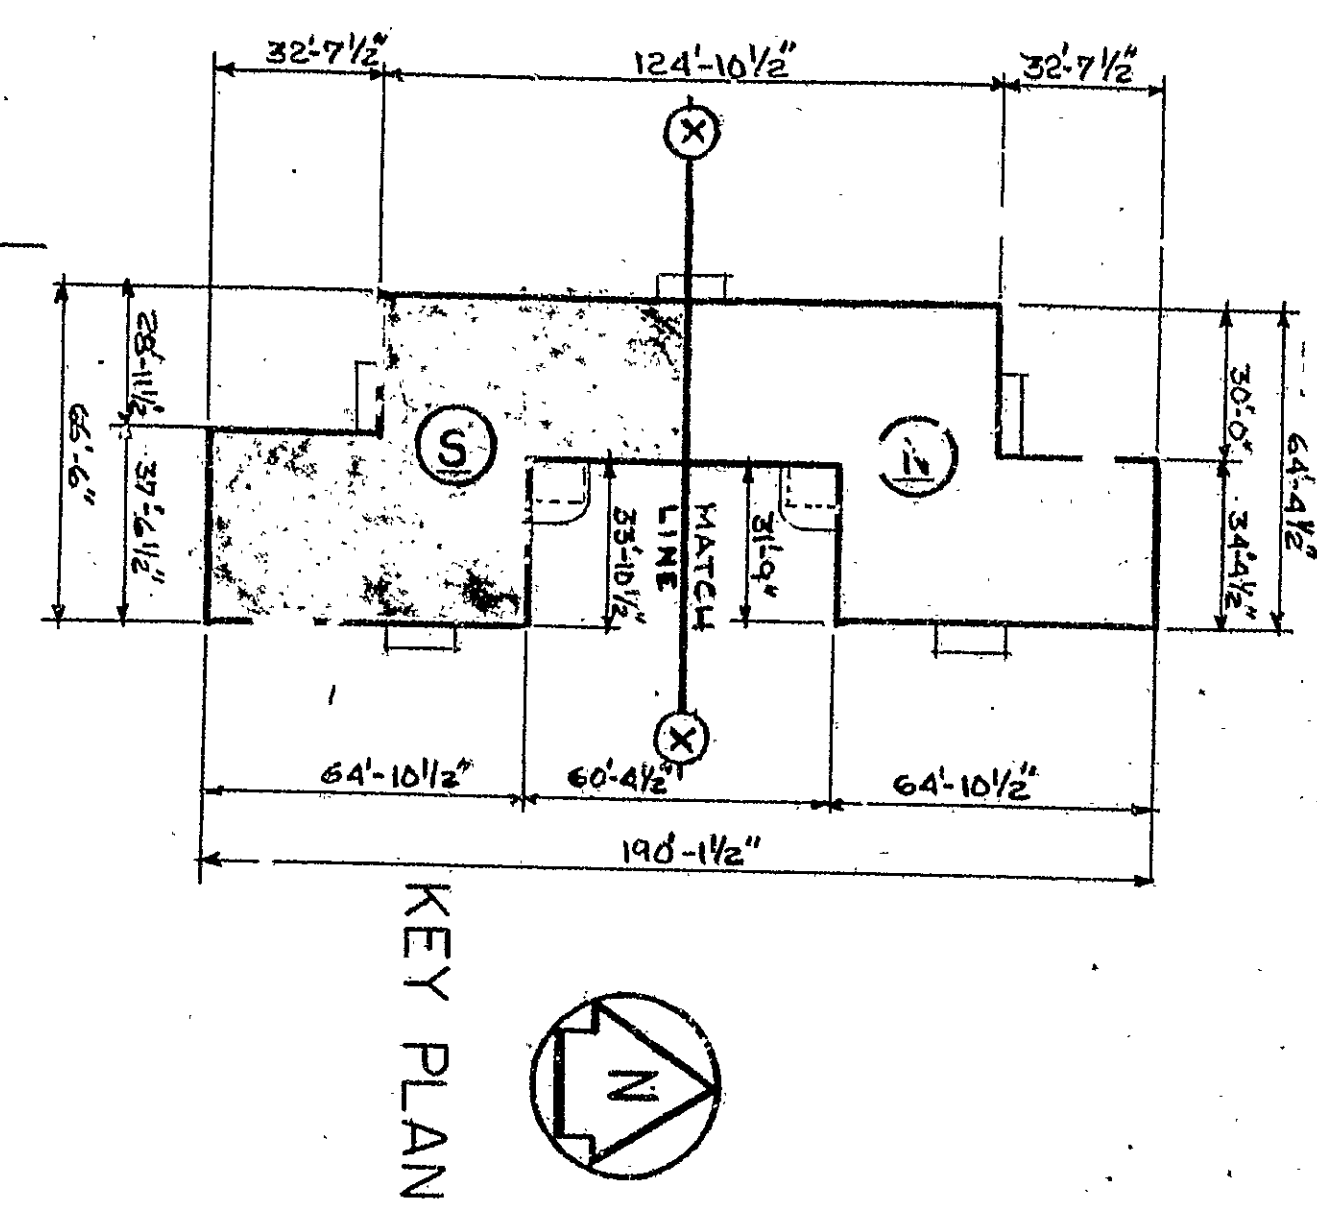

FIRST FLOOR PLAN SOUTH

THE LAURELS CONDOMINIUM 60 UNITS
230 232 FARMINGTON AVE.
HARTFORD, CONN.
EXHIBIT E
SHEET 7 of 15

CONNIE MAPLER, JR. ASSOCIATES
ARCHITECTURE
PLANNING
CONSULTING
200 CHURCH ST.
HARTFORD, CONNECTICUT 06115

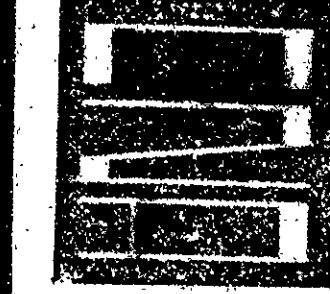

Condo Floor Plan # 19

EAST FILE COMP. BY: [Signature]
b1