


467895

SEP 22 4 16 PM '92
TOWN & CITY CLERK
HARTFORD, CT
VOL. PAGE

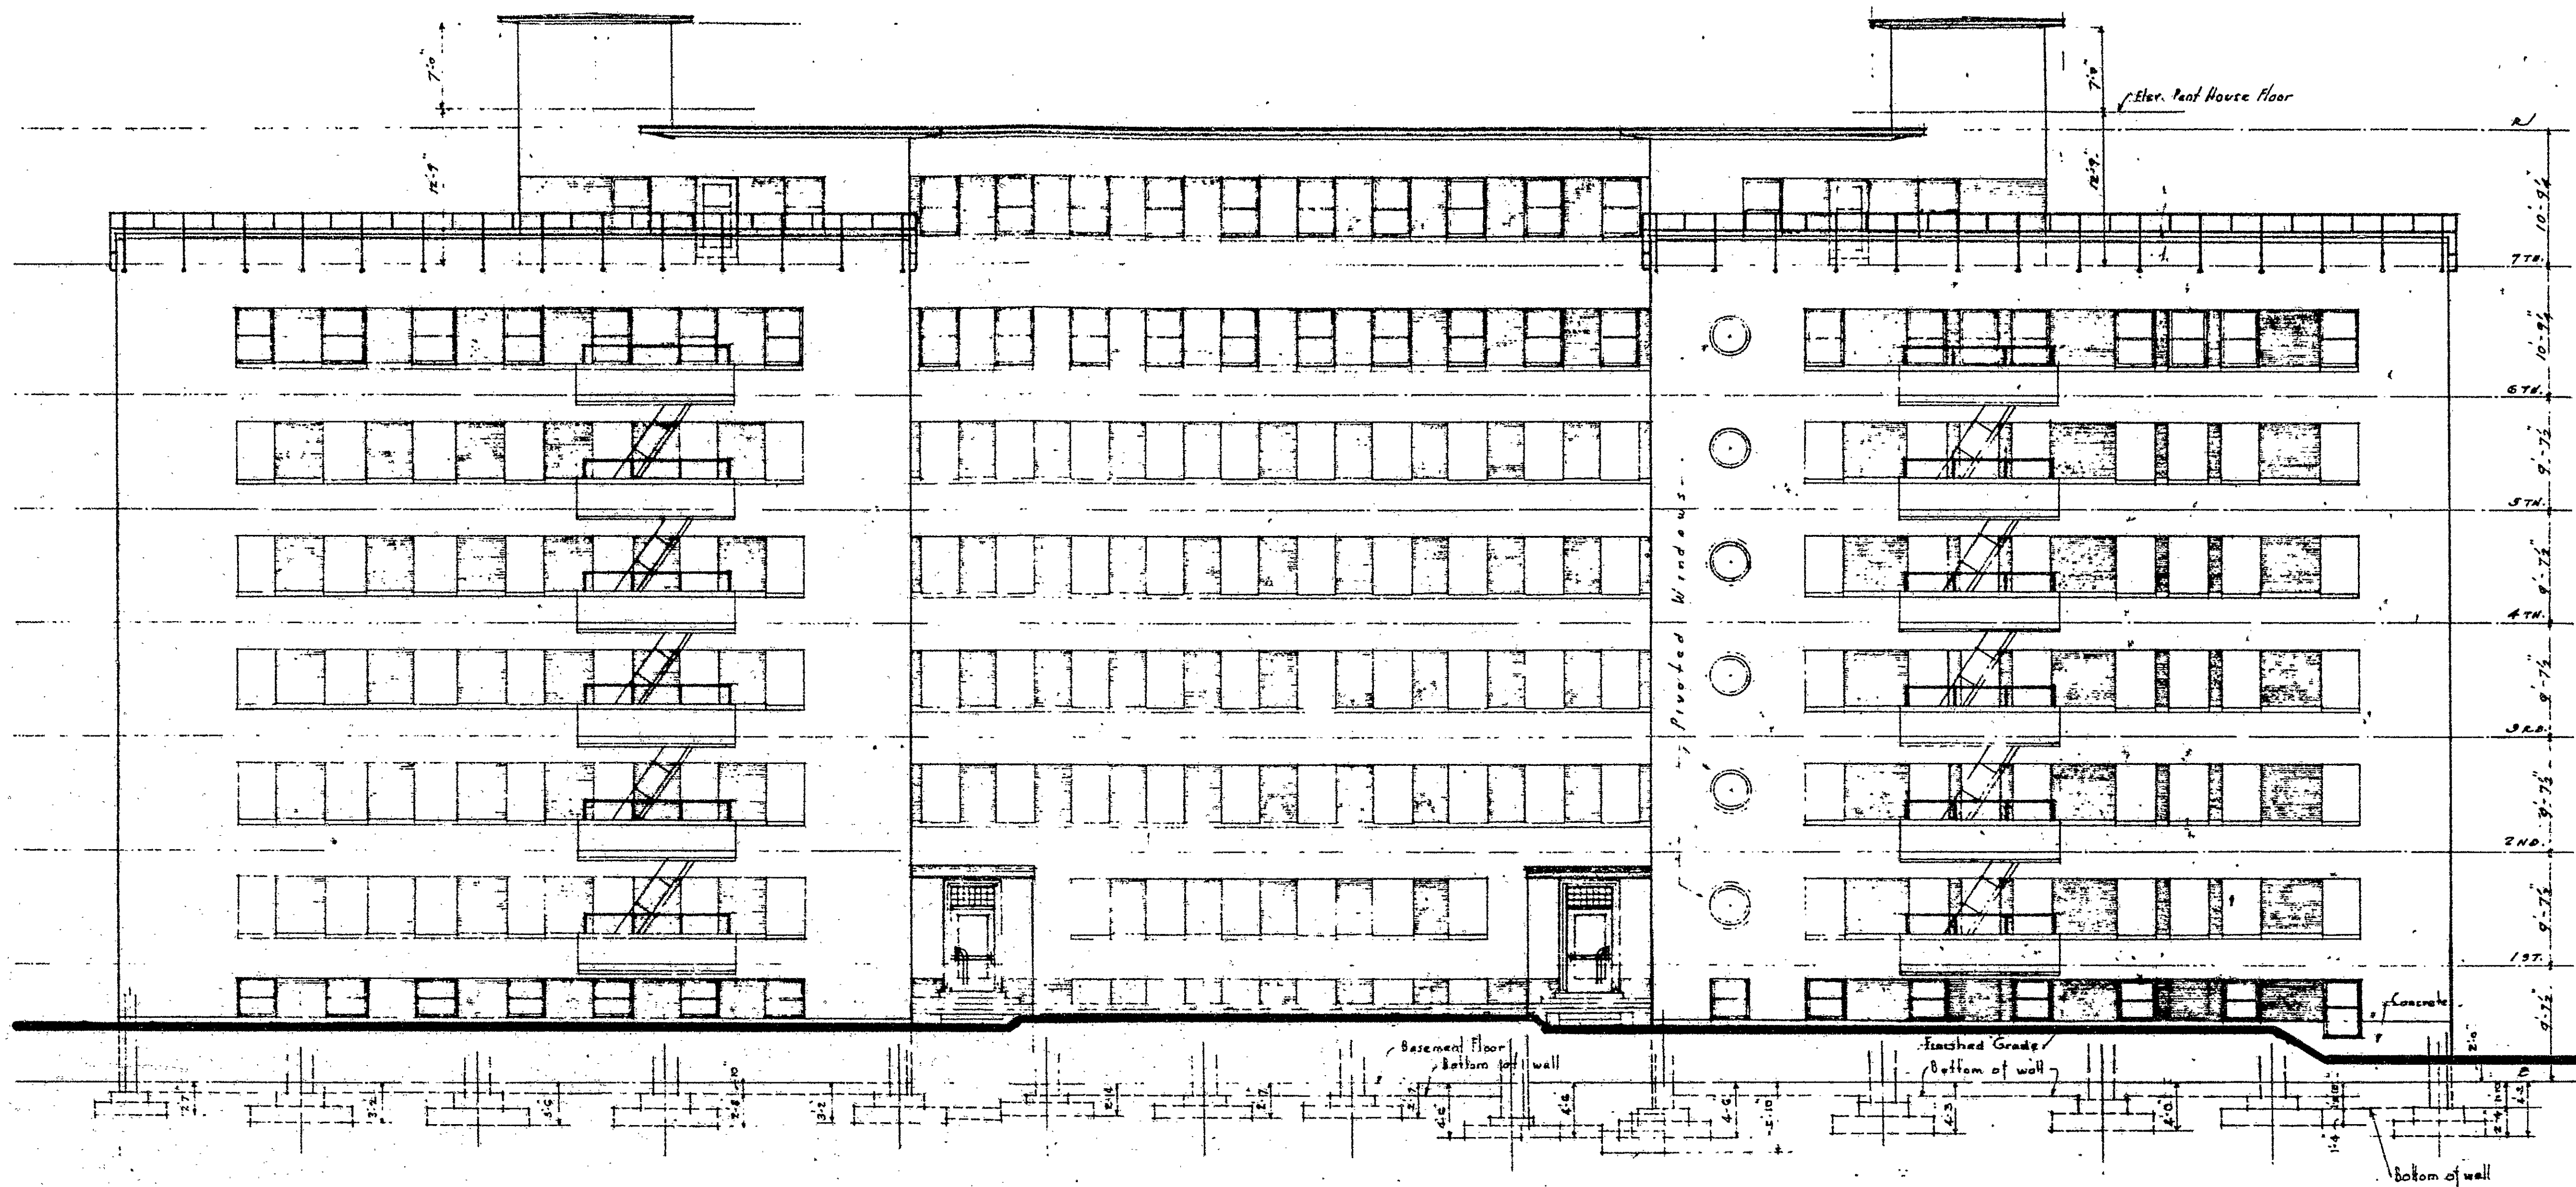

EAST ELEVATION


ELEVATIONS

CERTIFIED TO BE AN ACCURATE COPY OF PORTIONS OF THE APPROVED PLANS ON FILE WITH THE BUILDING INSPECTOR OF HARTFORD, CONN. IN ACCORDANCE WITH SECTION 19-396 OF THE CONN. GEN. STA.

CONNIE MAPLER, JR., REG. ARCHITECT
SUBSCRIBED AND SWORN TO BEFORE
ME THIS 23 DAY OF APRIL 1992
[Signature]
COMMISSIONER SUPERIOR COURT

THE LAURELS CONDOMINIUM 60 UNITS EXHIBIT F
234 325 HARTFORD AVE. HARTFORD, CONN. SHEET 9 OF 10
LAURELHART ASSOCIATES
LIMITED PARTNERSHIP

CONNIE MAPLER, JR. ASSOCIATES
ARCHITECTURE PLANNING CONSULTING
300 GARDEN ST. HARTFORD, CONNECTICUT 06115

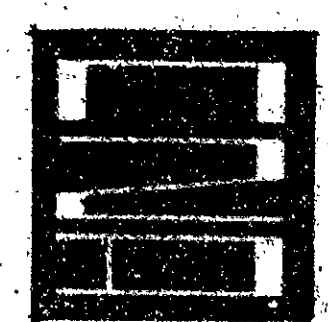

Veranda above stairs #49

LAST FILE COPY: 1996, 02
61