


RECEIVED
TOWN & CITY
PAGE 1
VOL. PAGE

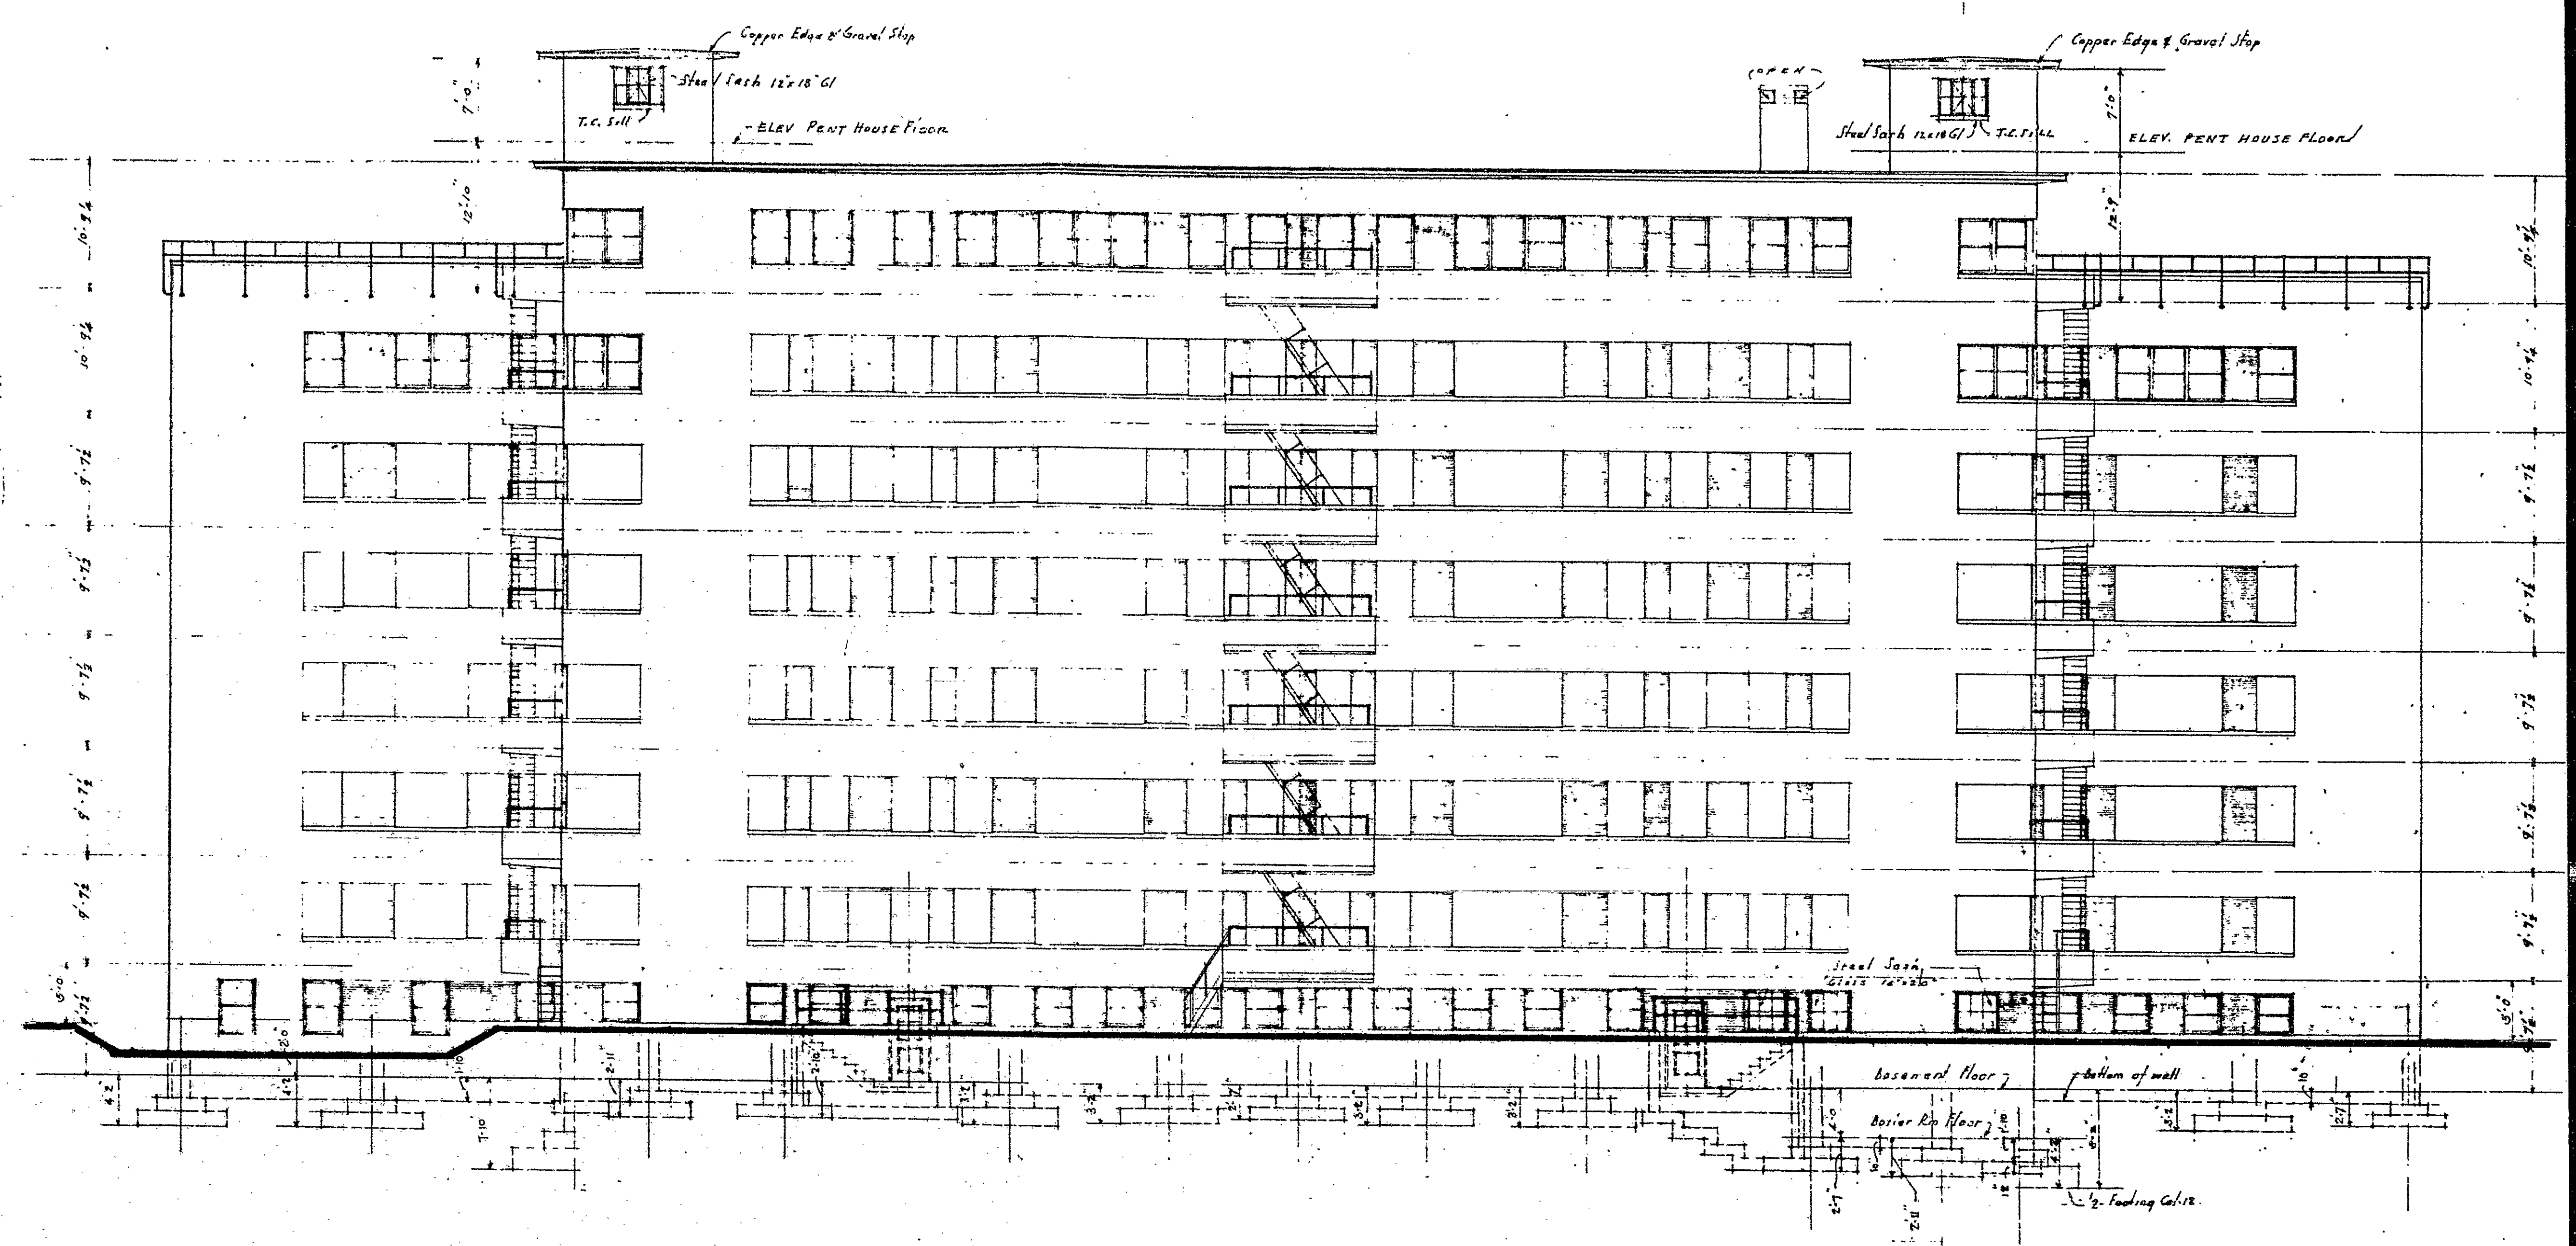

WEST ELEVATION

ELEVATIONS

CERTIFIED TO BE AN ACCURATE COPY OF PORTIONS OF THE APPROVED PLANS ON FILE WITH THE TOWN & CITY OF HARTFORD, CONN. IN ASSOCIANCE WITH SECTION 19-338 OF THE CONN. GEN. STA.


CONNIE MAPLER, JR. ARCHITECT
REGISTERED ARCHITECT
HARTFORD, CONNECTICUT 06115
DATE OF PLAN: 1982

COMMISSIONER, SUPERIOR COURT

THE LAURELS CONDOMINIUM 60 UNITS EXHIBIT F
230 232 FARMINGTON AVE.
HARTFORD, CONN.

**LAURELHART ASSOCIATES
LIMITED PARTNERSHIP**

CONNIE MAPLER, JR. ASSOCIATES
ARCHITECTURE PLANNING CONSULTING
300 CADEN ST.
HARTFORD, CONNECTICUT 06115

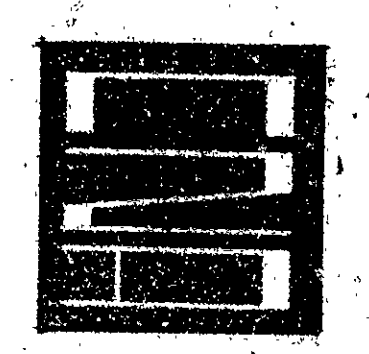

Condo Floor Plan # 19

6

LAST FILE COPY BYLINE CO. 1982-10-14