


467895

RECEIVED
HARTFORD, CONN.
MAY 1 1932
VOL. PAGE

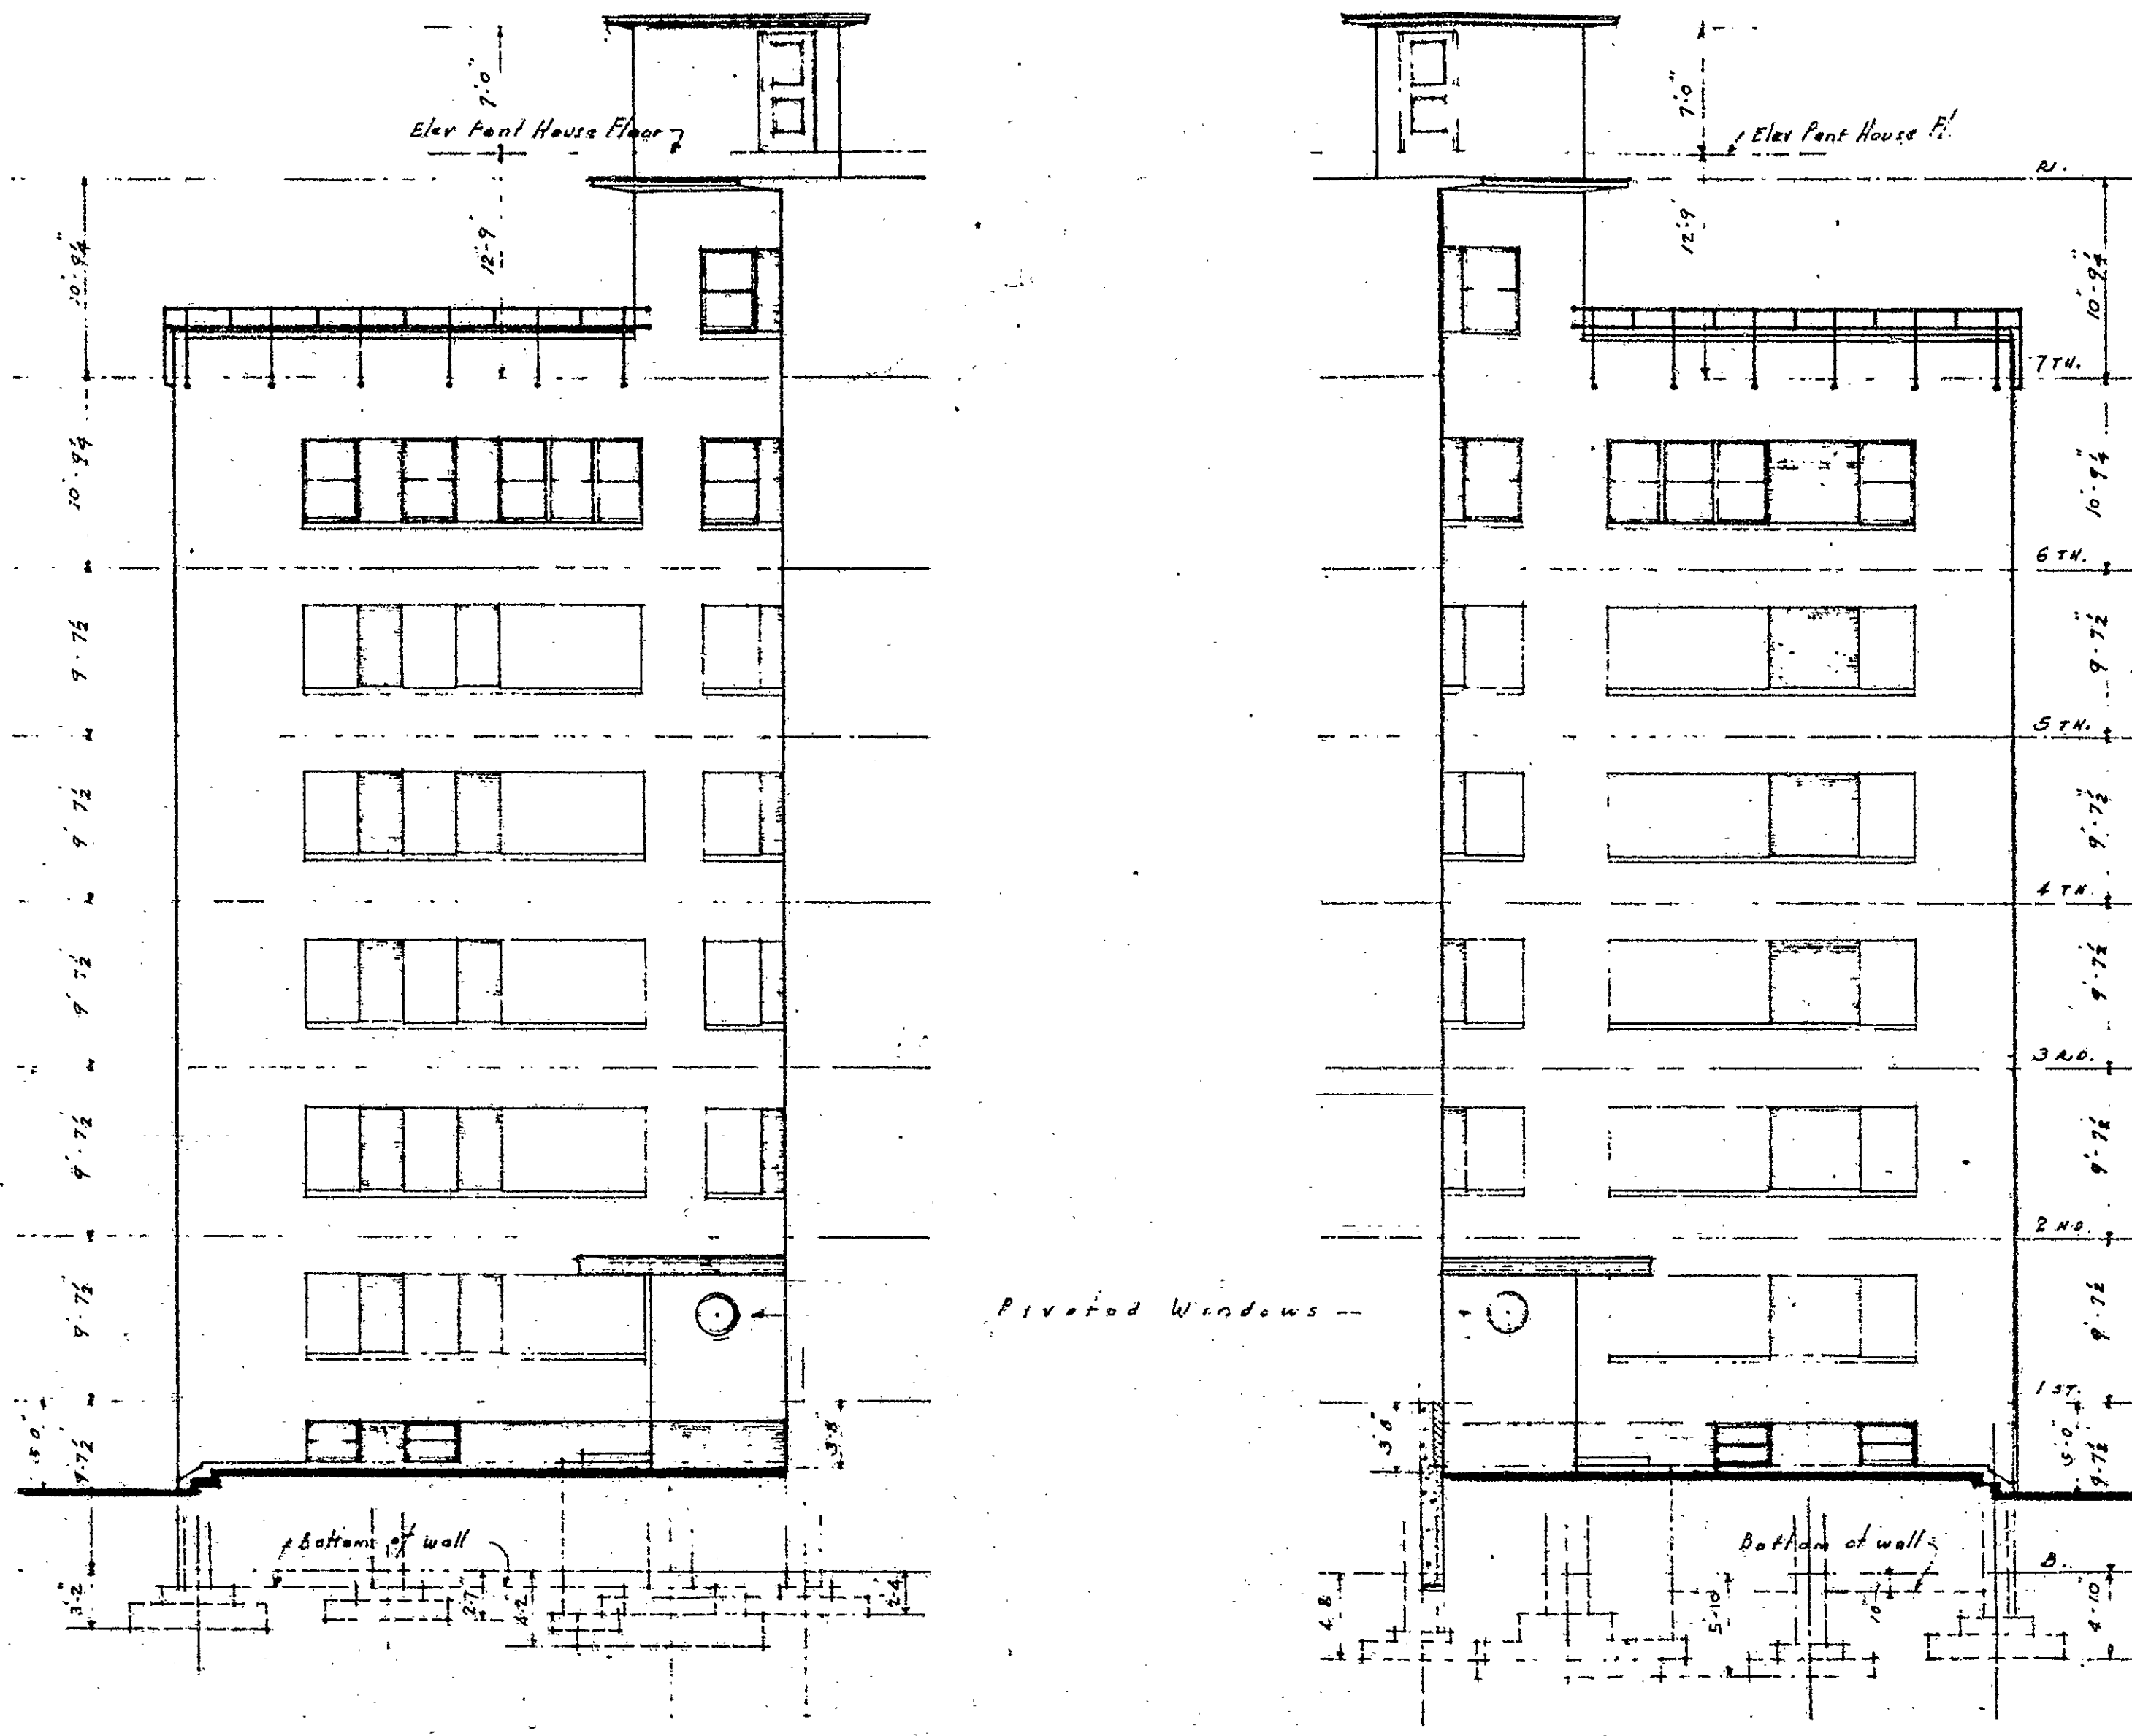


ELEVATIONS at EAST COURT
south elev. north elev.

ELEVATIONS

CERTIFIED THAT AN ACCURATE COPY OF PORTIONS OF THE APPROVED PLANS AT FILE WITH THE BUILDING INSPECTOR OF HARTFORD, CONN. IN CONFORMANCE WITH SECTION 19-396 OF THE CONN. GEN. STA. MAY 1 1932
CONNIE NAPIER, JR. ARCHITECT
HARTFORD, CONN.
CO. HESKIMER SUPERIOR COUNTY

THE LAURELS CONDOMINIUM 60 UNITS EXHIBIT F
230 232 FARMINGTON AVE., HARTFORD, CONN.
LAURELHART ASSOCIATES LIMITED PARTNERSHIP
CONNIE NAPIER, JR. ASSOCIATES
ARCHITECTURE PLANNING CONSULTING
30 GREAT ST. HARTFORD, CONNECTICUT 06115

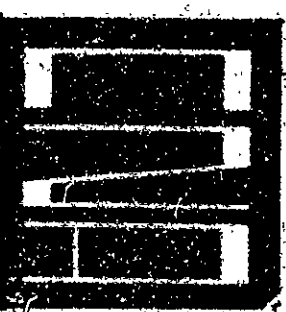

Connie Napier, Jr. 19