



CERTIFIED TO BE AN ACCURATE COPY OF PORTIONS OF THE APPROVED PLANS ON FILE WITH THE BUILDING DEPARTMENT OF HARTFORD, CONN. IN ACCORDANCE WITH SECTION 19-396 OF THE CONN. GEN. STA.



CONNE MAPPLE, JR., ARCHITECT
HE HAS BEEN SWORN TO BEFORE
ME THIS 13th DAY OF JULY, 1982
COMMISSIONER SUPERIOR COURT

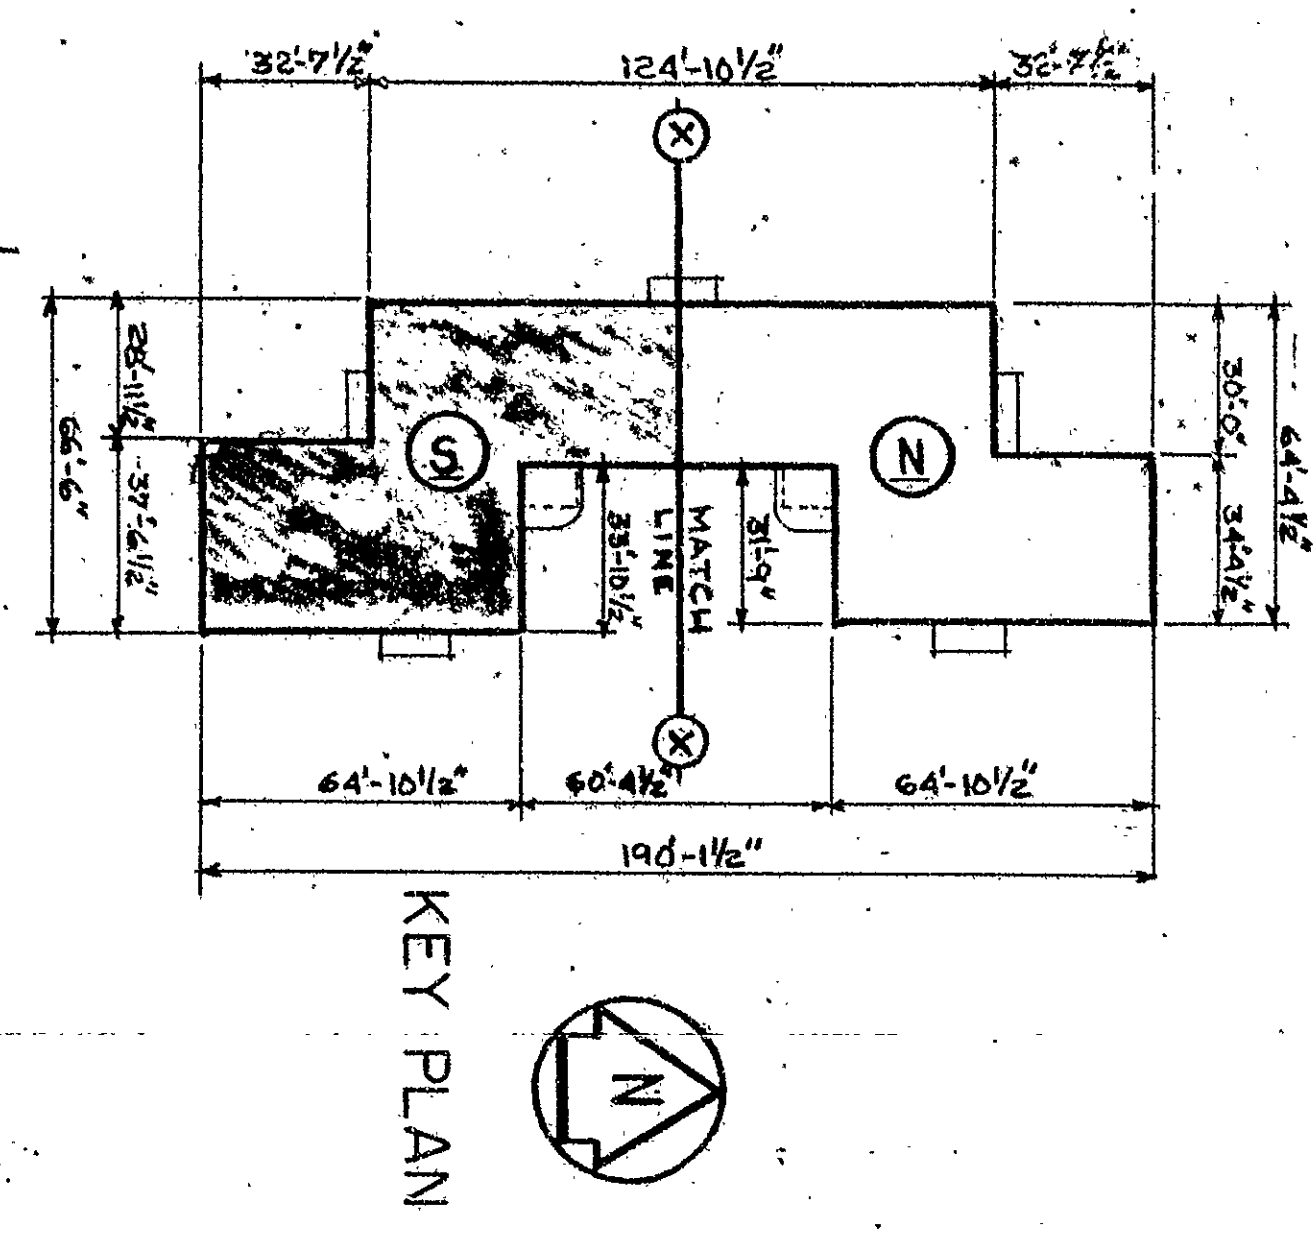

TYPICAL FLOOR PLAN - SOUTH
FLS. 2ND, 3RD, 4TH, 5TH & 6TH

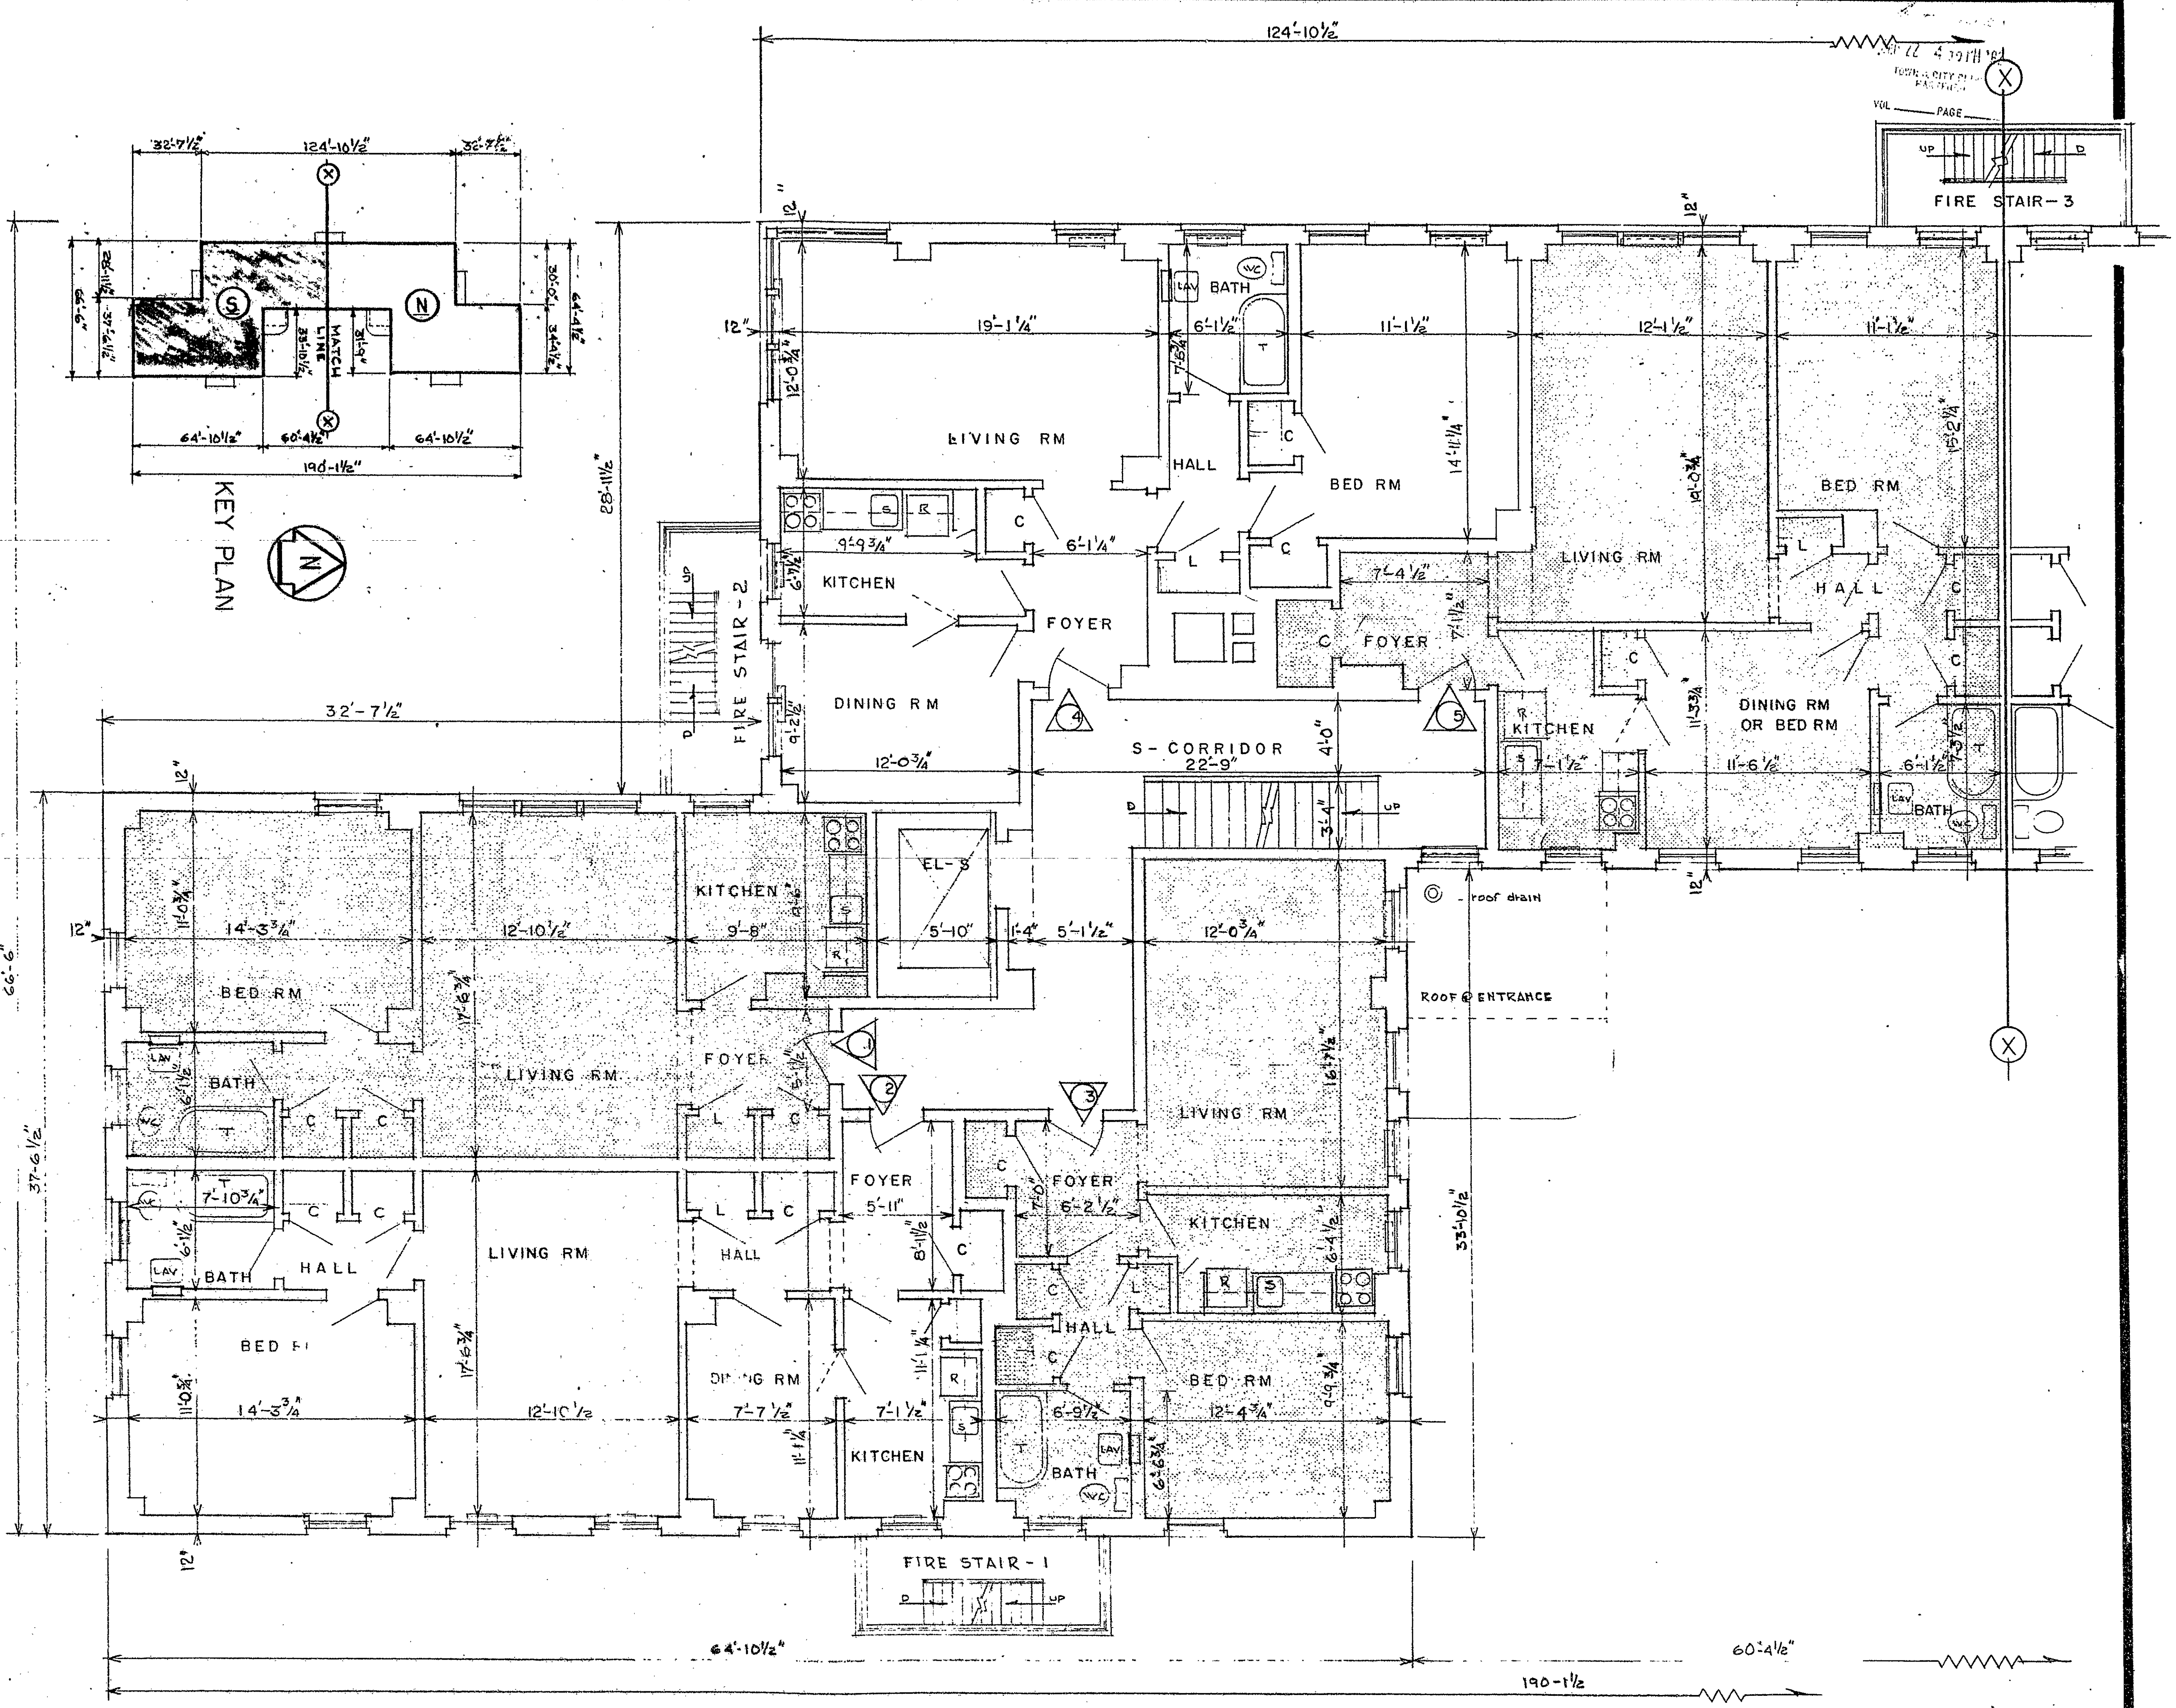

THE LAURELS CONDOMINIUM 60 UNITS EXHIBIT E
230 232 FARMINGTON AVE. HARTFORD, CONN.
LAURELART ASSOCIATES
LIMITED PARTNERSHIP
CONNE MAPPLE, JR. ASSOCIATES
ARCHITECTURE PLANNING CONSULTING
NO. 600A ST. HARTFORD, CONNECTICUT 06115

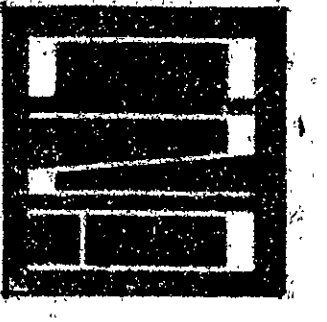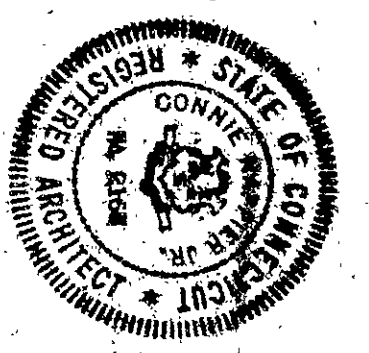

Condo Floor Plan #19

LAST FILED COPY IN THE CASE

8-2