


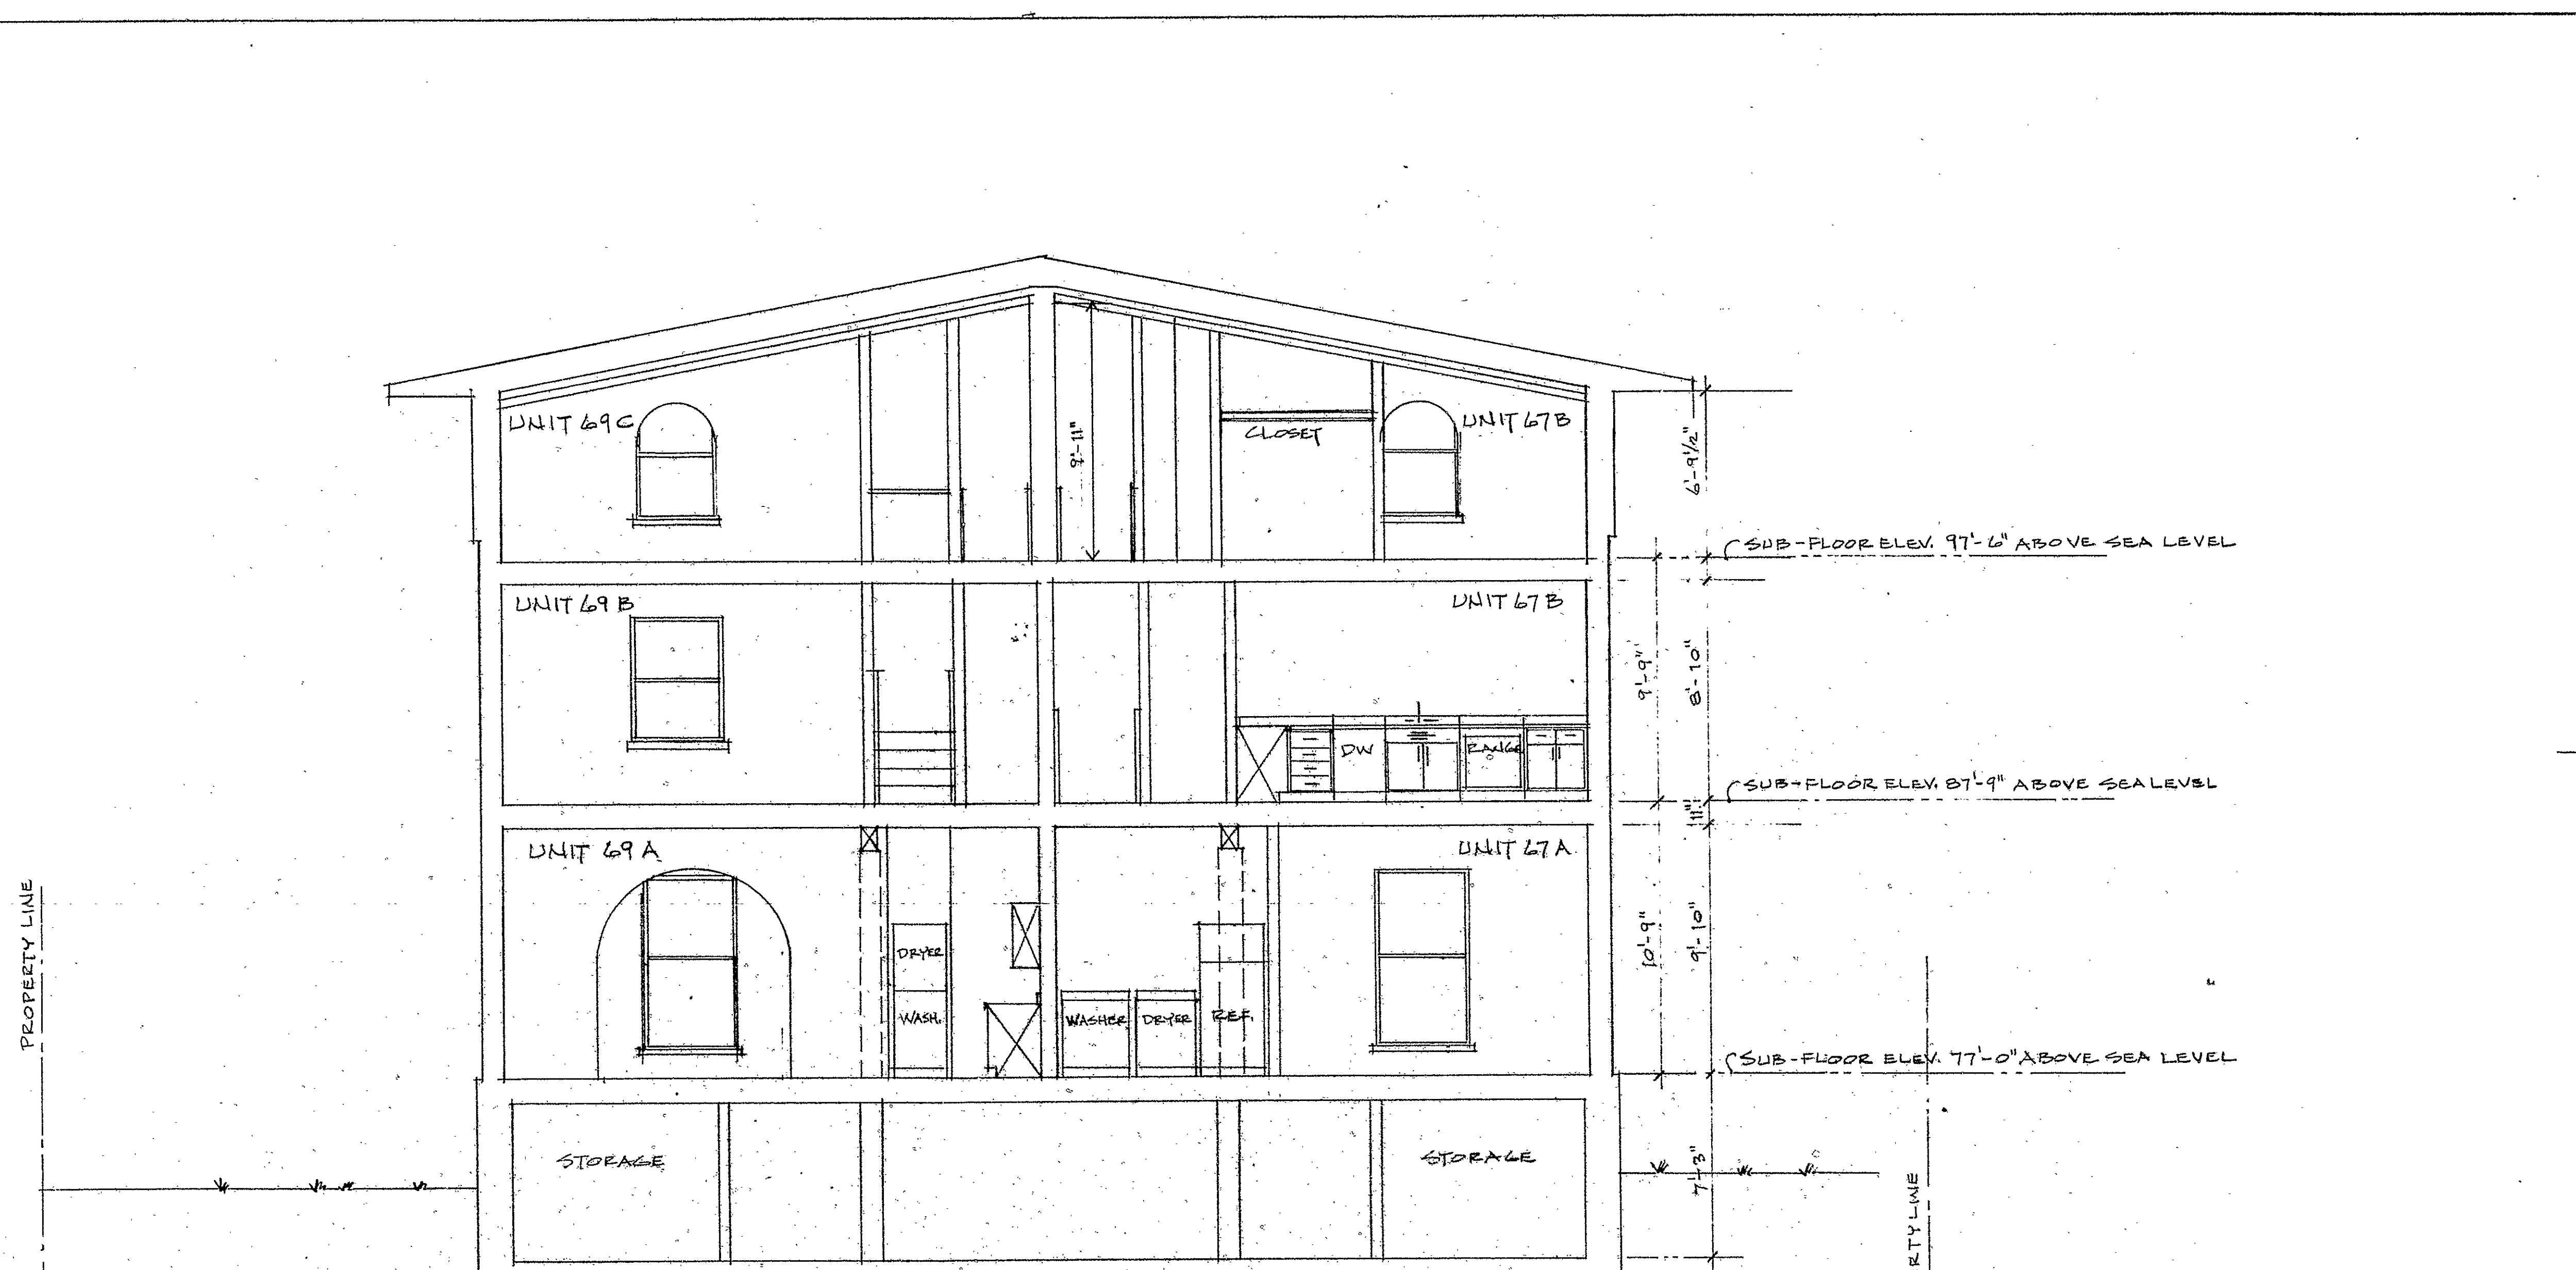


I hereby certify that these plans are an accurate copy of that portion of the plans filed with the building official of the Town of Hartford appointed pursuant to Section 19-396 of the Connecticut General Statutes, Revision of 1958, as amended.

David J. Hing

Subscribed and sworn to, before me, this 21 day of February, 1980.

Martha Stone
Commissioner of the Superior Court

CROSS SECTION
1/4" = 1'-0"

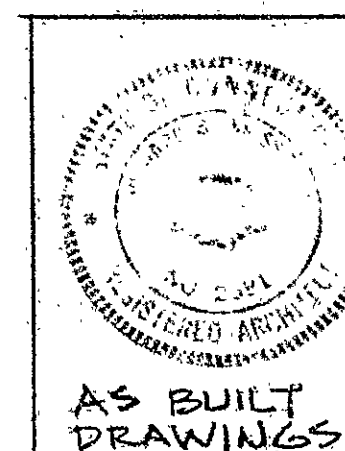

67-69 WILLARD ST., A CONDOMINIUM
67 WS ASSOCIATES, DEVELOPERS
HARTFORD, CONNECTICUT

CROSS SECTION

FEBRUARY 15, 1980 DRAWING NO. A-7

20
FILED COPY - 20
FEB 15

RECEIVED BY
David J. Hing
Feb 12 1980 PM 3:00
TOL. 1150
V.O. 1150

Condo #20

