

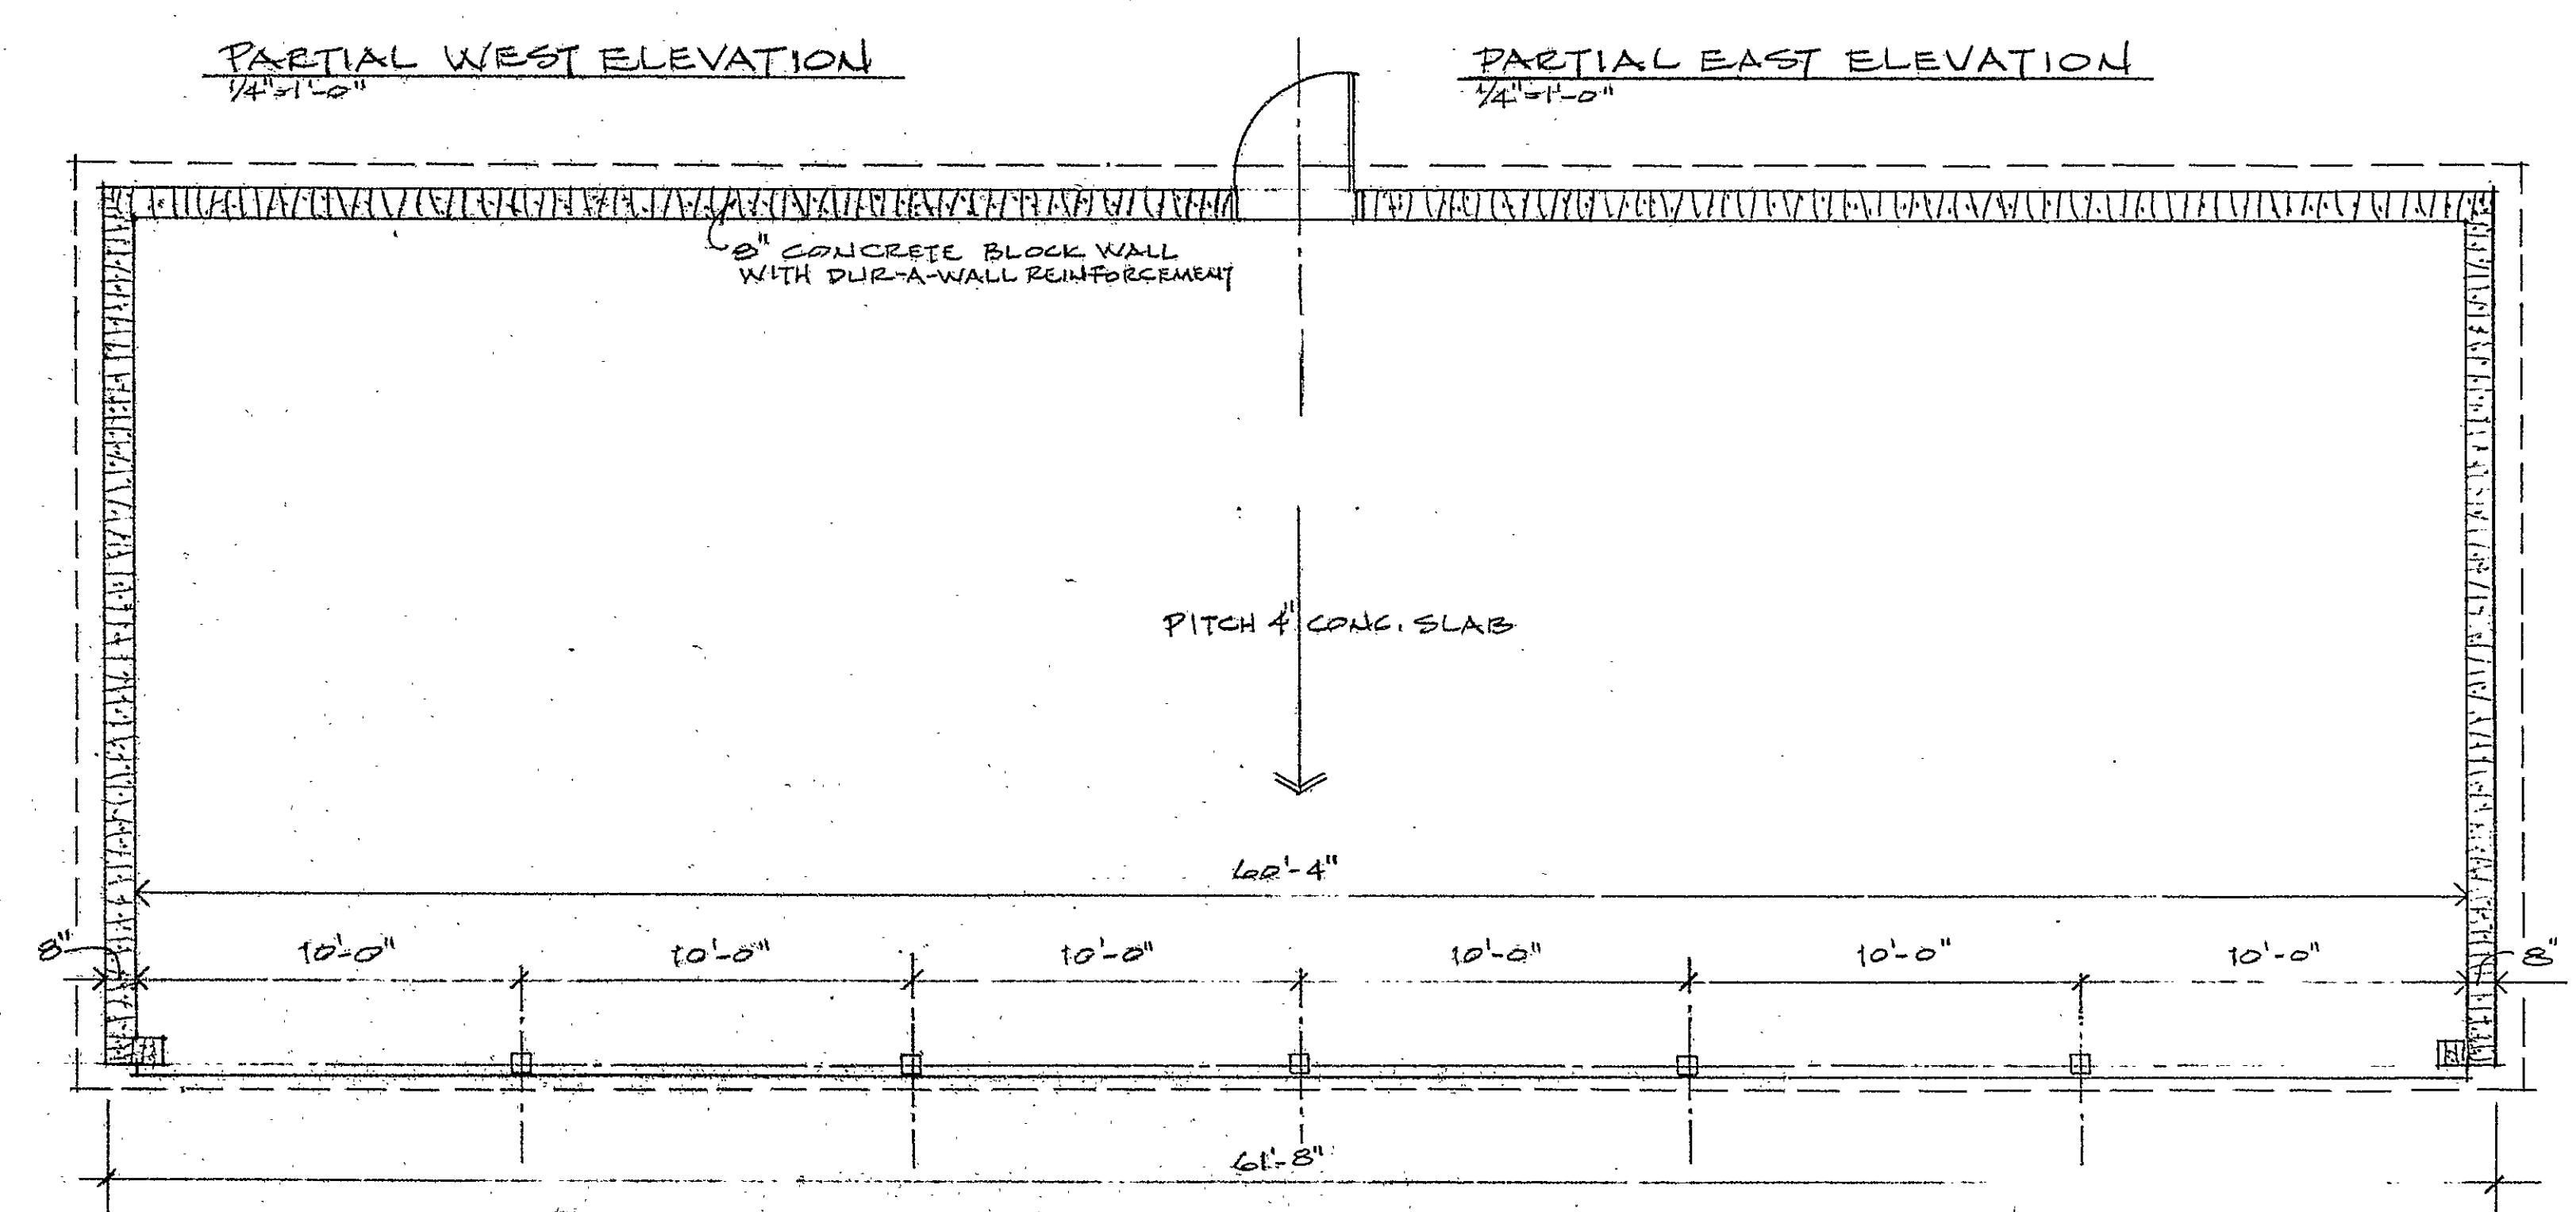
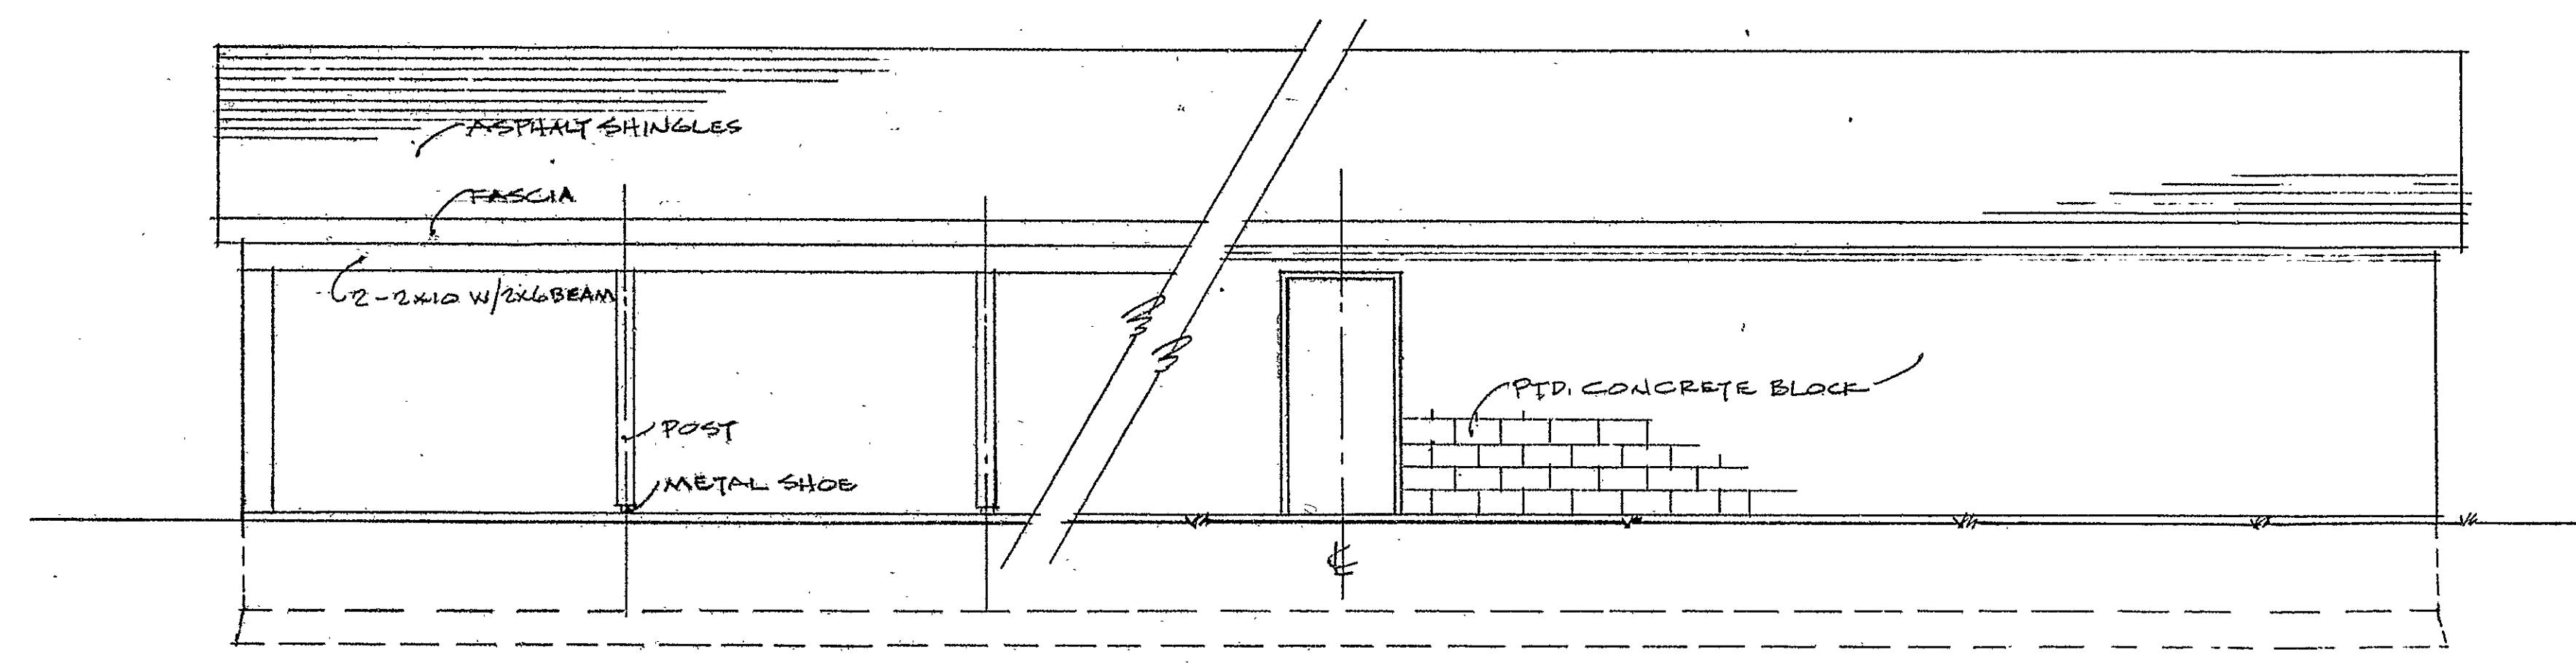
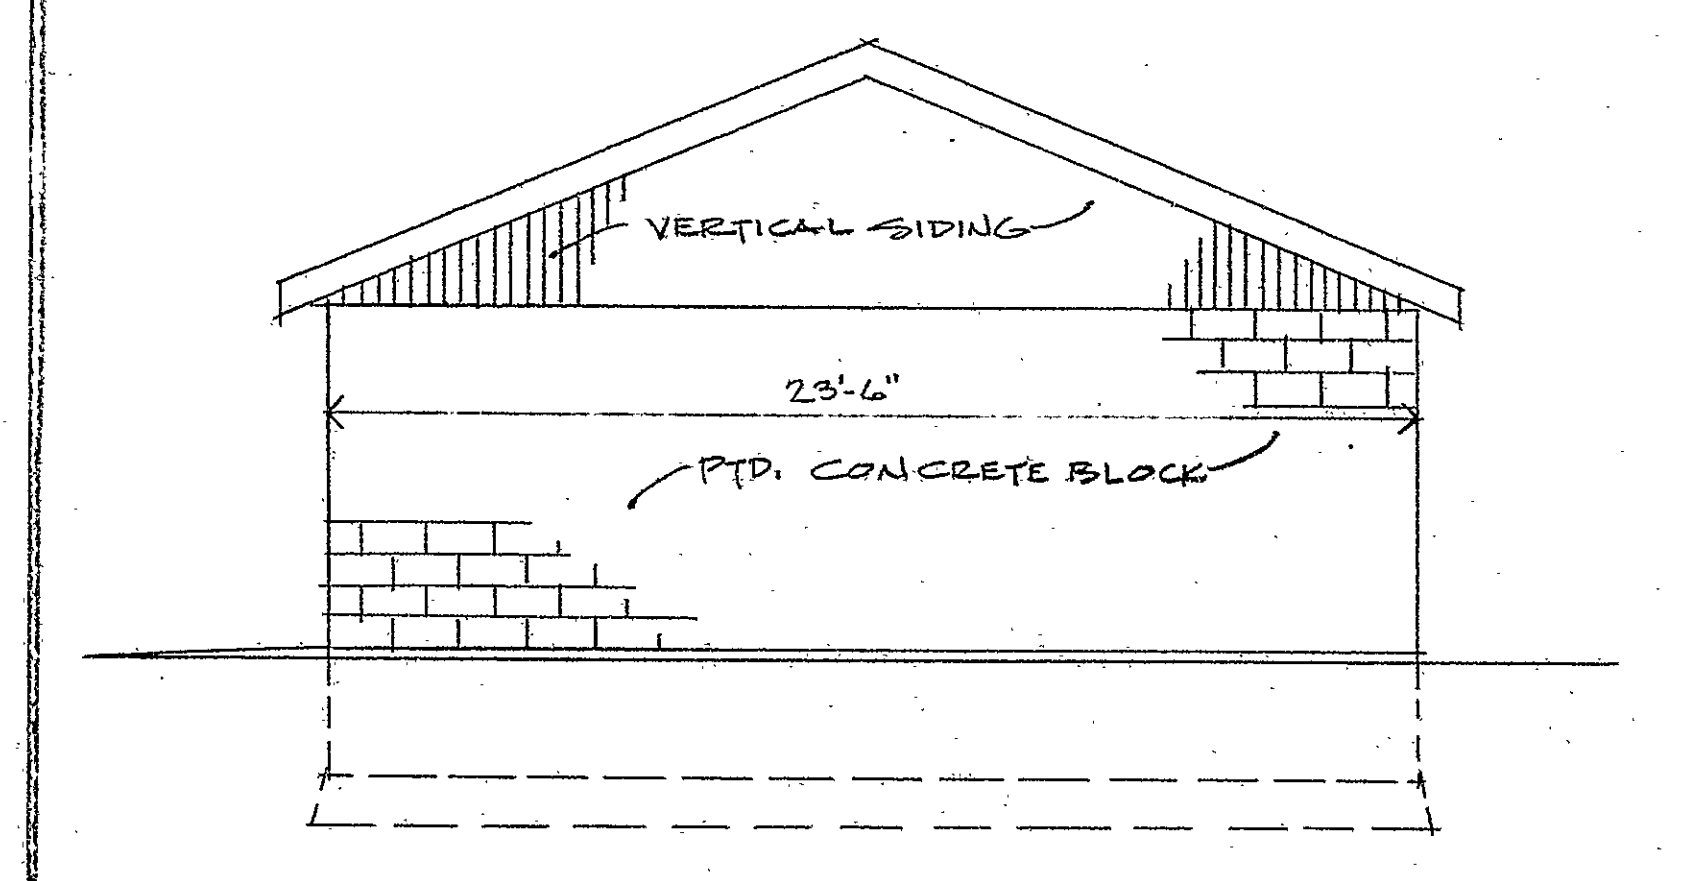


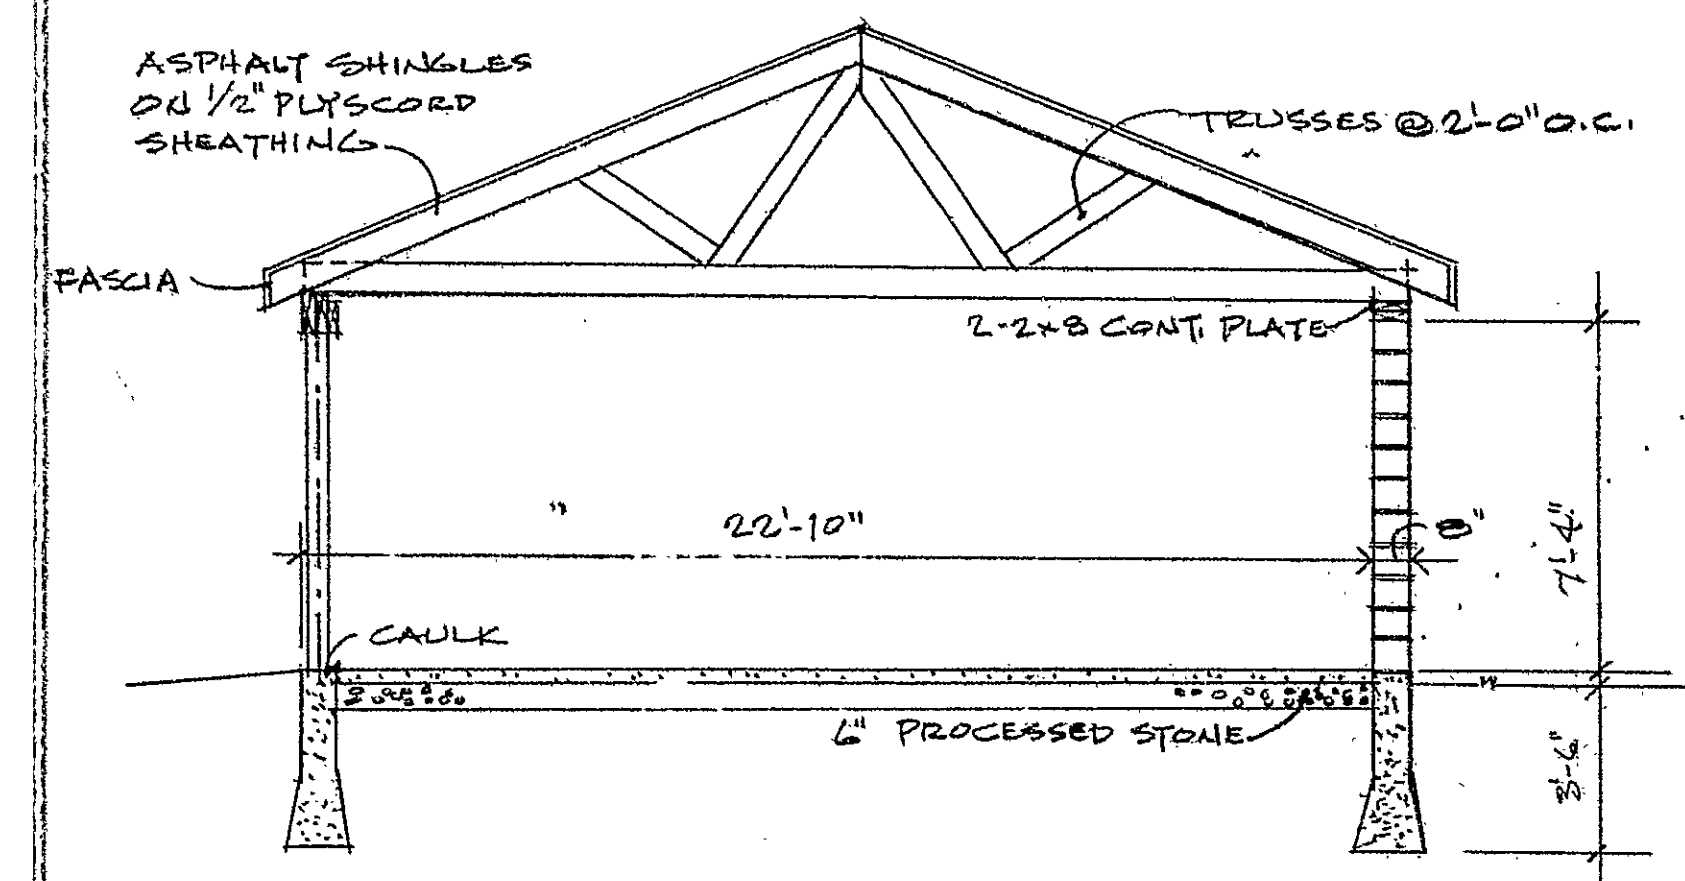

I hereby certify that these plans are an accurate copy of that portion of the plans filed with the building official of the Town of Hartford appointed pursuant to Section 19-396 of the Connecticut General Statutes Revision of 1958, as amended.

Martha Stone
Commissioner of the Superior Court

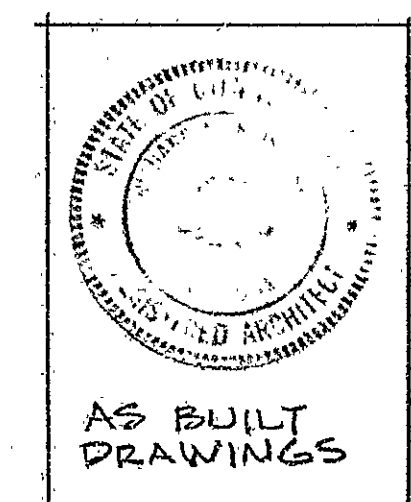

67-69 WILLARD ST., A CONDOMINIUM
67 WS ASSOCIATES, DEVELOPERS
HARTFORD, CONNECTICUT
GARAGE
FEBRUARY 15, 1980 DRAWING NO. A-8

RECEIVED BY
Feb 22 12 38 PM '80
Total 71 EPT.
PAGE

432 344
NEX

Condo # 20

