
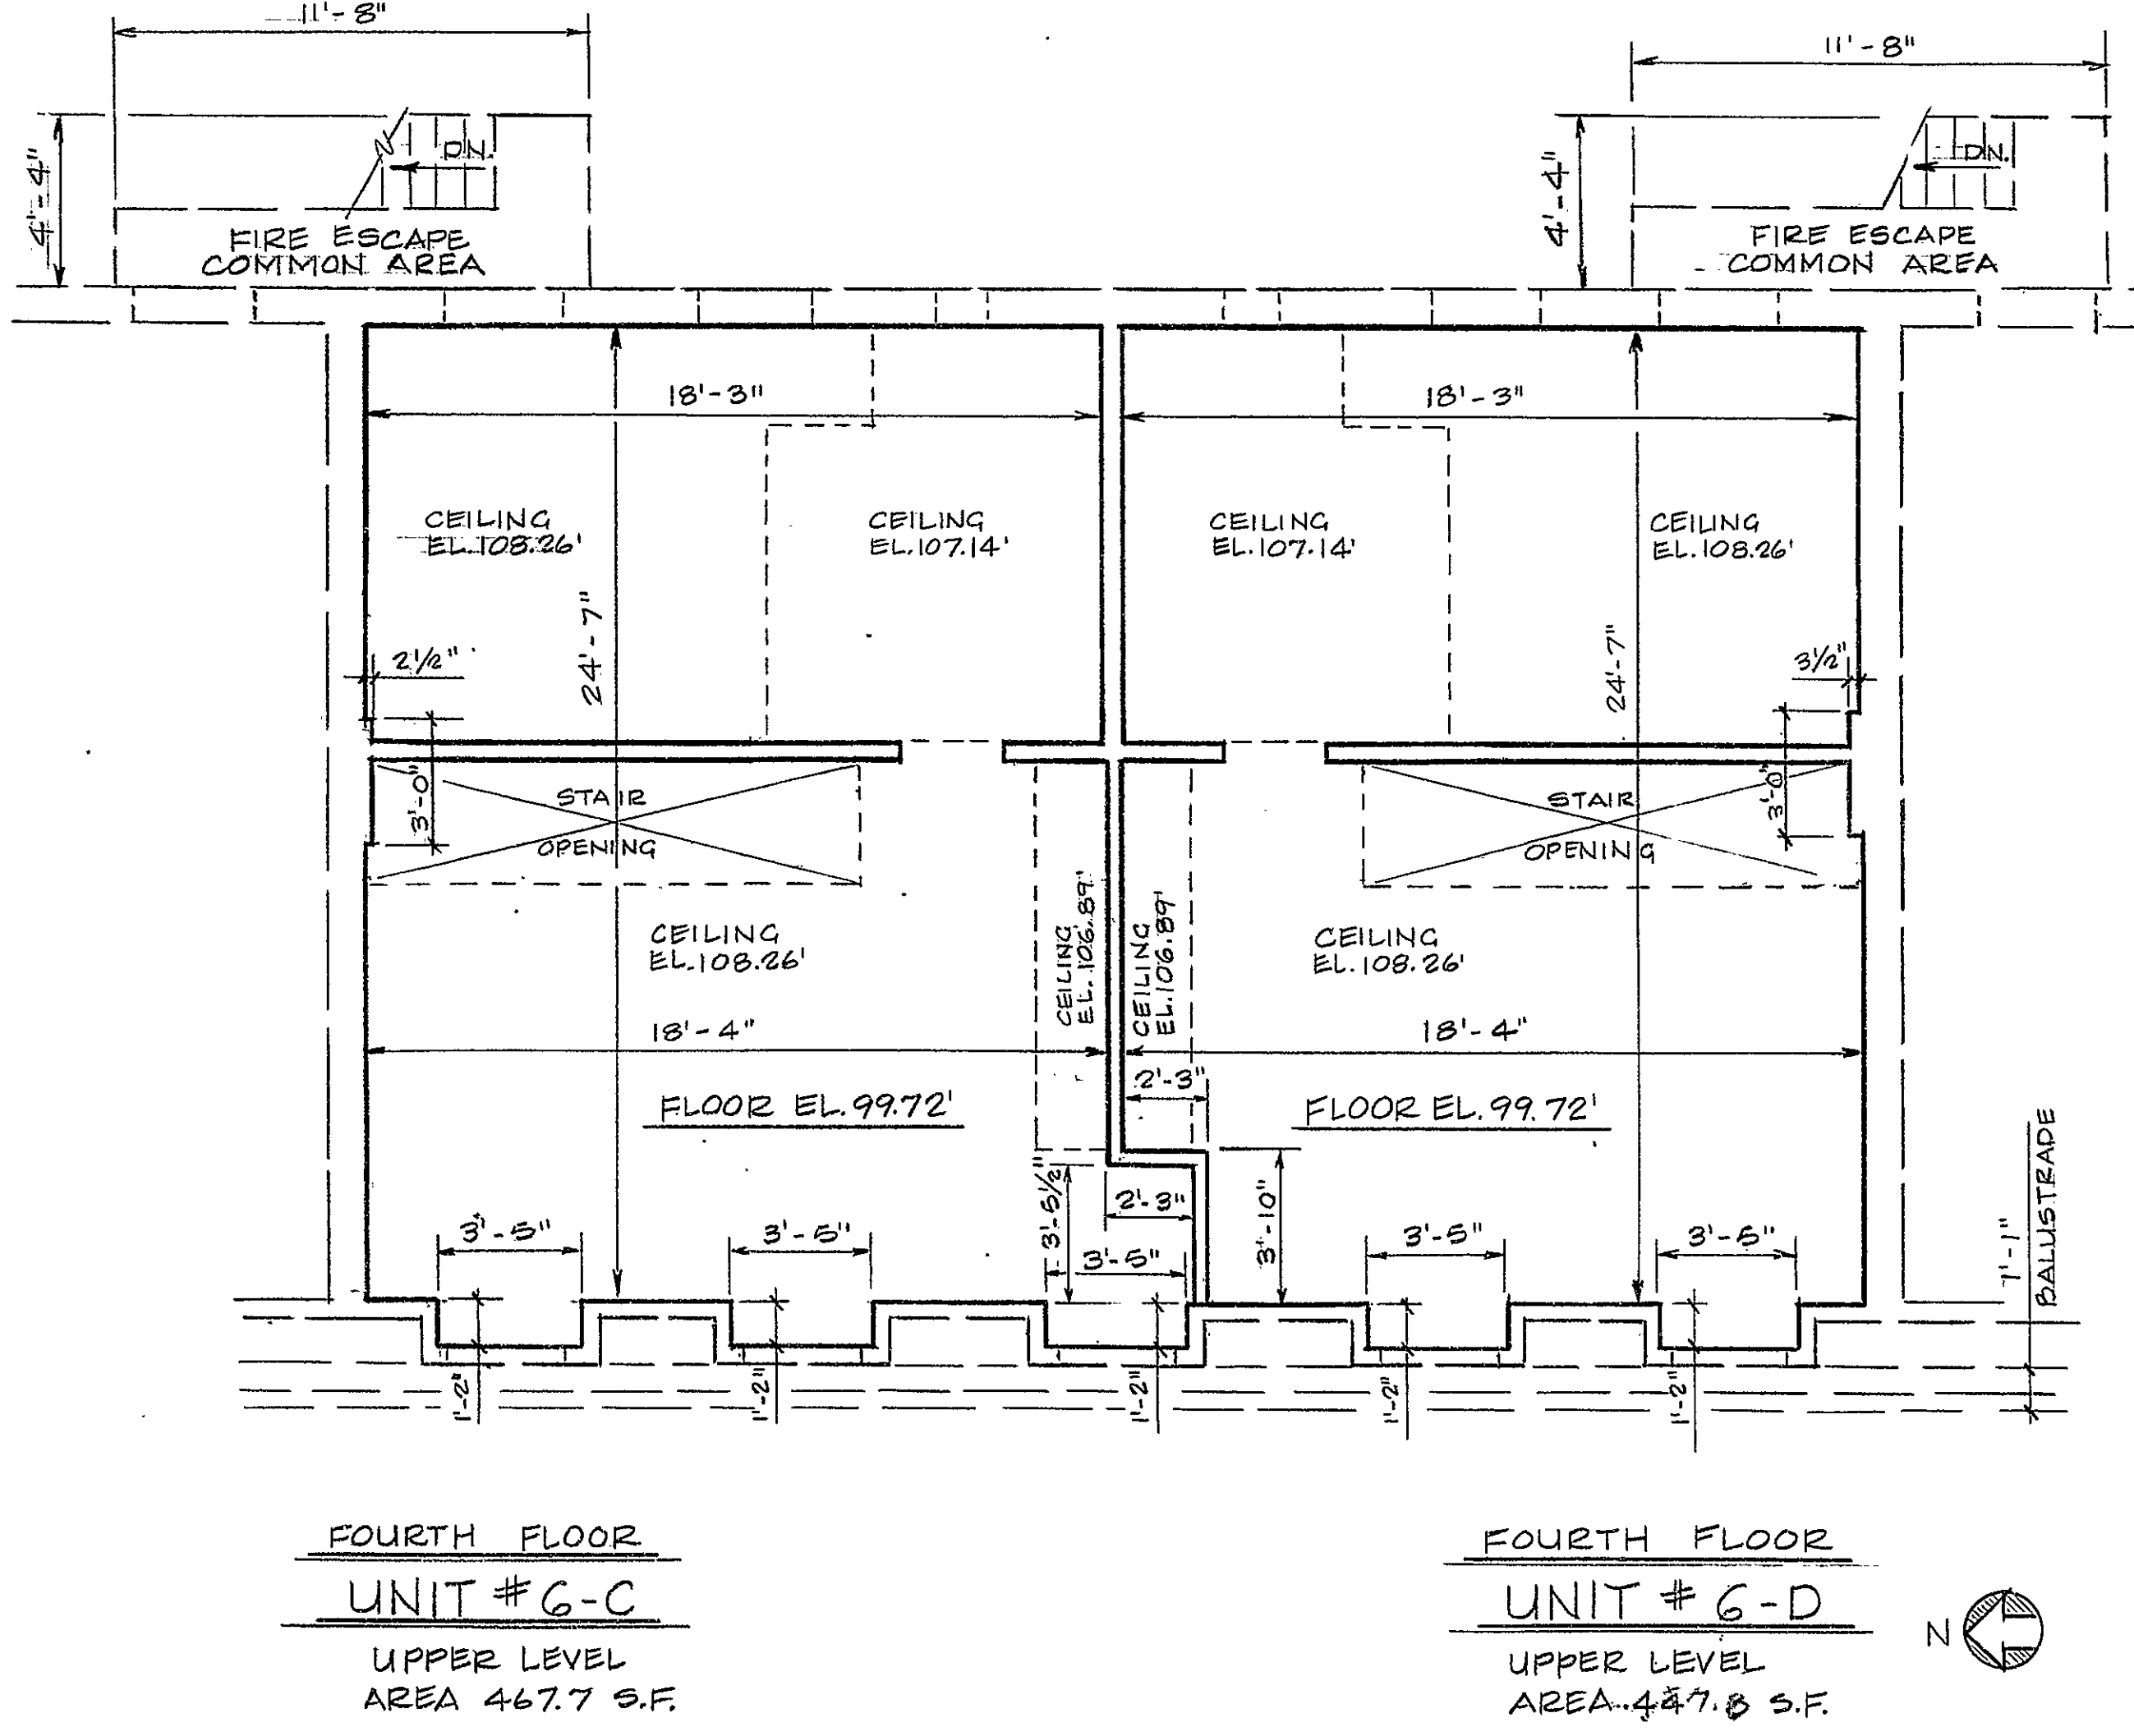
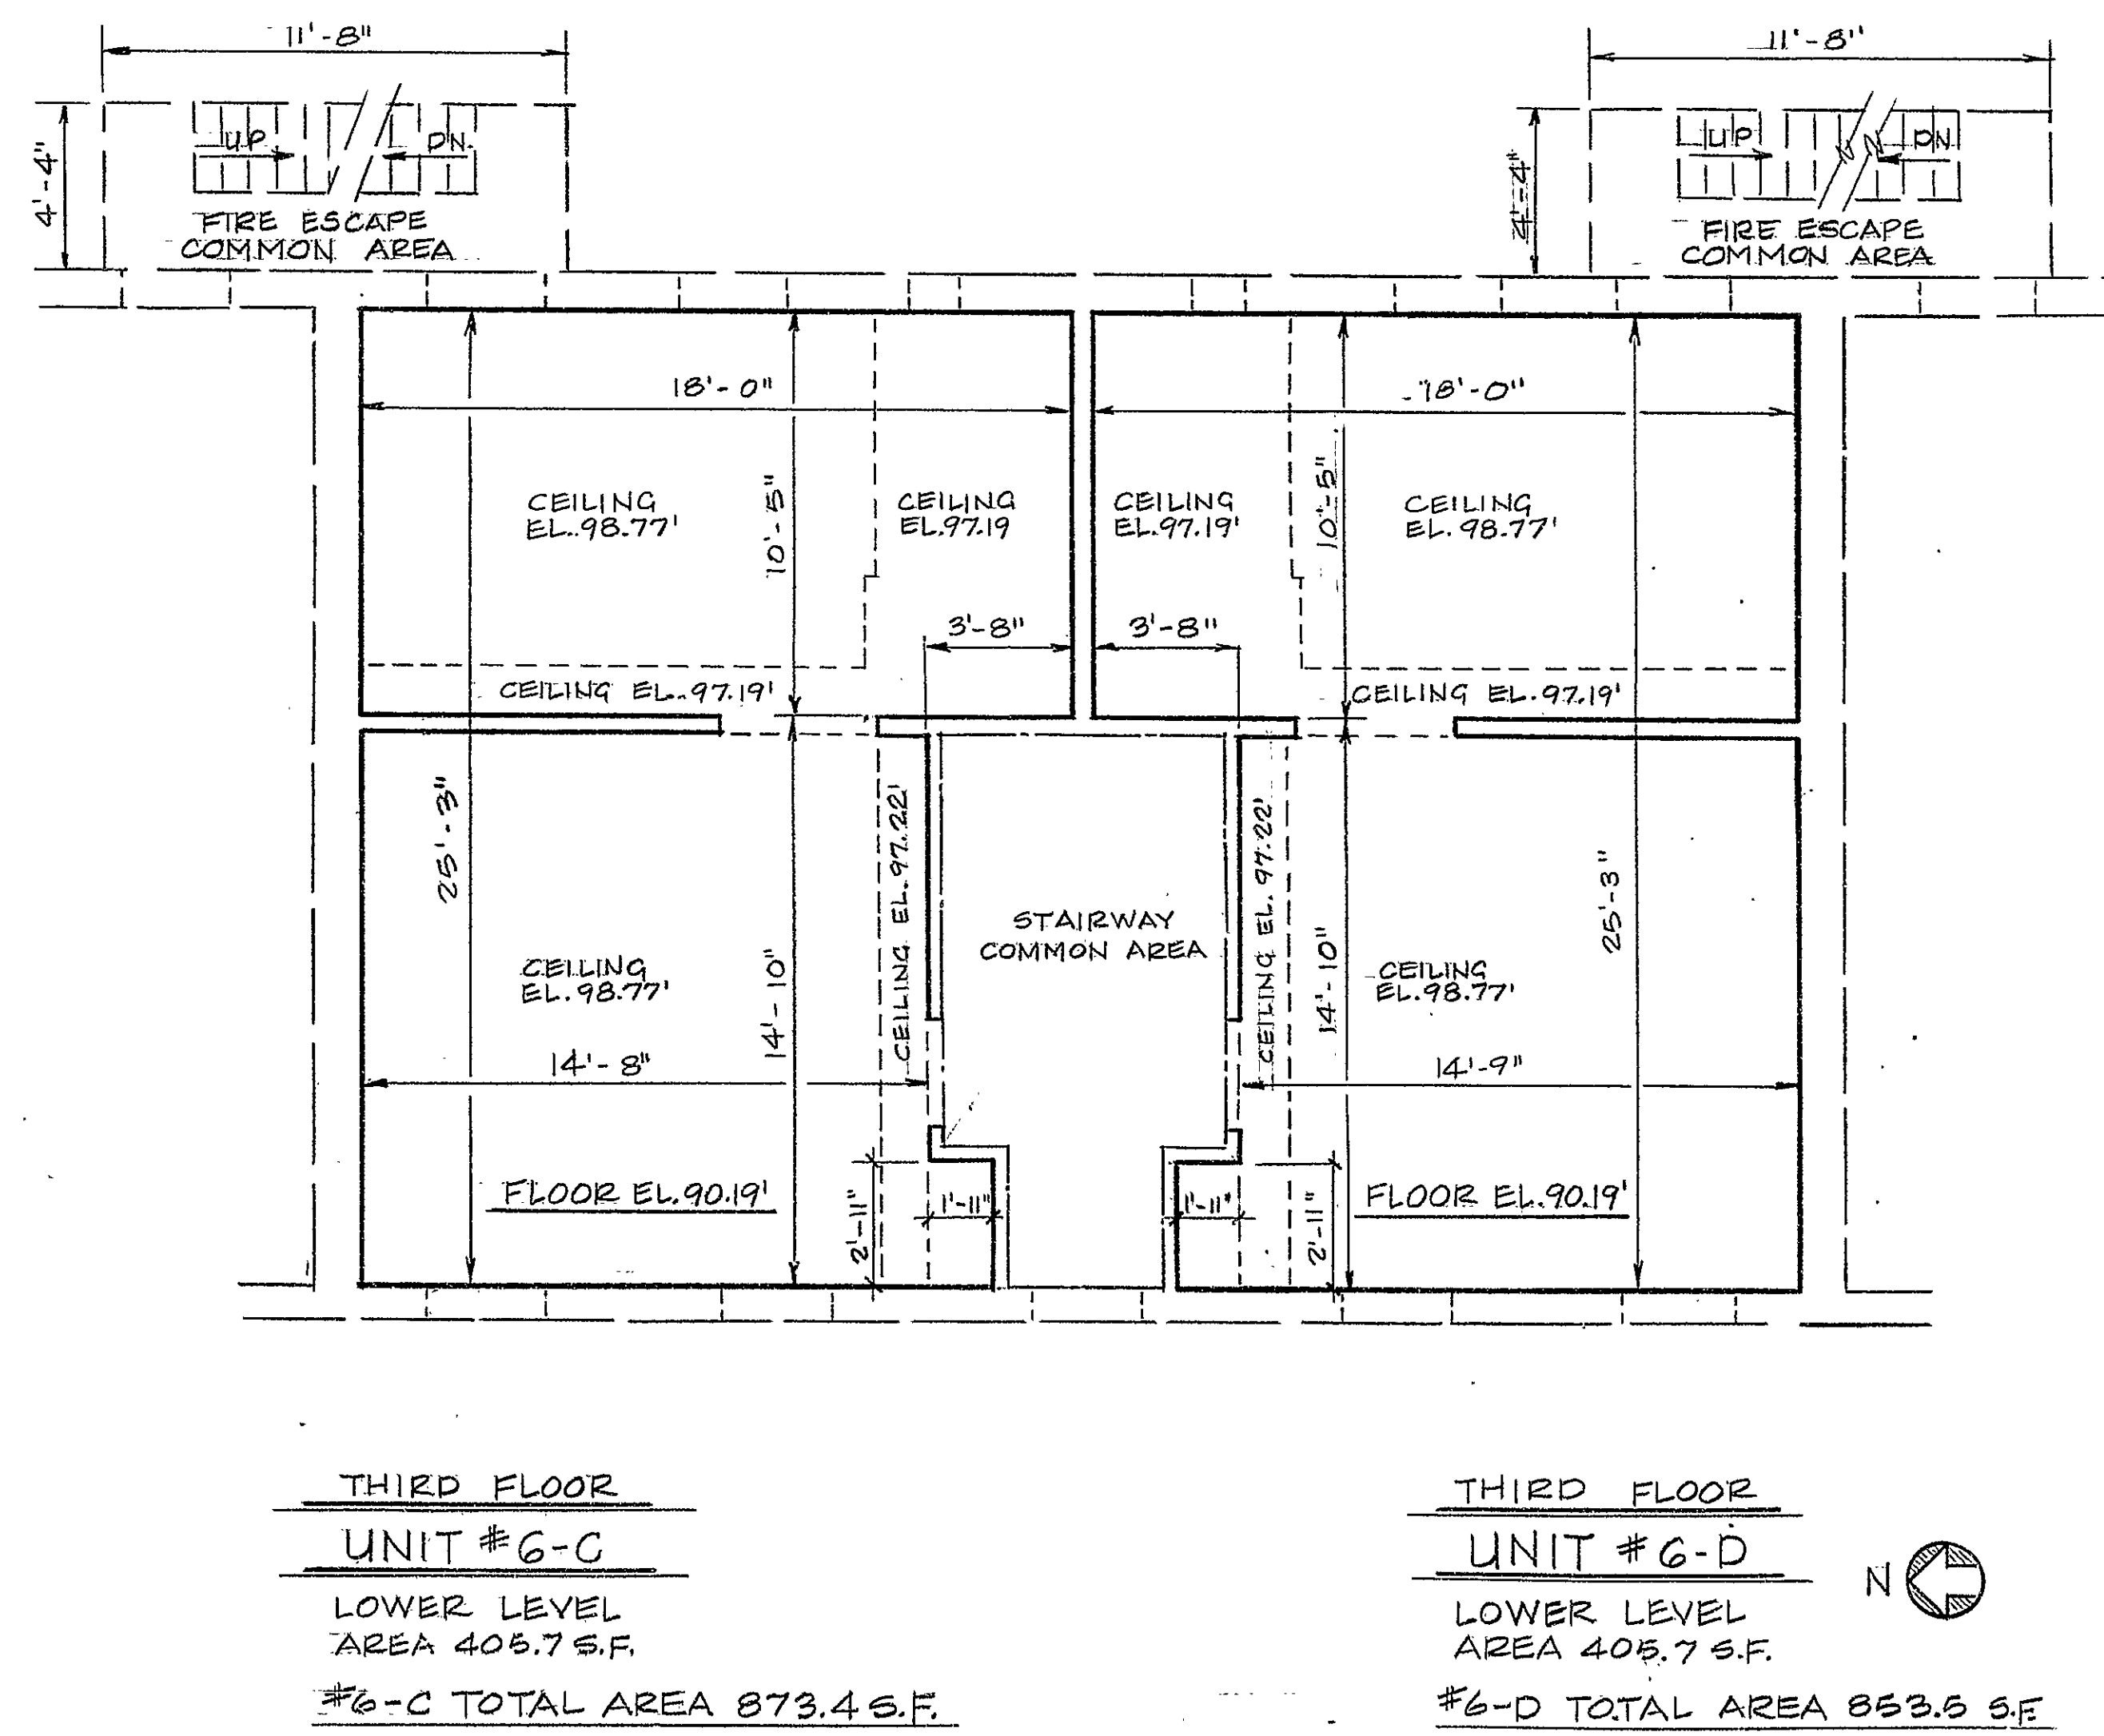
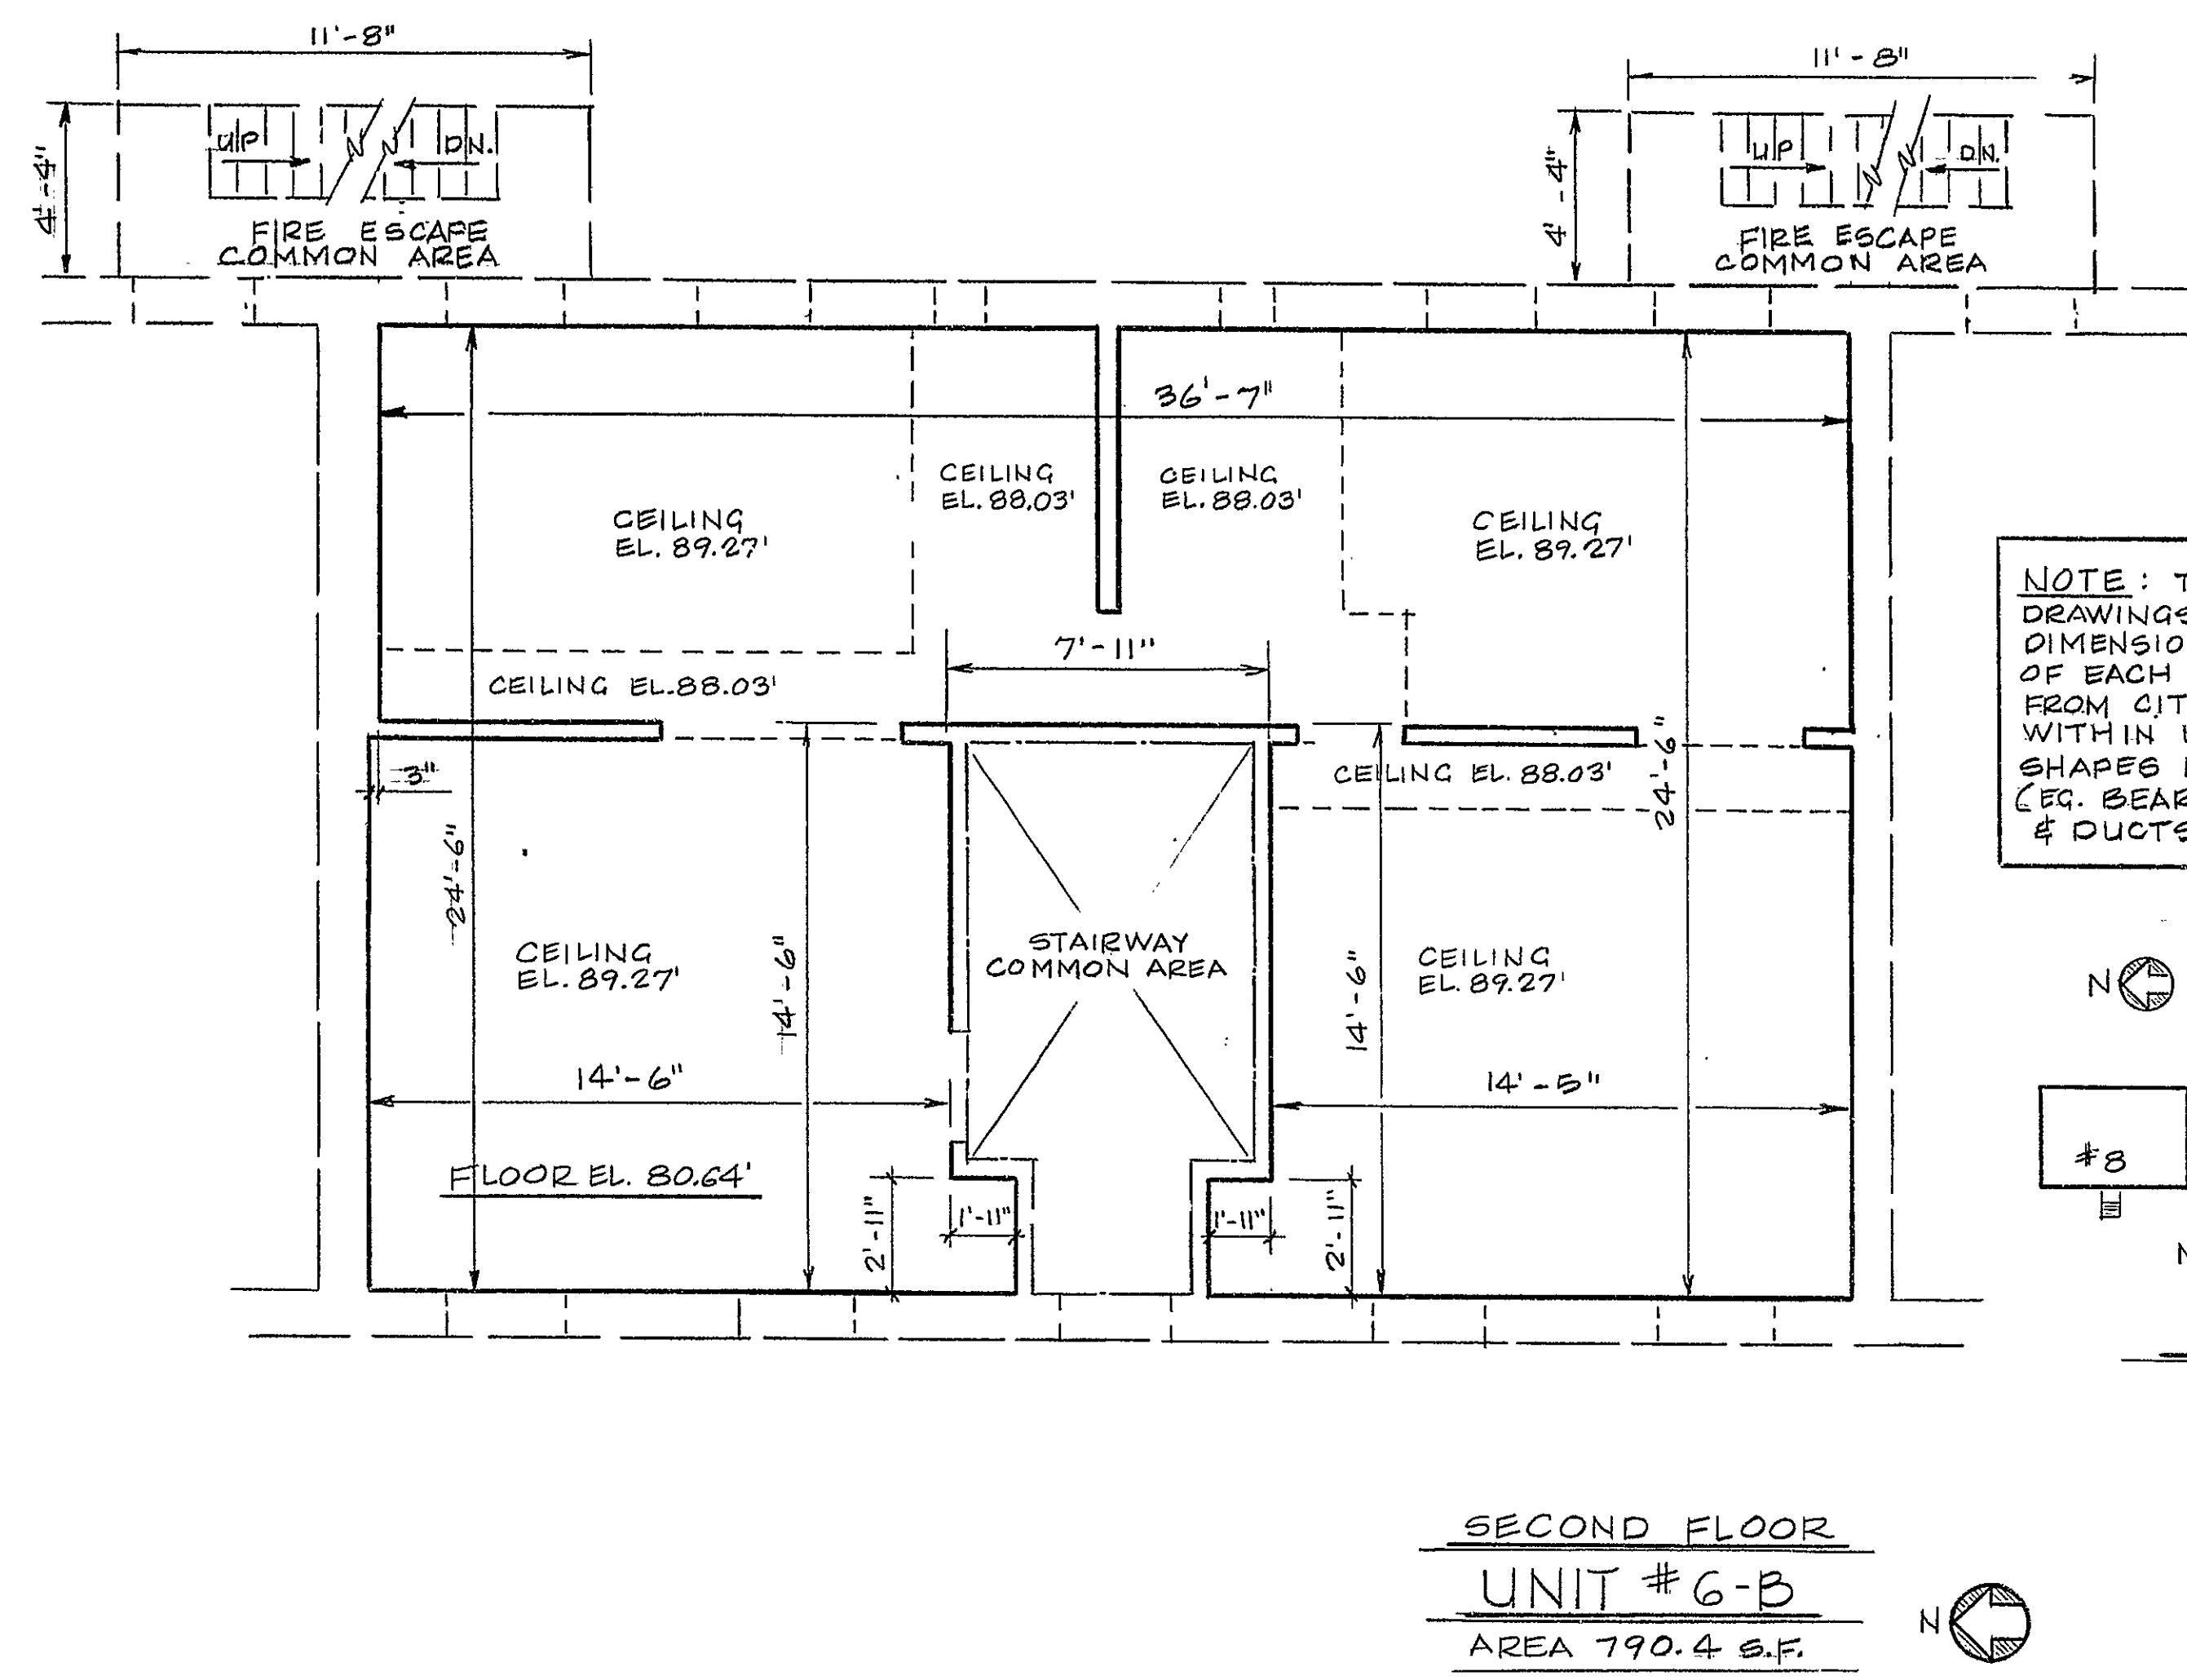


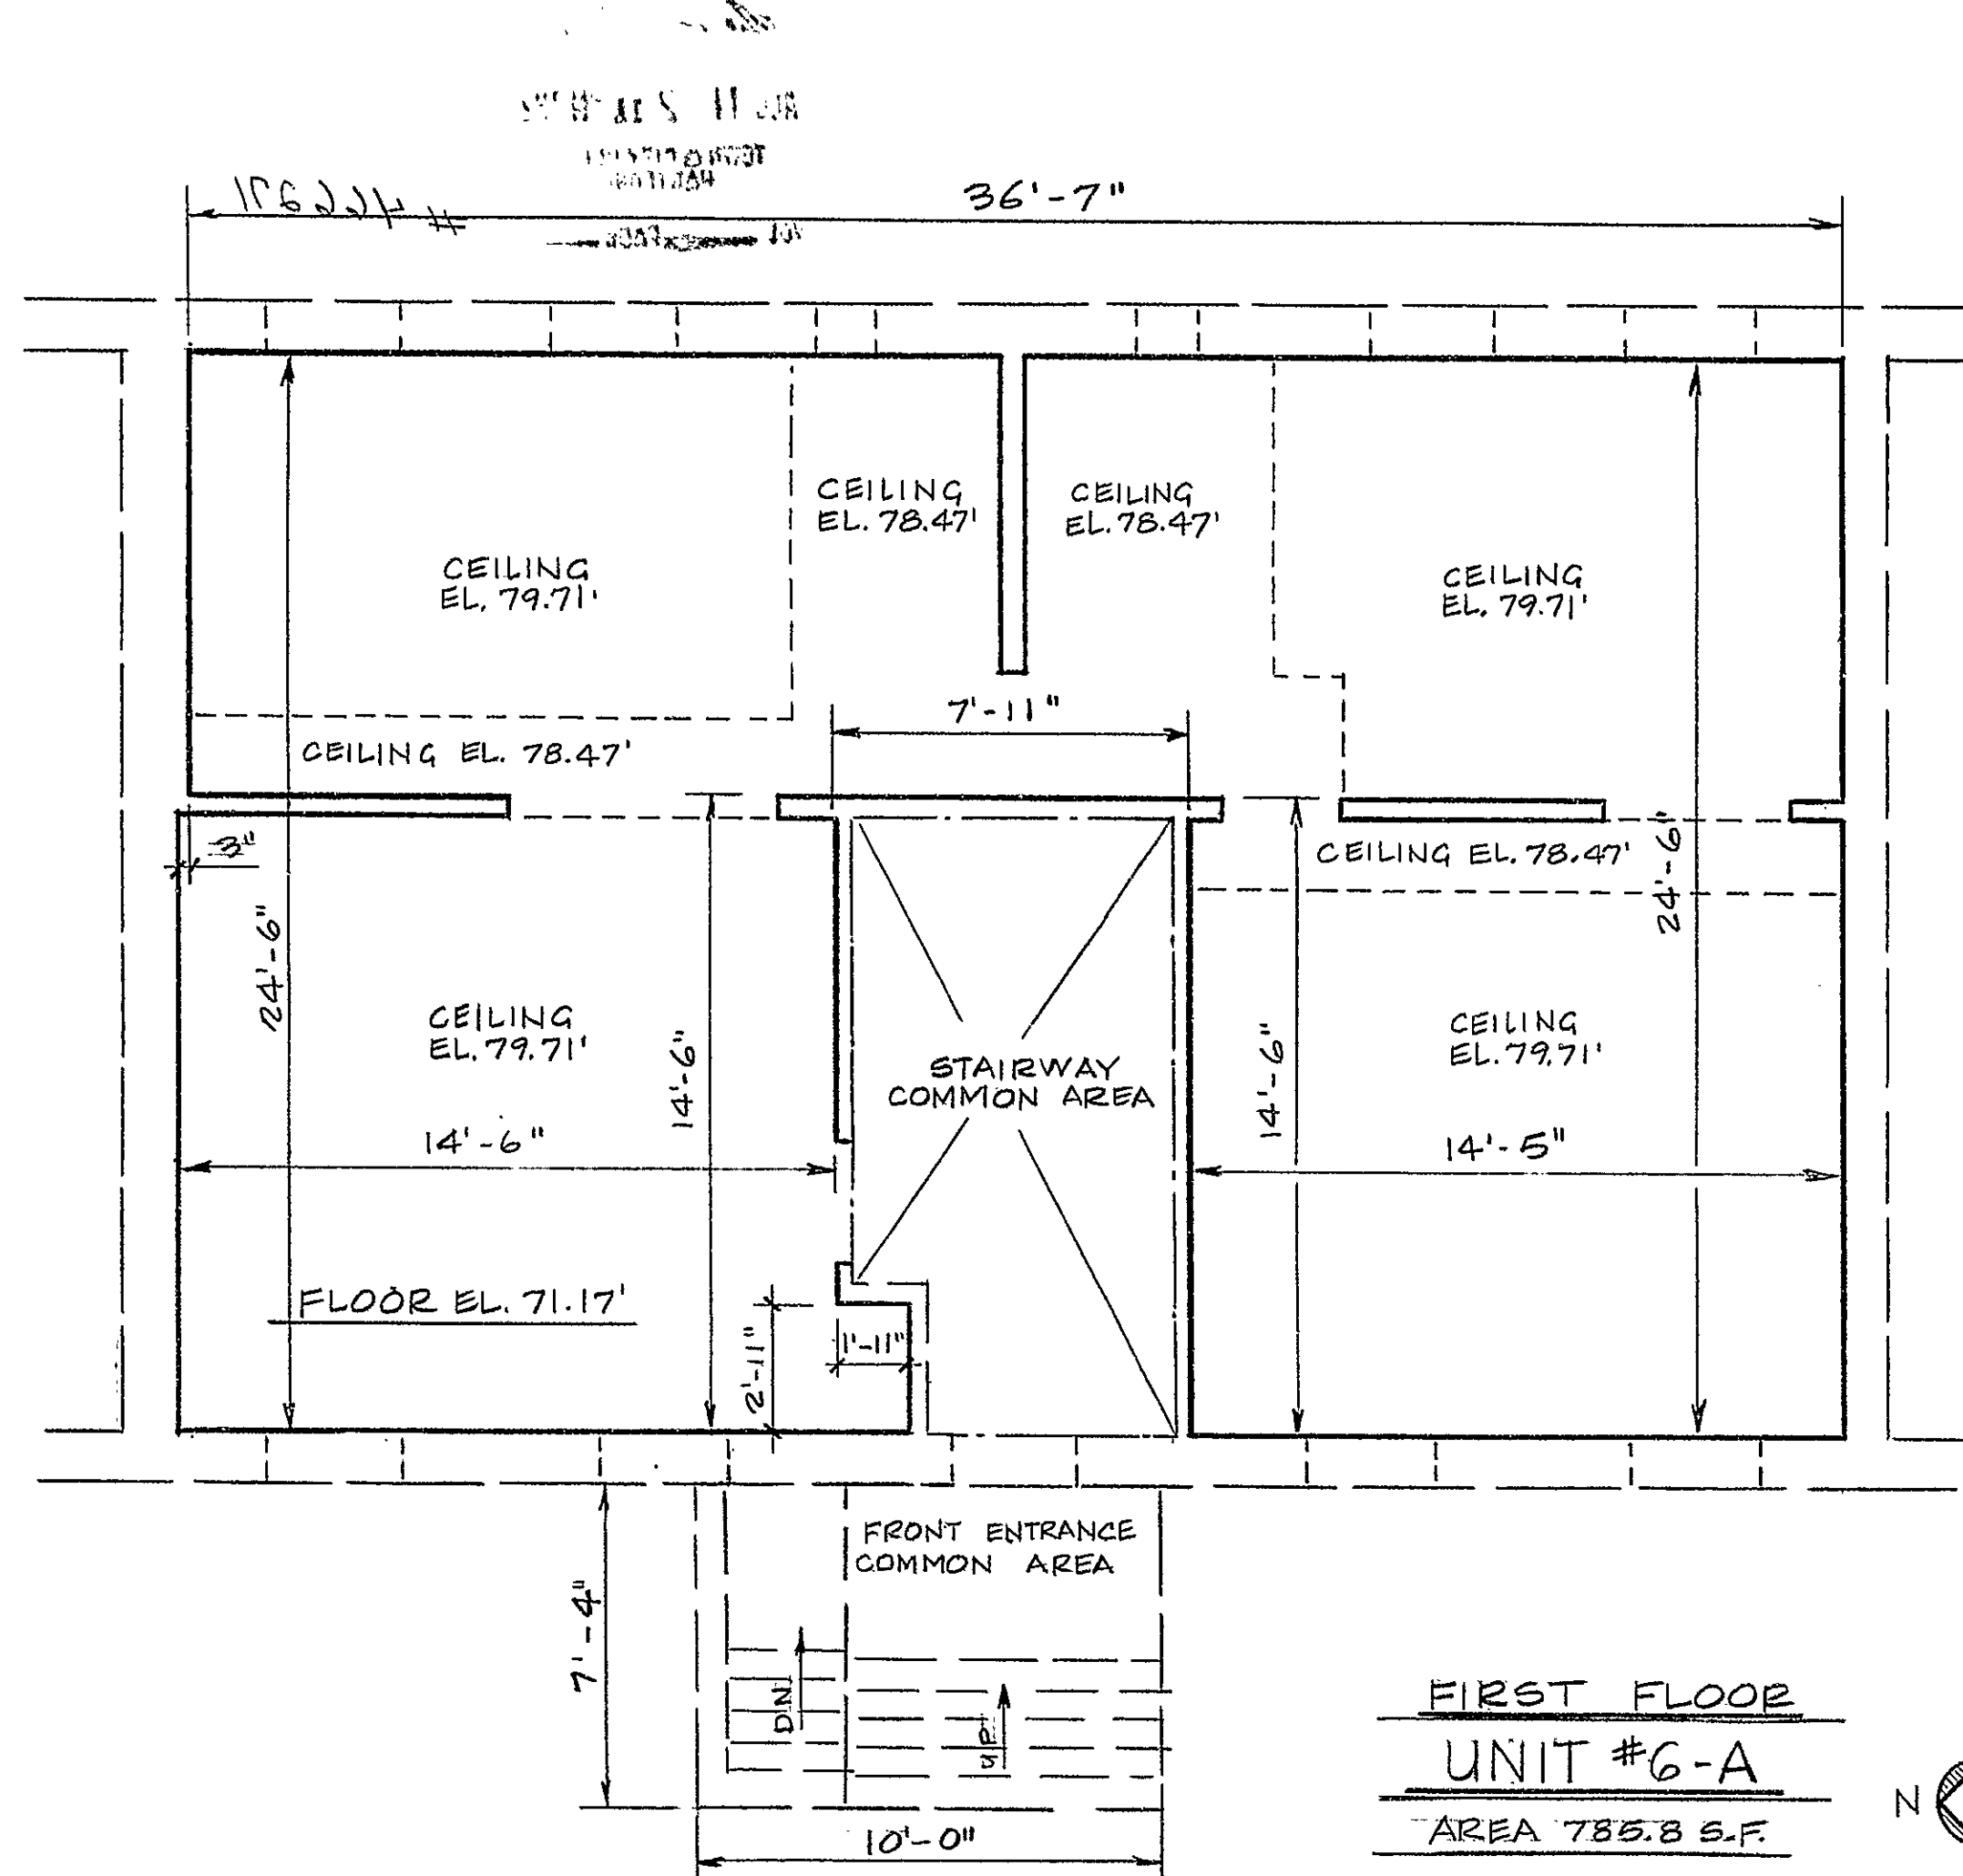

NOTE: THE PURPOSE OF THESE DRAWINGS IS TO SHOW APPROXIMATE DIMENSIONS, FLOOR AREA & LOCATION OF EACH UNIT. ELEVATIONS ARE TAKEN FROM CITY OF HARTFORD DATUM. WITHIN UNITS SOLID BLACK OUTLINED SHAPES REPRESENT COMMON ELEMENTS (E.G. BEARING WALLS, COLUMNS, FLUES & DUCTS ECT.).

KEY PLAN
NOT TO SCALE

LEGEND:
--- EXTERIOR WALLS OF BUILDING
--- UNIT BOUNDARY
--- COMMON AREA
--- CEILING OR FLOOR ELEVATION CHANGE

SCALE IN FEET
0 1 2 3 4

JULY 16, 1982

LOUIS J. COLAVECCHIO
A.I.A., ARCHITECT

GEORGETOWN MANOR
CONDOMINIUM
286 FARMINGTON AVE. & 4, 6, 8 MARSHALL ST.
HARTFORD, CONNECTICUT

286