


dan wright - architect
281 hartford turnpike
vernon, conn. 06066
203 646-3269

chw. A.I.A.

TWENTY-FOUR MERRILL STREET CONDOMINIUM
EXHIBIT D TO DECLARATION OF GLOUCESTER REALTY COOP
24 MERRILL STREET
HARTFORD CONNECTICUT

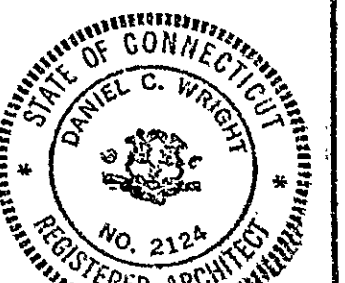


REVISIONS

JOB NO. 19-36
DATE 1-21-80
SHEET 2 OF 1

Condo Plan # 24

12
13 INCHES 1 2 3 4

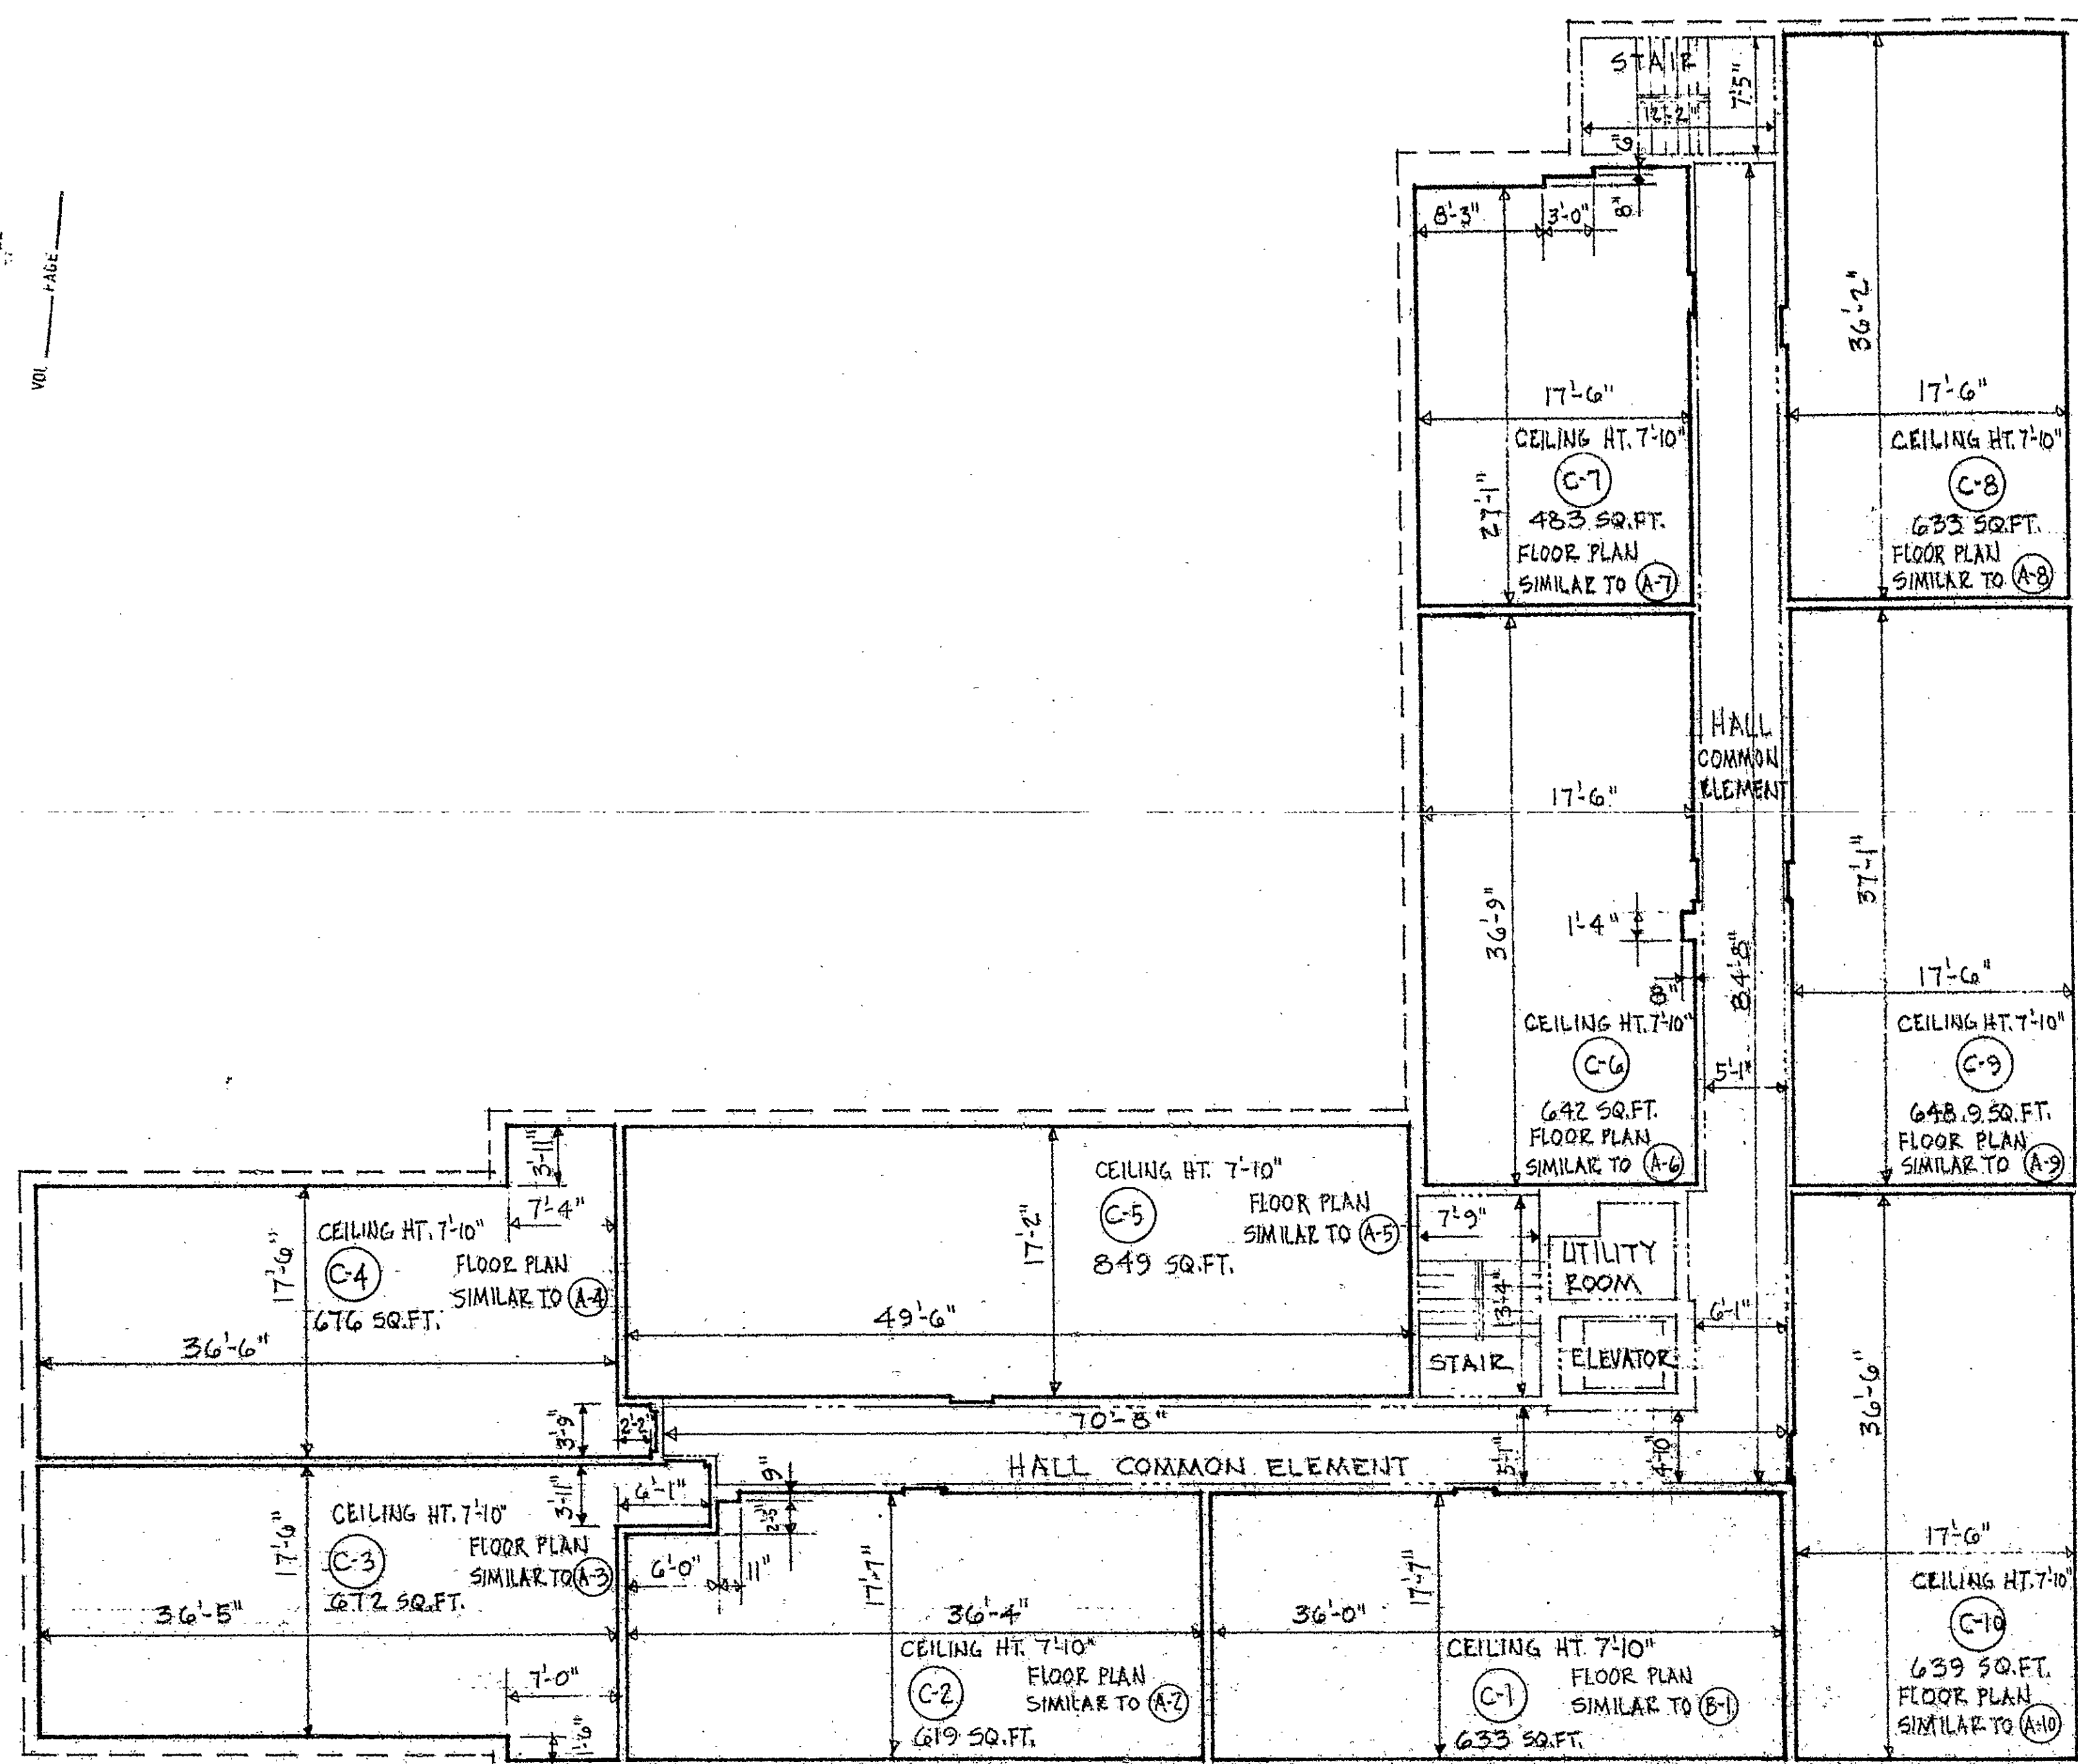

LEGEND

DWELLING UNIT NUMBER (B-3)

STORAGE AREA NUMBER (S-10)

DWELLING UNIT BOUNDARY LINE

COMMON ELEMENT BOUNDARY LINE

DEFINITION LINE BETWEEN COMMON ELEMENTS WITH DIFFERENT FUNCTIONS

LIMITED COMMON ELEMENT BOUNDARY LINE

WALLS WITHIN A DWELLING UNIT

LIVING ROOM L.R.
BEDROOM B.R.
KITCHEN K.
DINING D.
BATHROOM B.
CLOSET C.

CERTIFIED TO BE AN ACCURATE COPY OF PORTIONS OF THE APPROVED PLANS ON FILE WITH THE CITY OF HARTFORD BUILDING DEPARTMENT IN ACCORDANCE WITH SECTION 19-396 OF THE CONNECTICUT GENERAL STATUTES

Daniel C. Wright
DANIEL C. WRIGHT REGISTERED ARCHITECT

SUBSCRIBED & SWORN TO BEFORE ME

THIS 24th DAY OF MARCH 1980

Notary Public
MY COMMISSION EXPIRES

