
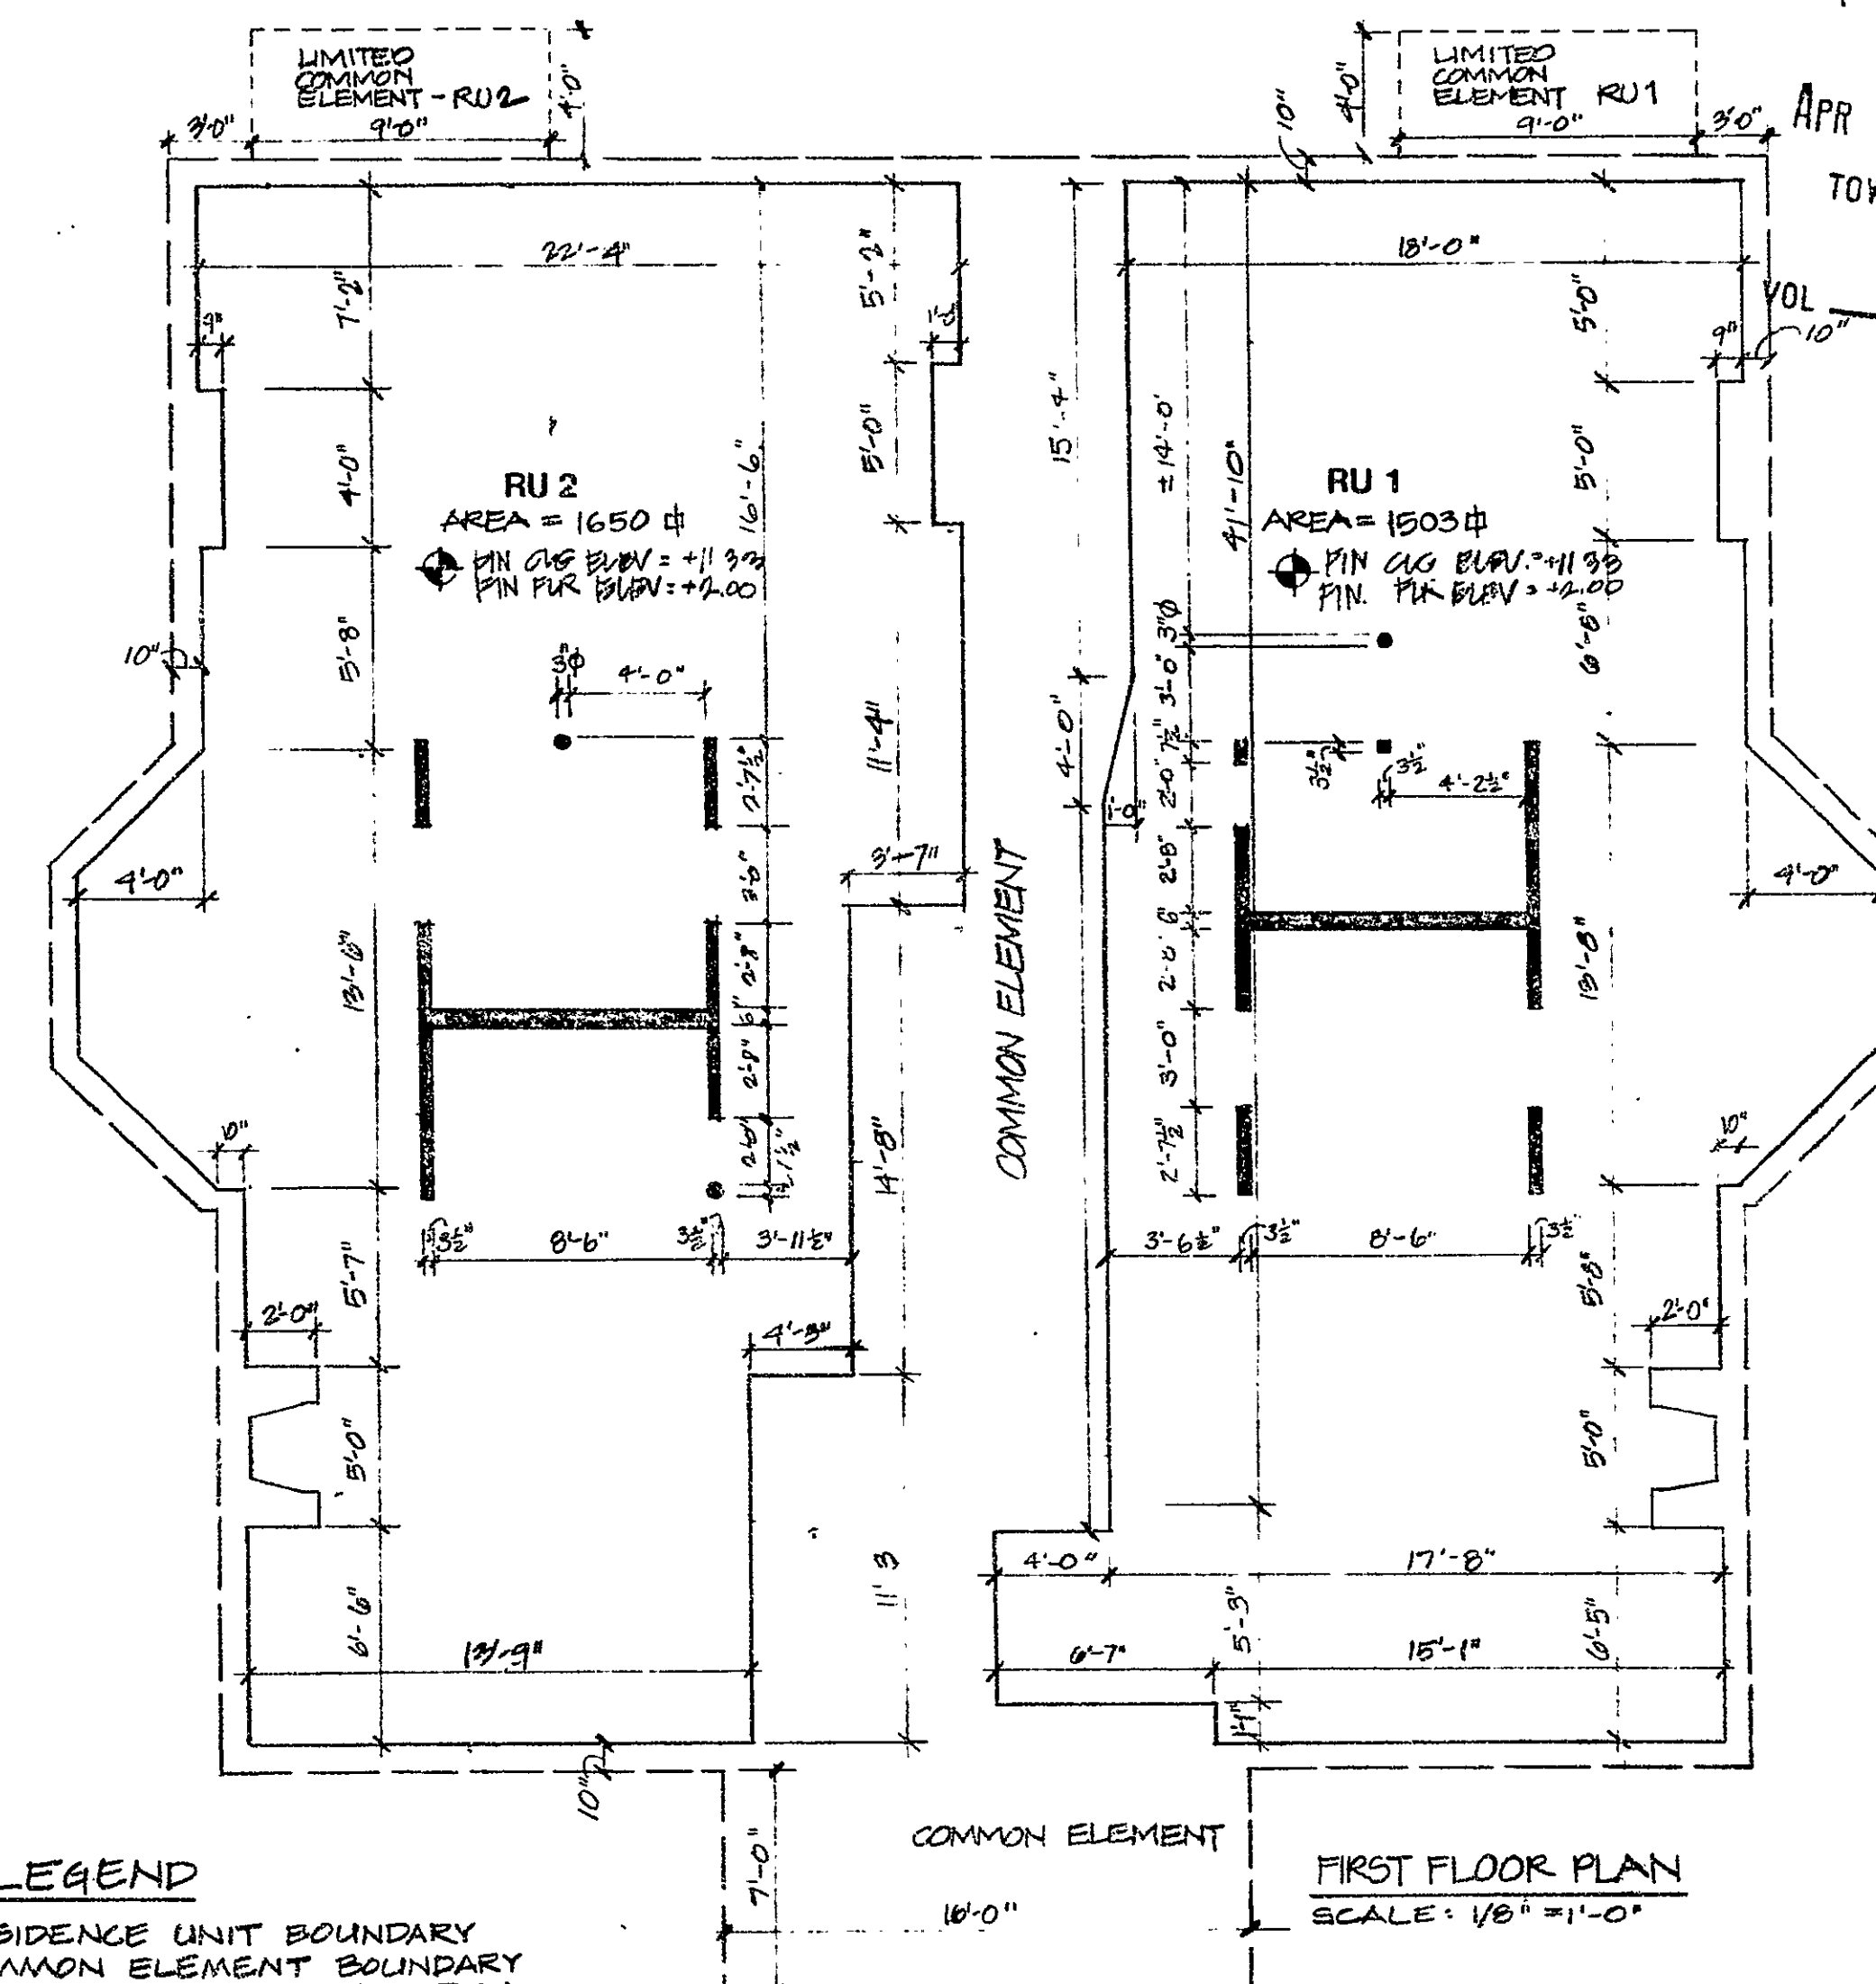


RECEIVED BY
Robert A. Sullivan
APR 9 3 29 PM '80
TOWN ENGINEER
HARTFORD
PAGE

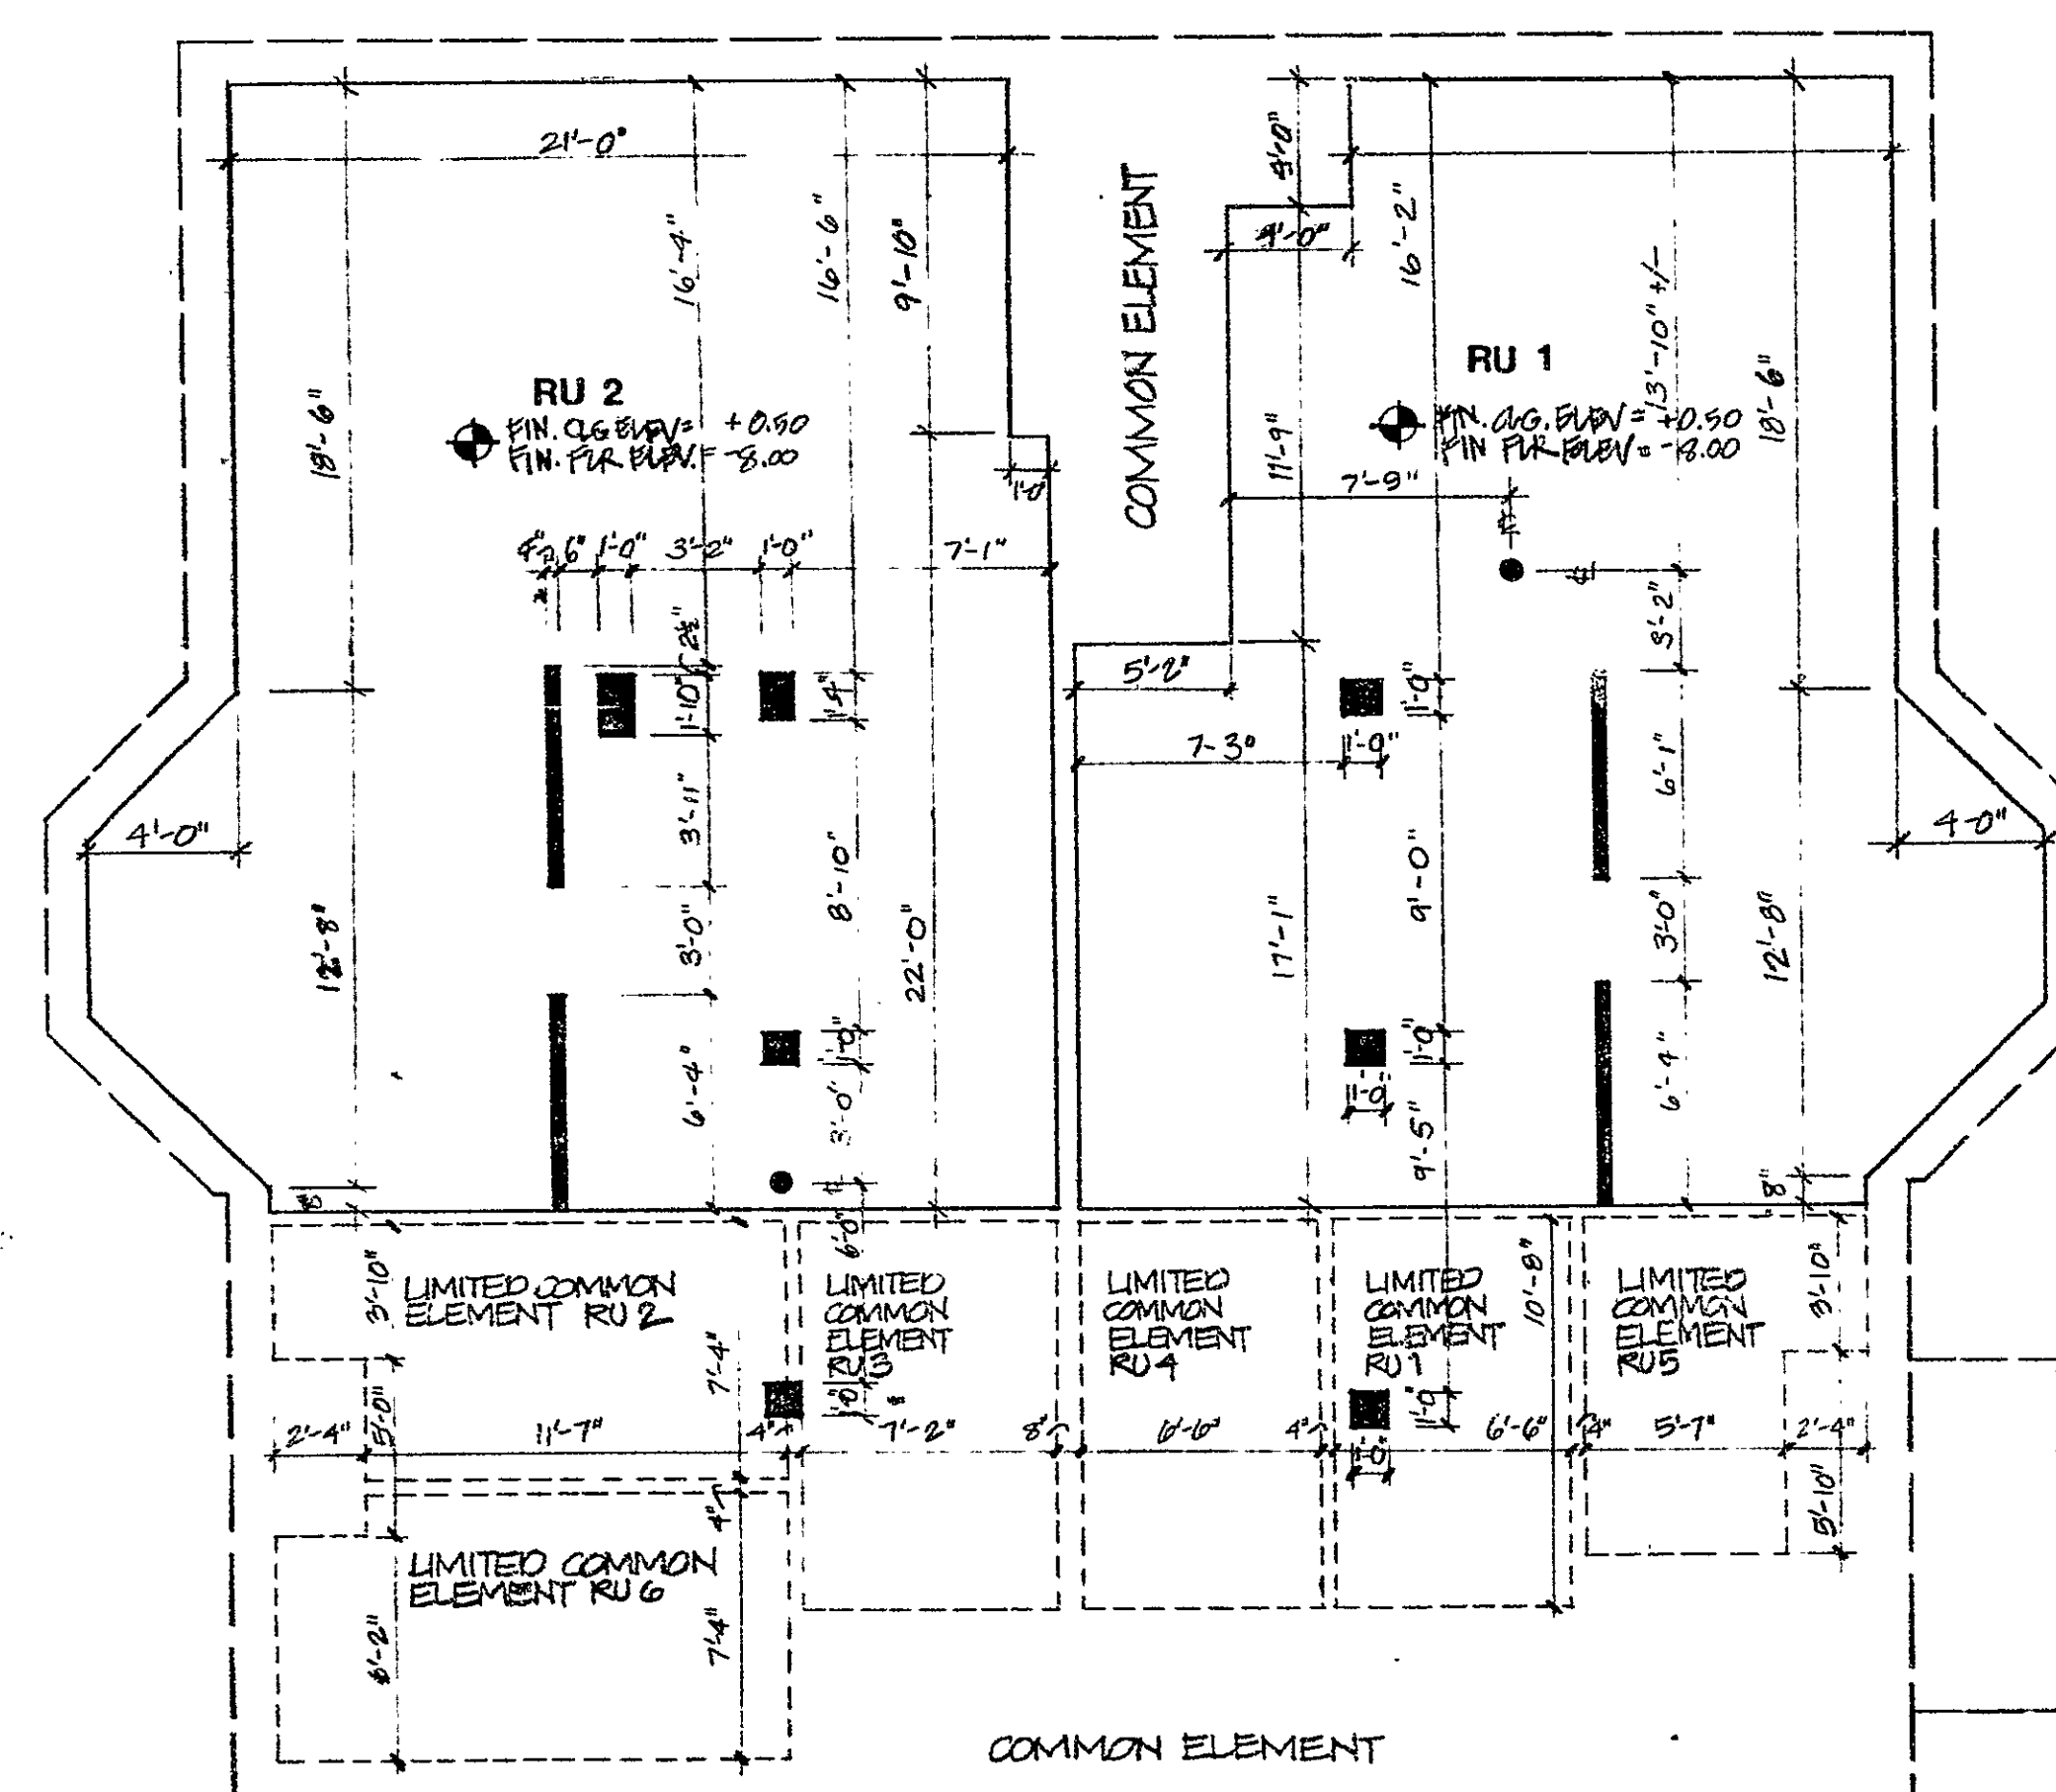

NOTE 1 - THE PURPOSE OF THESE DRAWINGS IS TO SHOW APPROXIMATE DIMENSIONS, FLOOR AREA AND LOCATION OF EACH UNIT AND APPROXIMATE DIMENSIONS OF THE COMMON ELEMENTS. ELEVATIONS GIVEN HEREIN ARE BASED ON STREET GRADE @ CHARTER OAK PLACE ADJACENT TO PROPERTY AS BEING ±0.00.

NOTE 2 -

LEGEND


— RESIDENCE UNIT BOUNDARY
— COMMON ELEMENT BOUNDARY
--- COMMON ELEMENT PARTITION
--- LIMITED COMMON ELEMENT

STATE OF CONNECTICUT)
COUNTY OF HARTFORD)
VERIFICATION
1980
Personally appeared F. Eric Goshow, signer of the foregoing certificate and being duly sworn, made solemn oath to the truth of the statement to which his name is subscribed.
F. Eric Goshow
COMMISSIONER OF THE SUPERIOR COURT

Certified to be accurate copy of portions of the approved plans on file with the City of Hartford Building Department.
F. Eric Goshow 1 Apr 80
F. Eric Goshow, AIA Date

GOSHOW ASSOCIATES
Architects
242 West 27th St.
New York, NY 10001
212/242-3735

22 Charter Oak Place
Condominium
Hartford, Ct.
SHEET 2 OF 2

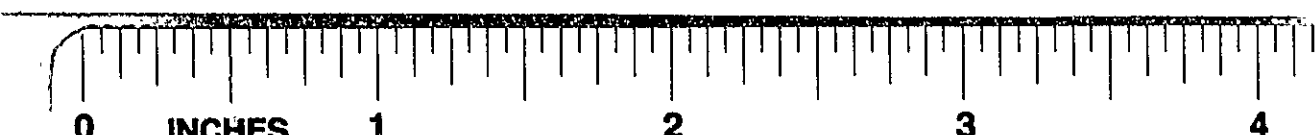

Condo #26