


RECEIVED BY
JUL 22 3 41 PM '87
TOWN & CITY CLERK
HARTFORD, CT
VIL PAGE

OFFICIAL BLUEPRINT - REPRODUCTION


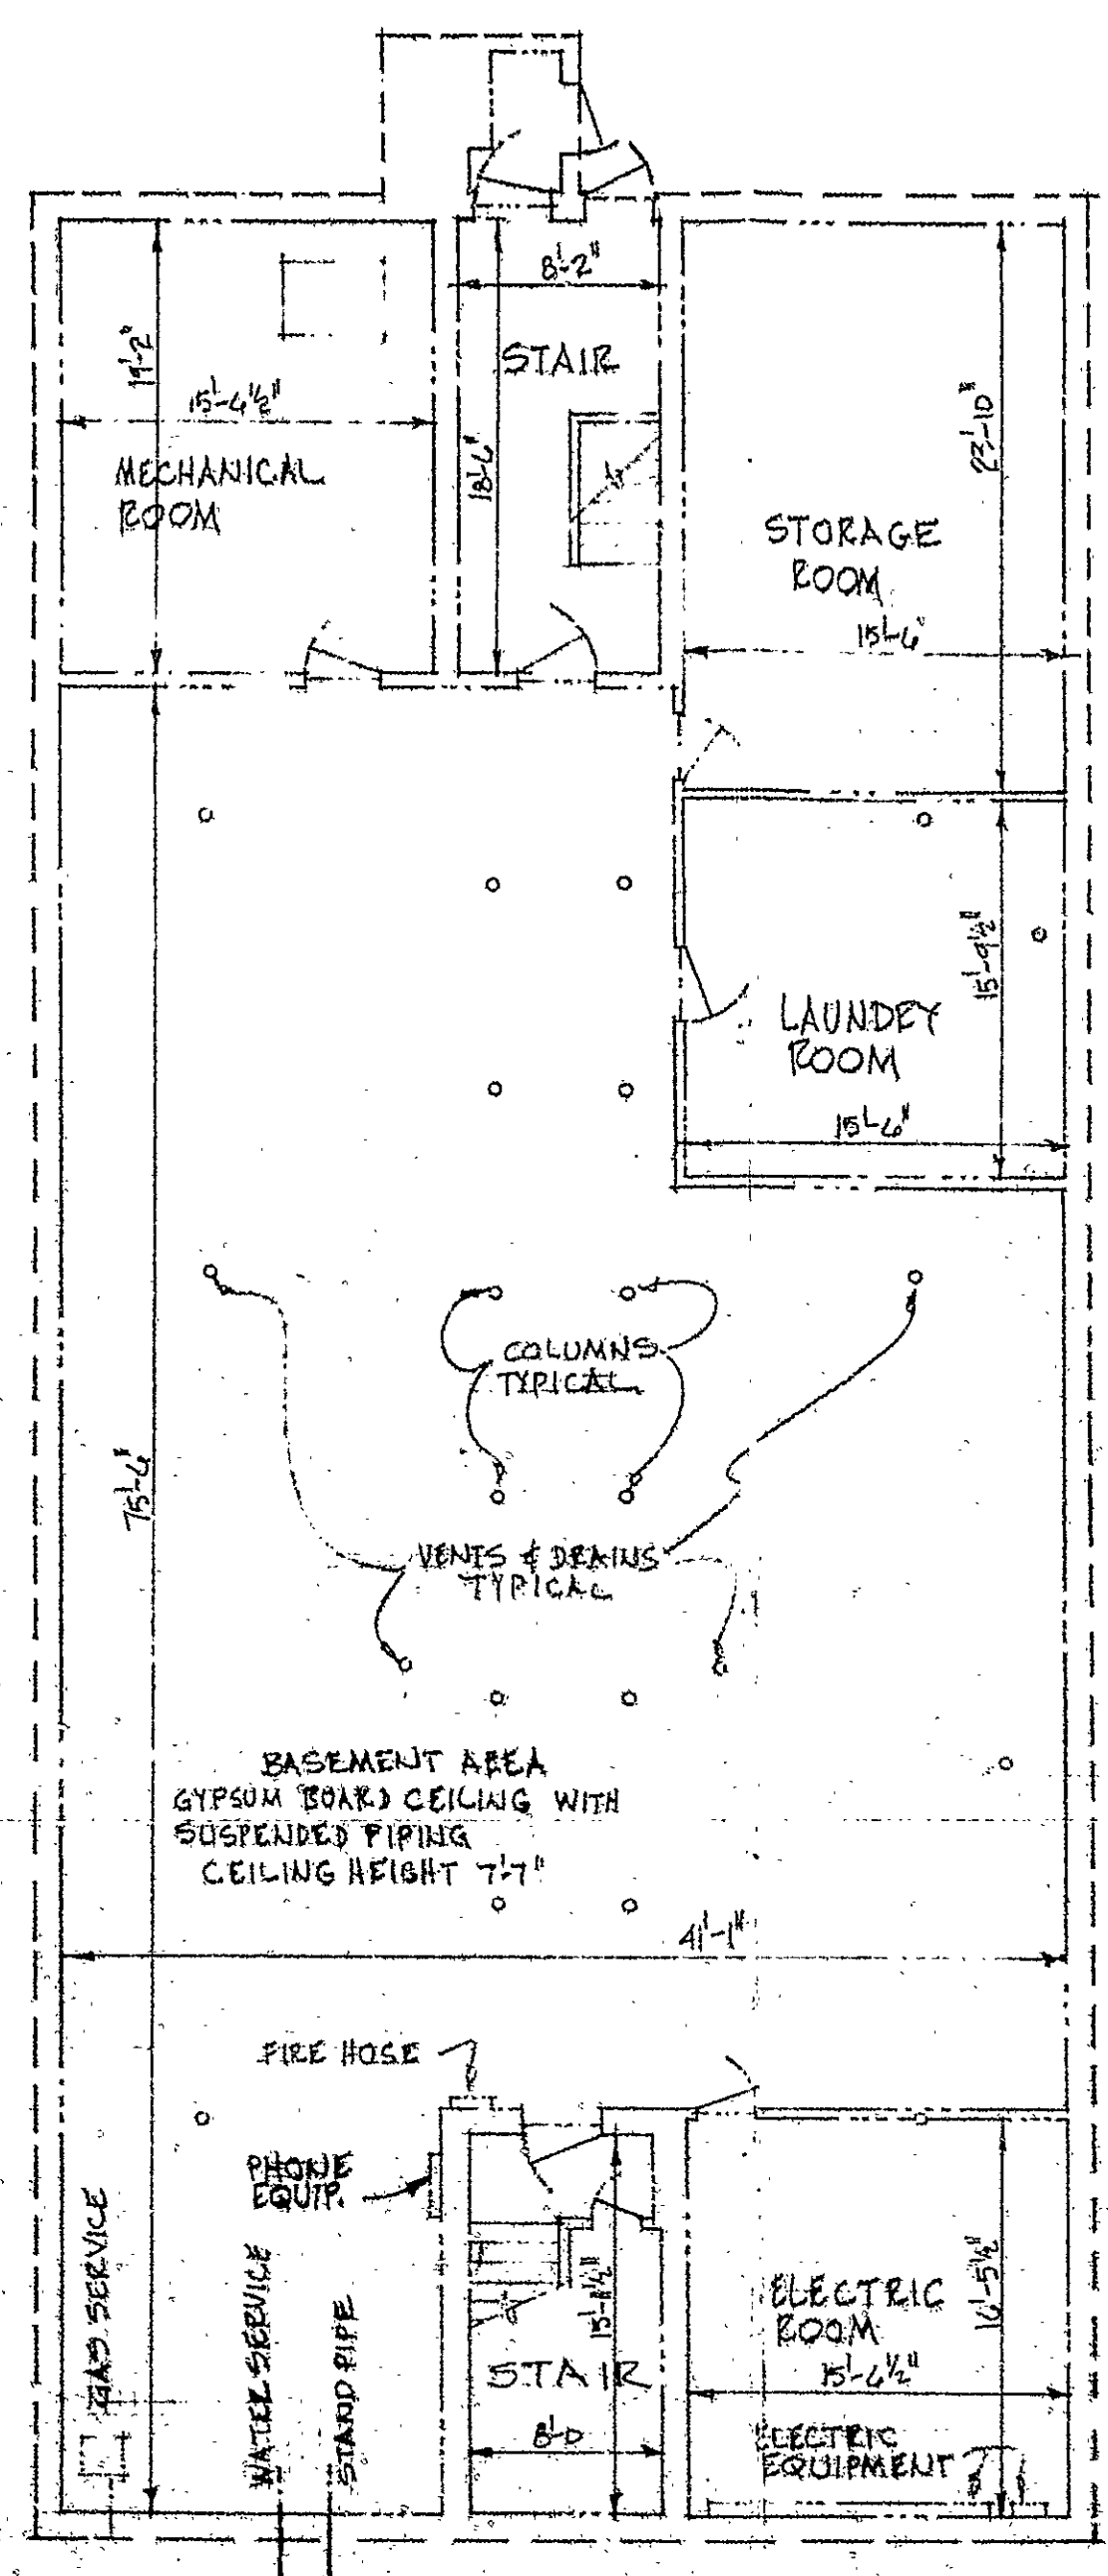


BASEMENT PLAN

BASEMENT CEILING TO FIRST FLOOR 11 1/2"

LEGEND

- DWELLING UNIT NUMBER (A-4)
- STORAGE AREA NUMBER (S-8)
- DWELLING UNIT BOUNDARY LINE
- COMMON ELEMENT BOUNDARY LINE
- DEFINITION LINE BETWEEN COMMON ELEMENTS WITH DIFFERENT FUNCTIONS
- LIMITED COMMON ELEMENT BOUNDARY LINE
- WALLS WITHIN A DWELLING UNIT
- LIVING ROOM L.R.
- BEDROOM B.R.
- KITCHEN K.
- DINING D.
- BATHROOM B.
- CLOSET C.

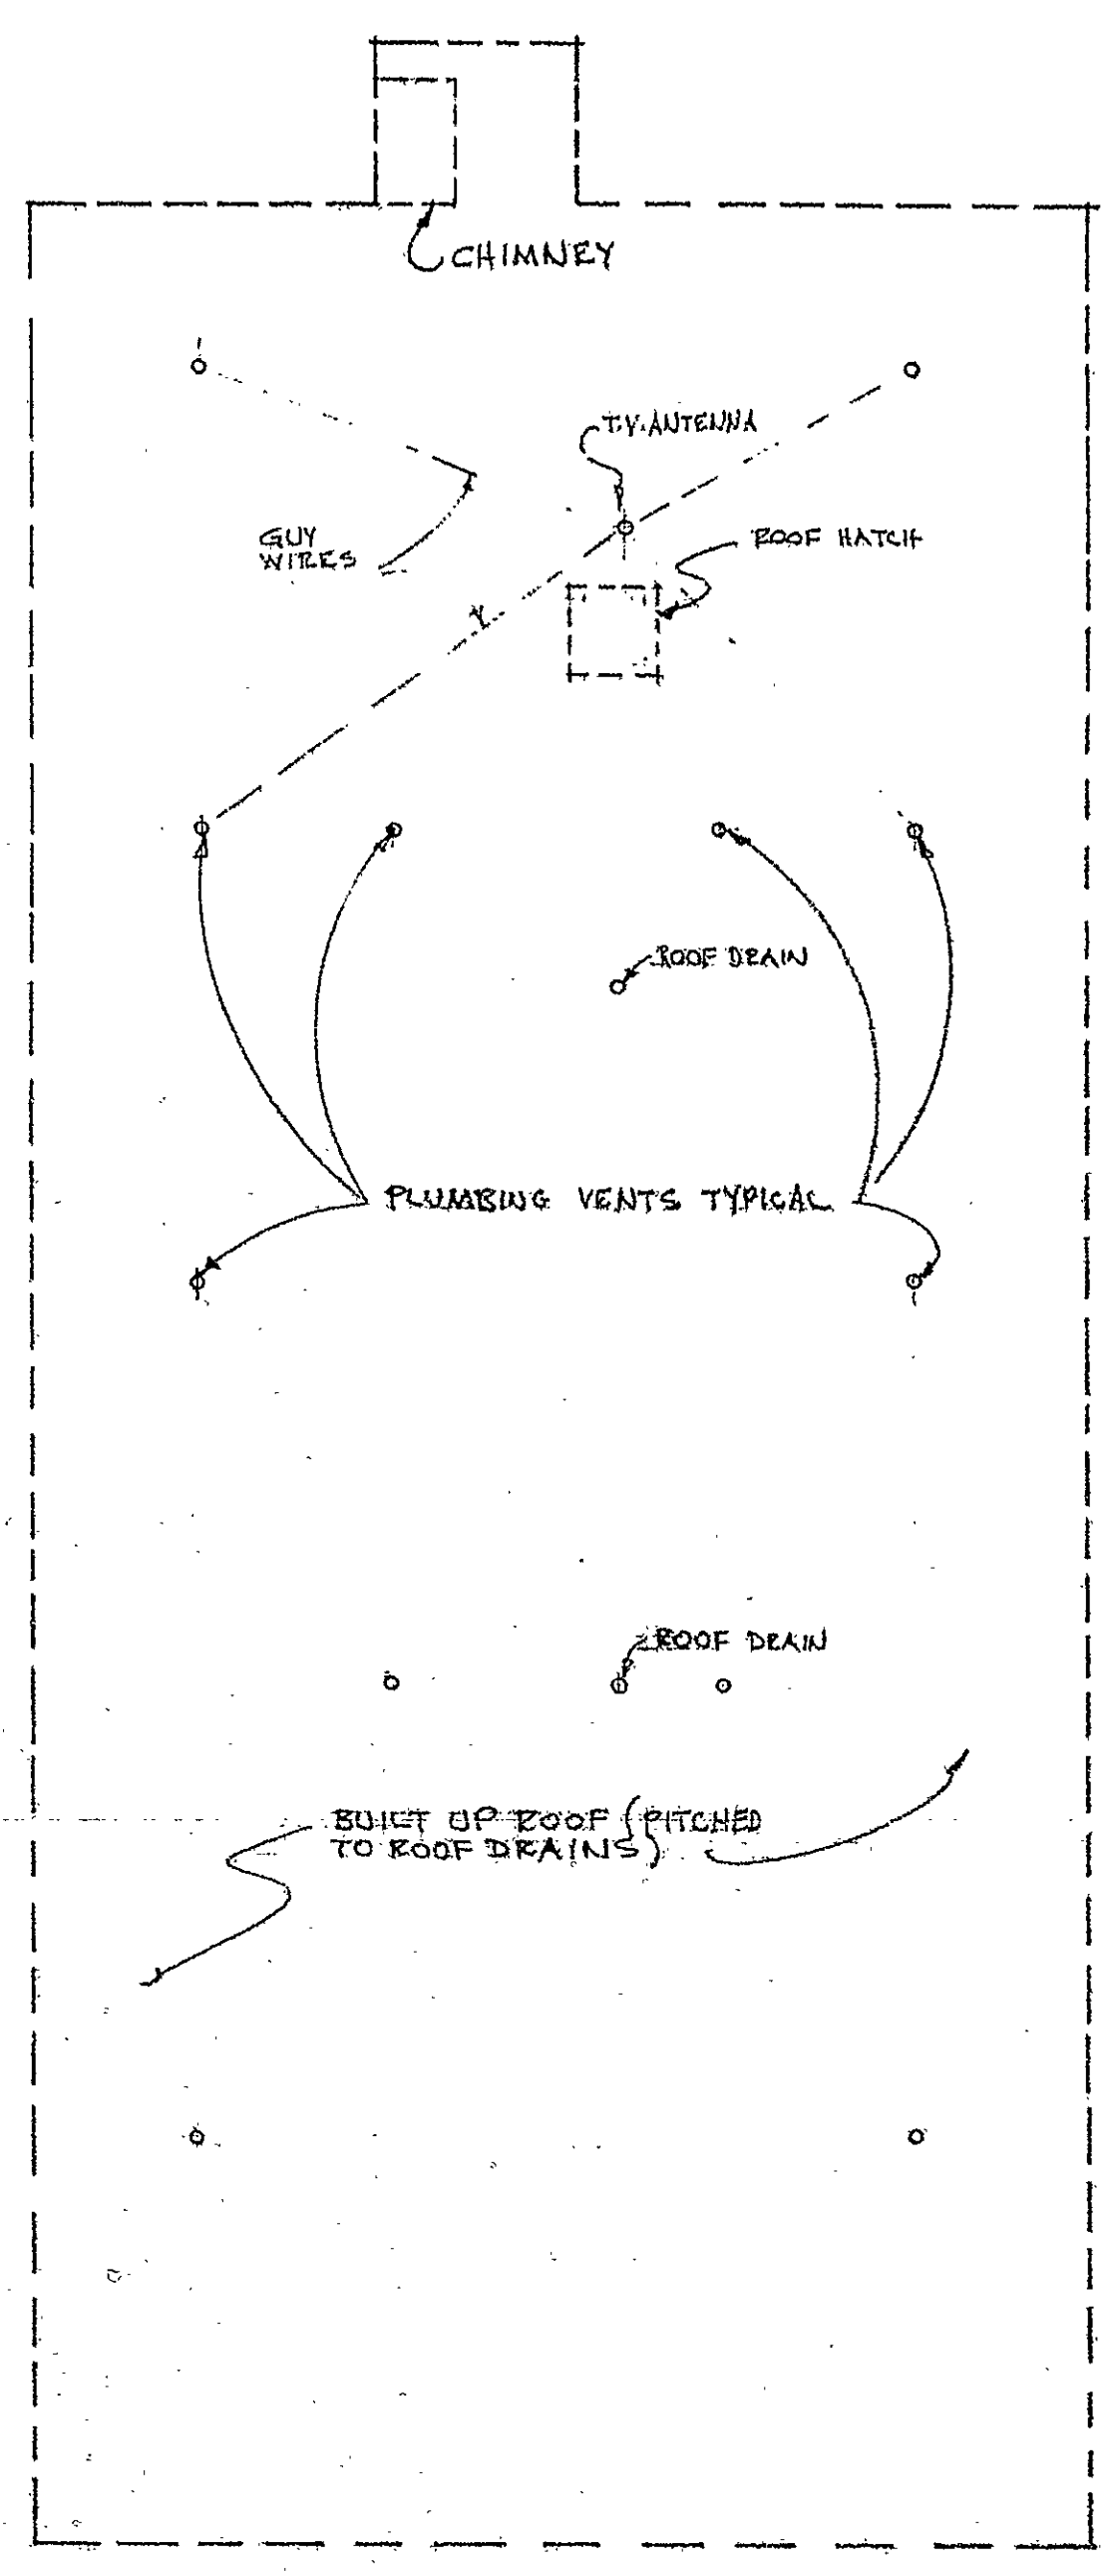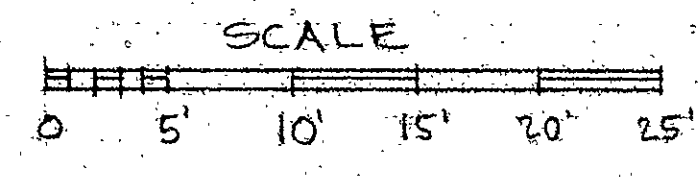

ROOF PLAN

CERTIFIED TO BE AN ACCURATE COPY OF PORTIONS OF THE APPROVED PLANS ON FILE WITH THE CITY OF HARTFORD BUILDING DEPARTMENT IN ACCORDANCE WITH SECTION 19-396 OF THE CONNECTICUT GENERAL STATUTES

Daniel C. Wright
DANIEL C. WRIGHT, REGISTERED ARCHITECT

SUBSCRIBED & SWORN TO BEFORE ME
THIS 14th DAY OF AUGUST 1987
NOTARY PUBLIC
MY COMMISSION EXPIRES 10/13/91

dan wright - architect
281 hartford turnpike
vernon, conn. 06066
203 846-3269

A.I.A.



241 LAUREL STREET CONDOMINIUM
EXHIBIT D TO DECLARATION OF GLOUCESTER REALTY CORP.
241 LAUREL STREET
HARTFORD CONNECTICUT

REVISIONS	
JOB NO 81-14	SHEET 1
DATE 7-10-87	

Condo Floor Plan #888

82