



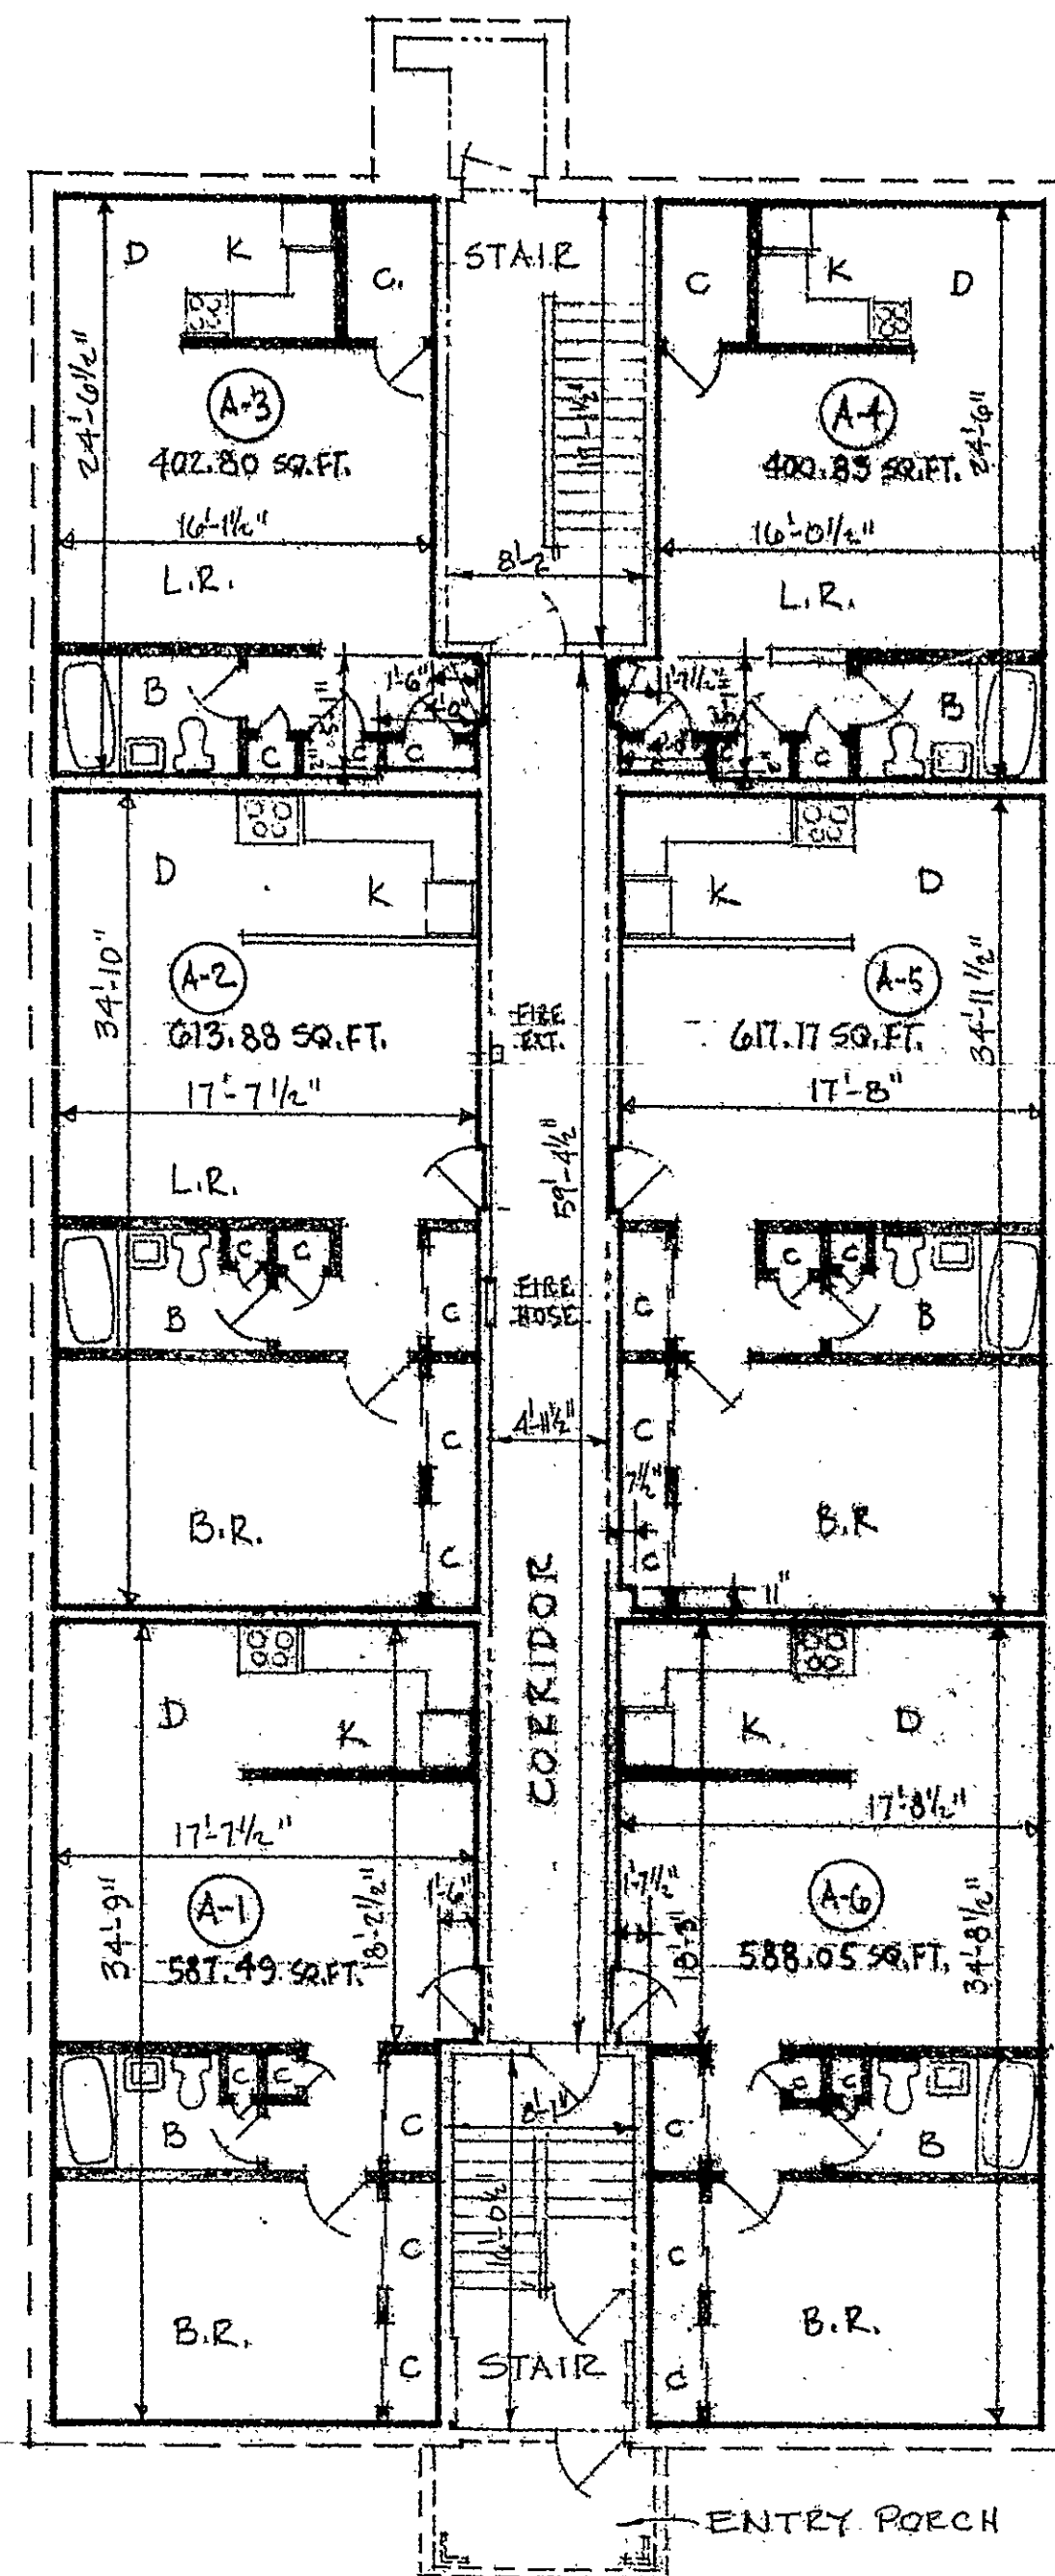


FIRST FLOOR PLAN

FIRST FLOOR CEILING HEIGHT 7'-8" FIRST FLOOR CEILING TO SECOND FLOOR 1'-11 1/2"

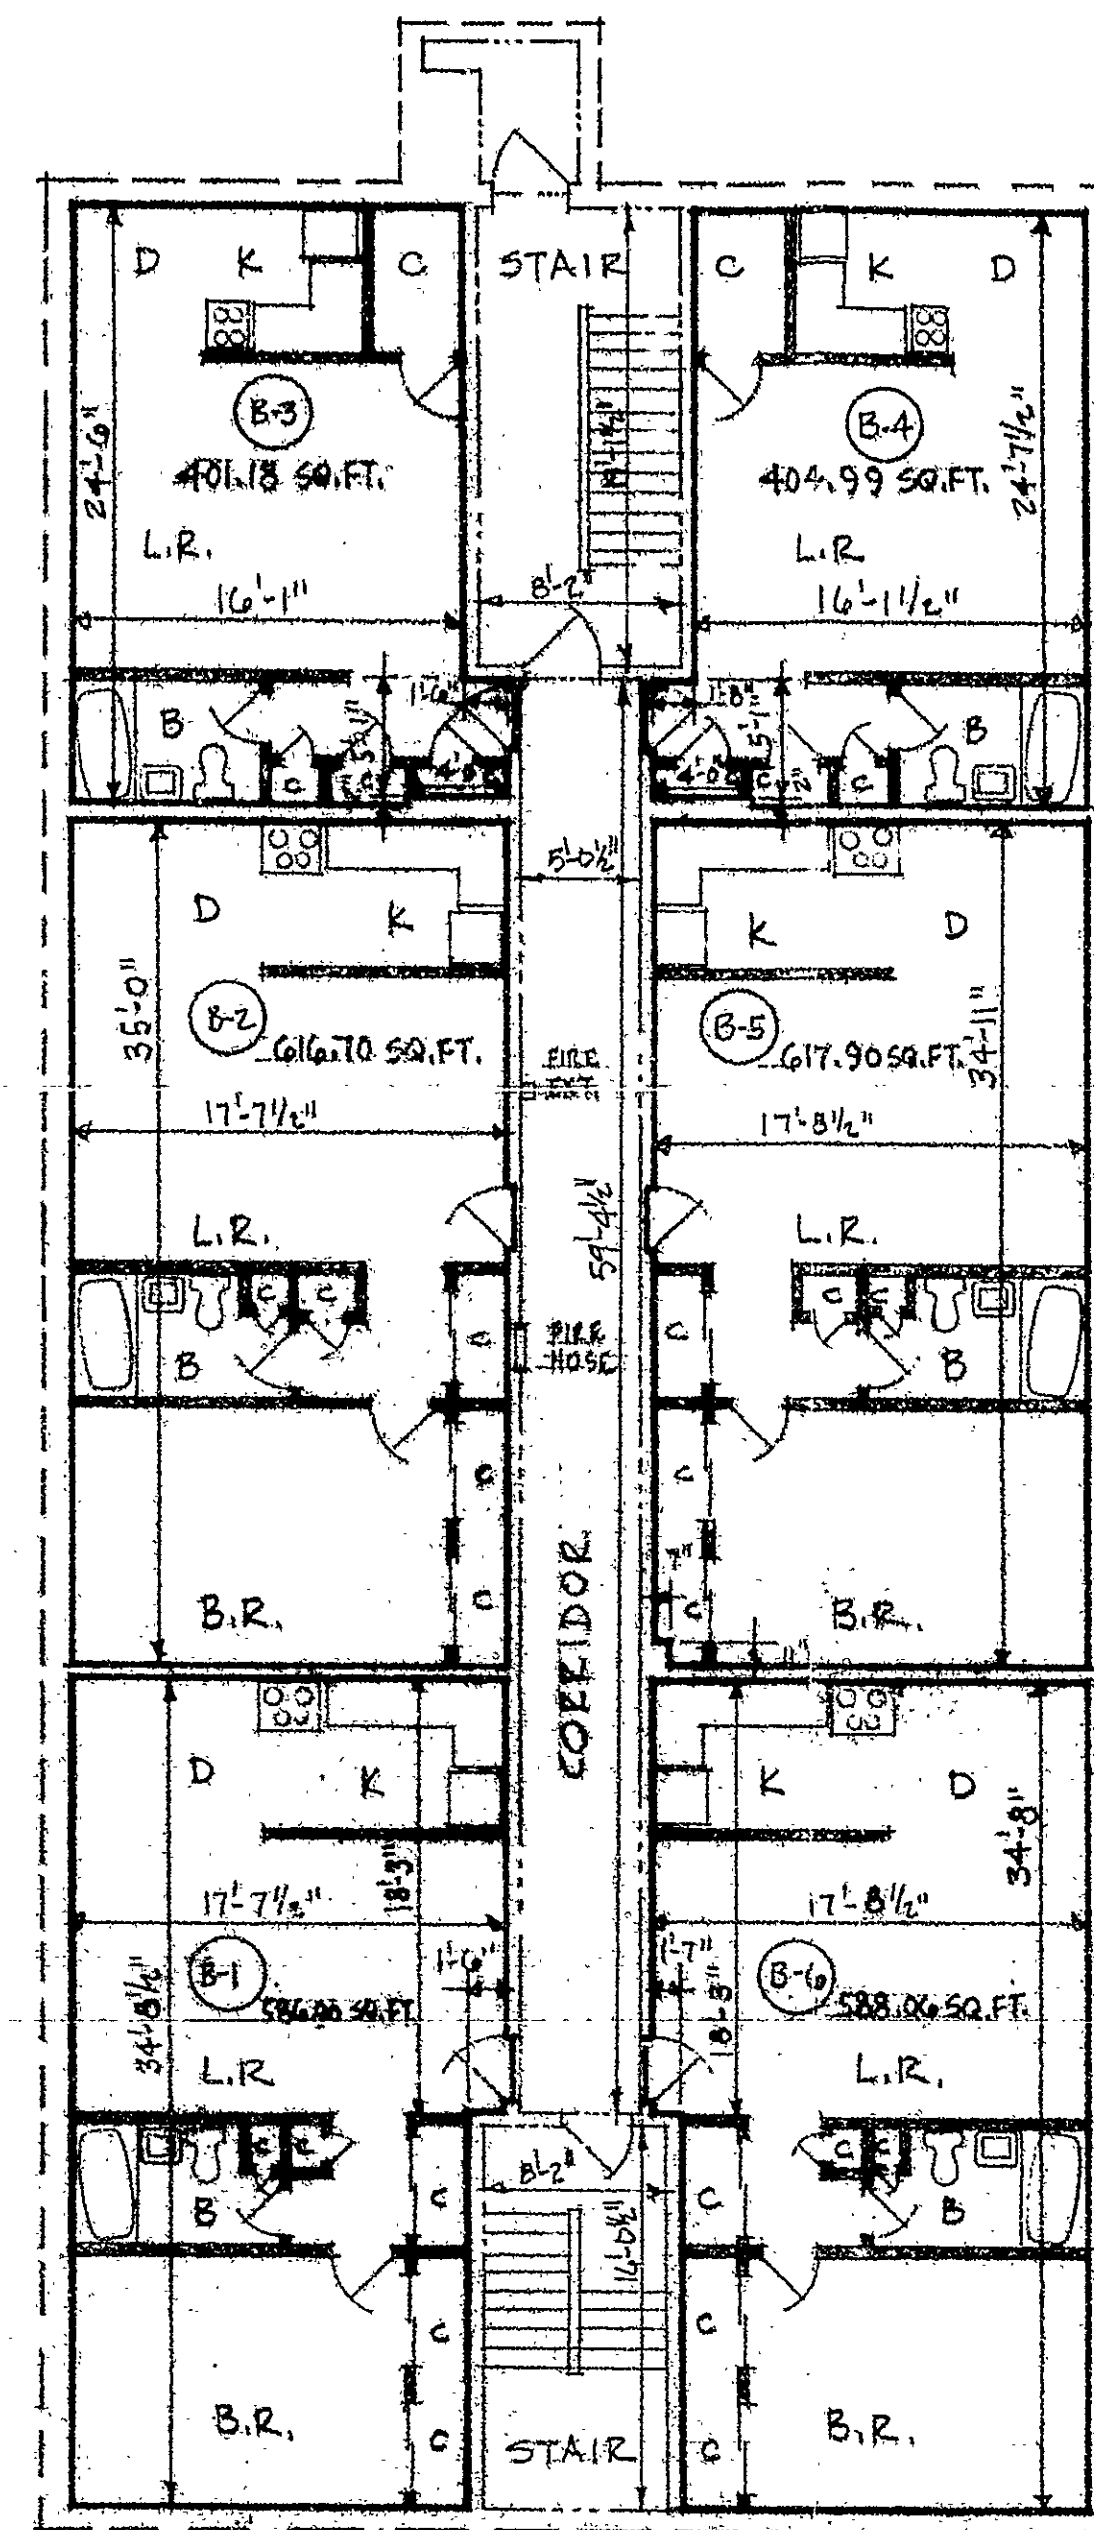

SECOND FLOOR PLAN

SECOND FLOOR CEILING HEIGHT 7'-7 1/4" SECOND FLOOR CEILING TO THIRD FLOOR 1'-2 1/4"

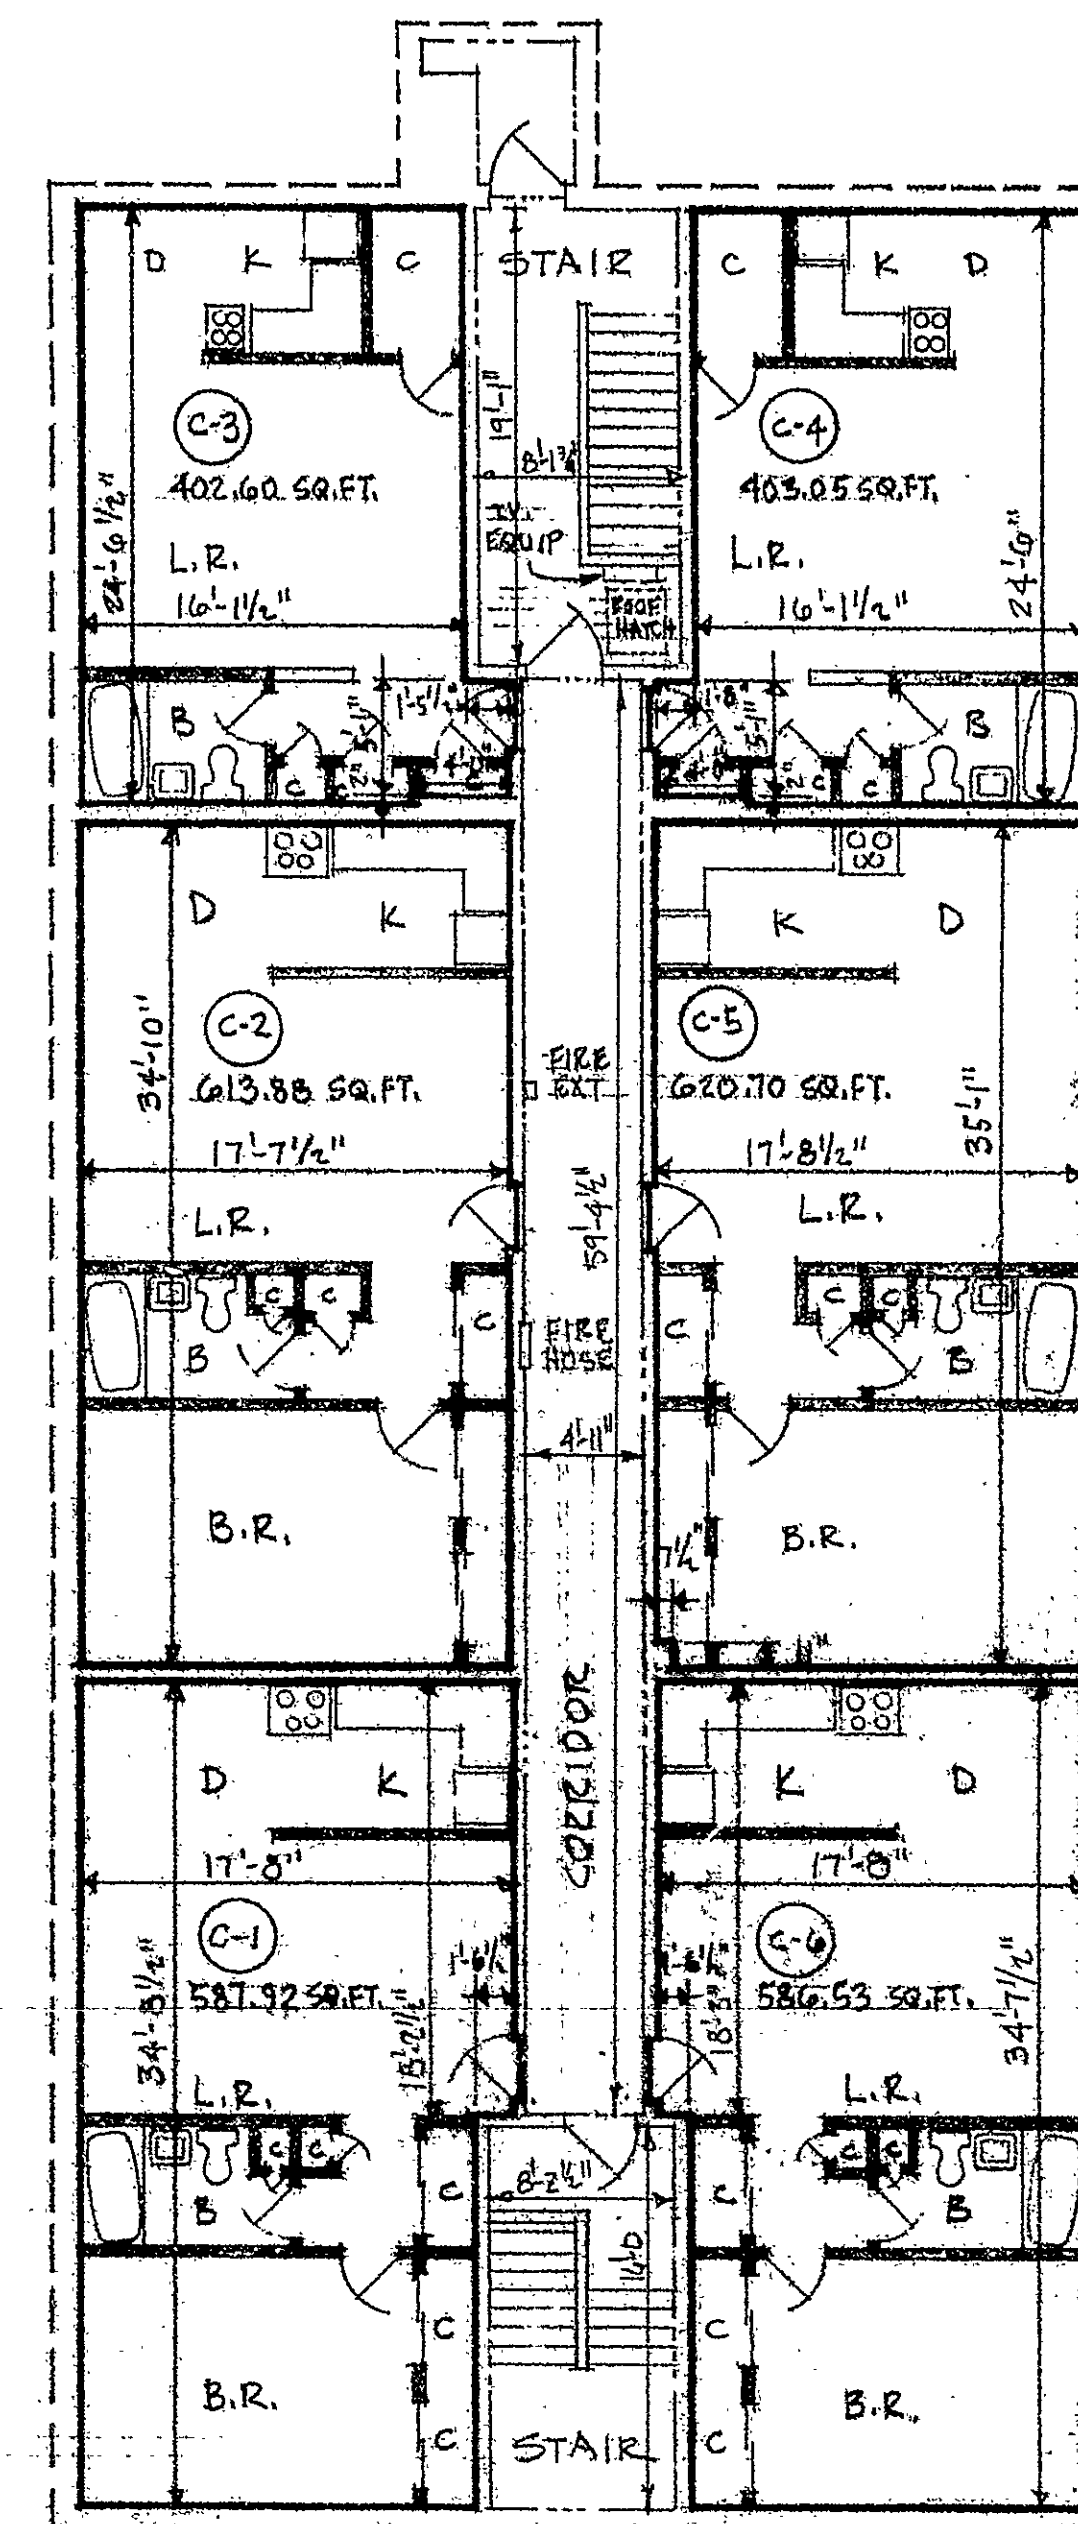

THIRD FLOOR PLAN

THIRD FLOOR CEILING HEIGHT 7'-10"

LEGEND

- DWELLING UNIT NUMBER (A-4)
- STORAGE AREA NUMBER (S-8)
- DWELLING UNIT BOUNDARY LINE
- COMMON ELEMENT BOUNDARY LINE
- DEFINITION LINE BETWEEN COMMON ELEMENTS WITH DIFFERENT FUNCTIONS
- LIMITED COMMON ELEMENT BOUNDARY LINE
- WALLS WITHIN A DWELLING UNIT
- LIVING ROOM L.R.
- BEDROOM B.R.
- KITCHEN K.
- DINING D.
- BATHROOM B.
- CLOSET C.

CERTIFIED TO BE AN ACCURATE COPY OF PORTIONS OF THE APPROVED PLANS ON FILE WITH THE CITY OF HARTFORD BUILDING DEPARTMENT IN ACCORDANCE WITH SECTION 19-396 OF THE CONNECTICUT GENERAL STATUTES

Daniel C. Wright
DANIEL C. WRIGHT REGISTERED ARCHITECT

SUBSCRIBED & SWORN TO BEFORE ME
THIS 14th DAY OF SEPTEMBER 1981

NOTARY PUBLIC
MY COMMISSION EXPIRES 12/31/87

REVISIONS

JOB NO. 81-14
SHEET 2
DATE 7-10-81

dan wright - architect
281 hartford turnpike
vernon, conn. 06066
203 646-3269

A.I.A.



241 LAUREL STREET CONDOMINIUM
EXHIBIT 'D' TO DECLARATION OF GLOUCESTER REALTY CORP.
241 LAUREL STREET
HARTFORD CONNECTICUT
Condo Floor Plan #048