
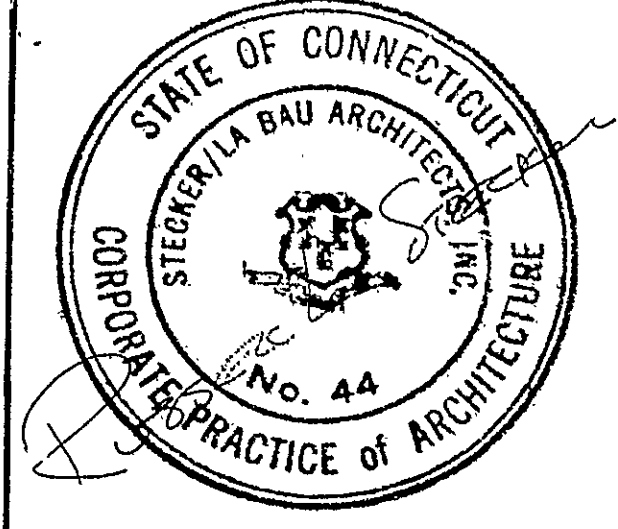


FIRST FLOOR UNIT SCHEDULE

Unit No.	Dimensions	Area	Floor Elevation	Ceiling Elevation
101	24'-0" x 36'-0"	864 sq. ft.	79.0'	79.10'
102	24'-0" x 36'-0"	864 sq. ft.	79.0'	79.10'
103	24'-0" x 36'-0"	864 sq. ft.	79.0'	79.16'
104	24'-0" x 36'-0"	864 sq. ft.	79.0'	79.16'

Notes:
 1. Elevations are noted above sea level.
 2. Shaded plan areas are common areas.
 3. All dimensions and areas shown are approximate only.

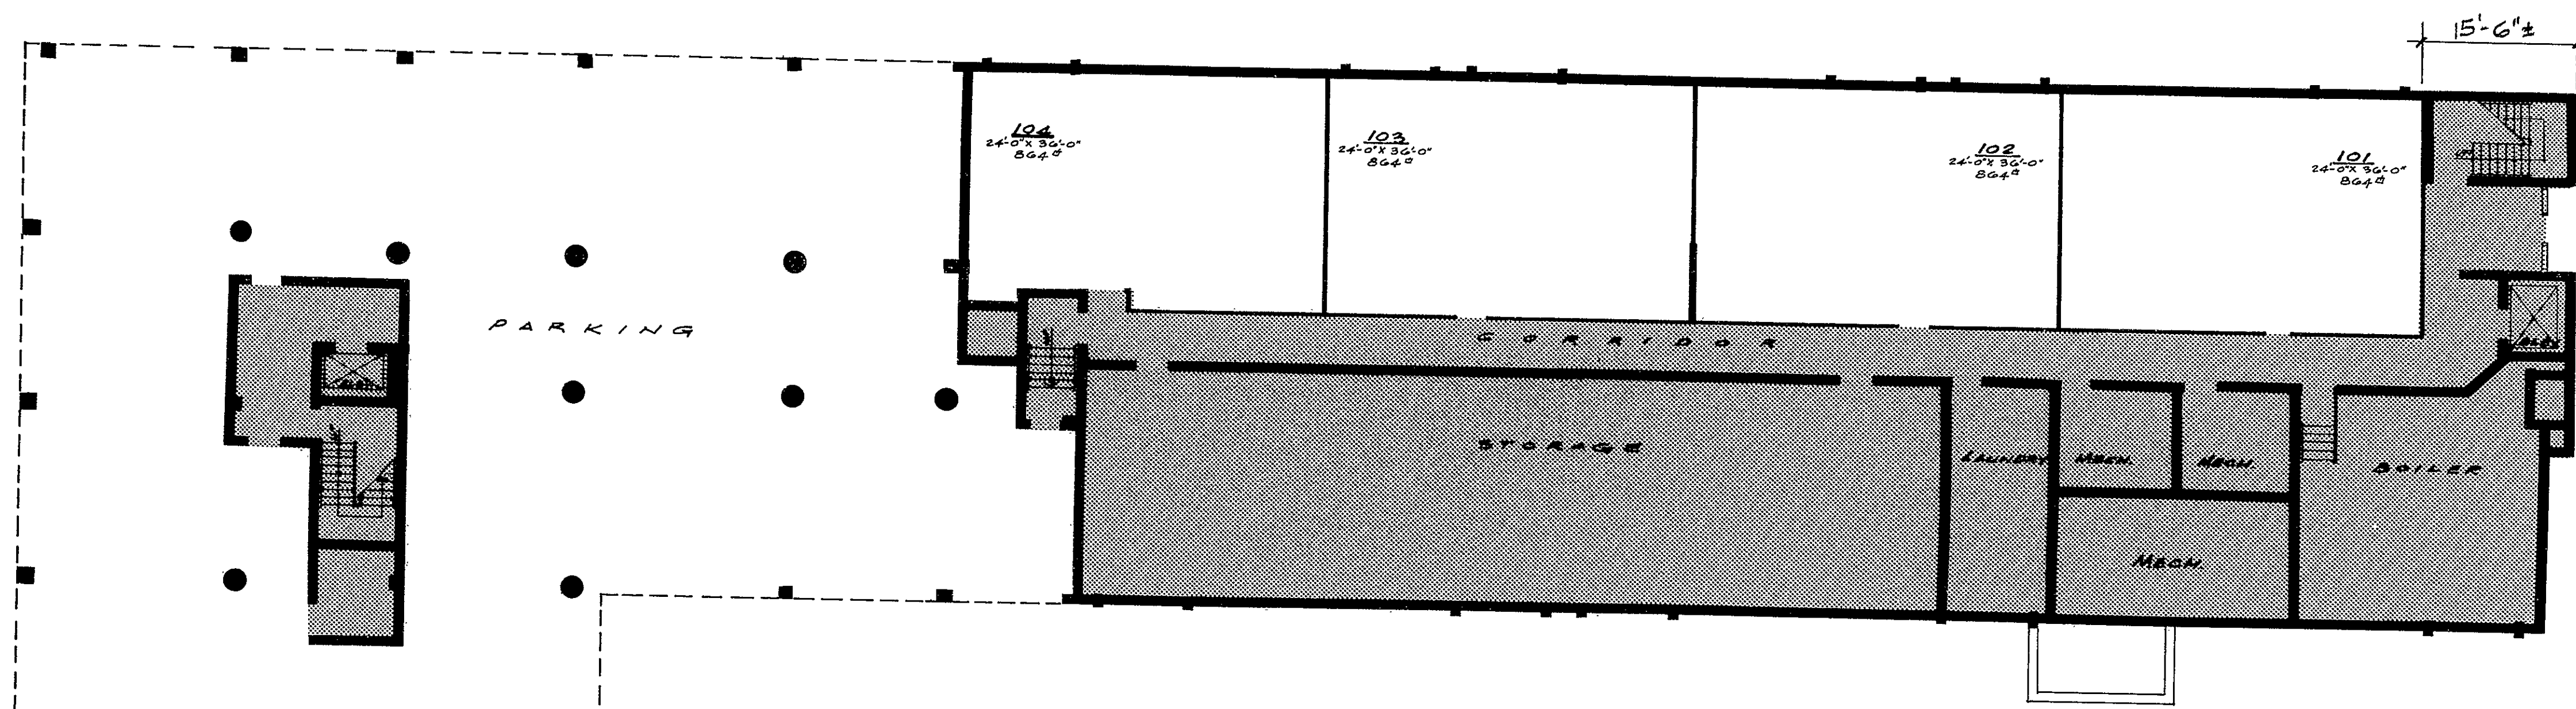

Condo Floor Plan #29

