

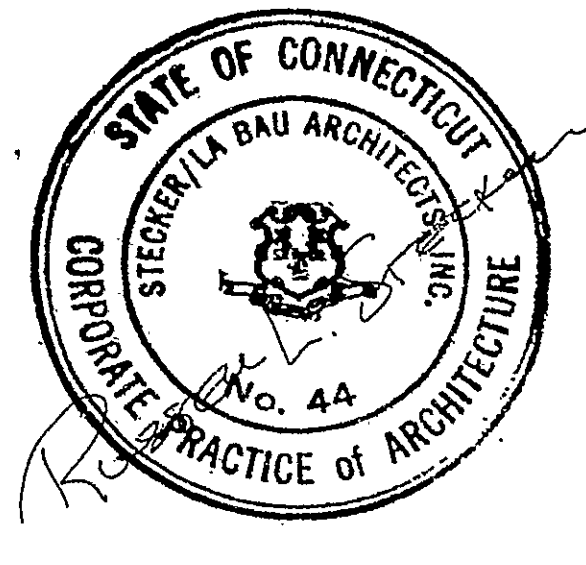


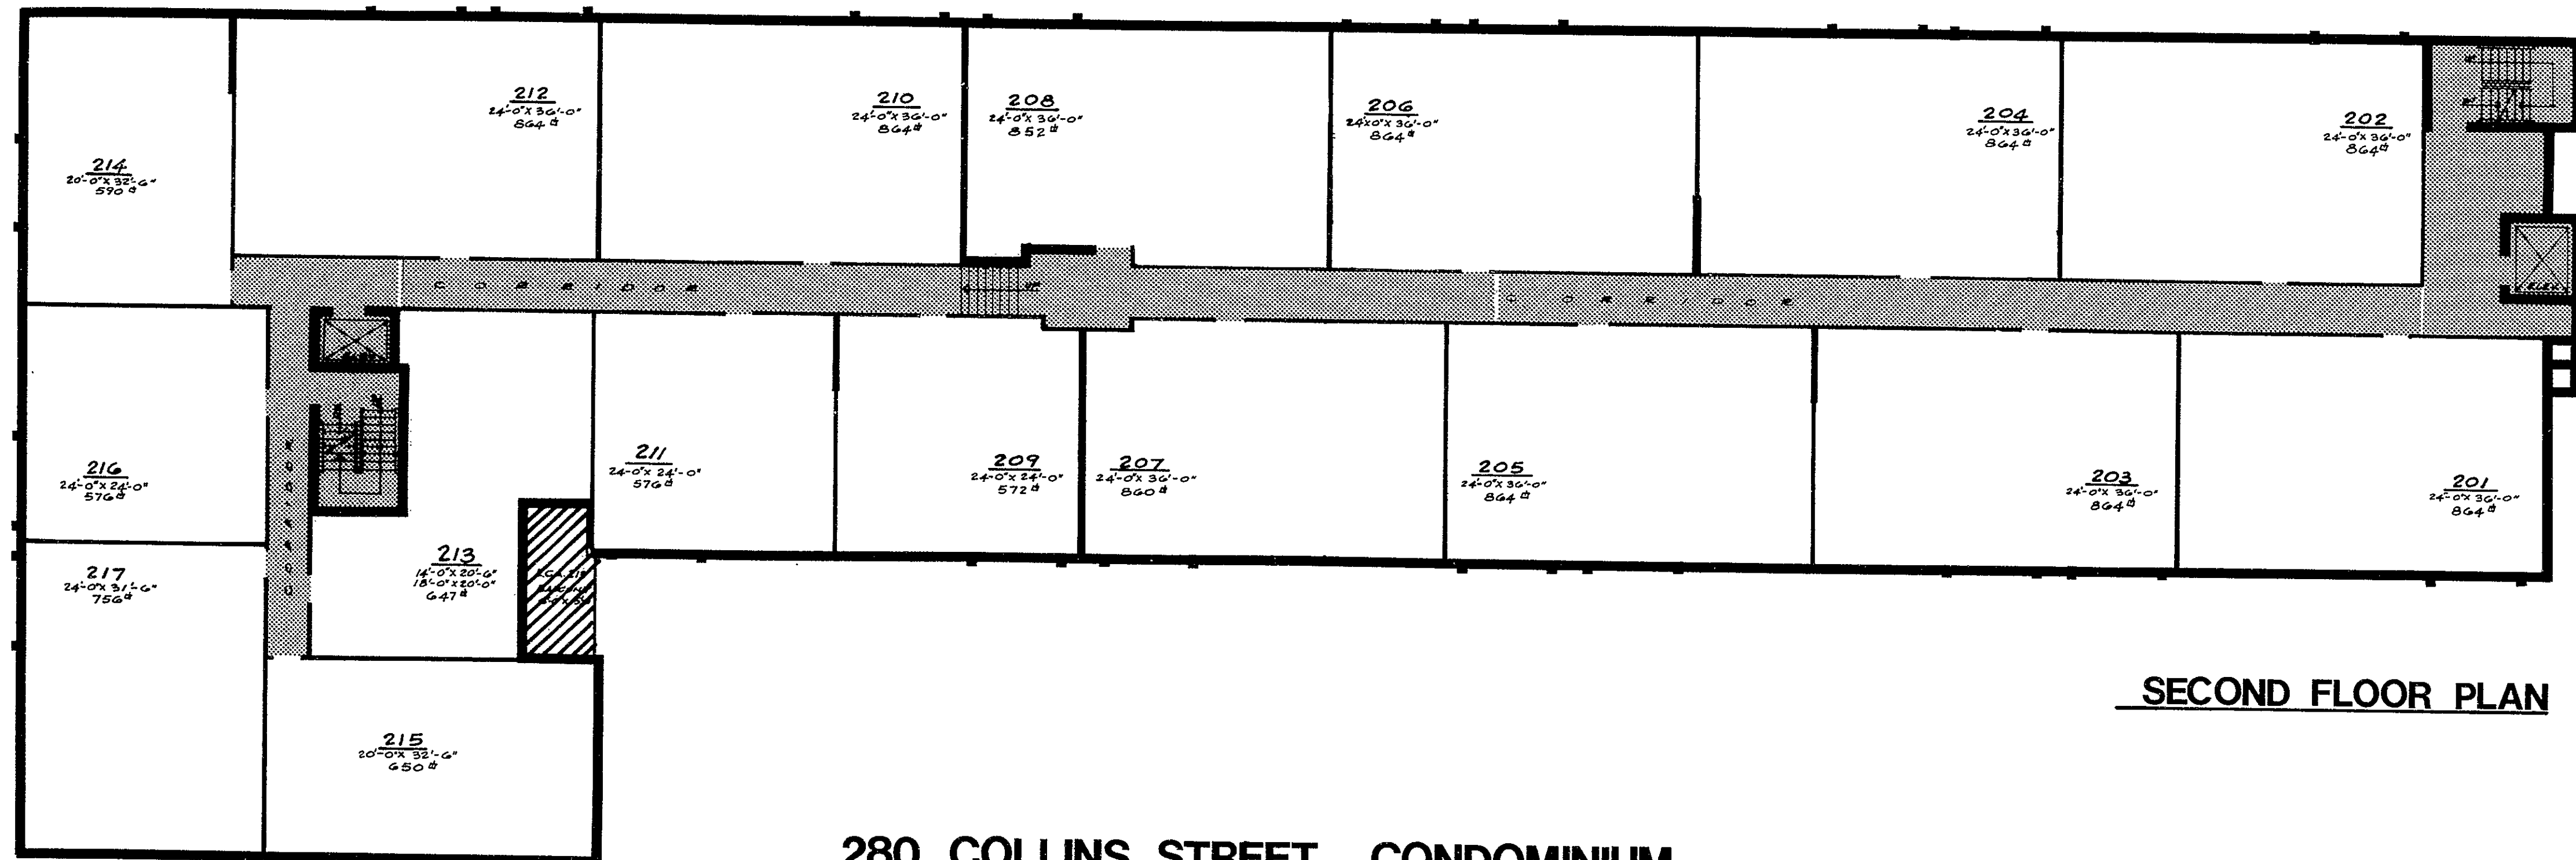

IM-170
V-1
A-1
A-1

SECOND FLOOR UNIT SCHEDULE				
Unit No.	Dimension	Area	Floor Elevation	Ceiling Elevation
201	24'-0" x 36'-0"	864 sq. ft.	80.0'	87.83'
202	24'-0" x 36'-0"	864 sq. ft.	80.0'	87.83'
203	24'-0" x 36'-0"	864 sq. ft.	80.0'	87.83'
204	24'-0" x 36'-0"	864 sq. ft.	80.0'	87.83'
205	24'-0" x 36'-0"	864 sq. ft.	80.0'	87.83'
206	24'-0" x 36'-0"	864 sq. ft.	80.0'	87.83'
207	24'-0" x 36'-0"	860 sq. ft.	80.0'	87.83'
208	24'-0" x 36'-0"	852 sq. ft.	80.0'	87.83'
209	24'-0" x 24'-0"	572 sq. ft.	84.8'	92.63'
210	24'-0" x 36'-0"	864 sq. ft.	84.8'	92.63'
211	24'-0" x 24'-0"	576 sq. ft.	84.8'	92.63'
212	24'-0" x 36'-0"	864 sq. ft.	84.8'	92.63'
213	14'-0" x 20'-0"	280 sq. ft.	84.8'	92.63'
214	18'-0" x 20'-0"	360 sq. ft.	84.8'	92.63'
215	20'-0" x 32'-6"	650 sq. ft.	84.8'	92.63'
216	24'-0" x 24'-0"	576 sq. ft.	84.8'	92.63'
217	24'-0" x 31'-6"	756 sq. ft.	84.8'	92.63'

Notes:
1. Elevations are noted above sea level.
2. Shaded plan areas are common areas.
3. All dimensions and areas shown are approximate only.

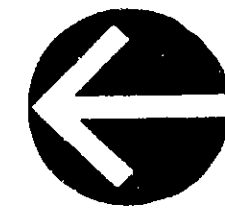

SECOND FLOOR PLAN

280 COLLINS STREET CONDOMINIUM

Condo Floor Plan #29 6-17-82

