



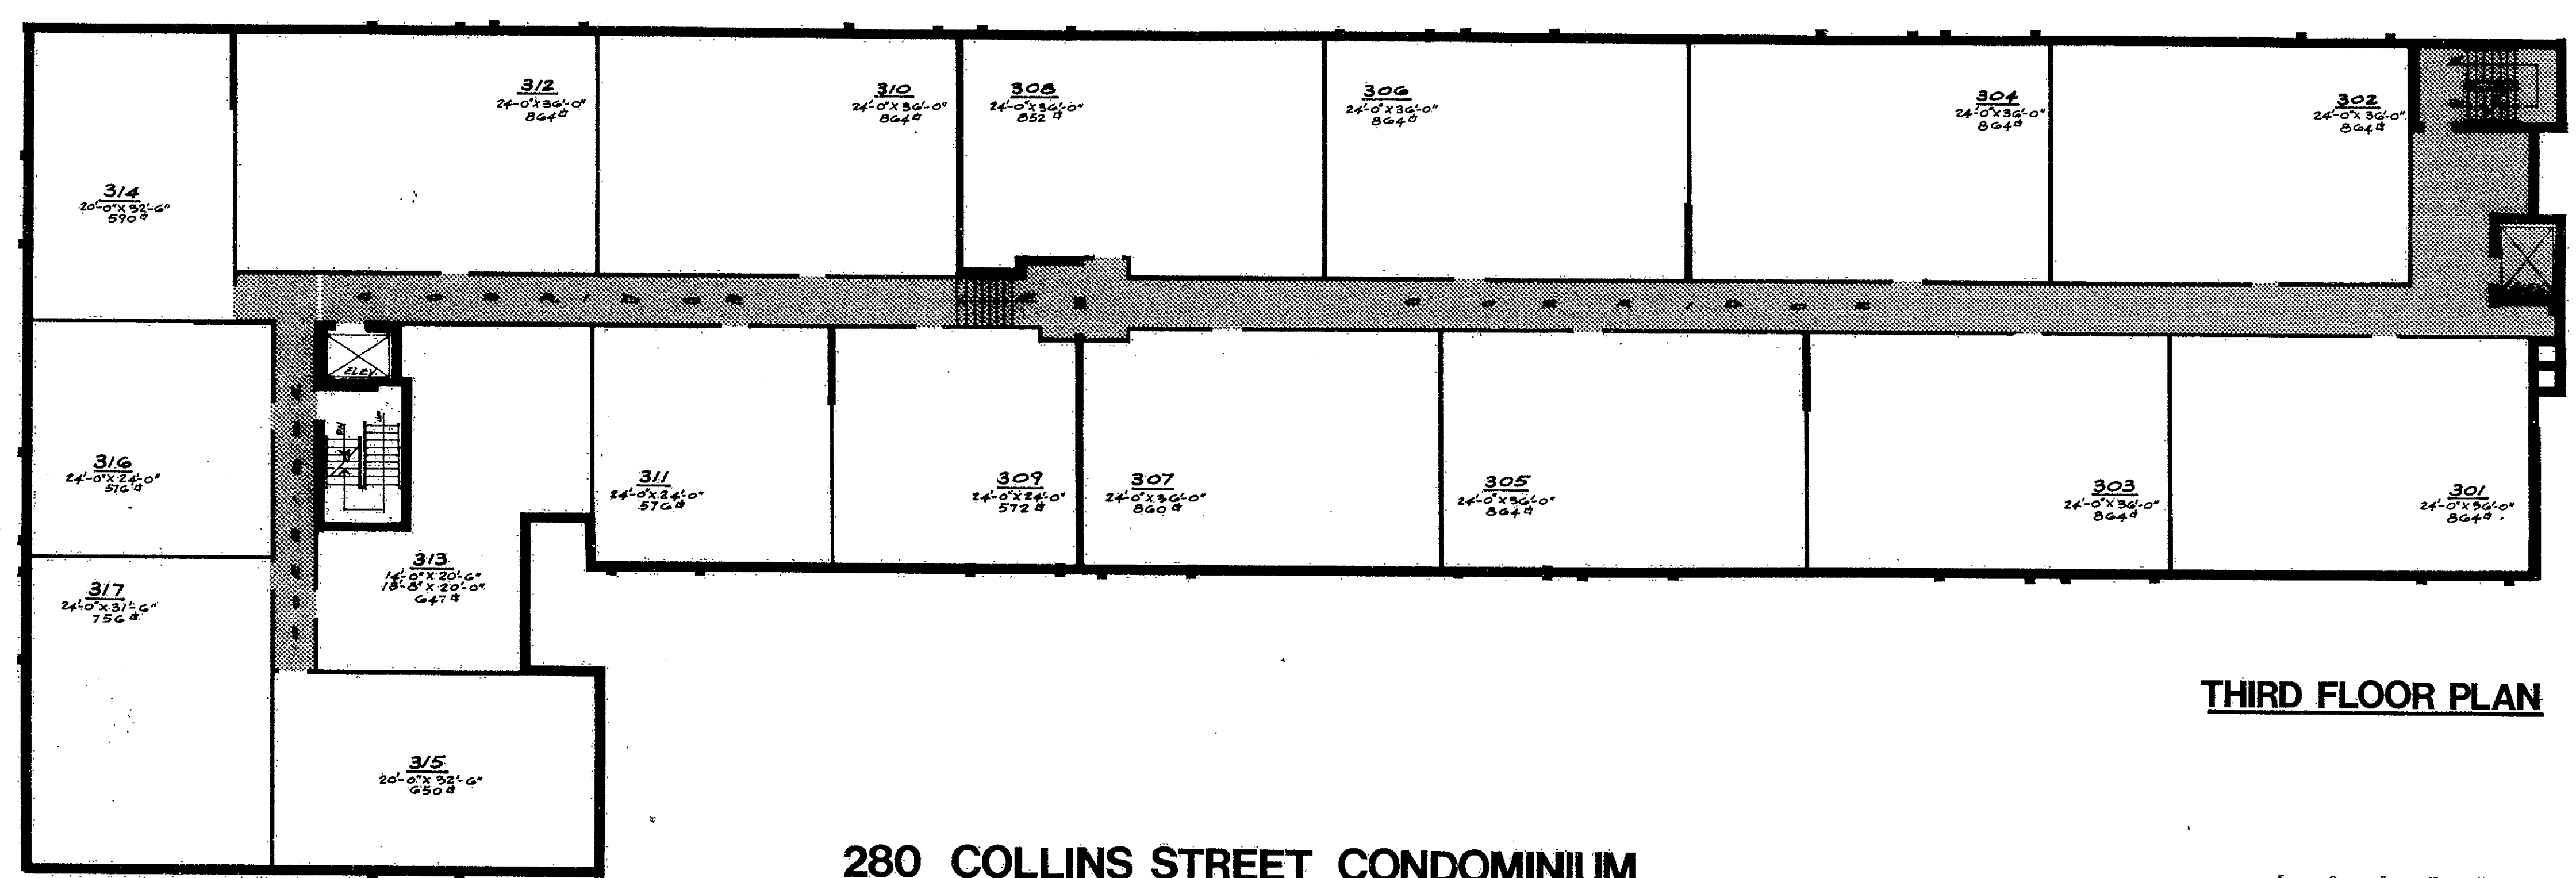

001204 #
RECEIVED
JUL 15 1992
PLANNING & ZONING
DEPARTMENT


PAGE 30A UNIT 300				
Unit No.	Dimensions	Area	Floor Elevation	Ceiling Elevation
301	24'-0" x 36'-0"	864 sq. ft.	88.67'	96.5'
302	24'-0" x 36'-0"	864 sq. ft.	88.67'	96.5'
303	24'-0" x 36'-0"	864 sq. ft.	88.67'	96.5'
304	24'-0" x 36'-0"	864 sq. ft.	88.67'	96.5'
305	24'-0" x 36'-0"	864 sq. ft.	88.67'	96.5'
306	24'-0" x 36'-0"	864 sq. ft.	88.67'	96.5'
307	24'-0" x 36'-0"	864 sq. ft.	88.67'	96.5'
308	24'-0" x 36'-0"	852 sq. ft.	88.67'	96.5'
309	24'-0" x 24'-0"	576 sq. ft.	93.47'	101.3'
310	24'-0" x 36'-0"	864 sq. ft.	93.47'	101.3'
311	24'-0" x 24'-0"	576 sq. ft.	93.47'	101.3'
312	24'-0" x 36'-0"	864 sq. ft.	93.47'	101.3'
313	16'-0" x 20'-0"	320 sq. ft.	93.47'	101.3'
314	20'-0" x 32'-0"	640 sq. ft.	93.47'	101.3'
315	20'-0" x 32'-0"	640 sq. ft.	93.47'	101.3'
316	24'-0" x 24'-0"	576 sq. ft.	93.47'	101.3'
317	24'-0" x 31'-0"	756 sq. ft.	93.47'	101.3'

Notes:
1. Elevations are noted above sea level.
2. Shaded plan areas are common areas.
3. All dimensions and areas shown are approximate only.

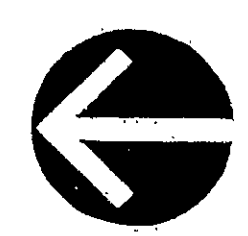

THIRD FLOOR PLAN

280 COLLINS STREET CONDOMINIUM

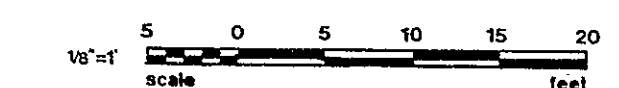

6-17-82

Condo Floor Plan #29

