


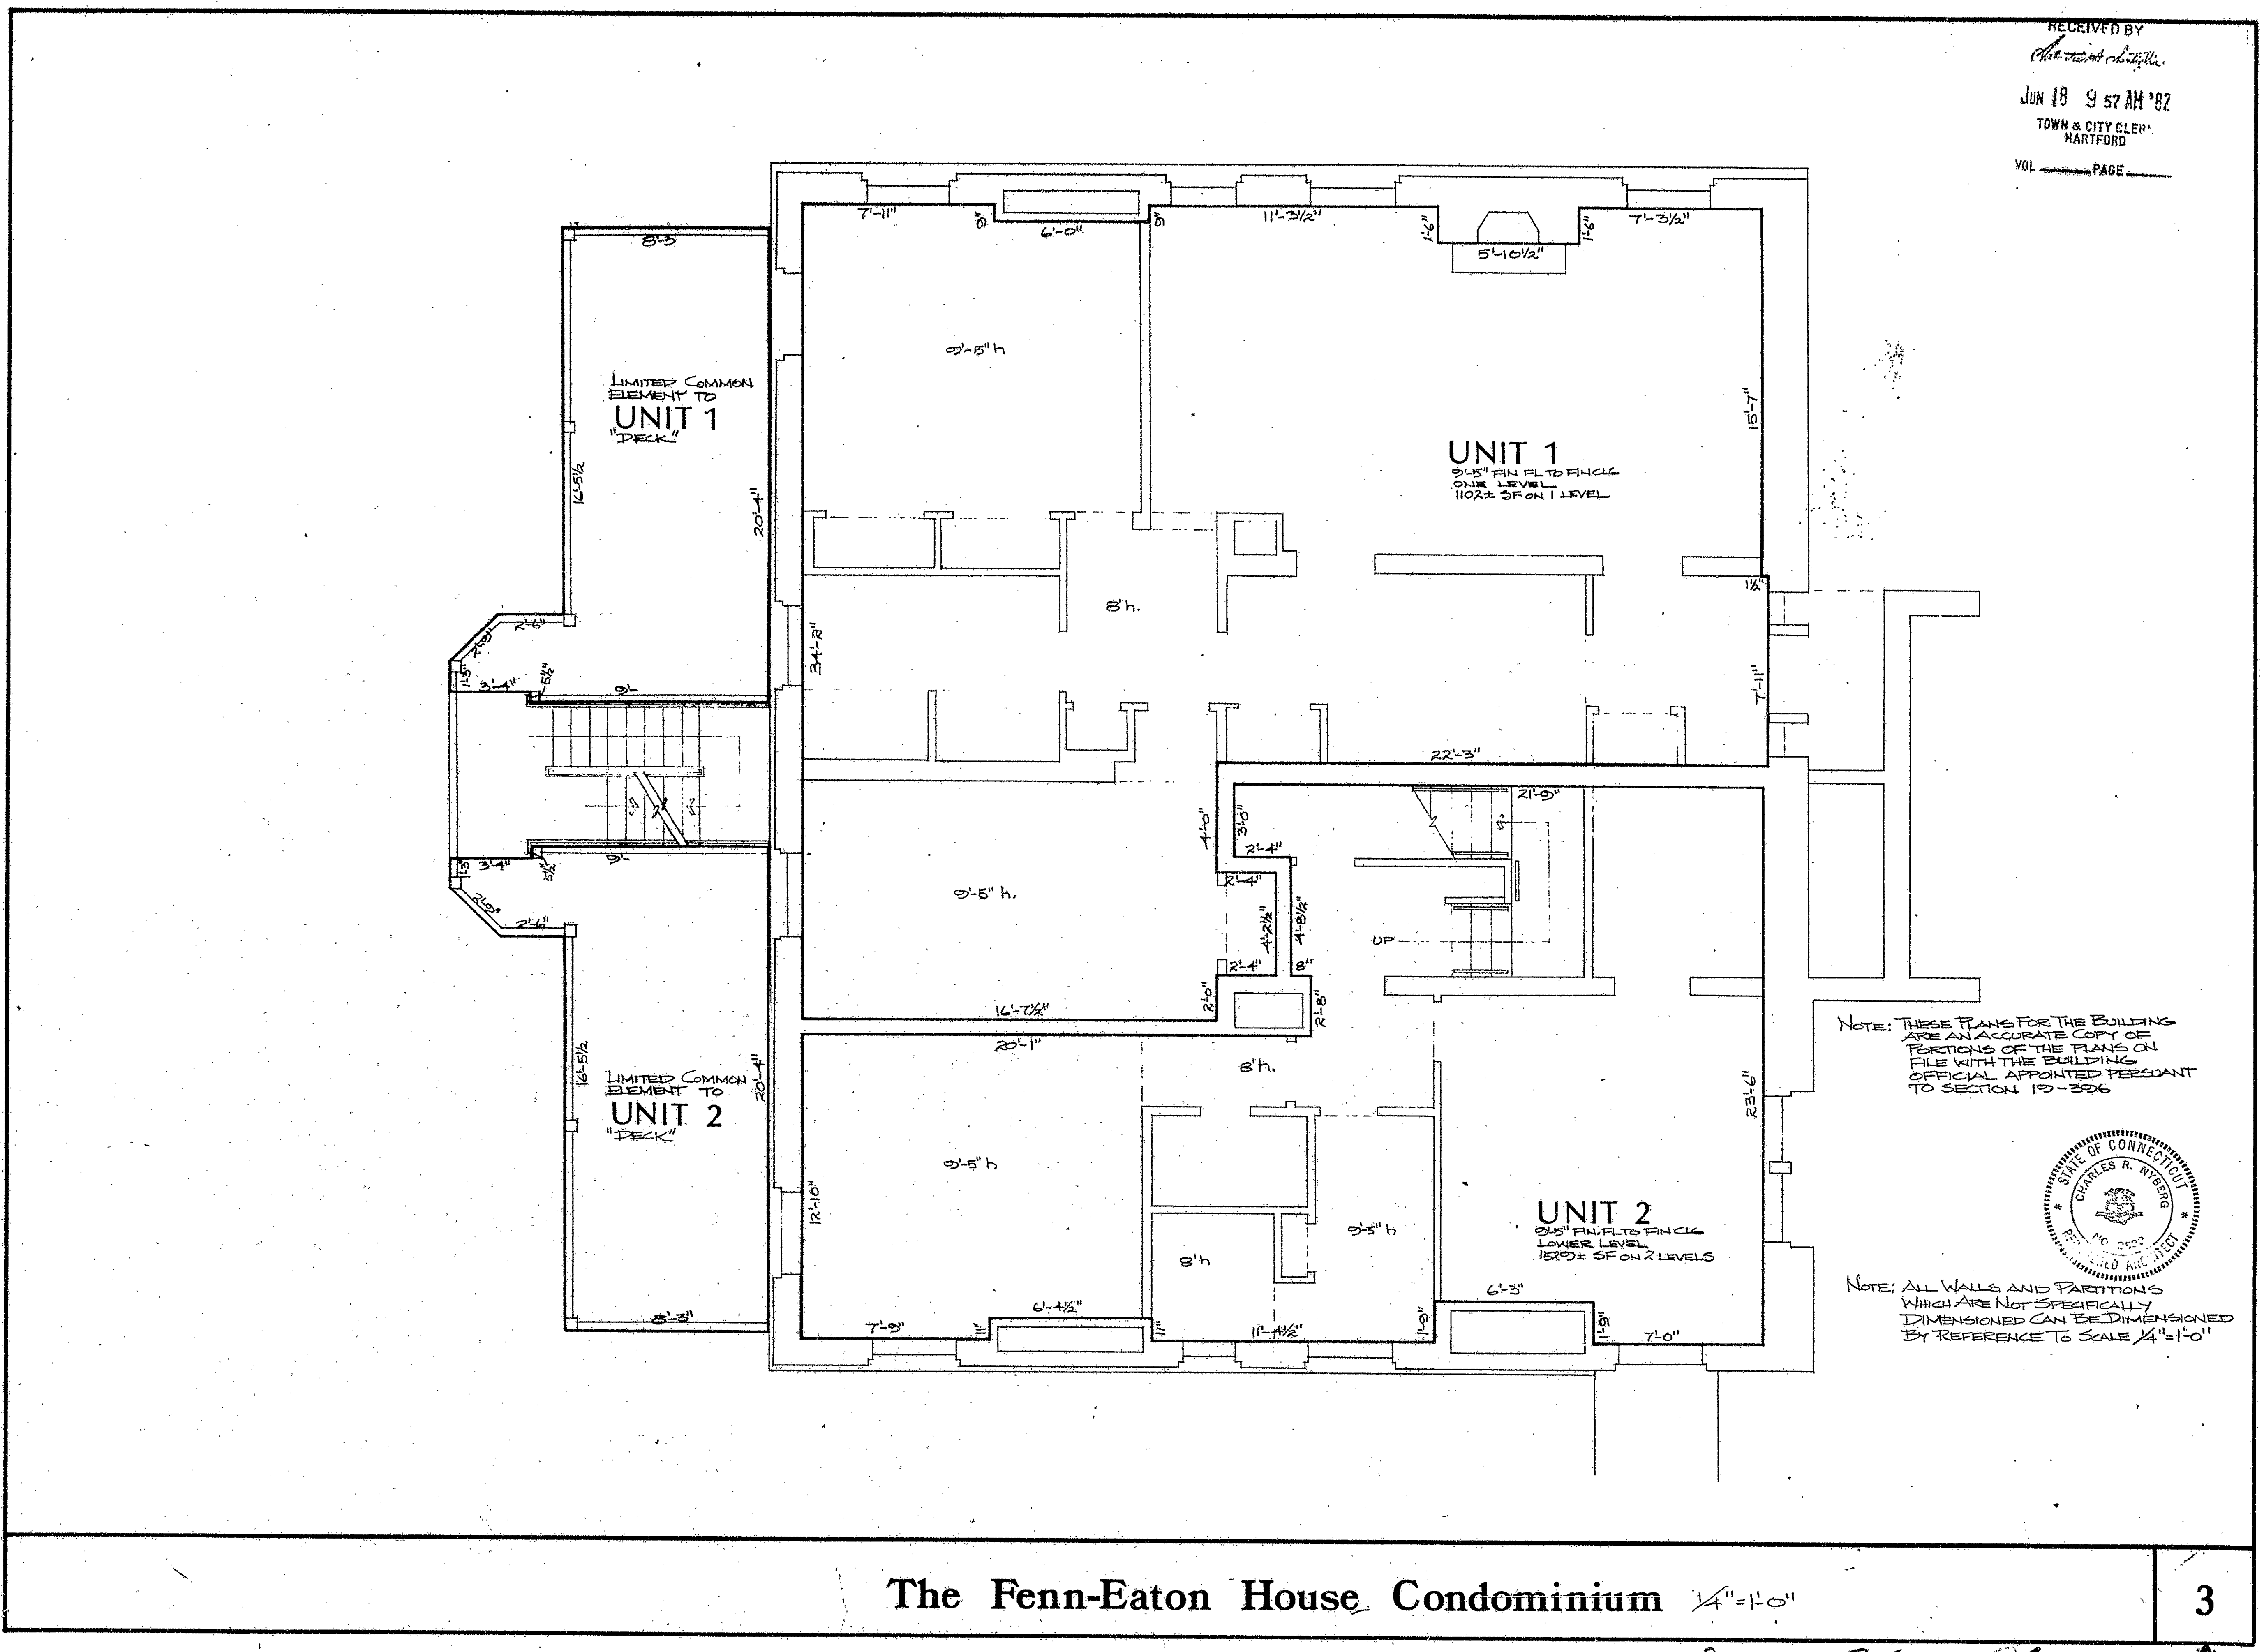

*Condo Floor Plan #30*

