



RECEIVED BY
Robert A. Latta
JUN 18 9 57 AM '82
TOWN & CITY CLERK
HARTFORD
VOL. _____ PAGE _____

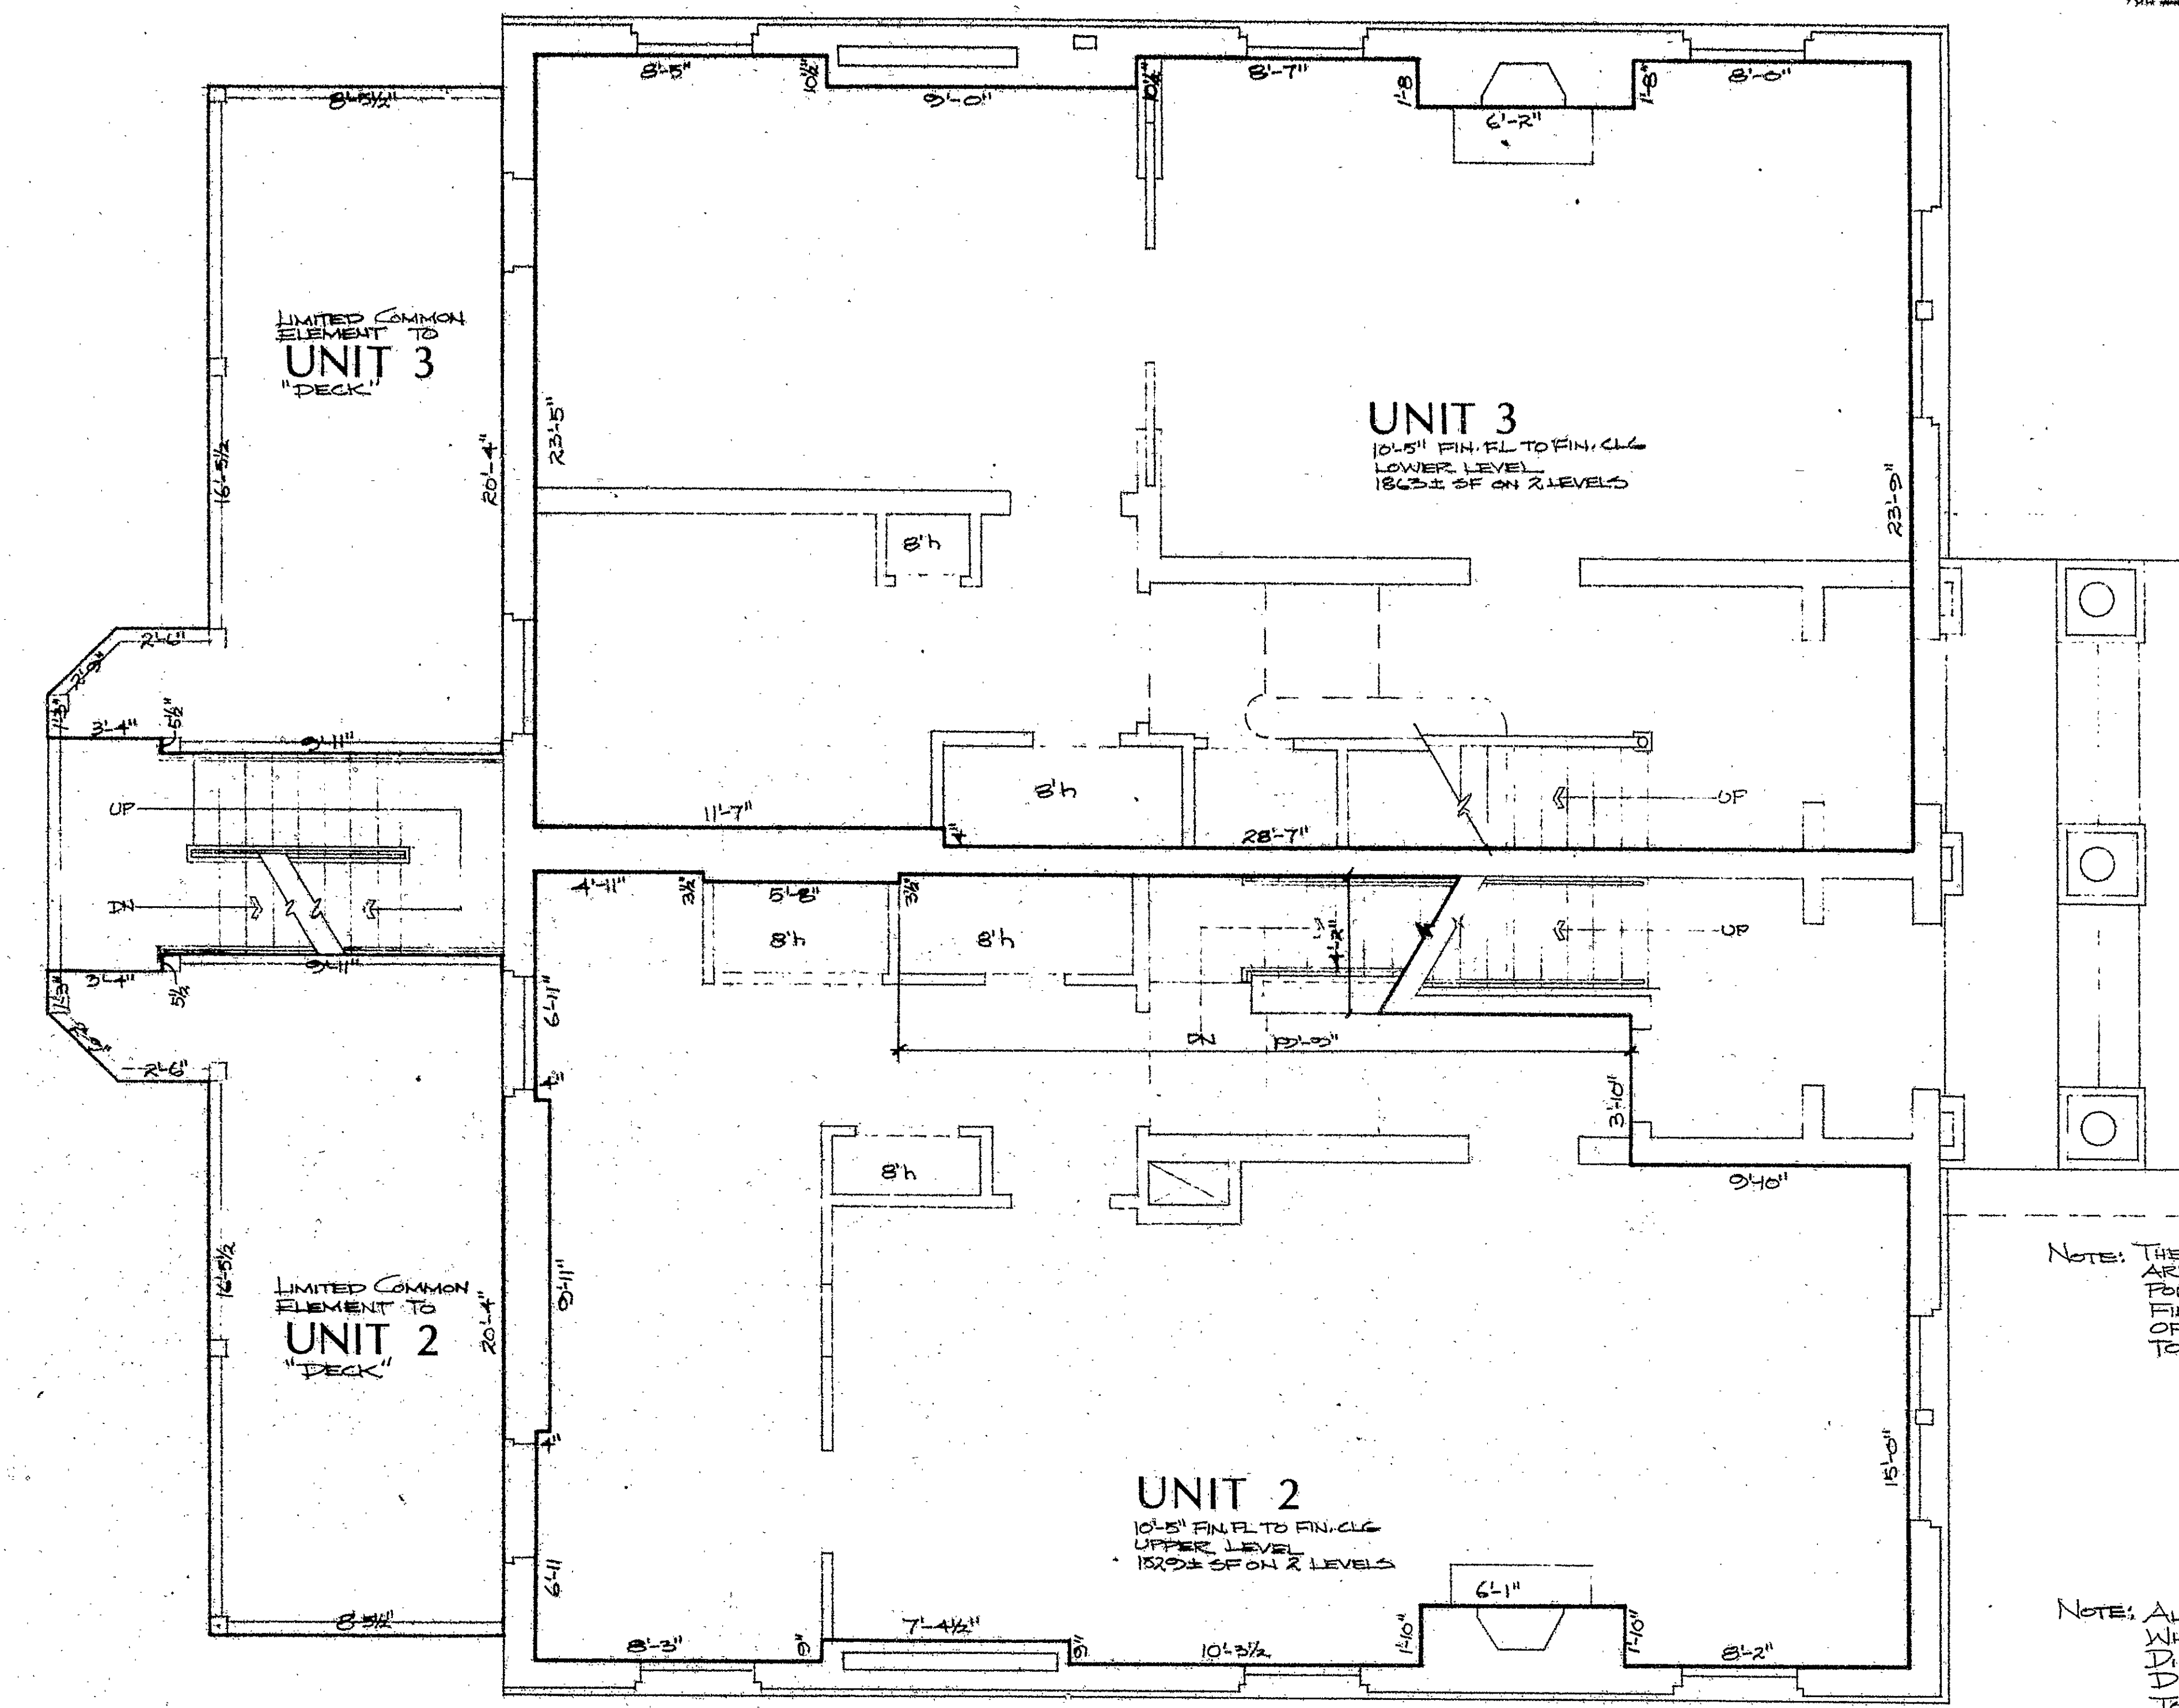

NOTE: THESE PLANS FOR THE BUILDING ARE AN ACCURATE COPY OF PORTIONS OF THE PLANS ON FILE WITH THE BUILDING OFFICIAL APPOINTED PURSUANT TO SECTION 19-226

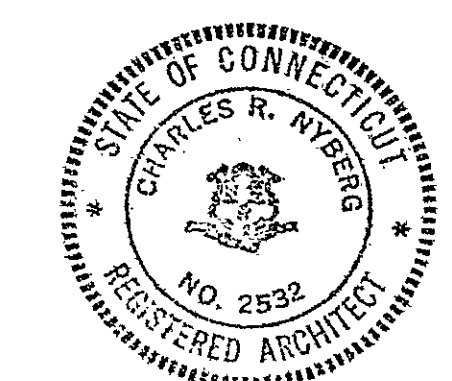

NOTE: ALL WALLS AND PARTITIONS WHICH ARE NOT SPECIFICALLY DIMENSIONED CAN BE DIMENSIONED BY REFERENCE TO SCALE 1/4"=1'-0"

The Fenn-Eaton House Condominium 1/4"=1'-0"

Condo Plan No. 30

