



RECEIVED BY
Mr. St. John
JUN 18 9 57 AM '82
TOWN & CITY CLERK
HARTFORD
VOL _____ PAGE _____

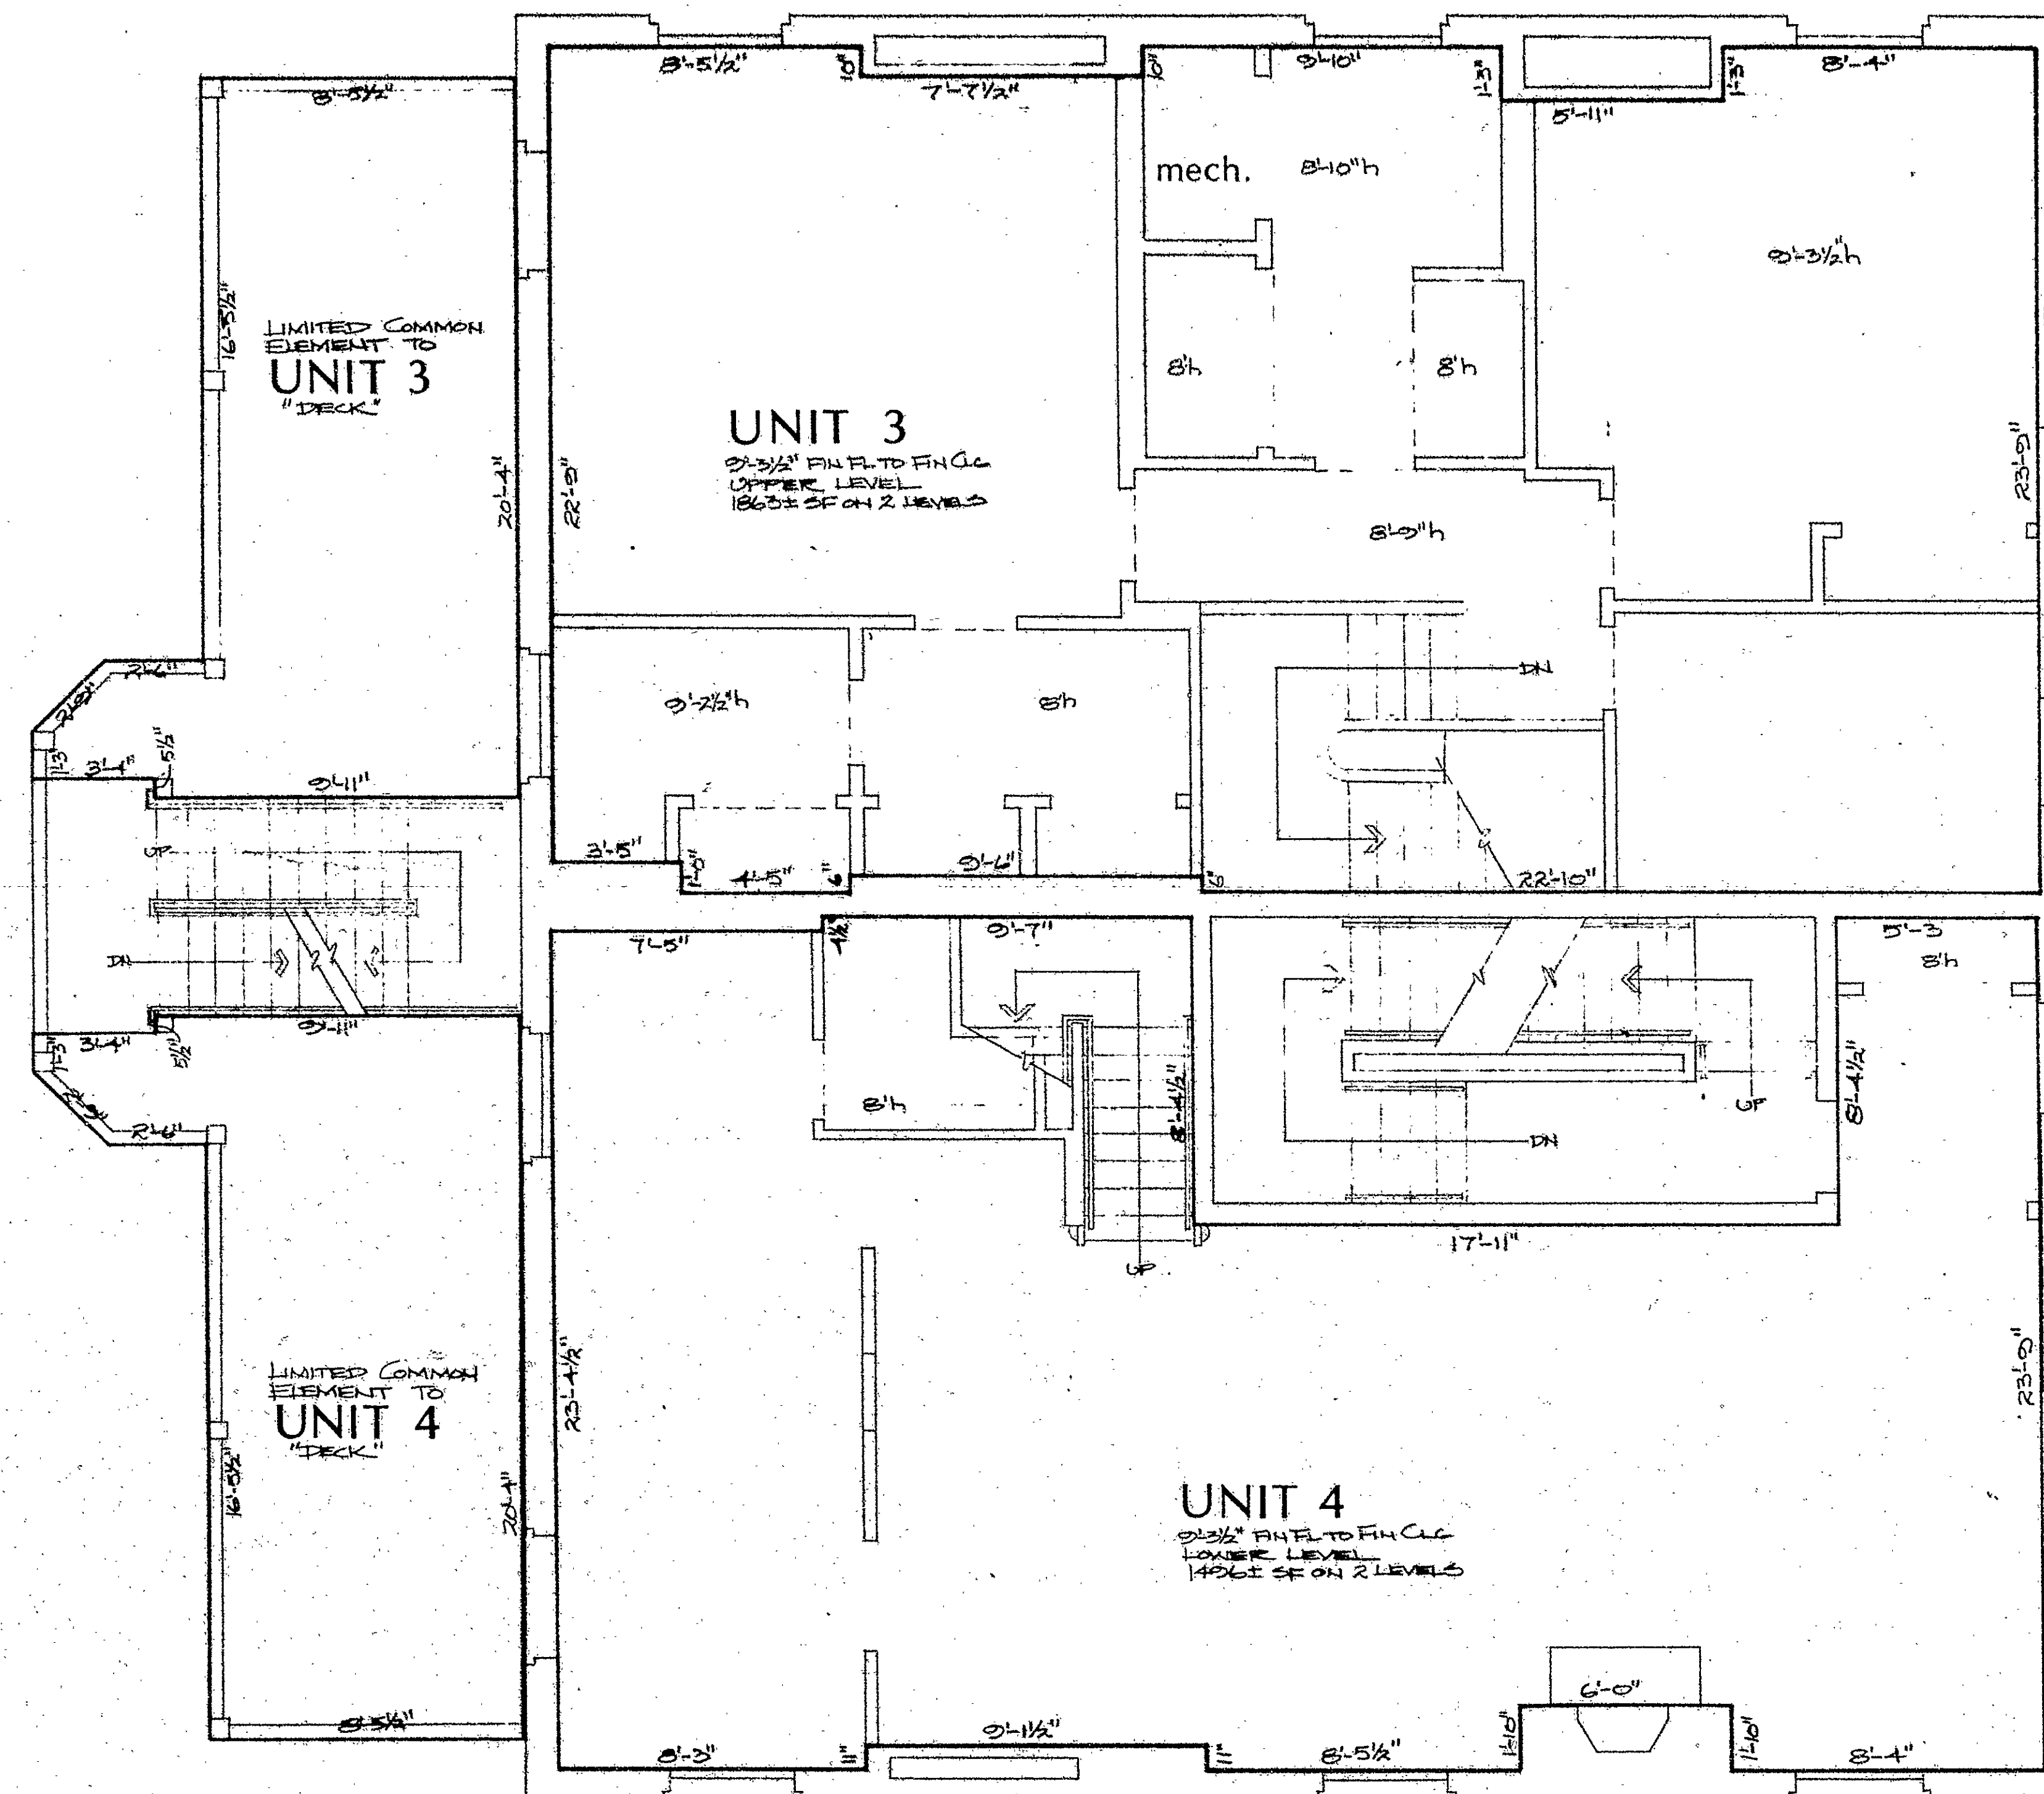

NOTE: THESE PLANS FOR THE BUILDING ARE AN ACCURATE COPY OF PORTIONS OF THE PLANS ON FILE WITH THE BUILDING OFFICIAL APPOINTED PURSUANT TO SECTION 10-396

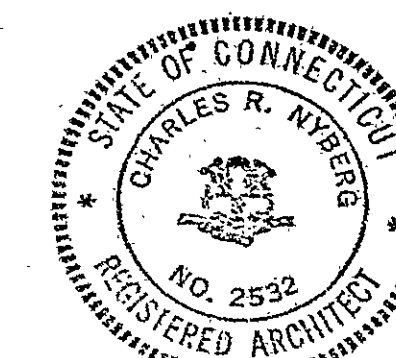

NOTE: ALL WALLS AND PARTITIONS WHICH ARE NOT SPECIFICALLY DIMENSIONED CAN BE DIMENSIONED BY REFERENCE TO SCALE $\frac{1}{4}" = 1'-0"$

The Fenn-Eaton House Condominium $\frac{1}{4}'' = 1'-0''$

Condo Fl. Plan # 30

