
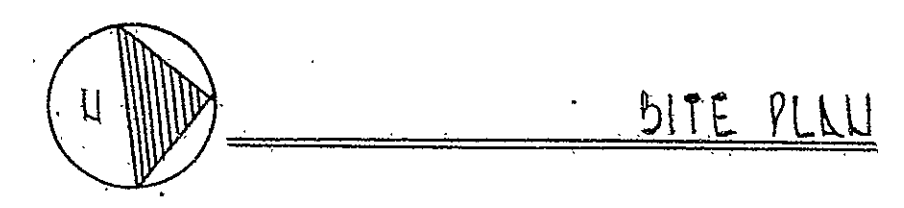
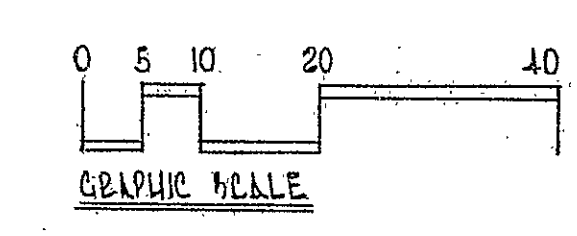


RECEIVED BY
APR 8 1 08 PM '81
TOWN & CITY CLERK
HARTFORD
VOL. PAGE

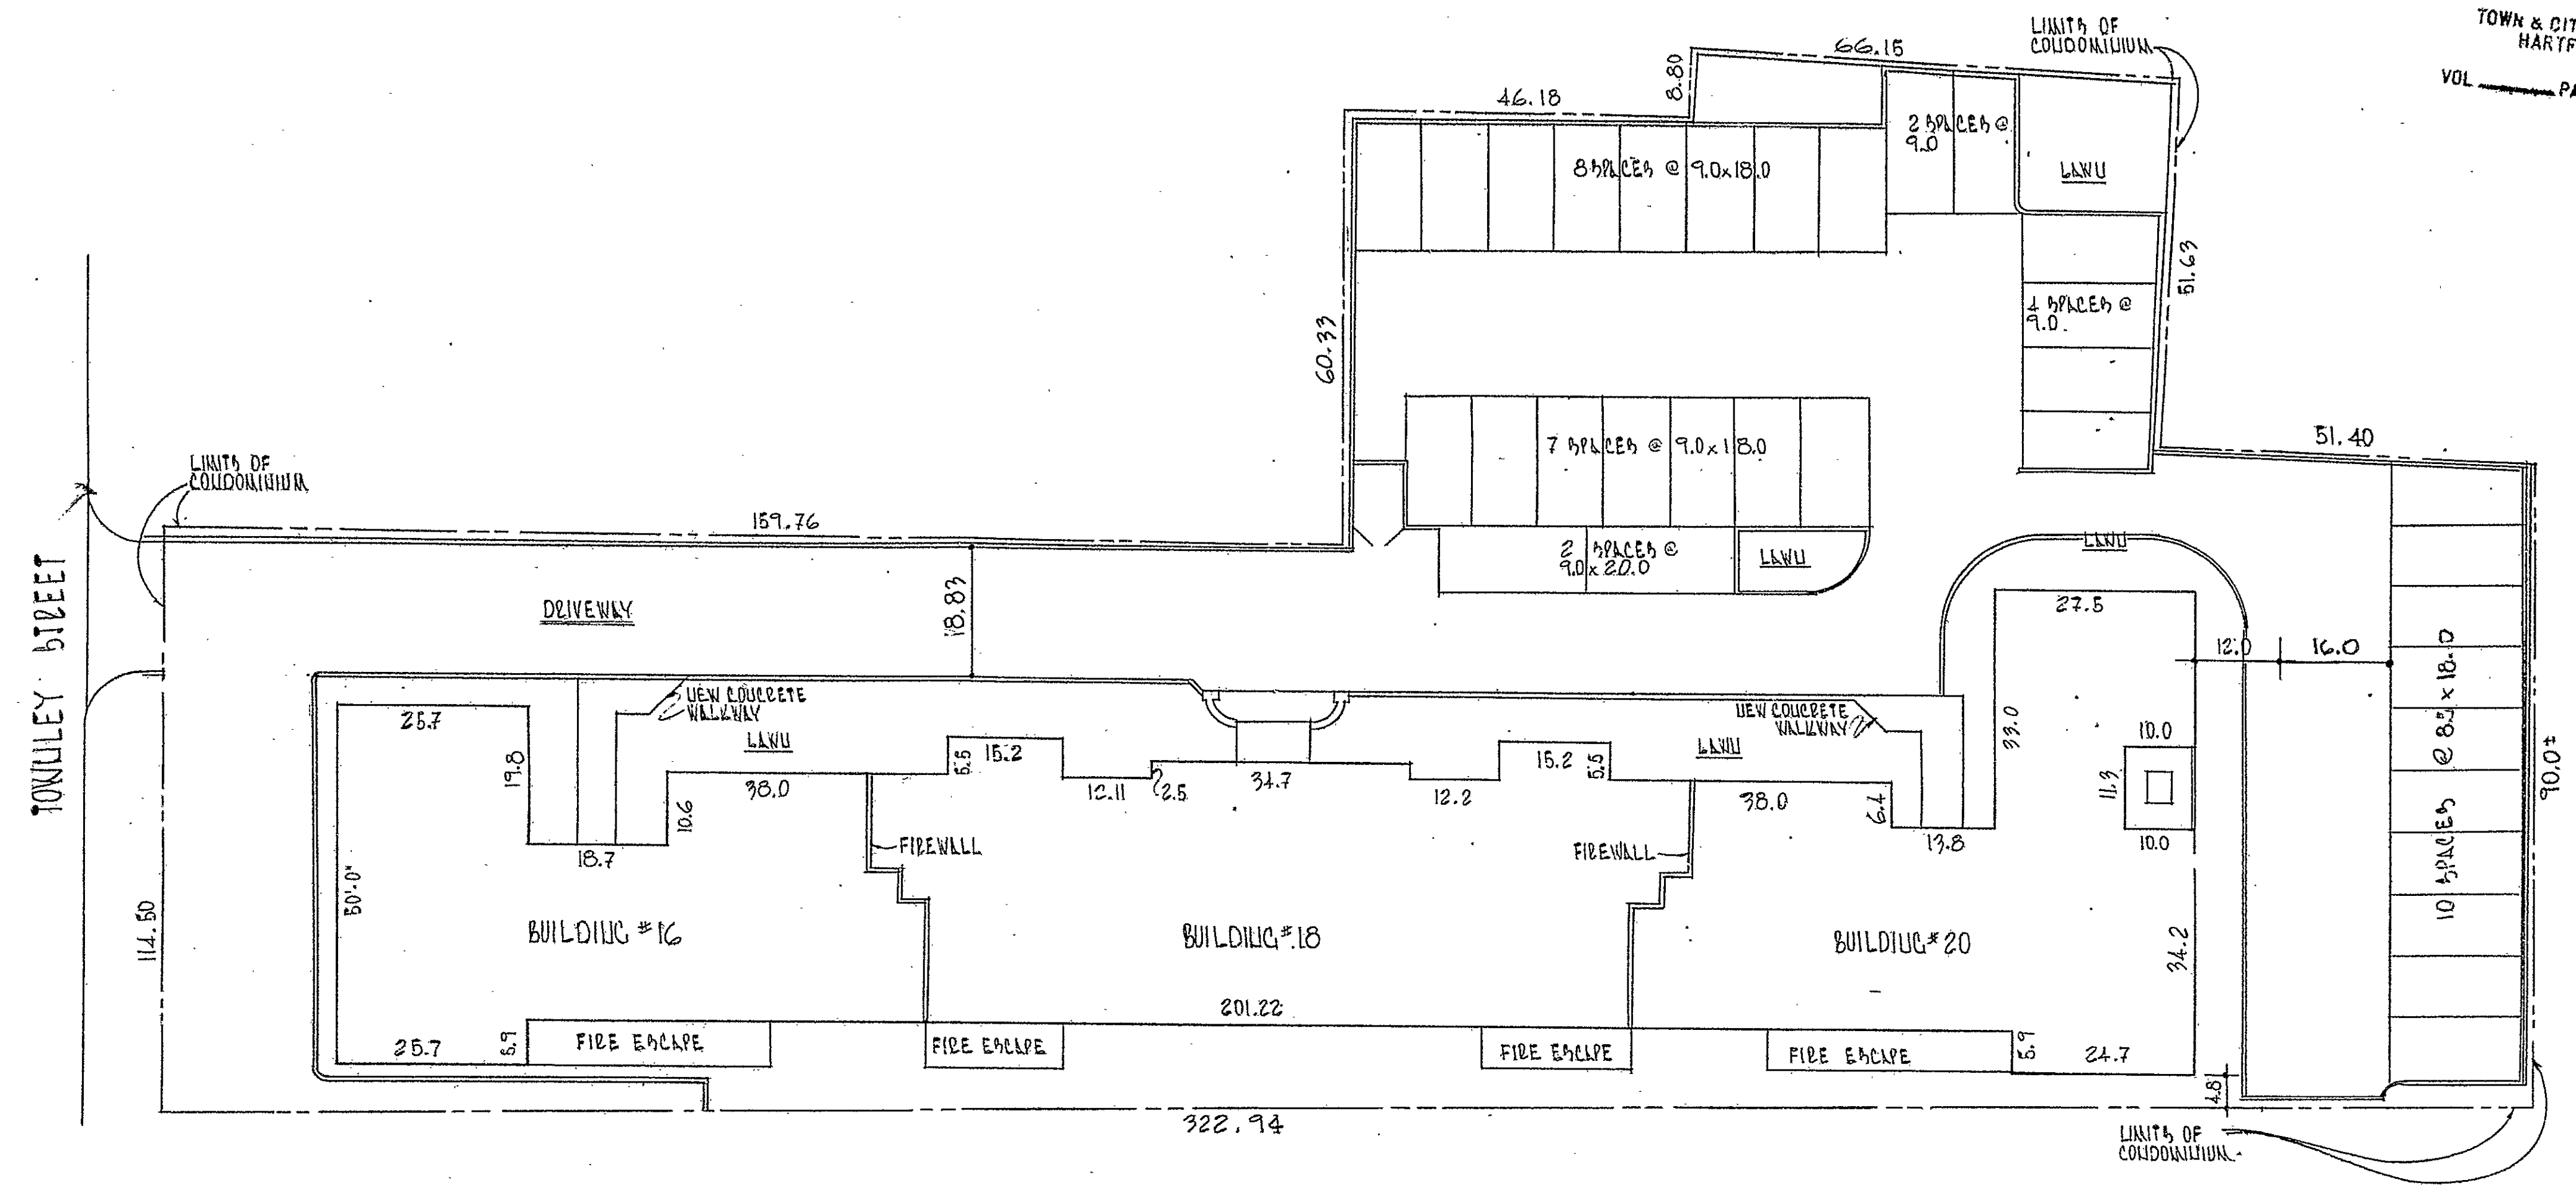

755 ACRB


Townley Street Condominium
DIMENSIONS TAKEN FROM MURNEY
BY IGOR VECHEBLOFF, PE

I HEREBY CERTIFY THAT THESE PLANS ARE AN
ACCURATE COPY OF PORTIONS OF THE PLANS
ON FILE WITH THE BUILDING DEPARTMENT OF
THE CITY OF HARTFORD, CONNECTICUT.

Frederick A. Norris
FREDERICK A. NORRIS
25 FEB 81
DATE



Feb 25, 1981
Sworn & subscribed before me
Joseph P. Fine
Notary Public
My commission expires
Oct 29, 1982

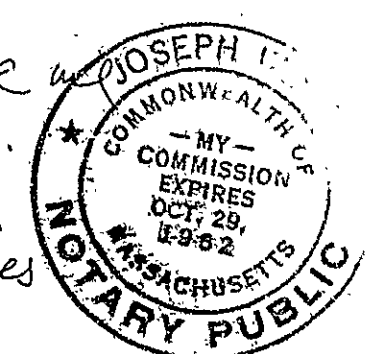

Condo Plan # 32

