



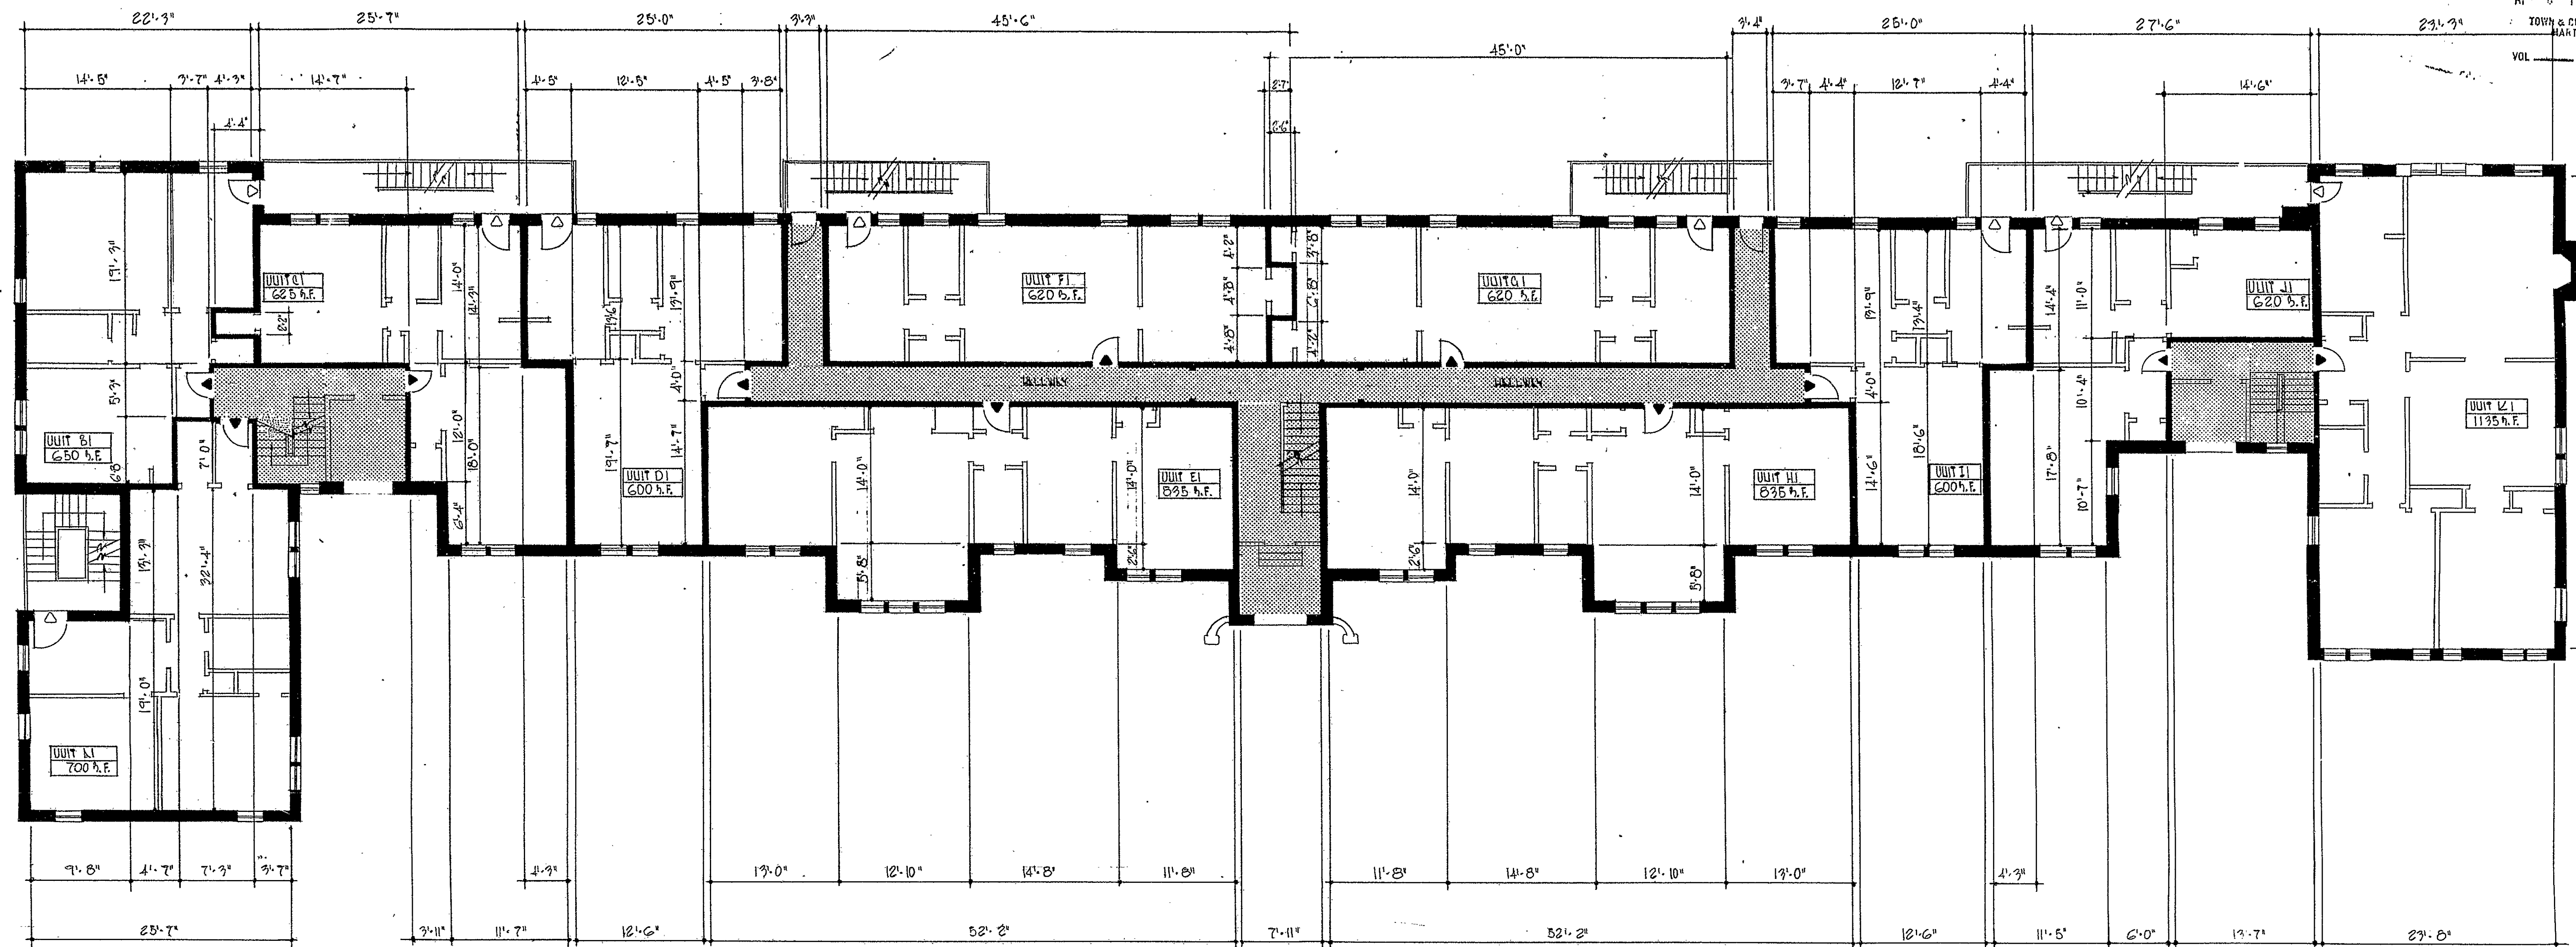


FIRST LEVEL

Townley Street Condominium

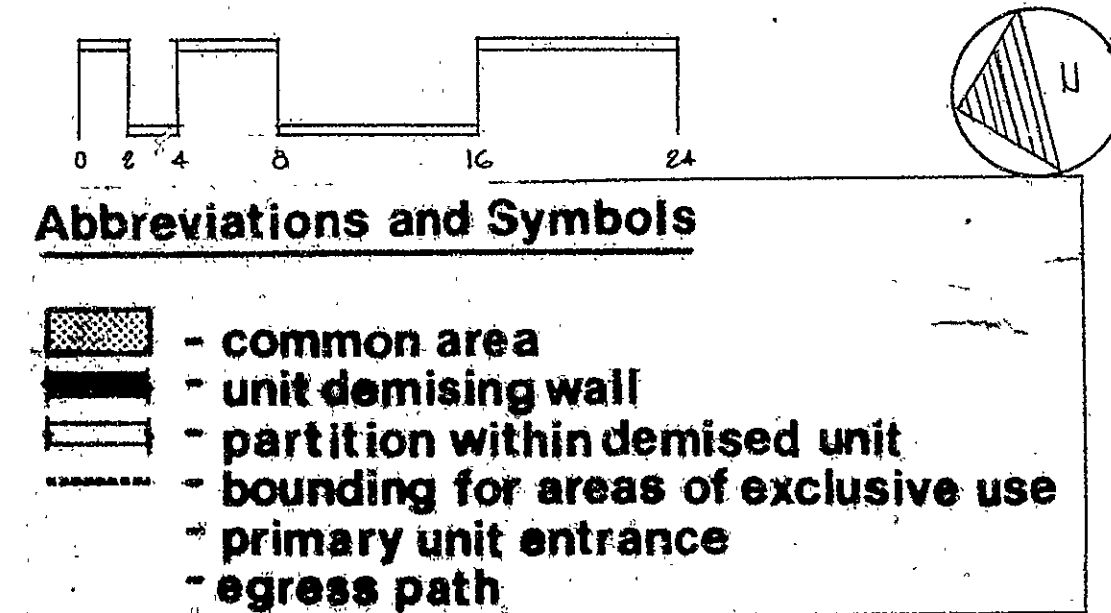

I HEREBY CERTIFY THAT THESE PLANS ARE AN ACCURATE COPY OF PORTIONS OF THE PLANS ON FILE WITH THE BUILDING DEPARTMENT OF THE CITY OF HARTFORD, CONNECTICUT.


Frederick A. Norris
 FREDERICK A. NORRIS
 DATE 24 February 1981

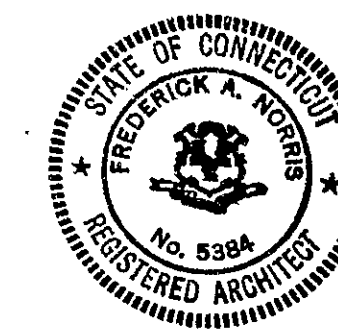

SUBSCRIBED AND SWORN TO

James A. [Signature]

Condo Plan #

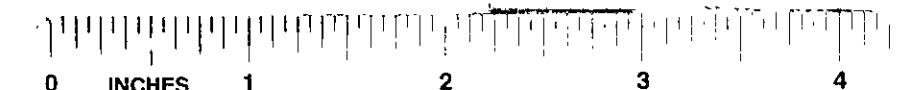

32-2