



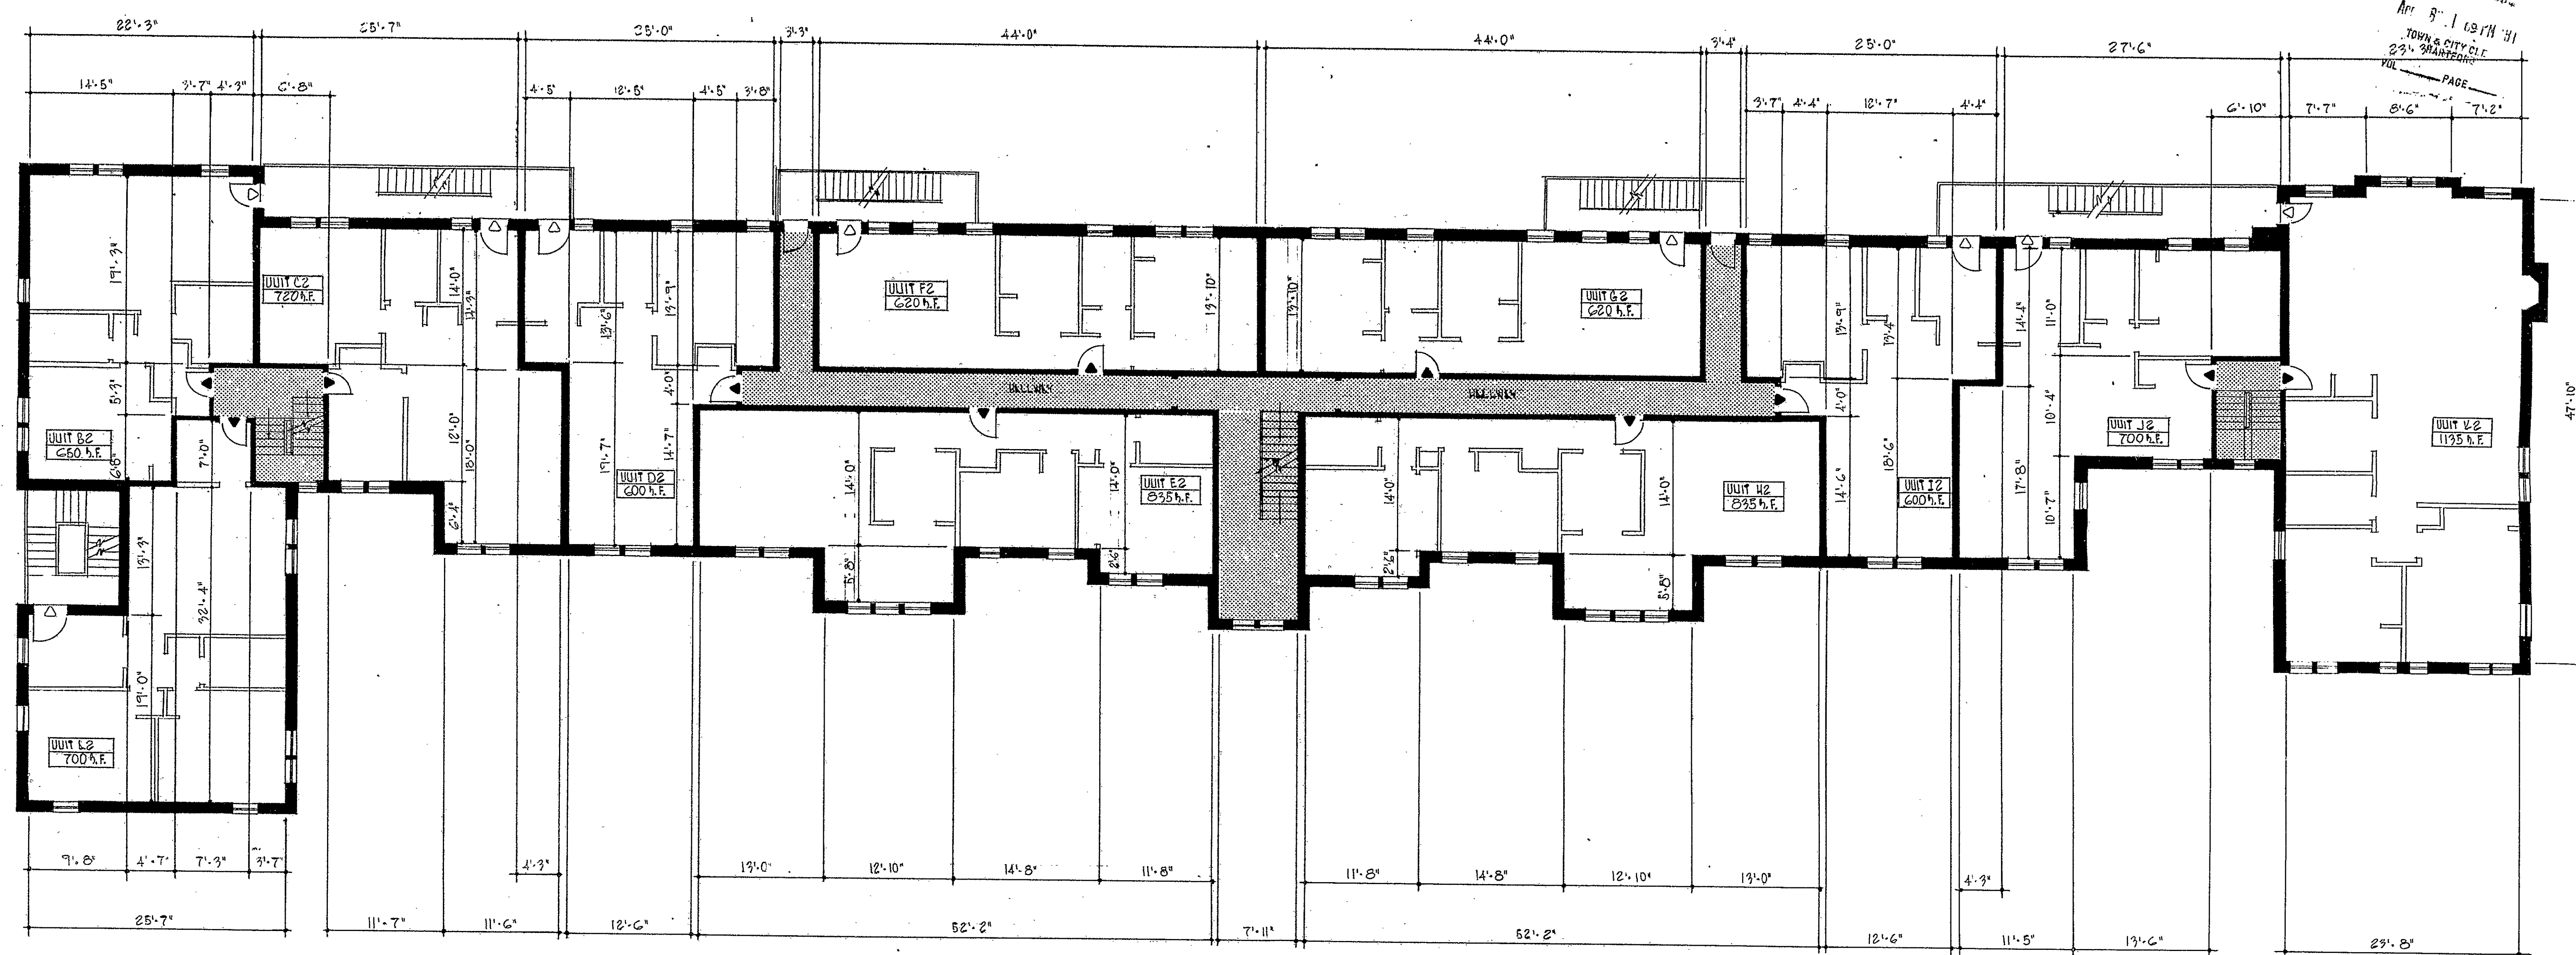

SECOND LEVEL


Townley Street Condominium

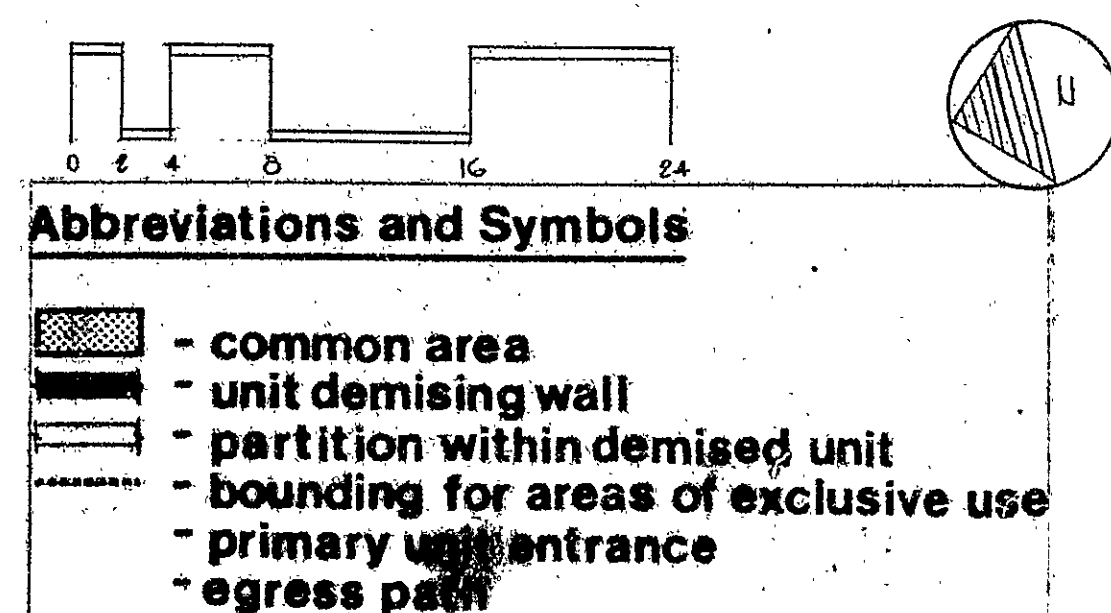

I HEREBY CERTIFY THAT THESE PLANS ARE AN
ACCURATE COPY OF PORTIONS OF THE PLANS
ON FILE WITH THE BUILDING DEPARTMENT OF
THE CITY OF HARTFORD, CONNECTICUT

Frederick A. Norris
FREDERICK A. NORRIS

24 February, 1981
DATE

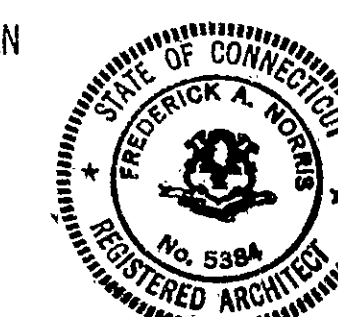

SUBSCRIBED AND
SWORN TO

James Allen
Notary Public

Condo Plan # ~~7~~ 32