


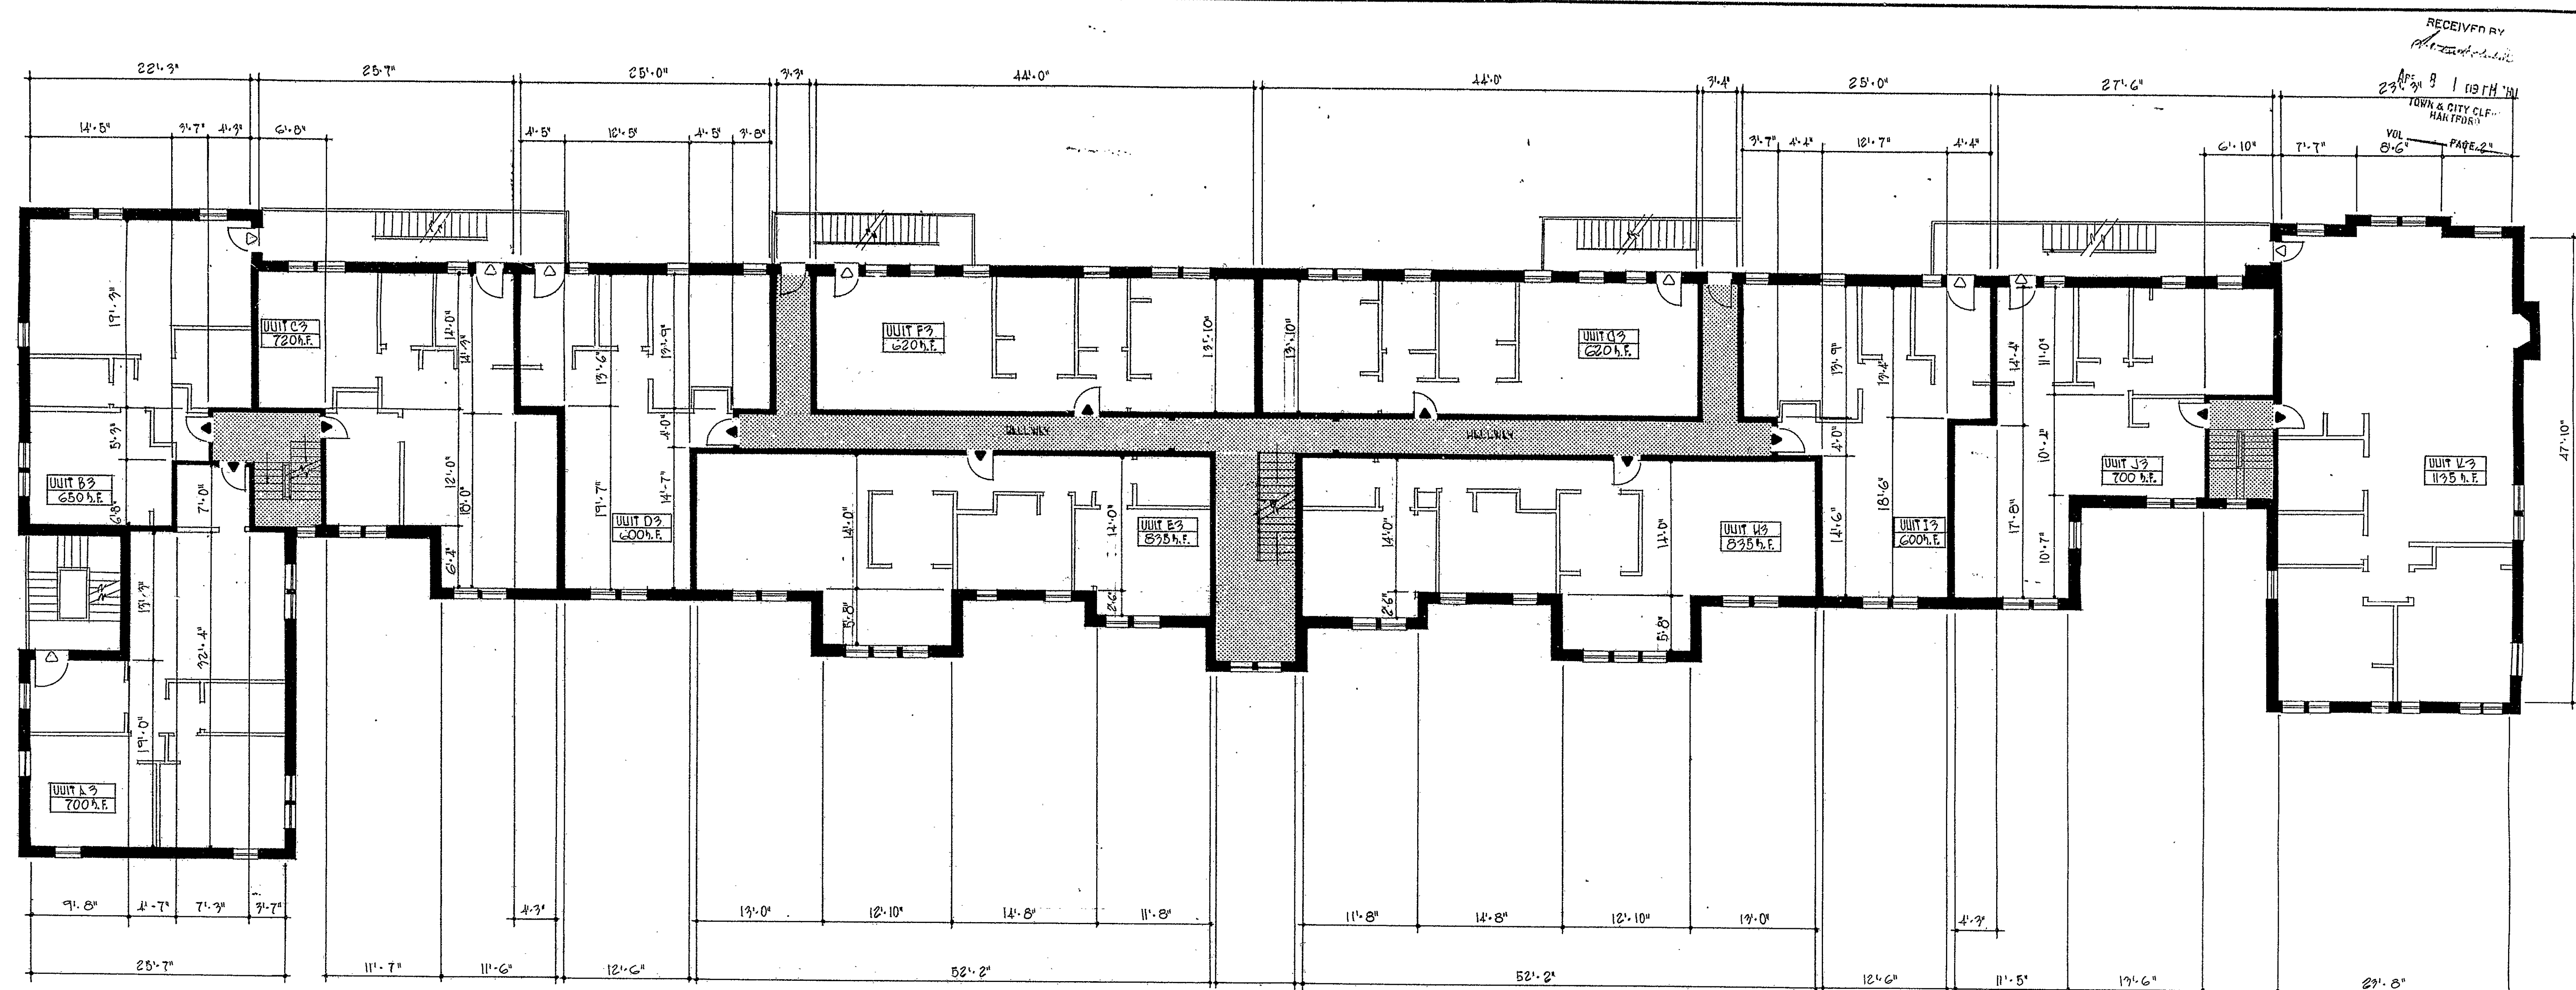

THIRD LEVEL


# Townley Street Condominium

**Abbreviations and Symbols**

- common area
- unit demising wall
- partition within demised unit
- bounding for areas of exclusive use
- primary unit entrance
- egress path

I HEREBY CERTIFY THAT THESE PLANS ARE AN ACCURATE COPY OF PORTIONS OF THE PLANS ON FILE WITH THE BUILDING DEPARTMENT OF THE CITY OF HARTFORD, CONNECTICUT.

*Frederick A. Norris*  
 FREDERICK A. NORRIS, 24 FEBRUARY 1981  
 DATE

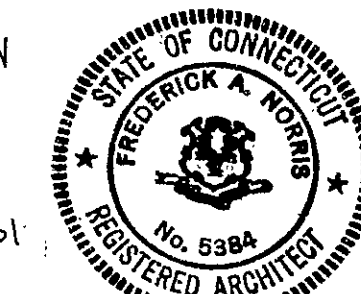

SUBSCRIBED AND SWORN TO

*James Alfred*  
 James Alfred, Information Officer  
 1/13/81

Condo Plan # 48-32

