




SURVEYS AND PLANS
FOR
HUNTINGTON ASSOCIATES
DECLARANT OF
CEDARWOOD CONDOMINIUM
54 HUNTINGTON STREET
HARTFORD, CONNECTICUT
AUGUST 1, 1980

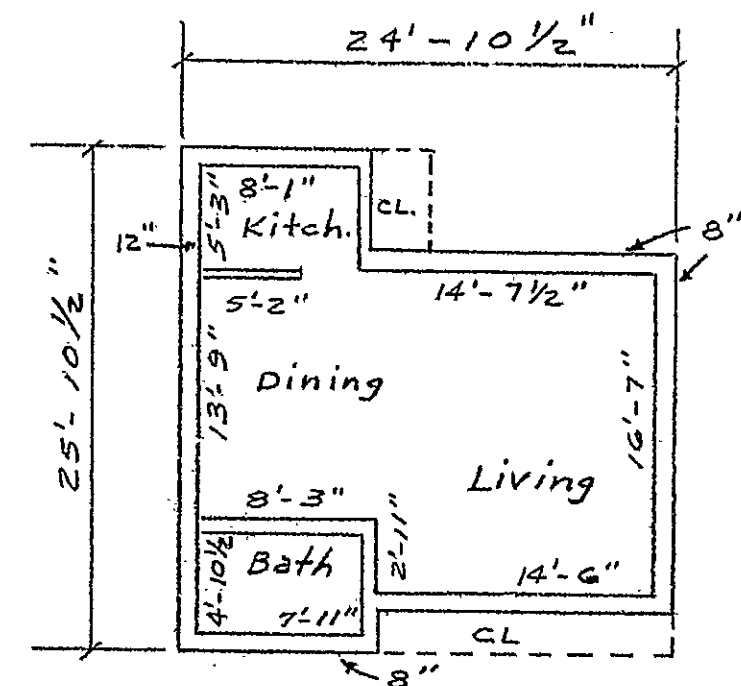


STANDARD PLAN
THIS PLAN APPLIES TO THE
FOLLOWING UNITS IN
CONDOMINIUM:
L-2
A-3
B-3
C-3
488 Sq. Ft. ±

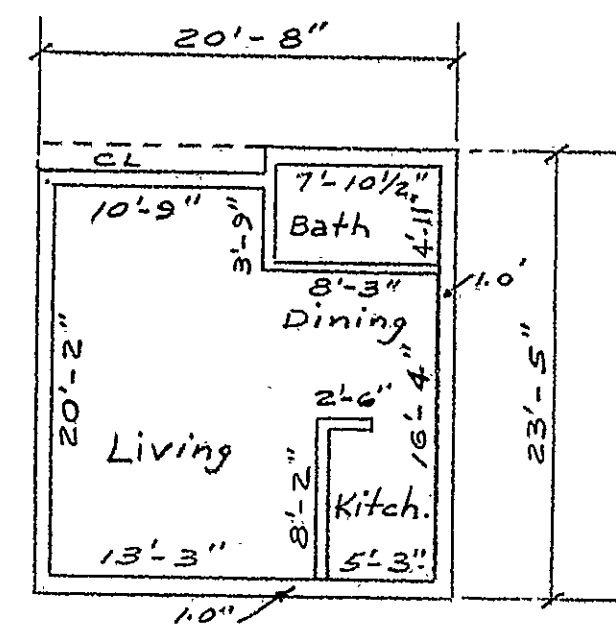


STANDARD PLAN
THIS PLAN APPLIES TO THE
FOLLOWING UNITS IN
CONDOMINIUM:
A-1
B-1
C-1
420 Sq. Ft. ±

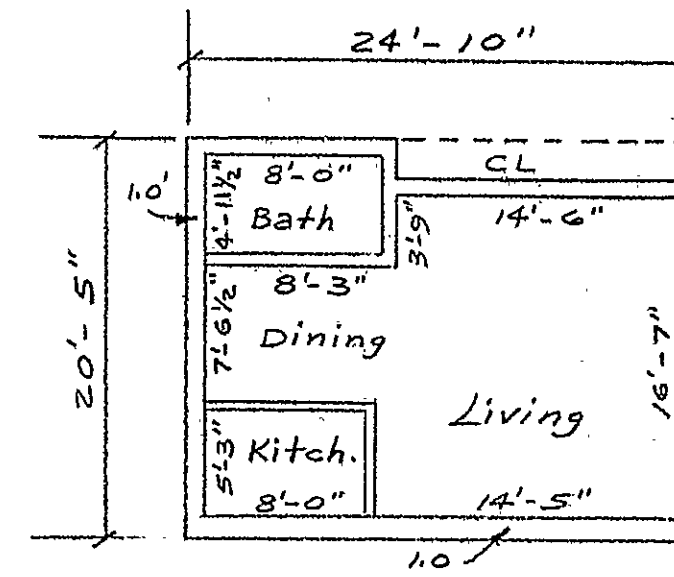

STANDARD PLAN
THIS PLAN APPLIES TO THE
FOLLOWING UNITS IN
CONDOMINIUM:
L-1 A-4
A-2 B-4
B-2 C-4
C-2
435 Sq. Ft. ±

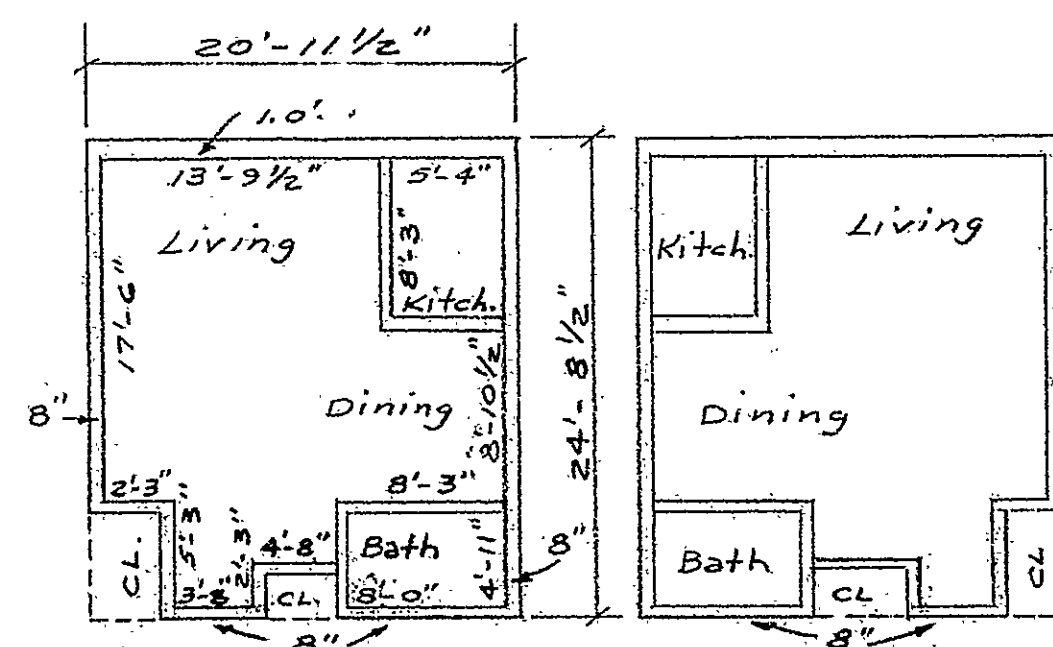

STANDARD PLAN REVERSE PLAN
THIS PLAN APPLIES TO THE
FOLLOWING UNITS IN
CONDOMINIUM:
STANDARD PLAN ~ REVERSE PLAN
A-5 A-6
B-5 B-6
C-5 C-6
446 Sq. Ft. ±

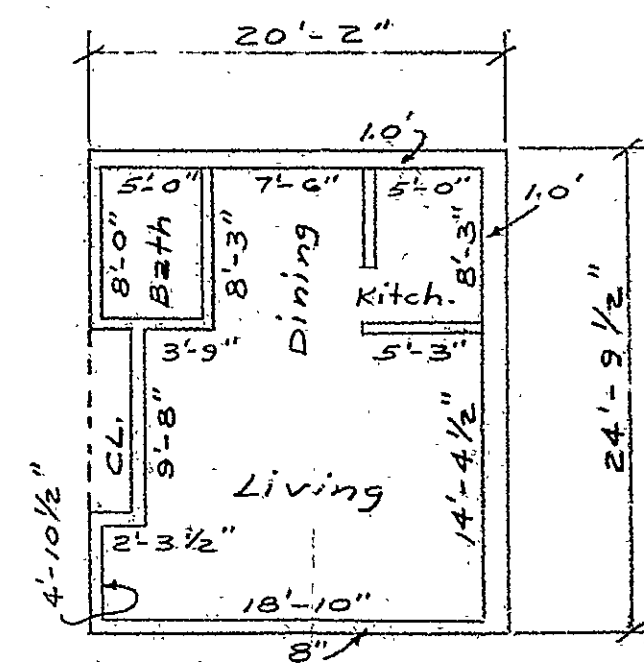

STANDARD PLAN
THIS PLAN APPLIES TO THE
FOLLOWING UNITS IN
CONDOMINIUM:
A-7
B-7
C-7
435 Sq. Ft. ±

I HEREBY CERTIFY THAT THE PLANS RESPECTING THIS CONDOMINIUM
FILED WITH THE HARTFORD CITY CLERK, ARE ACCURATE AND
ARE AN ACCURATE COPY OF PLANS FILED WITH THE HARTFORD
BUILDING DEPARTMENT.


David W. Holl RE # 0924
REGISTERED PROFESSIONAL ENGINEER

PERSONALLY APPEARED BEFORE ME THIS 14 DAY OF August, 1980
THE REGISTERED PROFESSIONAL ENGINEER WHOSE SIGNATURE
APPEARS ABOVE AND MADE OATH IN VERIFICATION OF THE
TRUTH OF THE FOREGOING CERTIFICATION.

Carol Bayardelle
NOTARY PUBLIC
COMMISSION EXPIRES 3/31/81

FLOOR ELEVATIONS (FE) AND CEILING ELEVATIONS (CE)
ARE SHOWN ON SHEET ONE FOR EACH UNIT.
CL = CLOSET


DAVID W. HOLL
PROFESSIONAL ENGINEER
BLOOMFIELD, CONN.

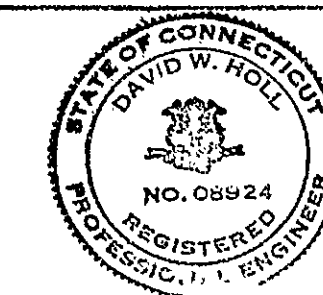


MYRON FEINSTEIN ASSOCIATES
LAND SURVEYING & PLANNING
WEST HARTFORD, CONN.

FLOOR PLANS
CONDOMINIUM DOCUMENT

DATE: 8-1-80	SHEET
SCALE: 1"=10'	2 OF 2

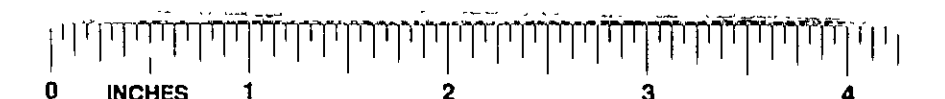

Condo Floor Plan # 33

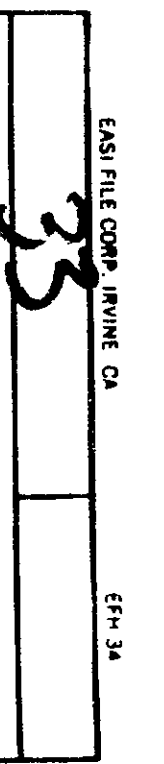

RECEIVED BY
Ruth A. Holl
Aug 8 2 53 PM '80
TOWN & CITY CLERK
HARTFORD