

MARK **NOTES** RECEIVED BY
 AUG 19 11 28 AM '80
 TOWN & CITY CLERK
 VOL. _____ PAGE _____

MARK	DATE	REVISIONS

DRAWING TITLE
PLANS, ELEVATIONS & SECTION OF DECKS & STAIRS

DRAWING NO. **A-5** SHEET NO.


ATWOOD CONDOMINIUMS
 ATWOOD STREET
 HARTFORD, CONN.

DATE: 30 JULY 80 SCALE: AS NOTED

RESOURCE DEVELOPMENT CORPORATION

999 ASYLUM AVENUE
 HARTFORD
 CONNECTICUT
 06105
 203-246-8585

JOHN OROFINO ARCHITECT

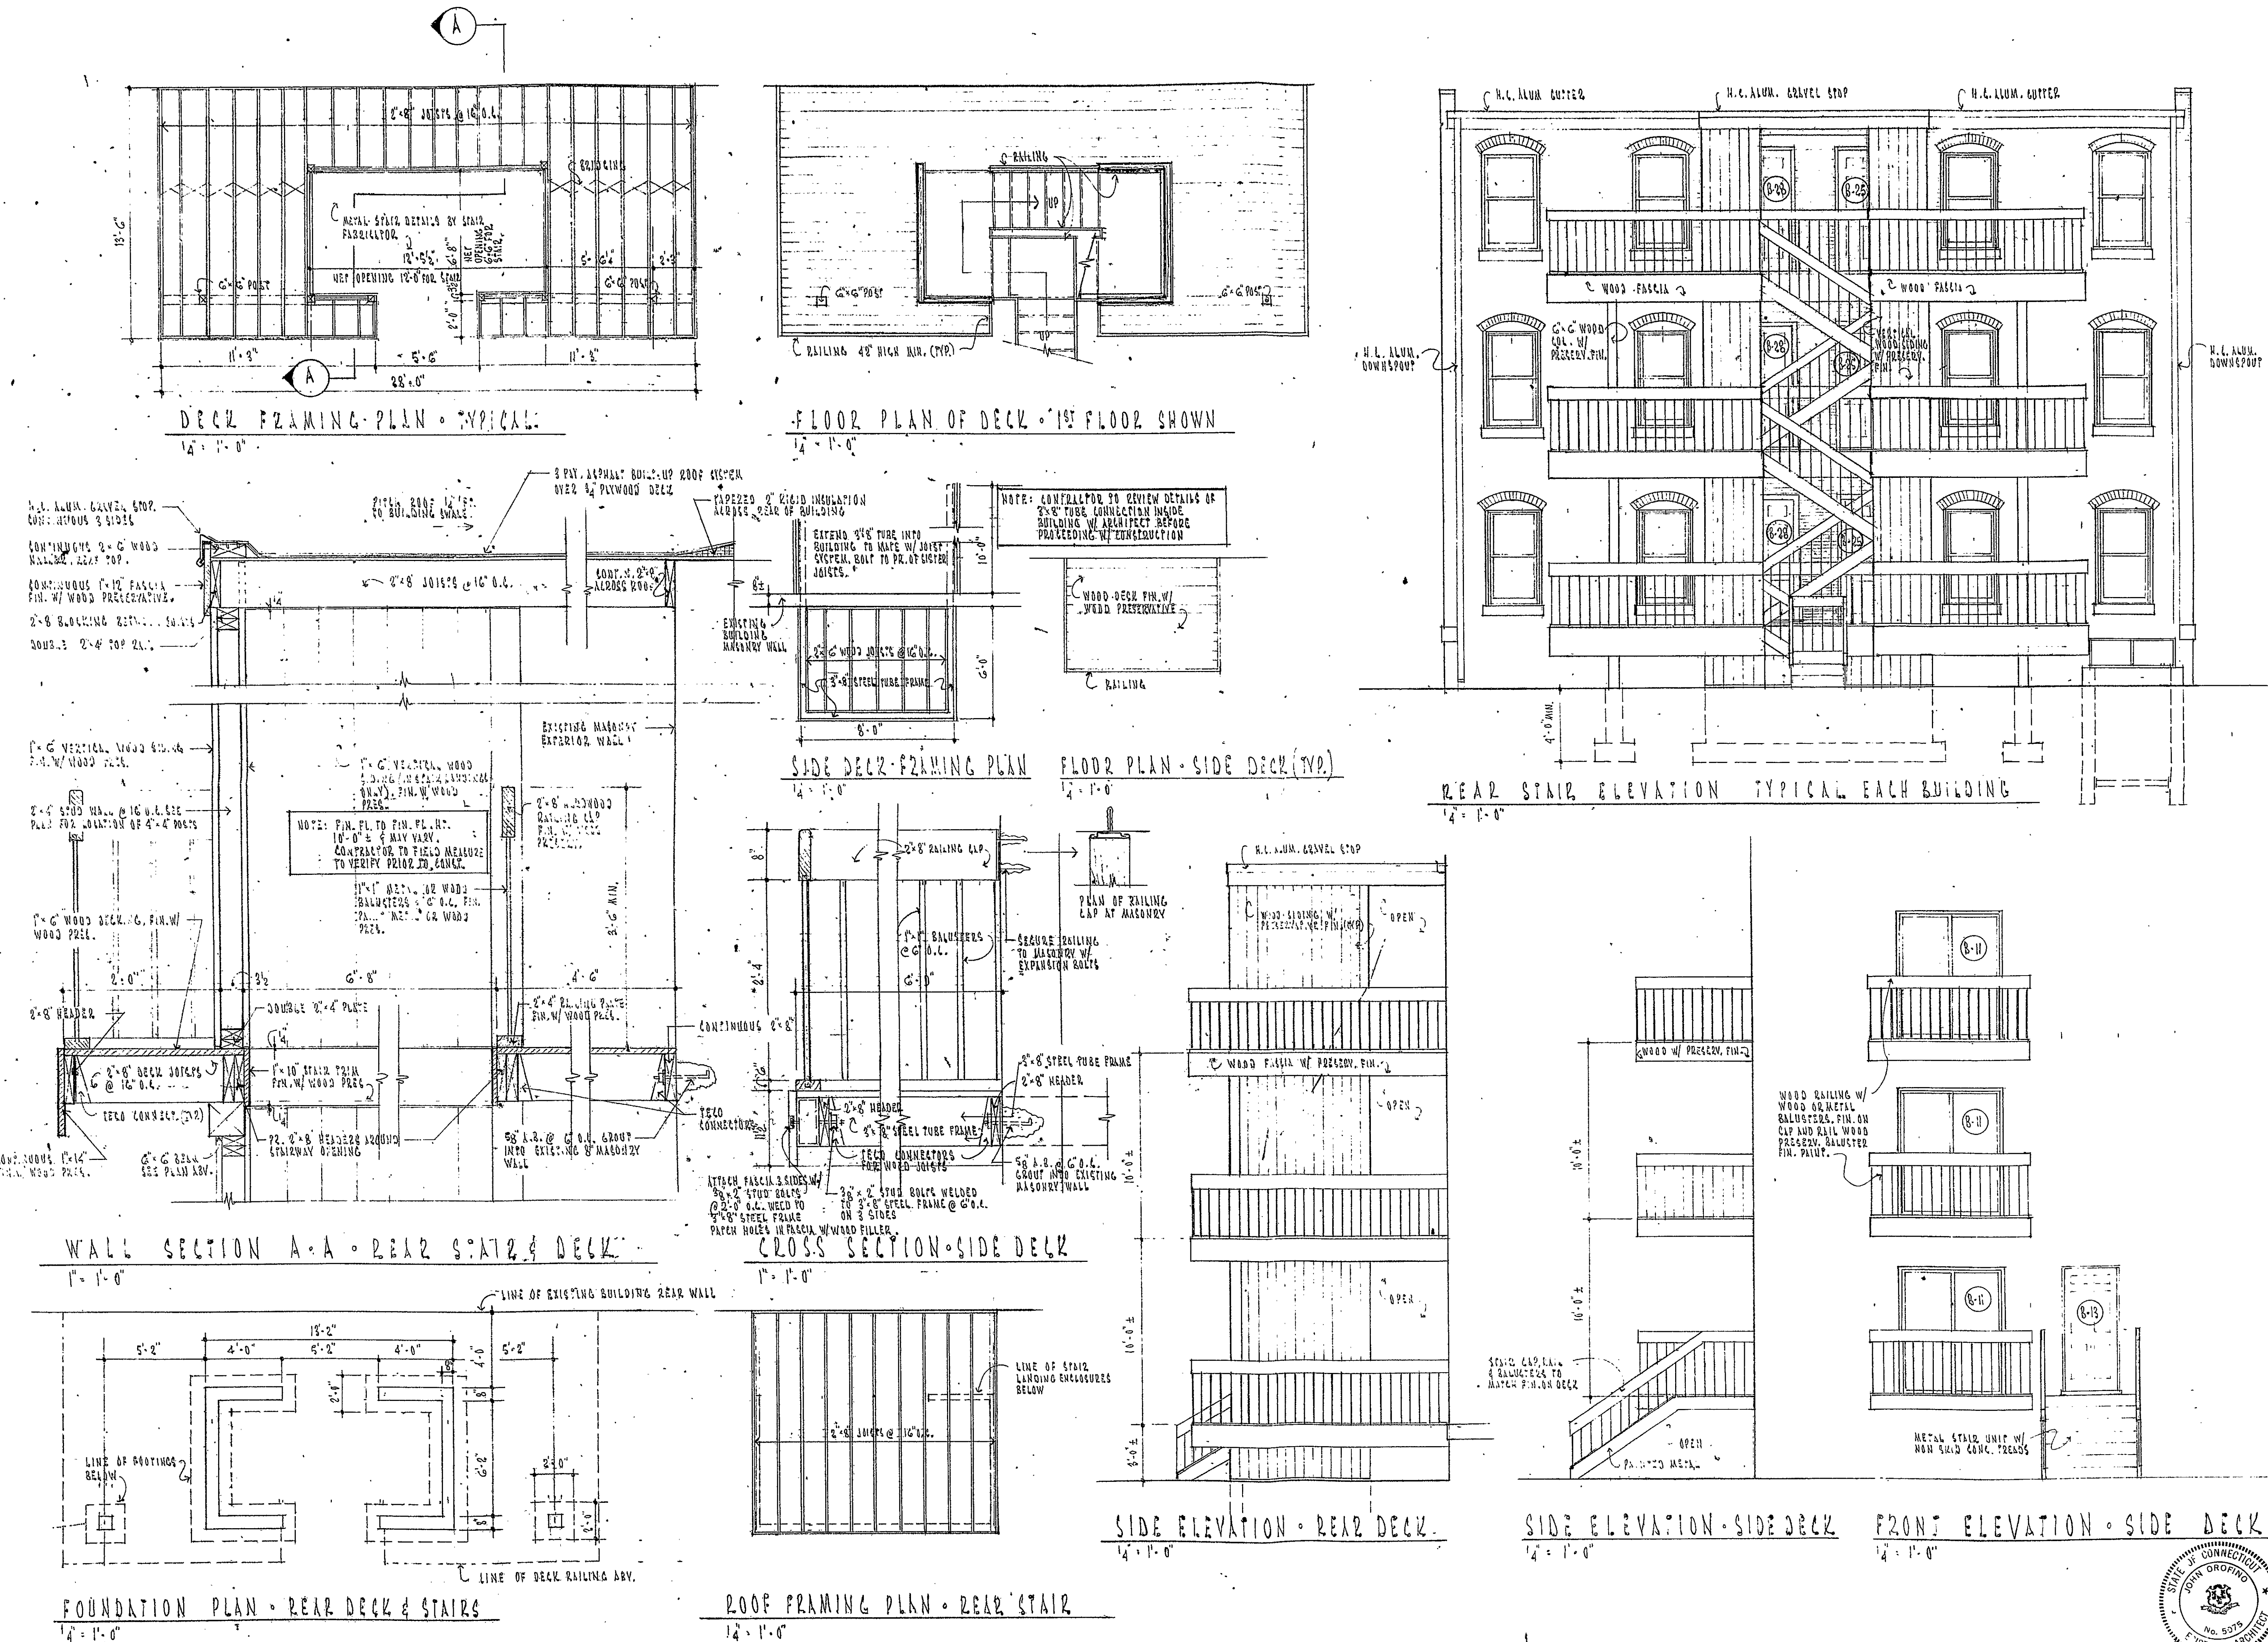

34