
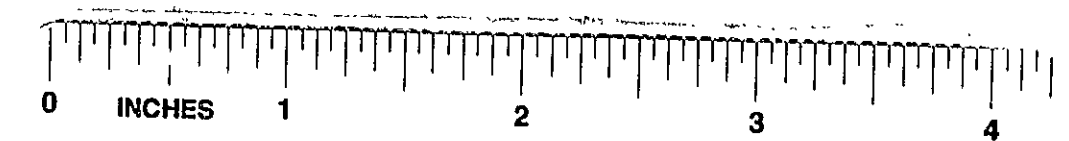


444027

1

RECEIVED BY
 Mr. J. W. 25 MAY 11
 TOWN & COUNTRY
 11-100
 VOL. PAGE

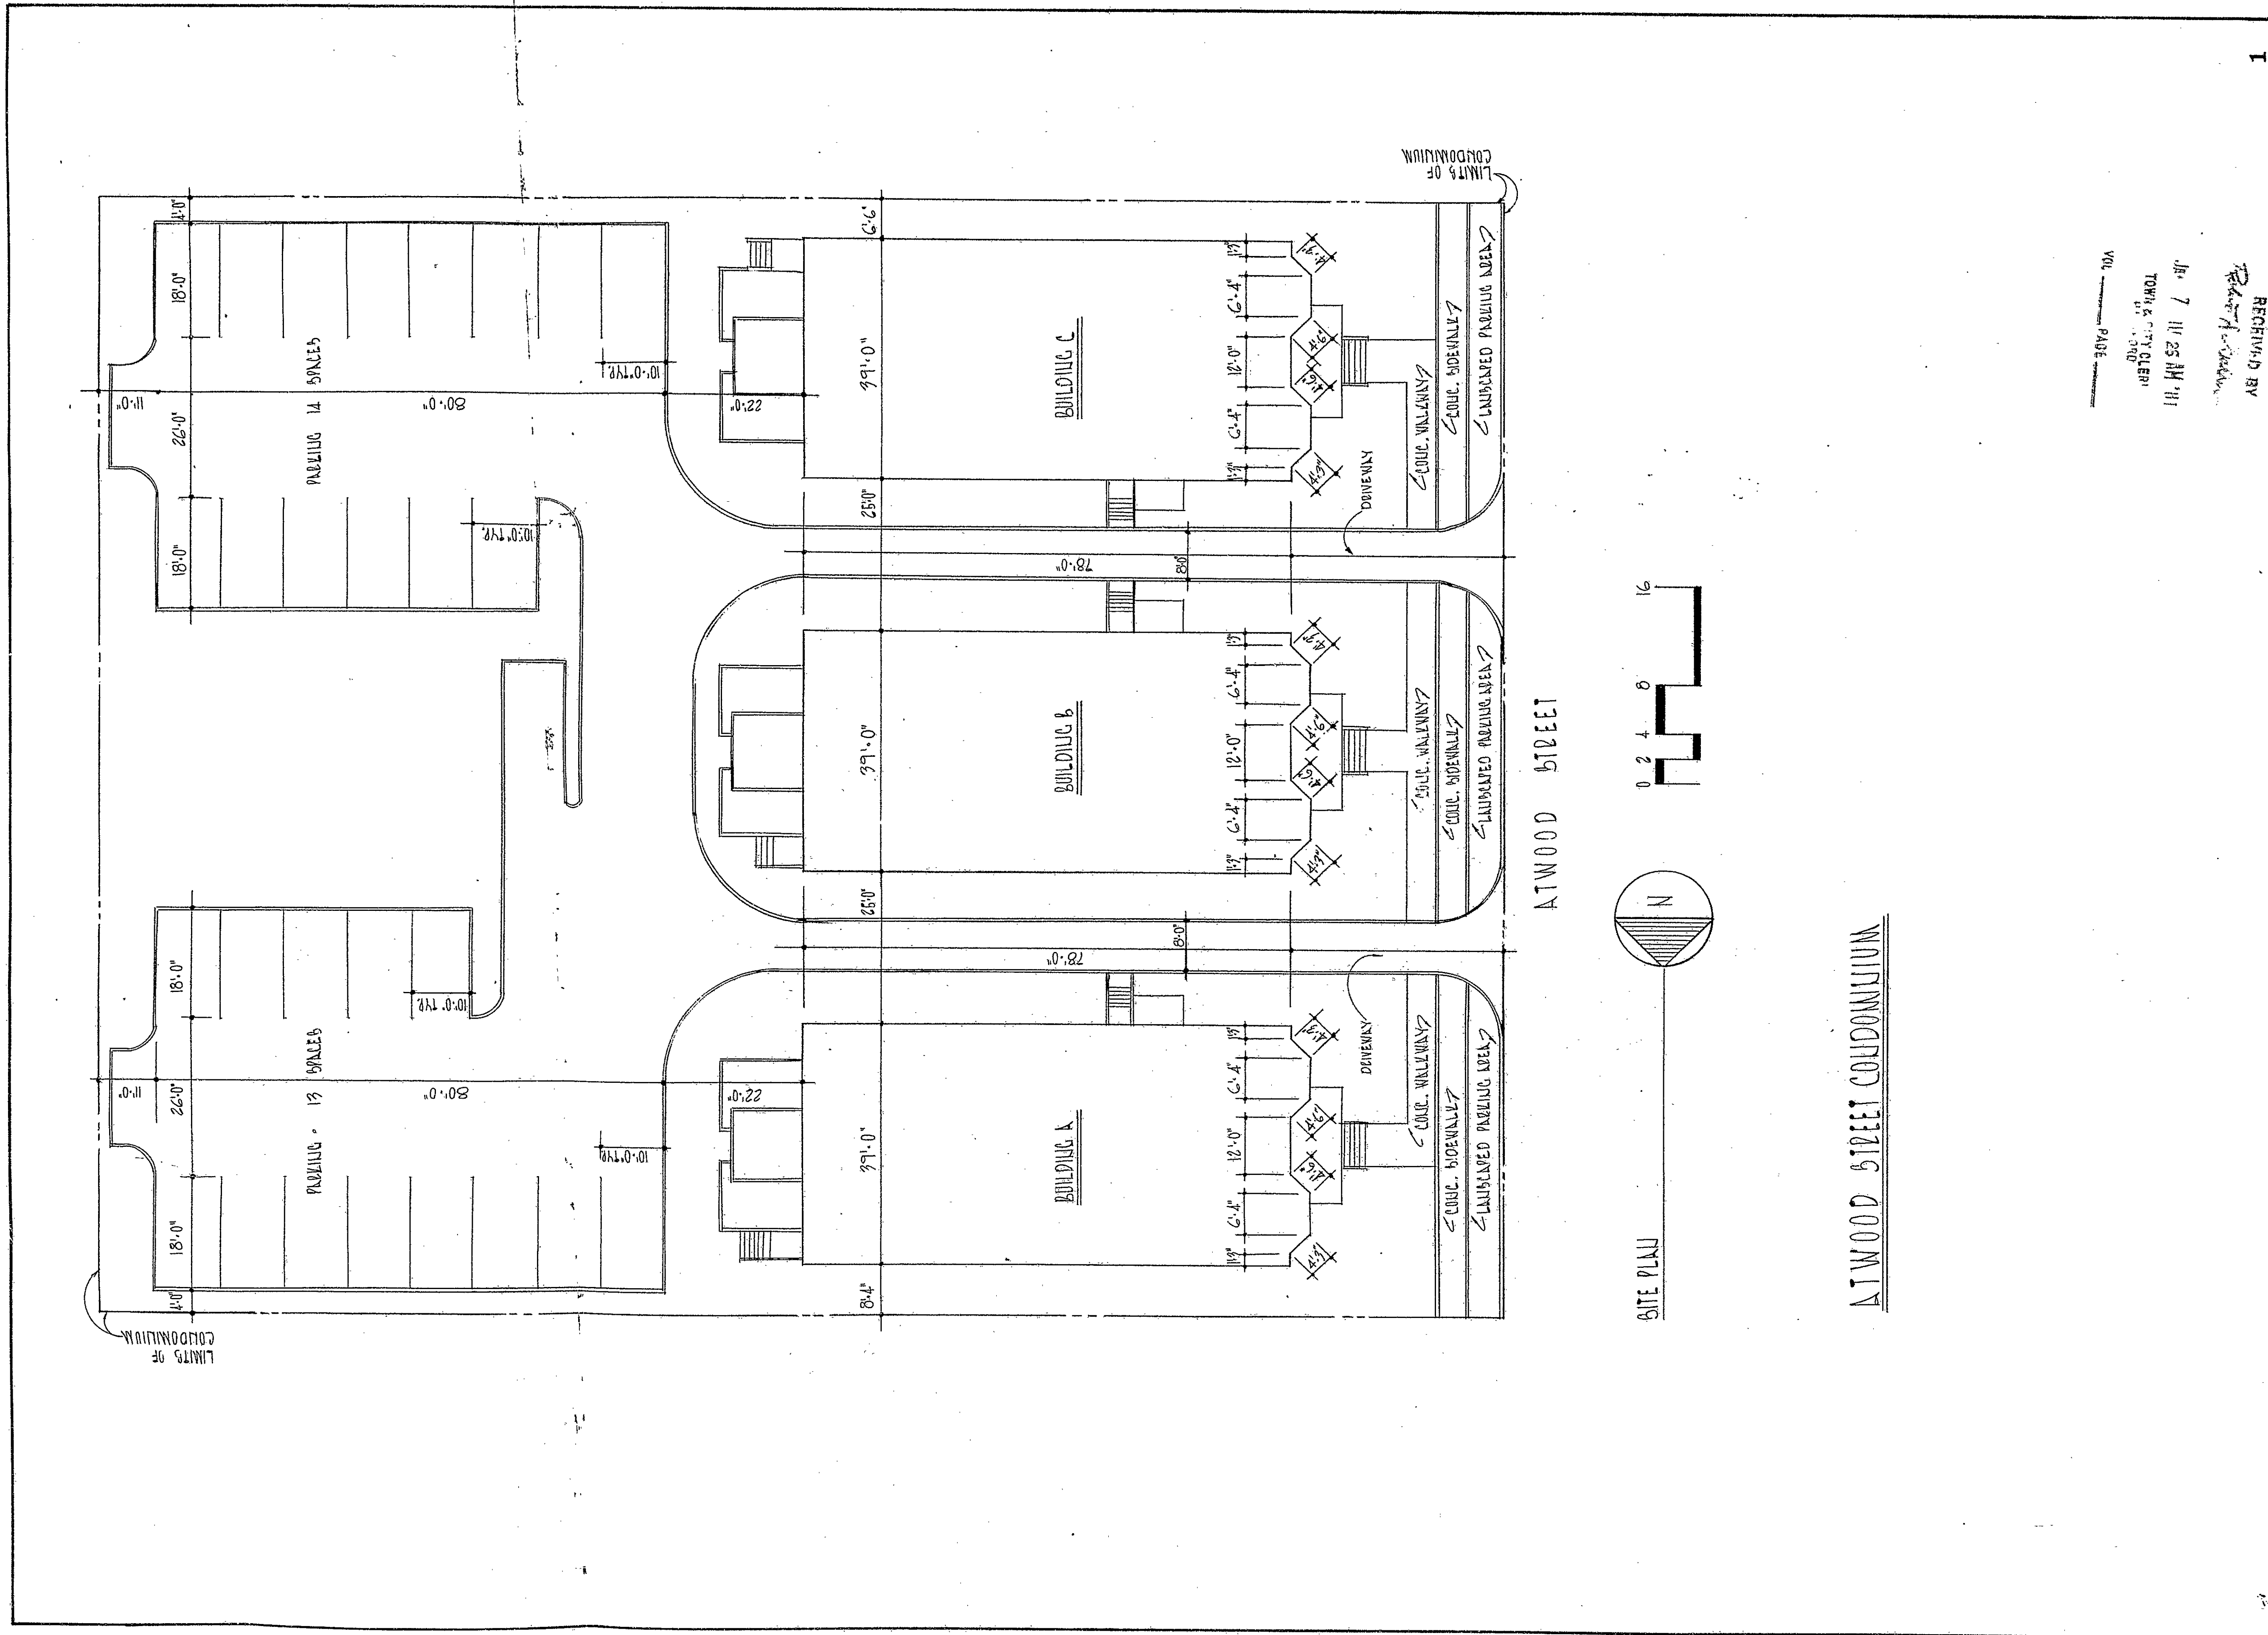

Condo Plan # 34