
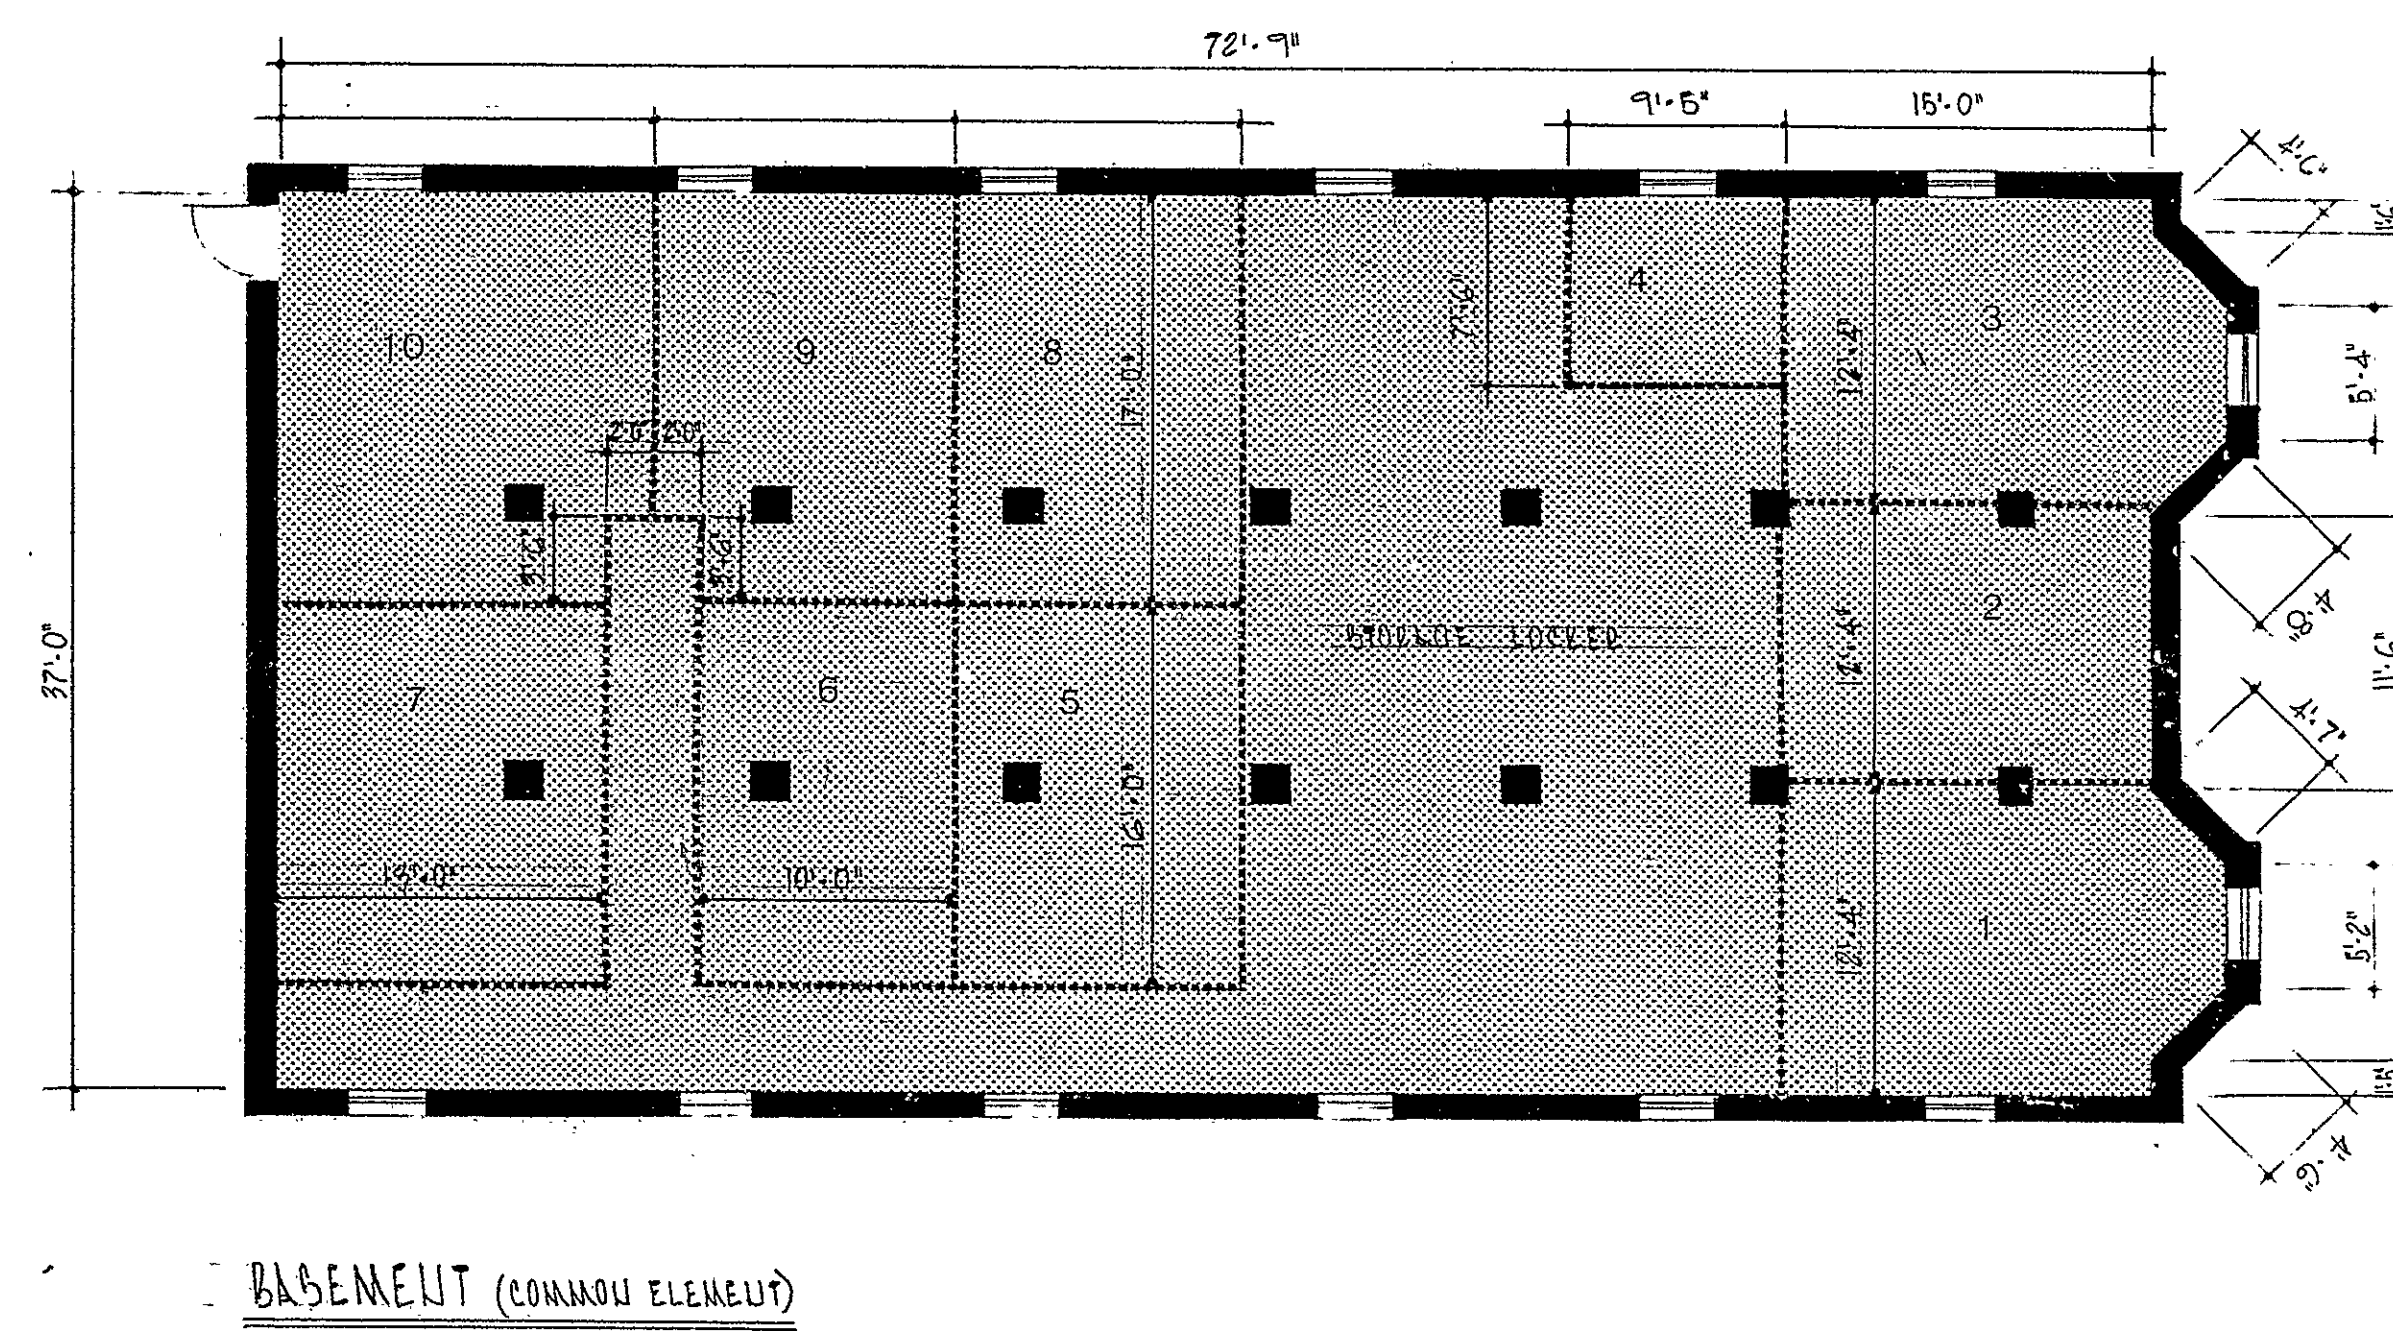
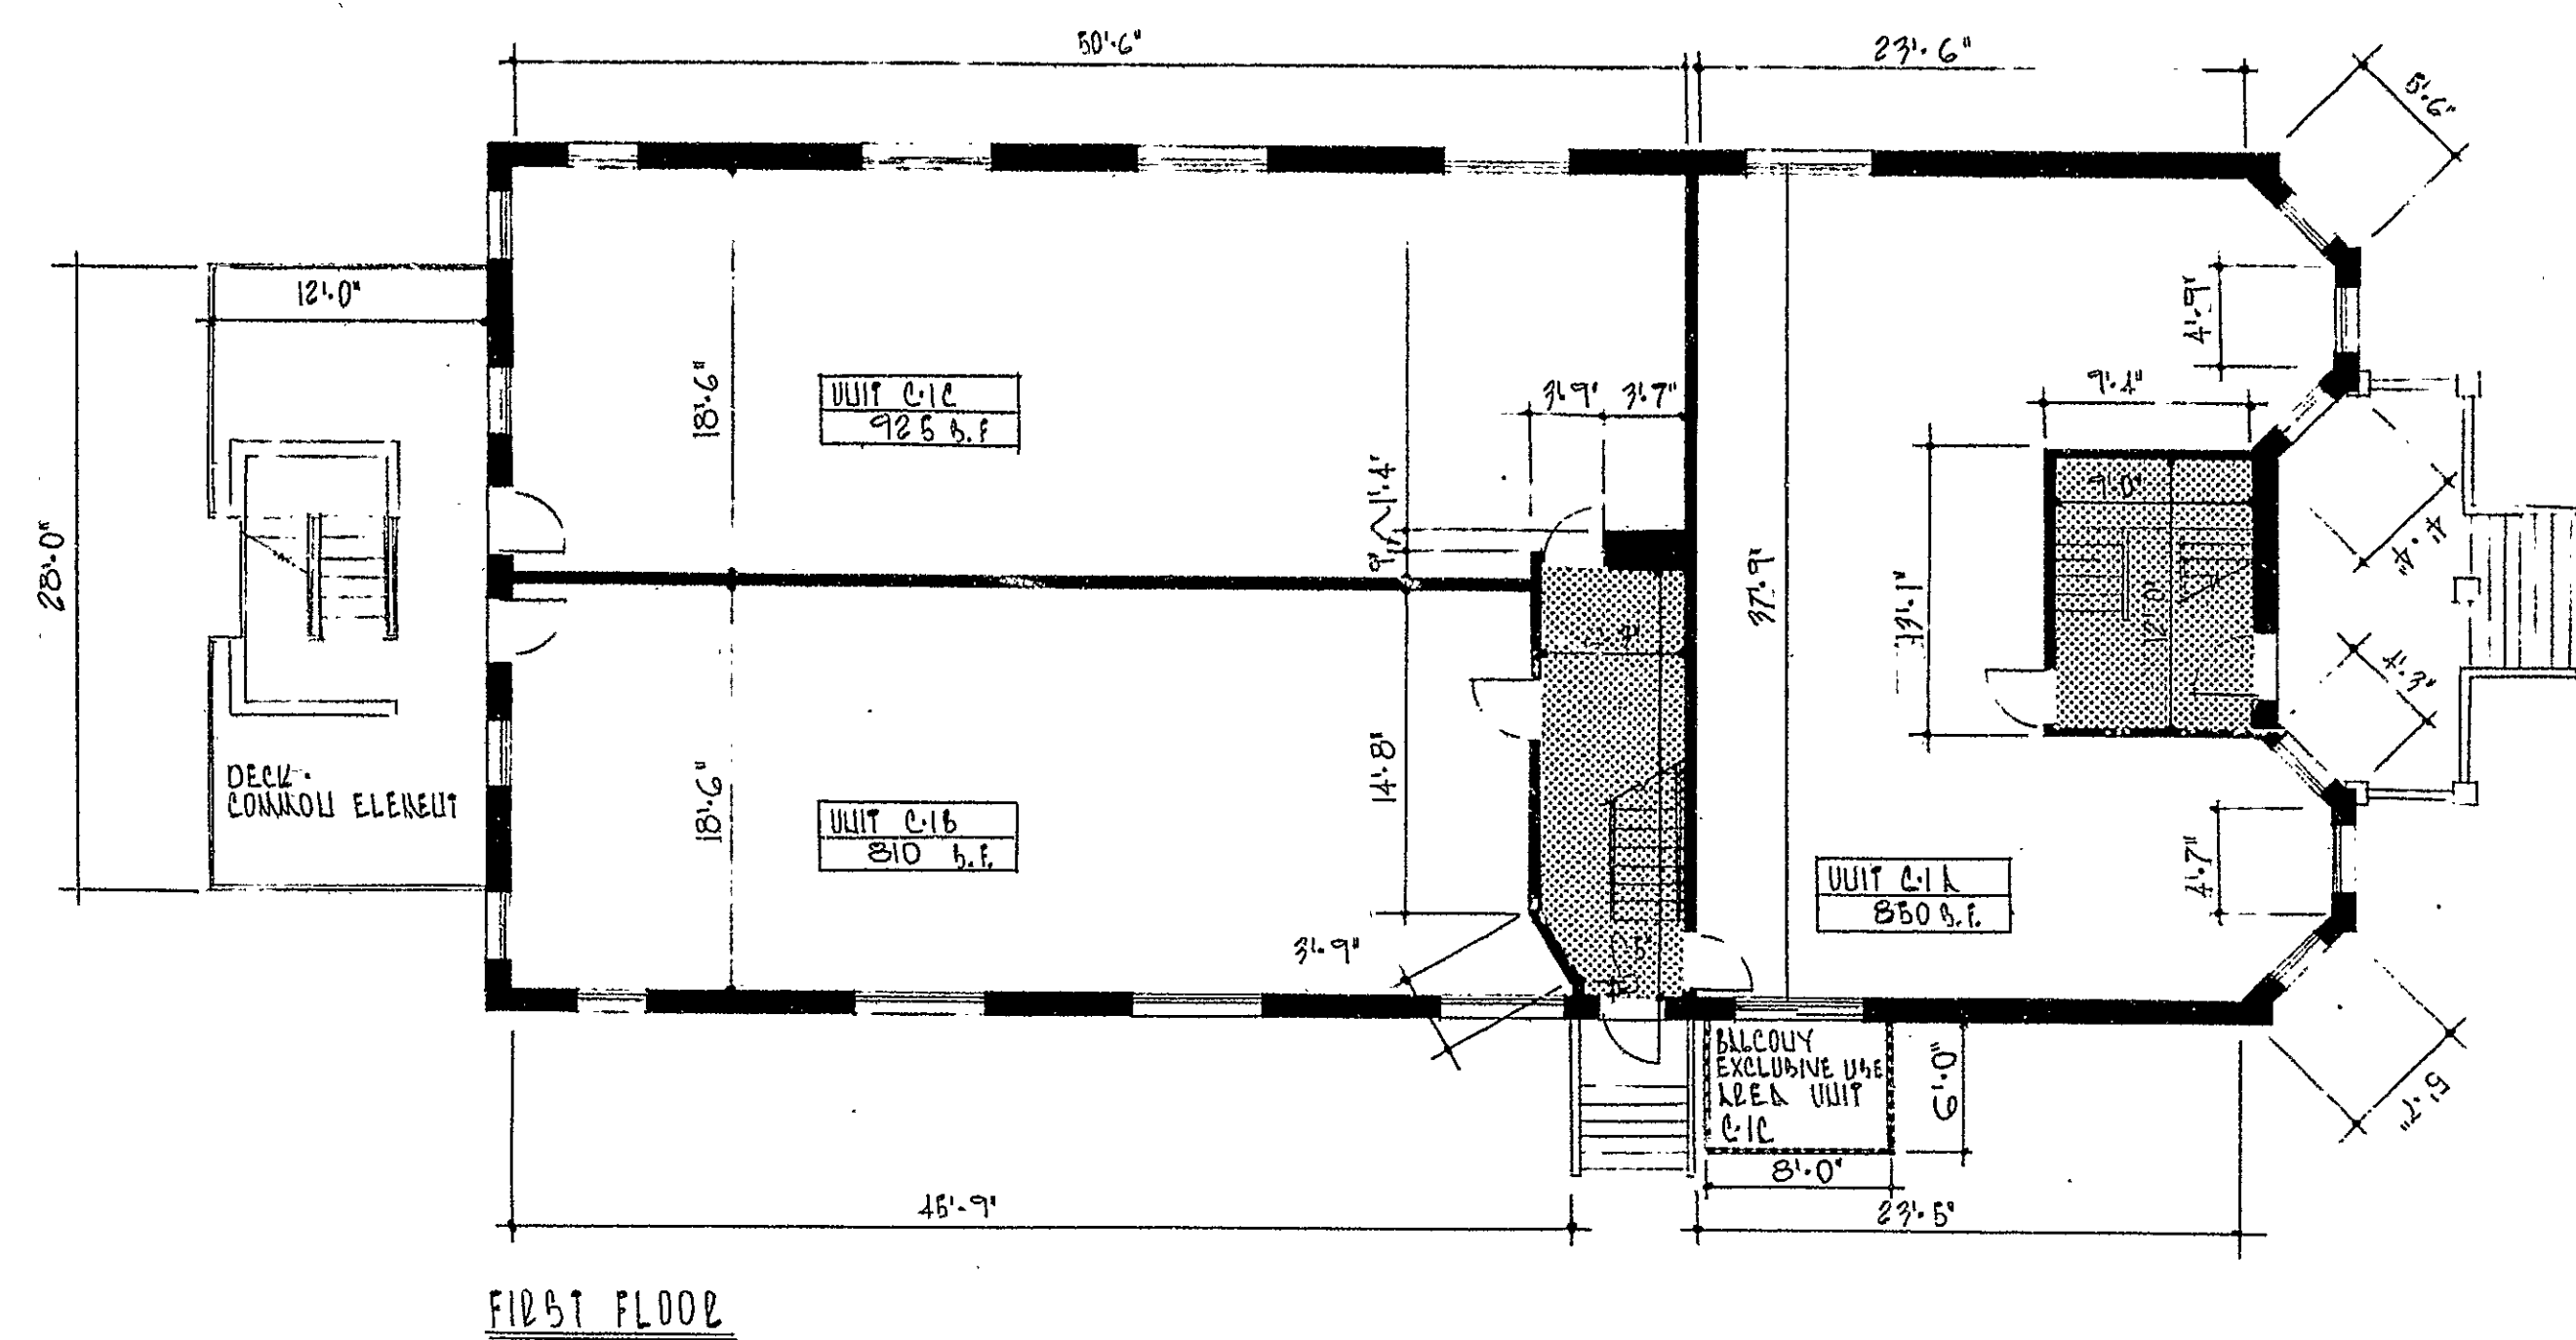
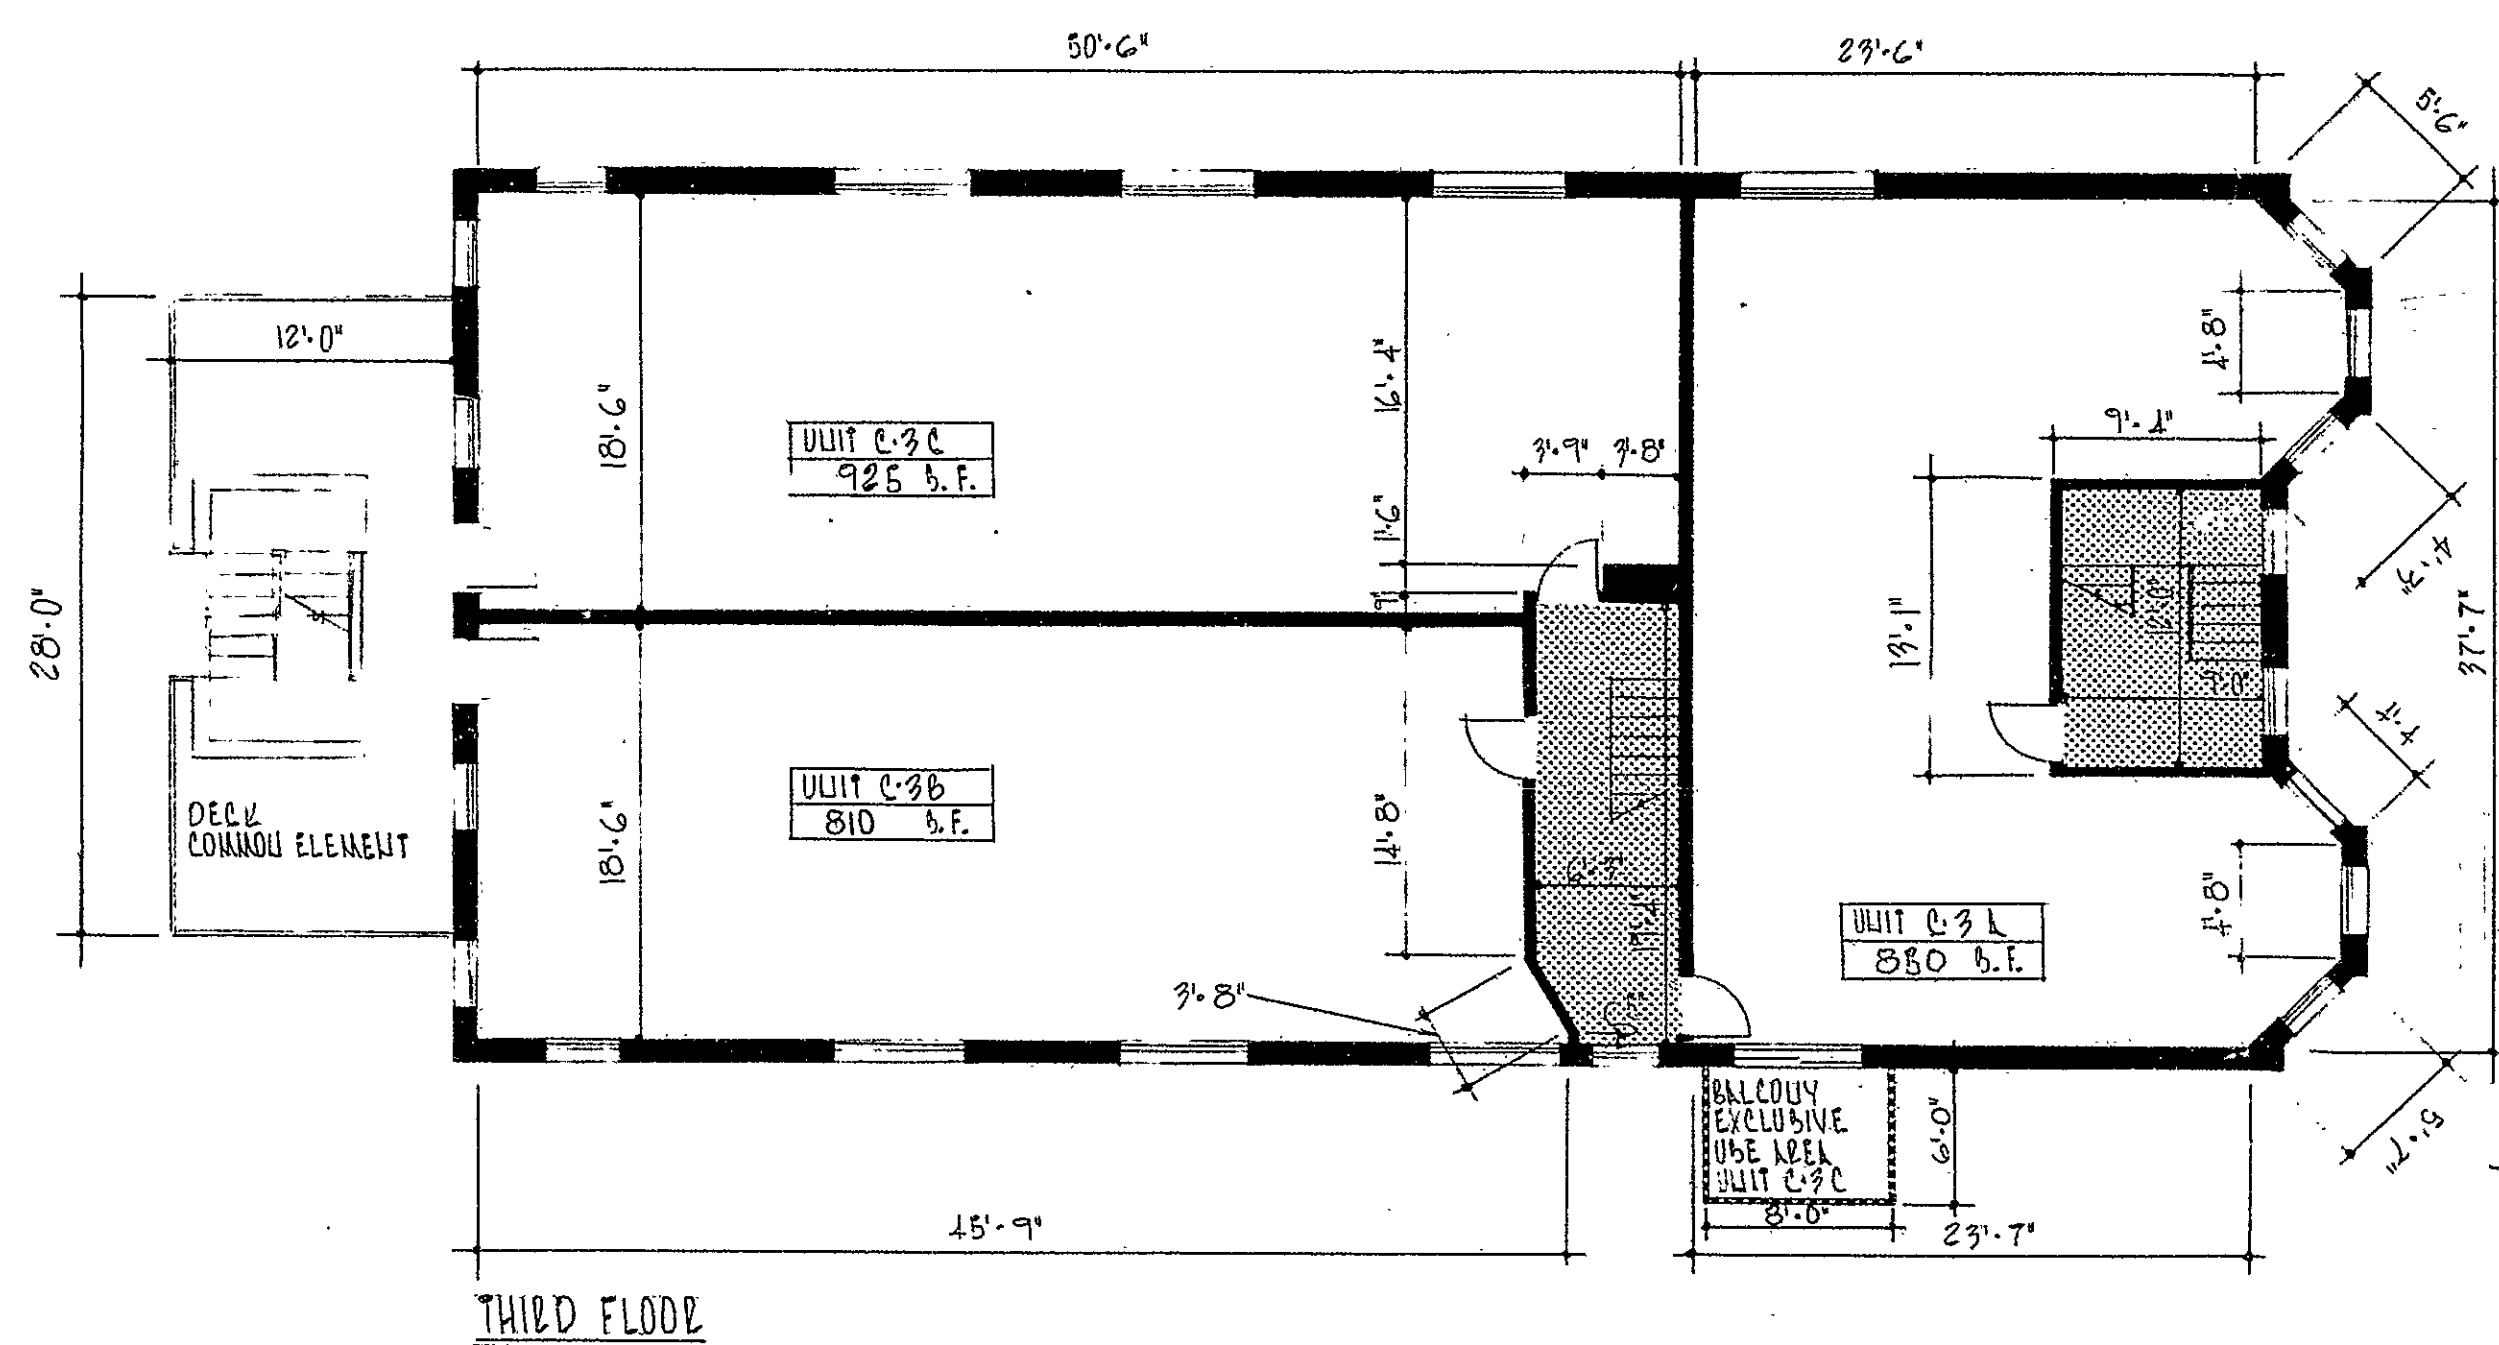
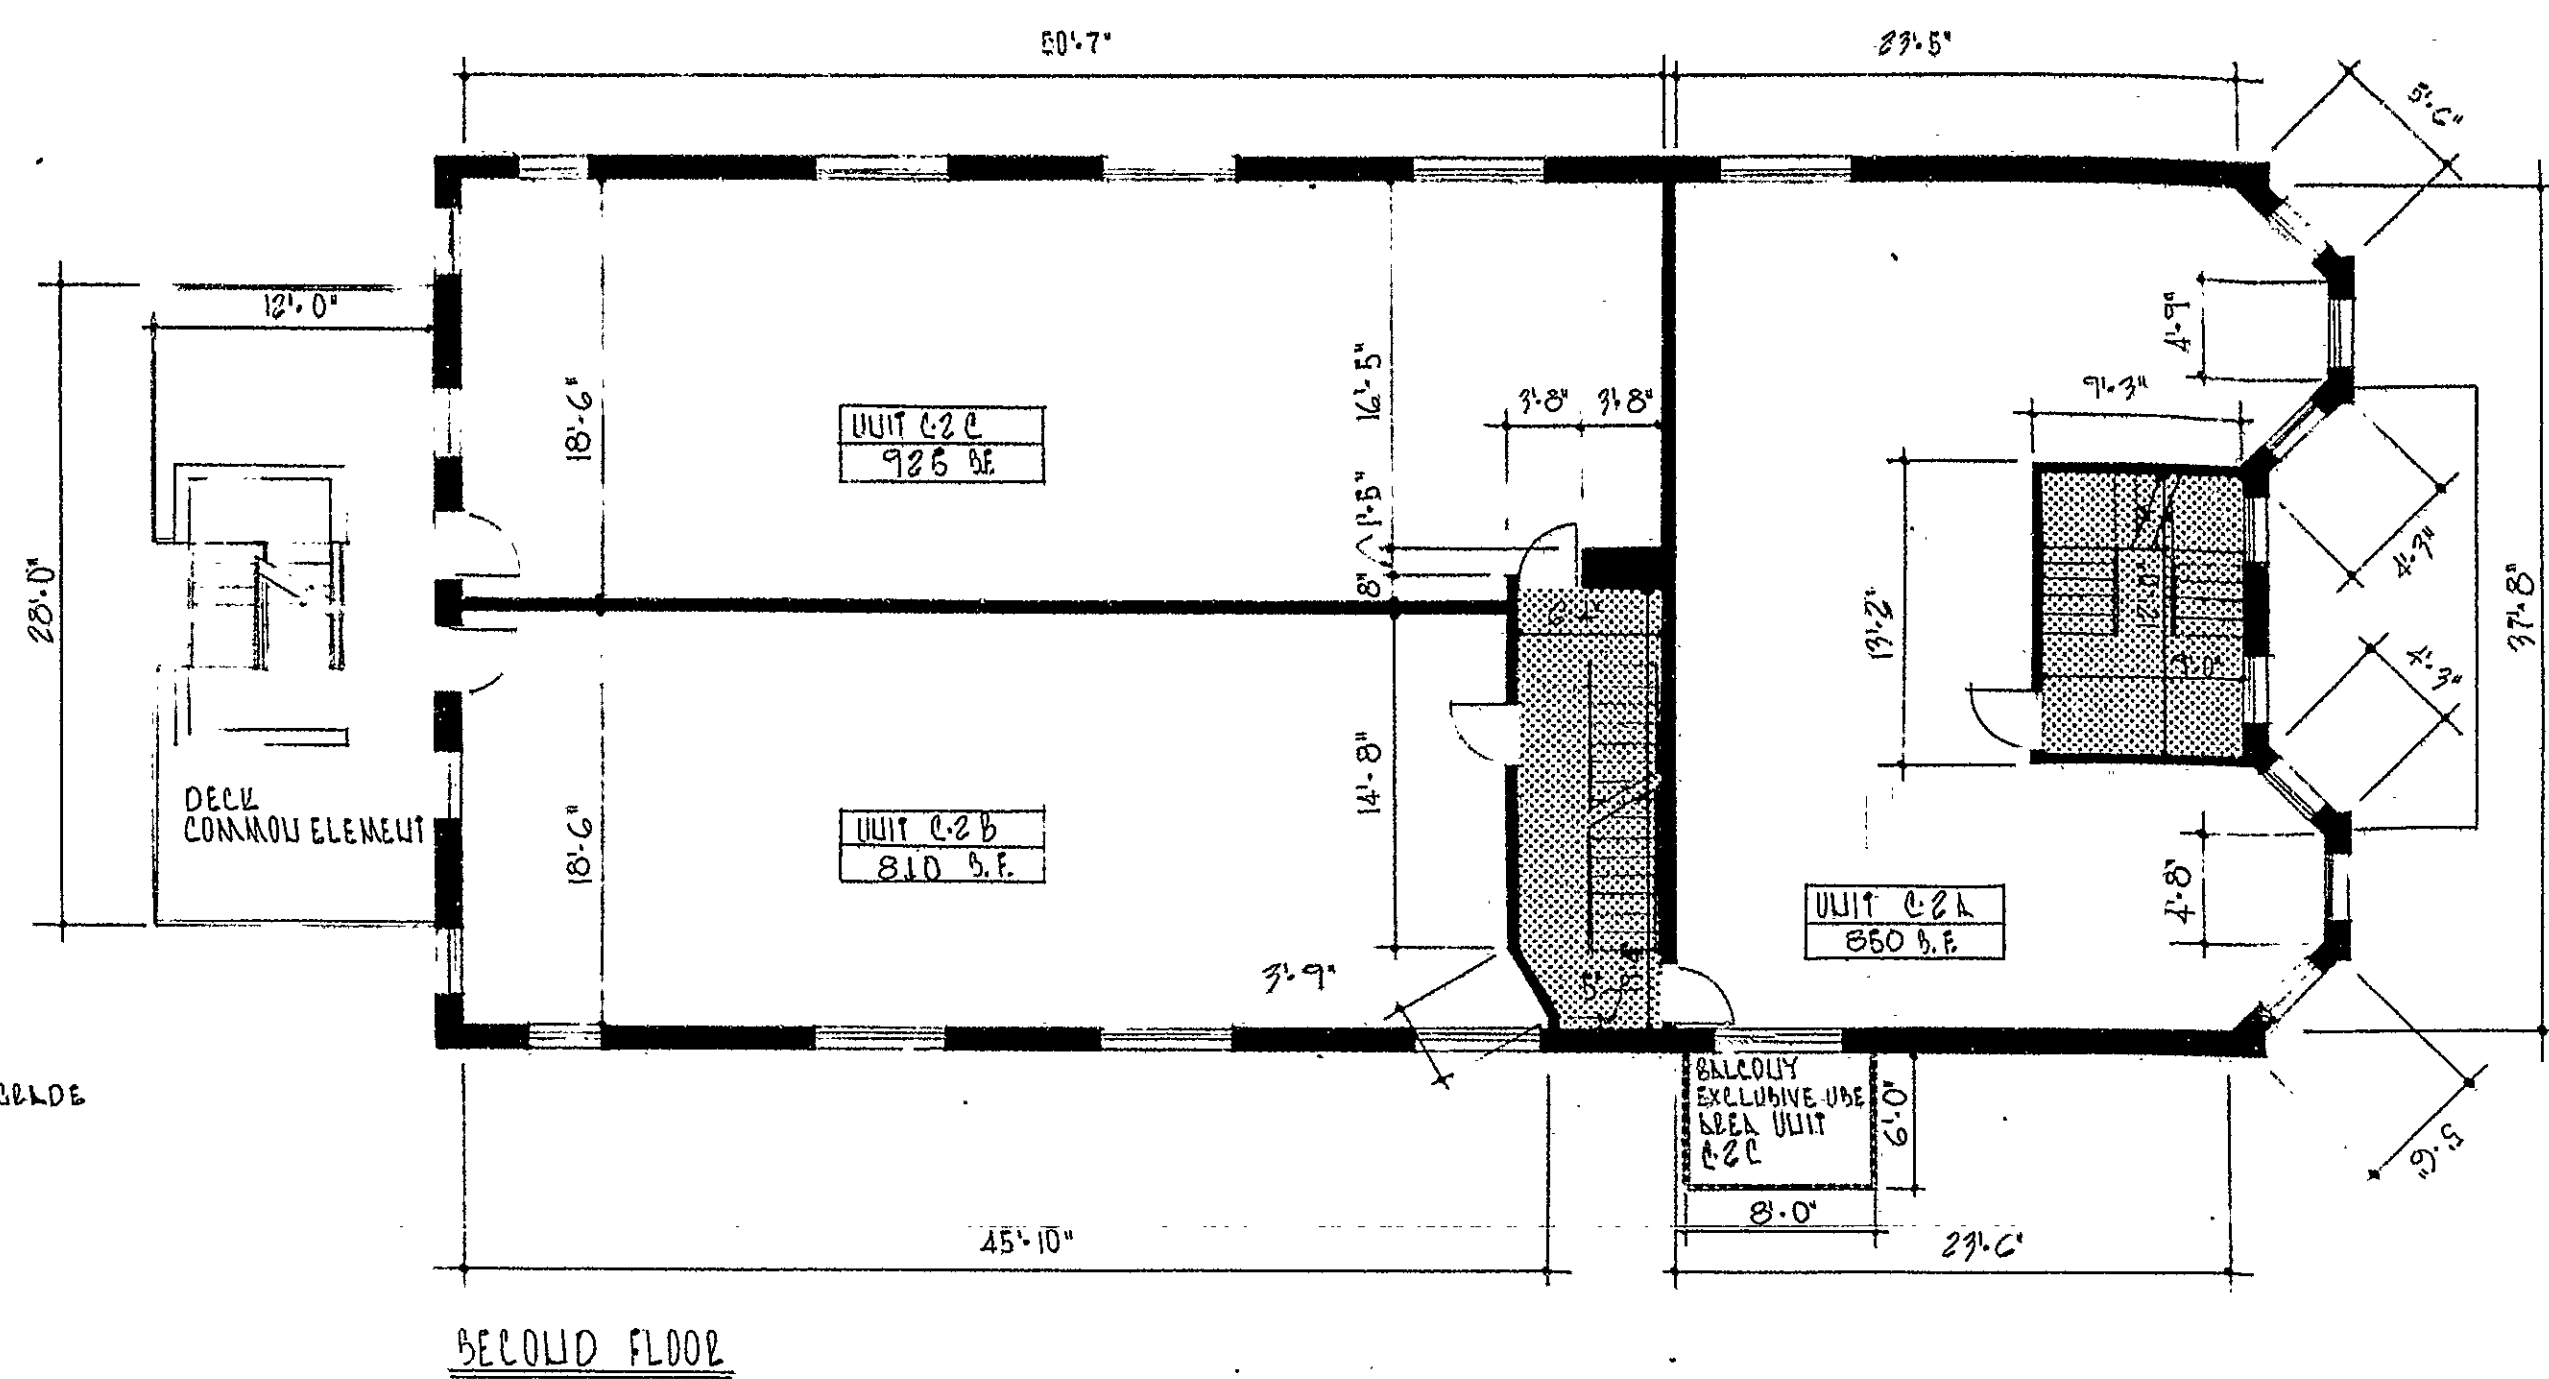



34-11

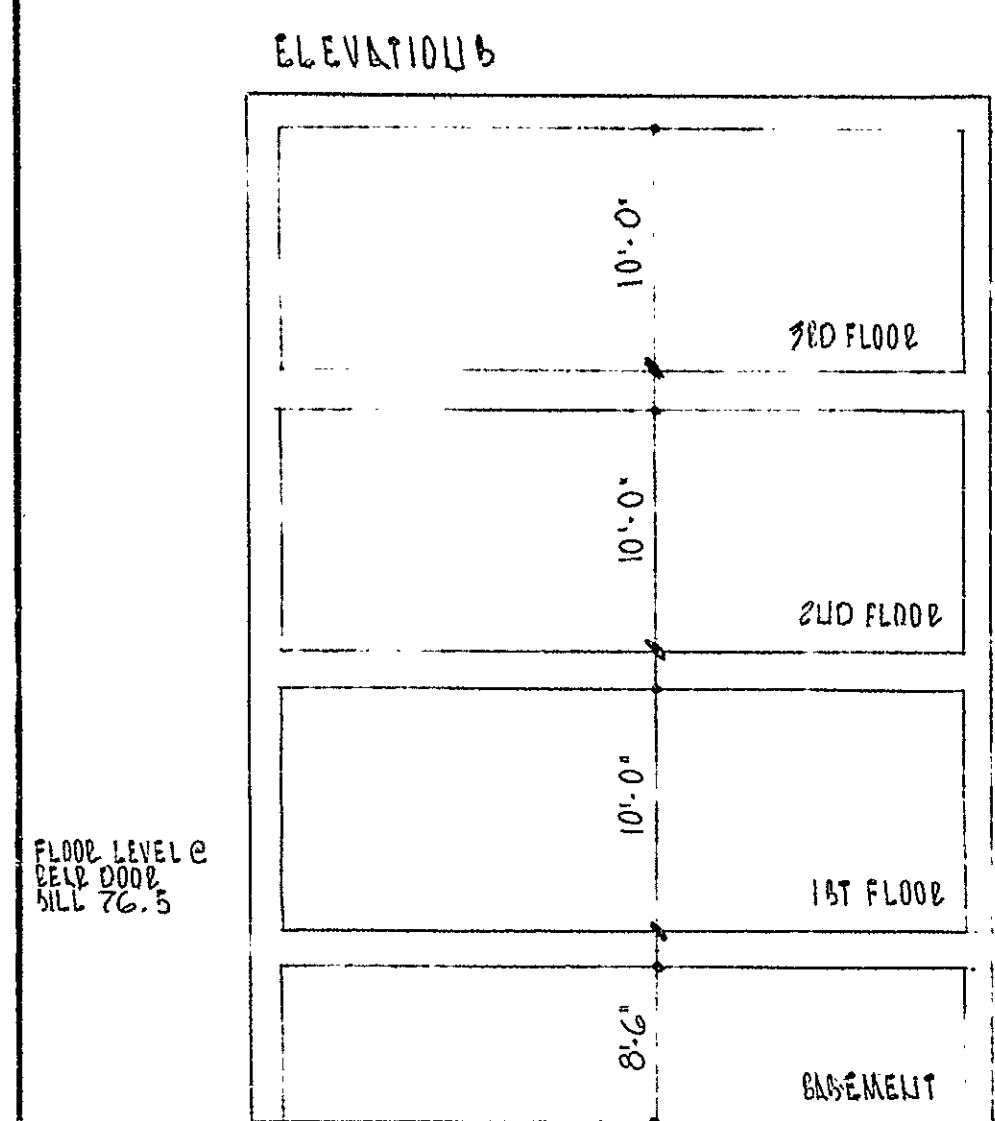

BUILDING C - 48-50 ATWOOD STREET

Atwood Street Condominium

Abbreviations and Symbols	
	- common area
	- unit demising wall
	- partition within demised unit
	- bouding for areas of exclusive use

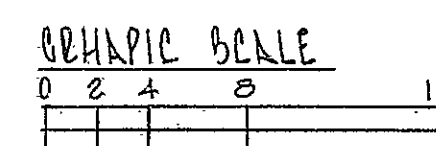

RECEIVED BY
DATE

Condo Plan # 34

34

