

RECEIVED BY
Robert J. Sullivan
 DEC 19 9 54 AM '80
 TOWN & CITY CLERK
 HARTFORD
 VOL. _____ PAGE _____

BUSHNELL PLAZA CONDOMINIUM
 GOLD STREET
 HARTFORD, CT.

CONSULTANT'S


REVISIONS

DATE 9-29-80
 SCALE
 PROJECT NUMBER 2031
 DRAWN BY LEIGHTON

TWO

DEW

DEW ARCHITECTS, P.C.
 BUSHNELL PLAZA - ONE GOLD ST.
 HARTFORD, CONNECTICUT 06103

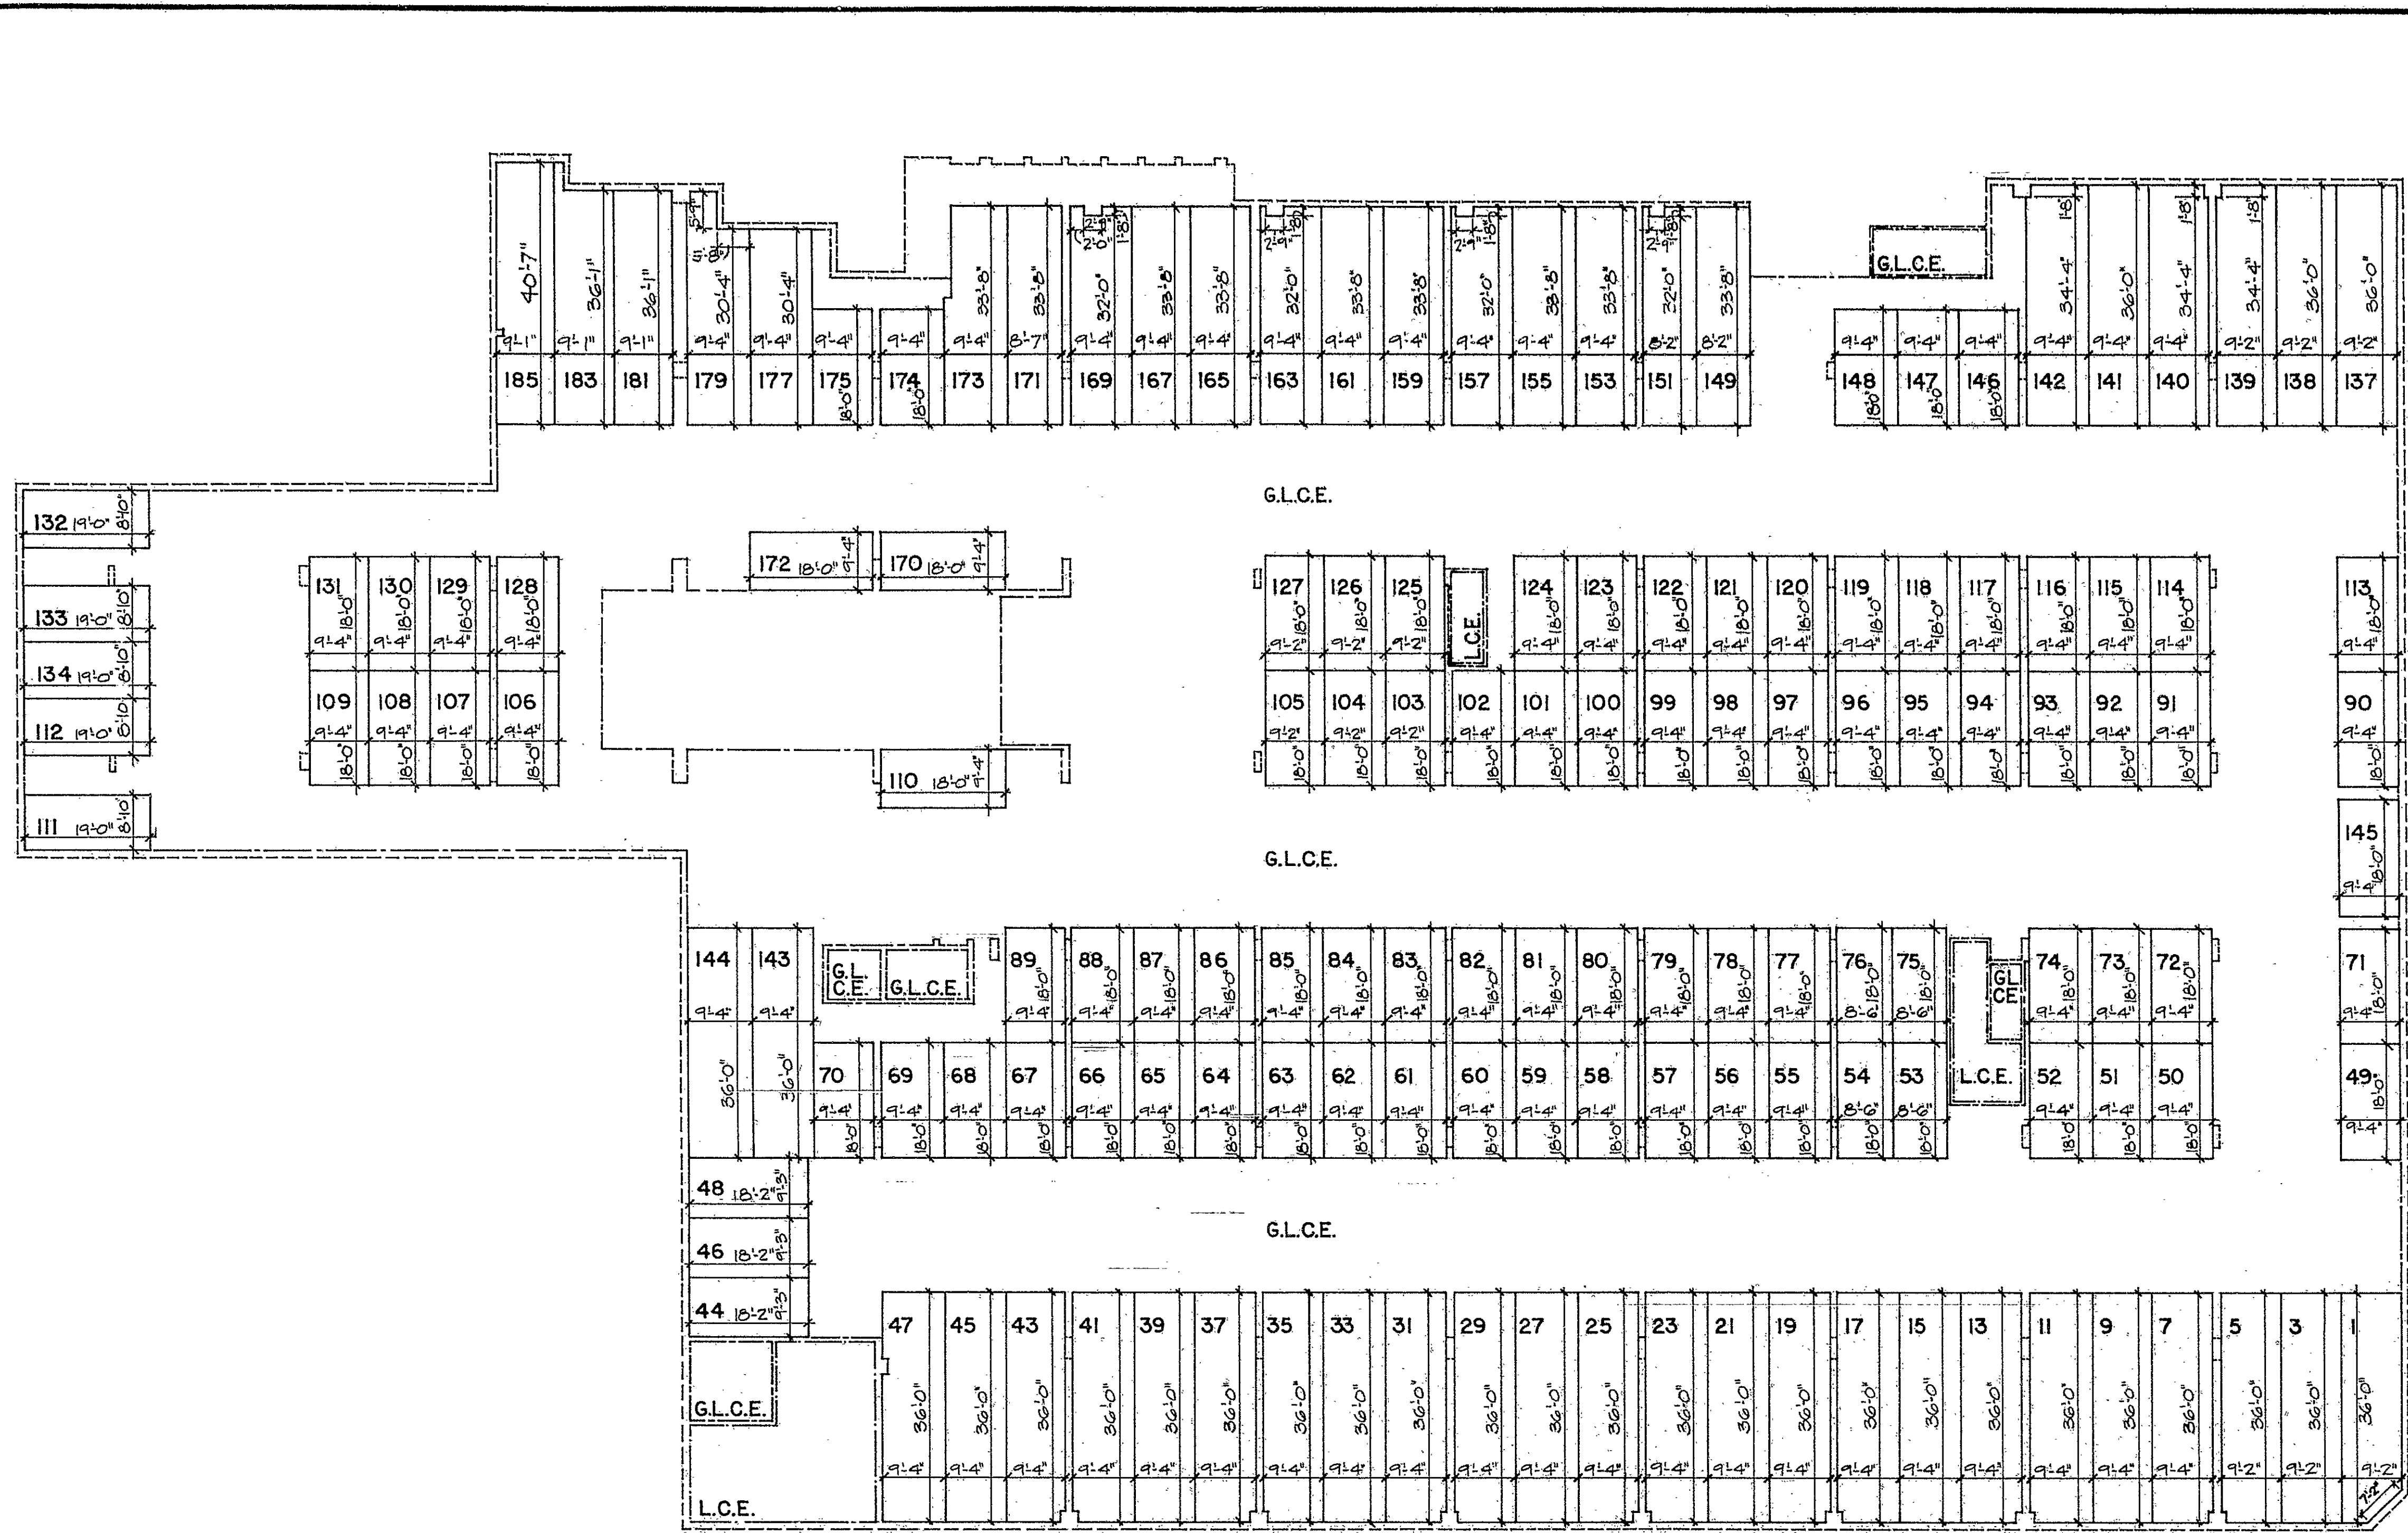


UNIT	AREA	UNIT	AREA
53 54 75 76	153 S.F.	171	289 S.F.
103 104 105 125 126 127	165 S.F.	179	304 S.F.
44 46 48 49 50 51 52 55	168 S.F.	157 163 169	310 S.F.
56 57 58 59 60 61 62 63		153 155 159 161 165 167	314 S.F.
64 65 66 67 68 69 70 71		1	317 S.F.
72 73 74 77 78 79 80 81		173	322 S.F.
82 83 84 85 86 87 88 89		181	328 S.F.
90 91 92 93 94 95 96 97		5 139 140 142	329 S.F.
99 100 101 102 106 107 98		3 137 138	330 S.F.
108 109 110 111 112 113 114		183	333 S.F.
115 116 117 118 119 120 121		7 11 13 17 19 23 25 29	335 S.F.
122 123 124 128 129 130		31 35 37 41 43 47	336 S.F.
131 132 133 134 145 146		9 15 21 27 33 39 45	368 S.F.
147 148 170 172 174 175		141 143 144	
151	270 S.F.	185	
149	275 S.F.		
177	283 S.F.		

UPPER & LOWER UNIT BOUNDARIES
 UPPER UNIT BOUNDARY IS 6'-6" ABOVE, AND LOWER UNIT BOUNDARY IS THE FLOOR ELEVATION SHOWN ON SHEET TWO OF THE SURVEY REFERRED TO IN SCHEDULE B OF THE DECLARATION.

LEGEND
 — UNIT BOUNDARY
 — GENERAL LIMITED COMMON ELEMENT BOUNDARY
 — GARAGE LIMITED COMMON ELEMENT BOUNDARY
 — COMMERCIAL/RETAIL LIMITED COMMON ELEMENT BOUNDARY
 — EXTERIOR BUILDING PERIMETER

ABBREVIATIONS
 L.C.E. GENERAL LIMITED COMMON ELEMENT
 G.L.C.E. GARAGE LIMITED COMMON ELEMENT
 C.R.L.C.E. COMMERCIAL/RETAIL LIMITED COMMON ELEMENT
 S.F. SQUARE FEET

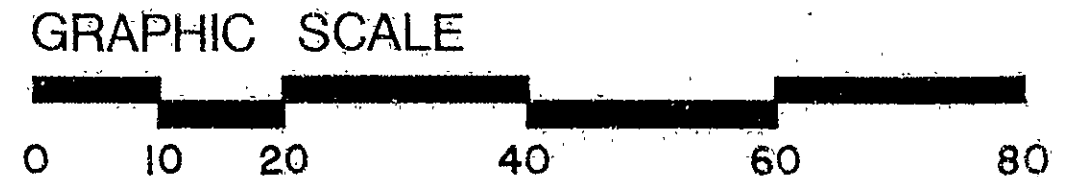

CERTIFICATION
 CERTIFIED TO BE AN ACCURATE COPY OF PORTIONS OF THE PLANS ON FILE WITH THE DEPARTMENT OF LICENSES AND INSPECTIONS OF THE CITY OF HARTFORD.
David E. Woodard
 DAVID E. WOODARD, AIA DATE 10/3/80

VERIFICATION
 STATE OF CONNECTICUT
 COUNTY OF HARTFORD) ss HARTFORD SEPTEMBER 29, 1980
 PERSONALLY APPEARED DAVID E. WOODARD, SIGNER OF THE FOREGOING CERTIFICATE AND BEING DULY SWORN, MADE SOLEMN OATH TO THE TRUTH OF THE STATEMENT TO WHICH HIS NAME IS SUBSCRIBED.
John P. Yarnall
 COMMISSIONER OF THE SUPERIOR COURT