


APR 13 3 03 PM '80
TOWN & CITY CLERK
NOT RECORDED


CONNIE NAPPIER, JR. ASSOCIATES
ARCHITECTURE
PLANNING
CONSULTING
137 WASHINGTON ST. HARTFORD CONNECTICUT 06106

Condo Floor Plan 7136




FILE NO.	7136
DATE	APR 13 1980

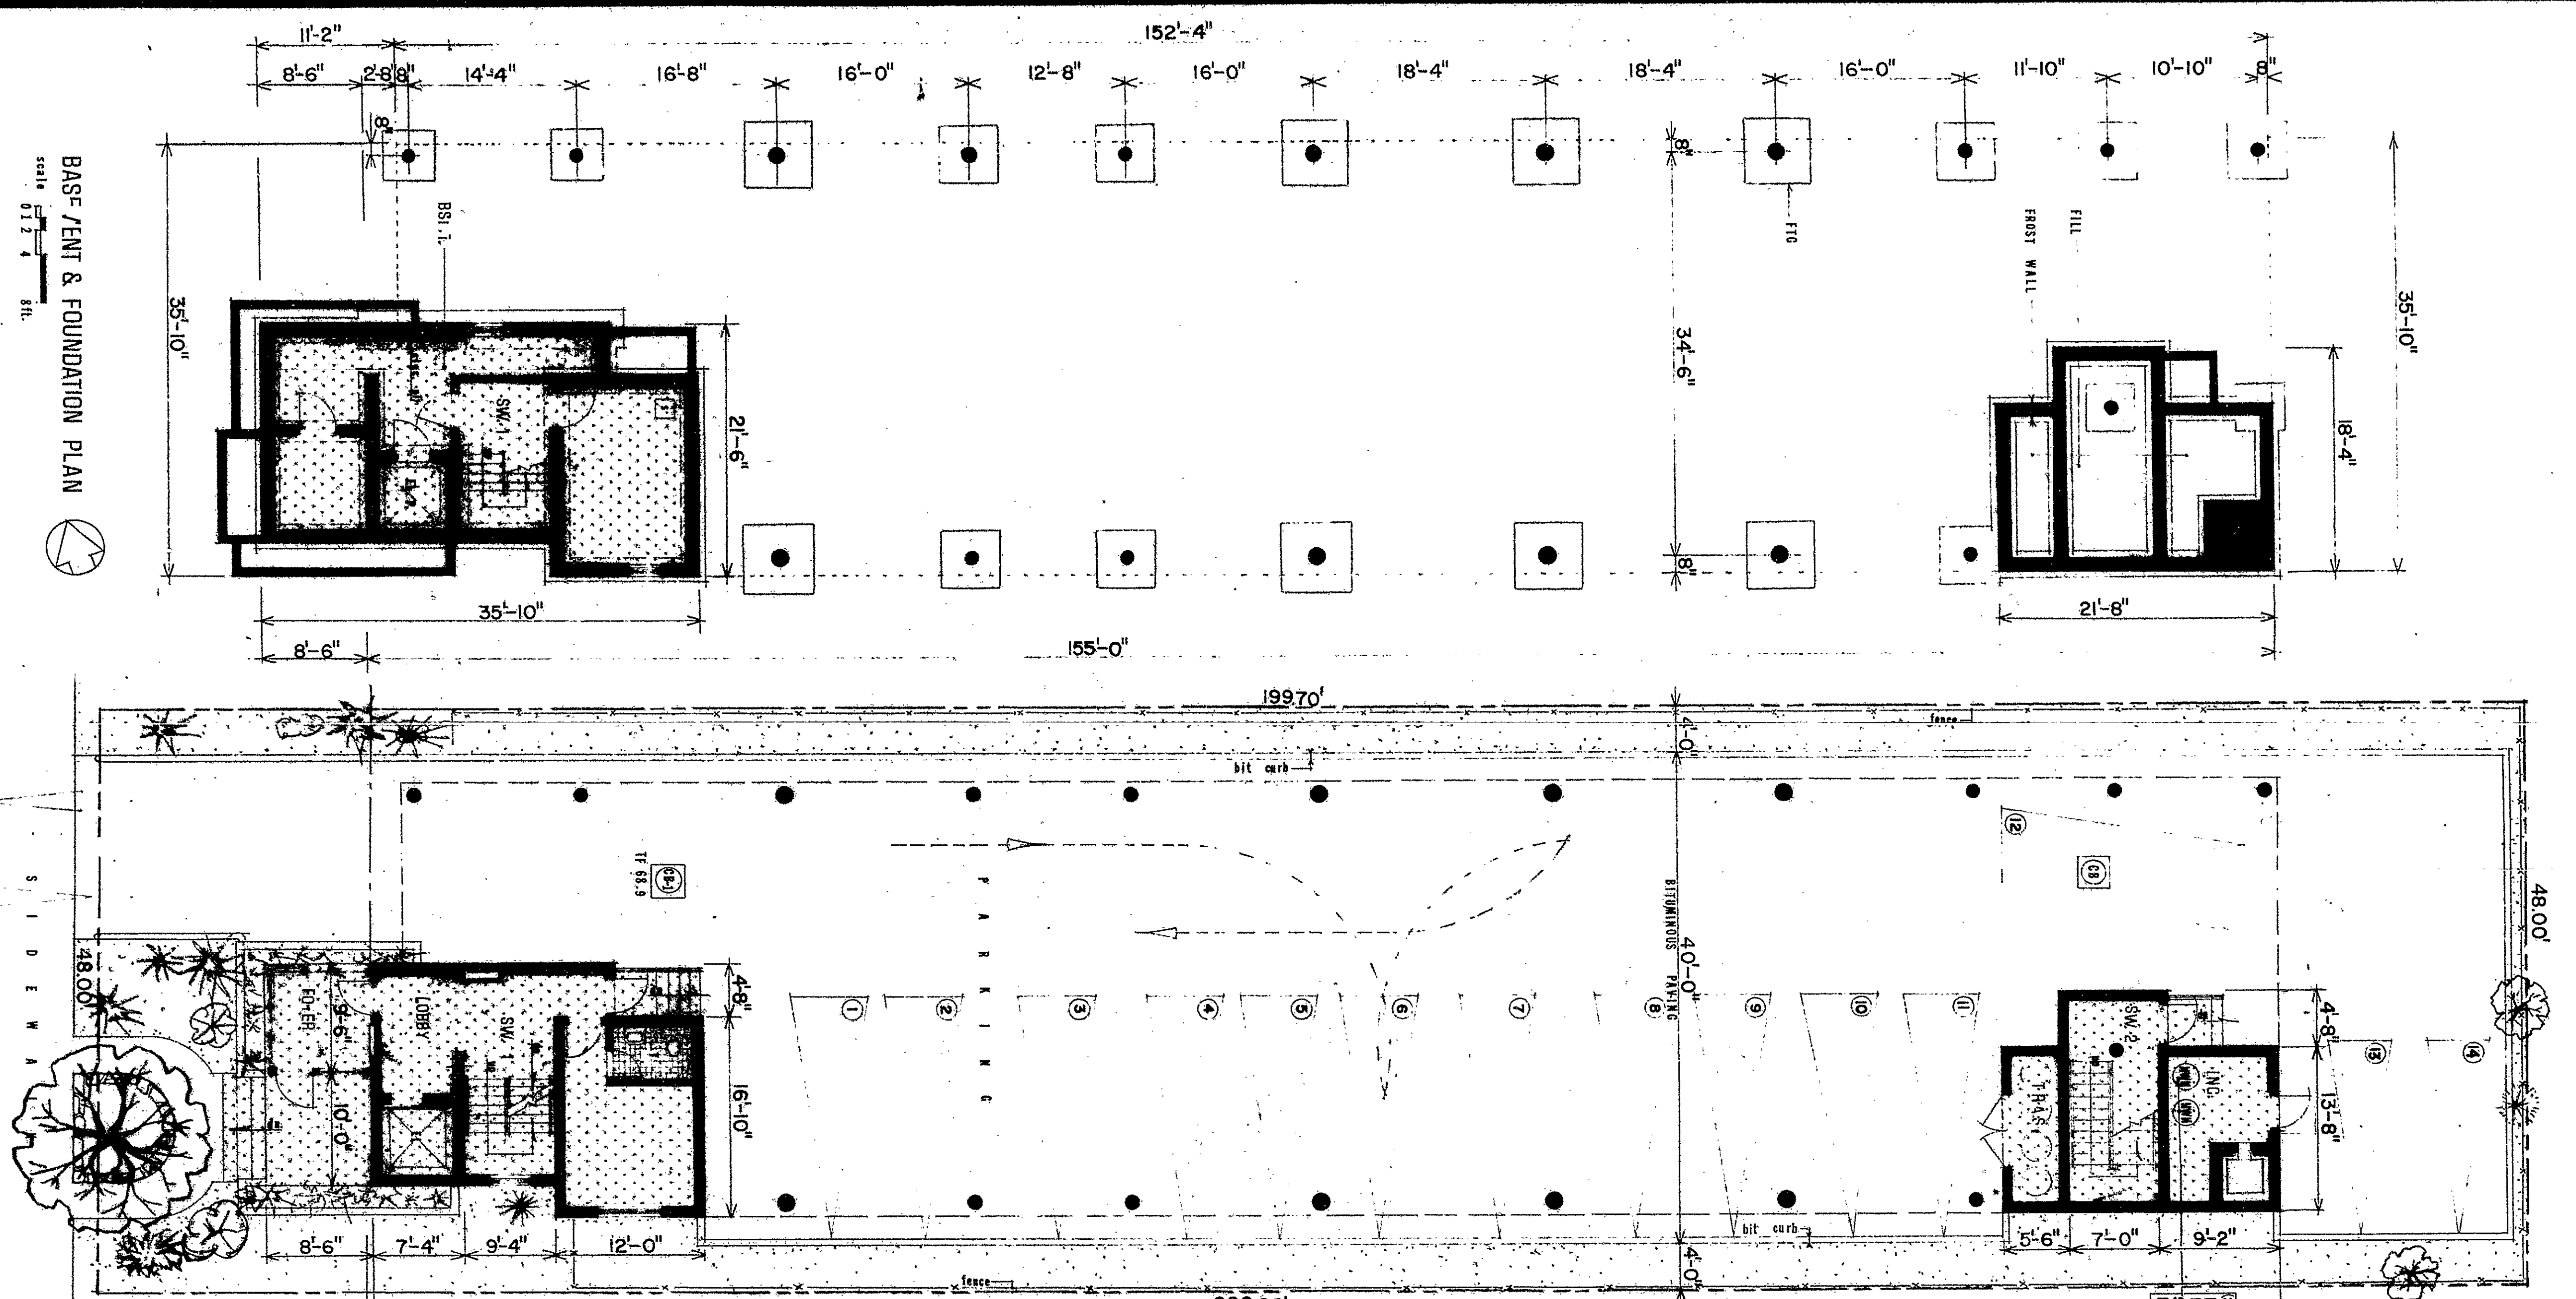

HUNTINGTON ONE HUNDRED CONDOMINIUM
100 HUNTINGTON STREET
HARTFORD, CONN.
FOURTEEN UNITS
EXHIBIT B-1

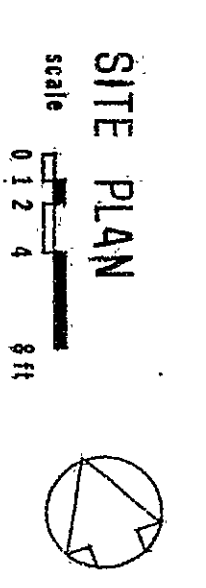

LOCATION MAPS
SCALE 0 ft 100 ft

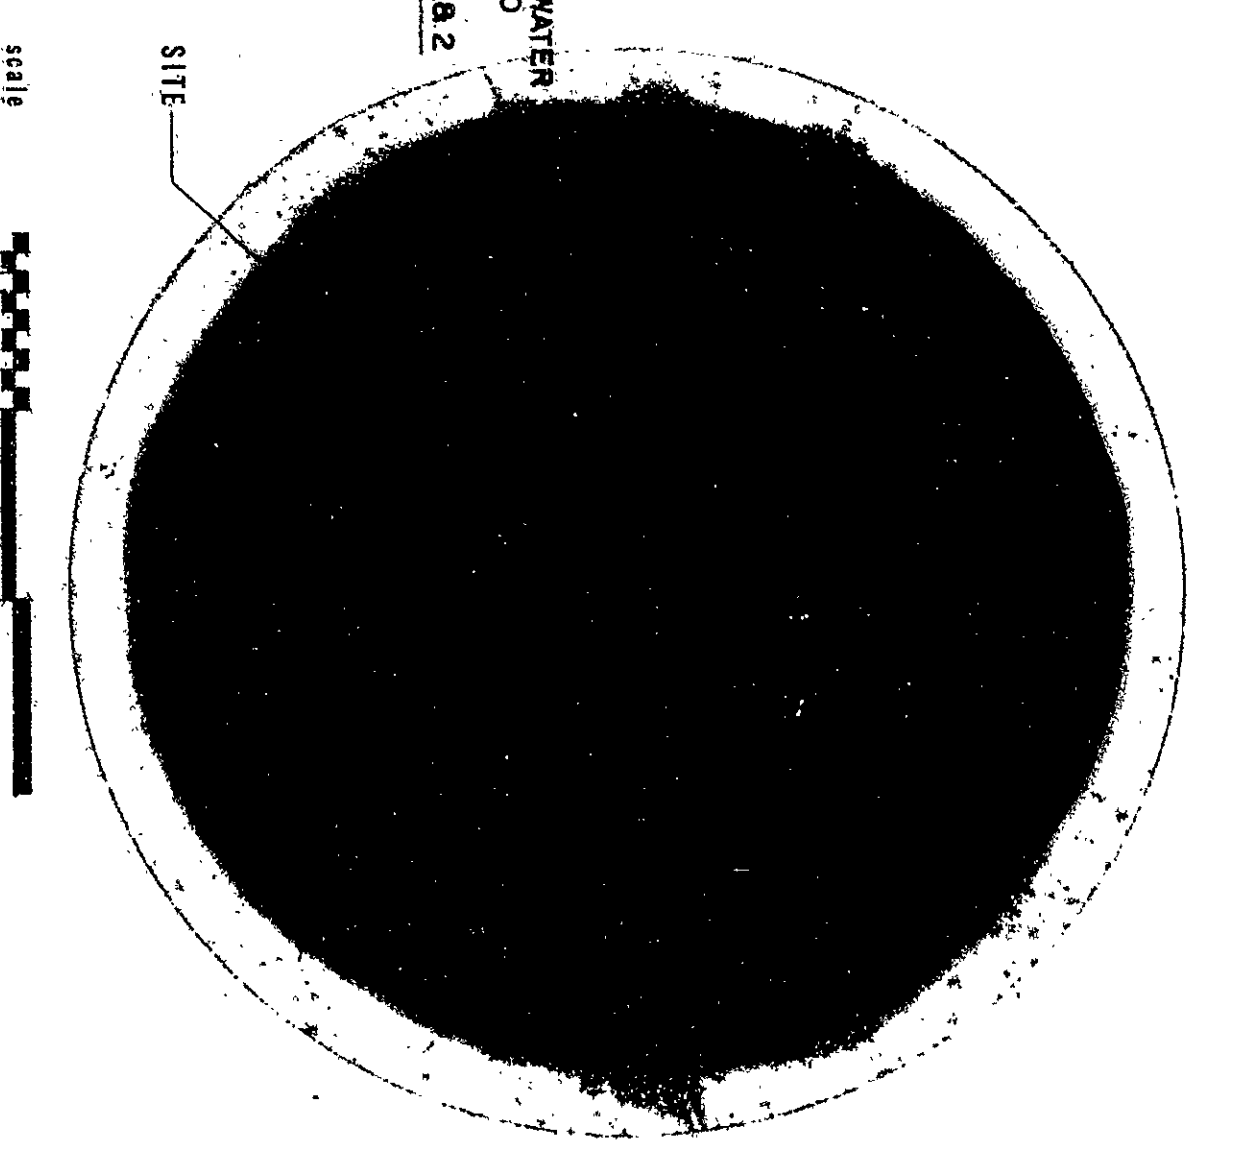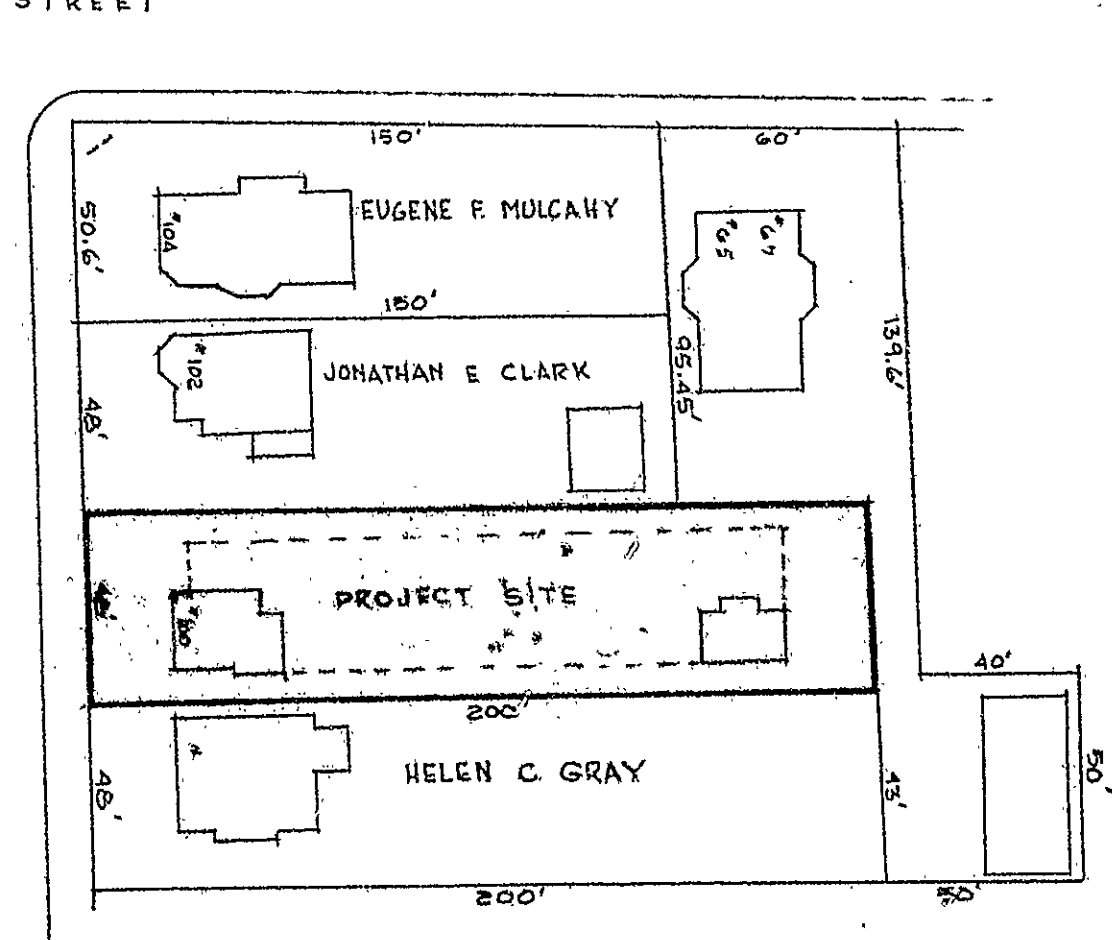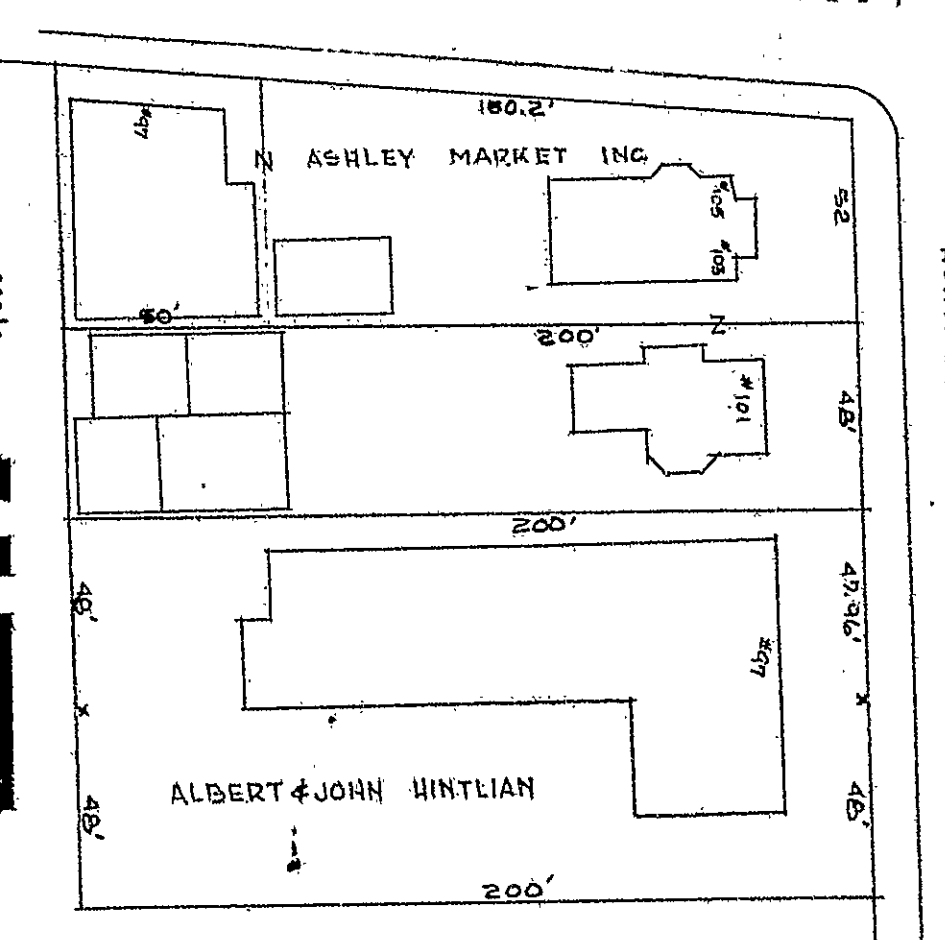

CERTIFIED TO BE AN EXACT COPY OF THE APPROVED PLANS ON FILE WITH THE BUILDING INSPECTOR OF THE CITY OF HARTFORD IN ACCORDANCE WITH SECTION 19-206 OF THE CONNECTICUT GENERAL STATUTES.
THIS 14th DAY OF APRIL 1980
CONNIE NAPPIER, JR. ASSOCIATES
ARCHITECTURE
PLANNING
CONSULTING
137 WASHINGTON ST. HARTFORD, CT 06106
COMMISSIONER OF REGISTRATION
STATE OF CONNECTICUT
REGISTERED PROFESSIONAL ARCHITECT
No. 1008

0 INCHES 1 2 3 4