


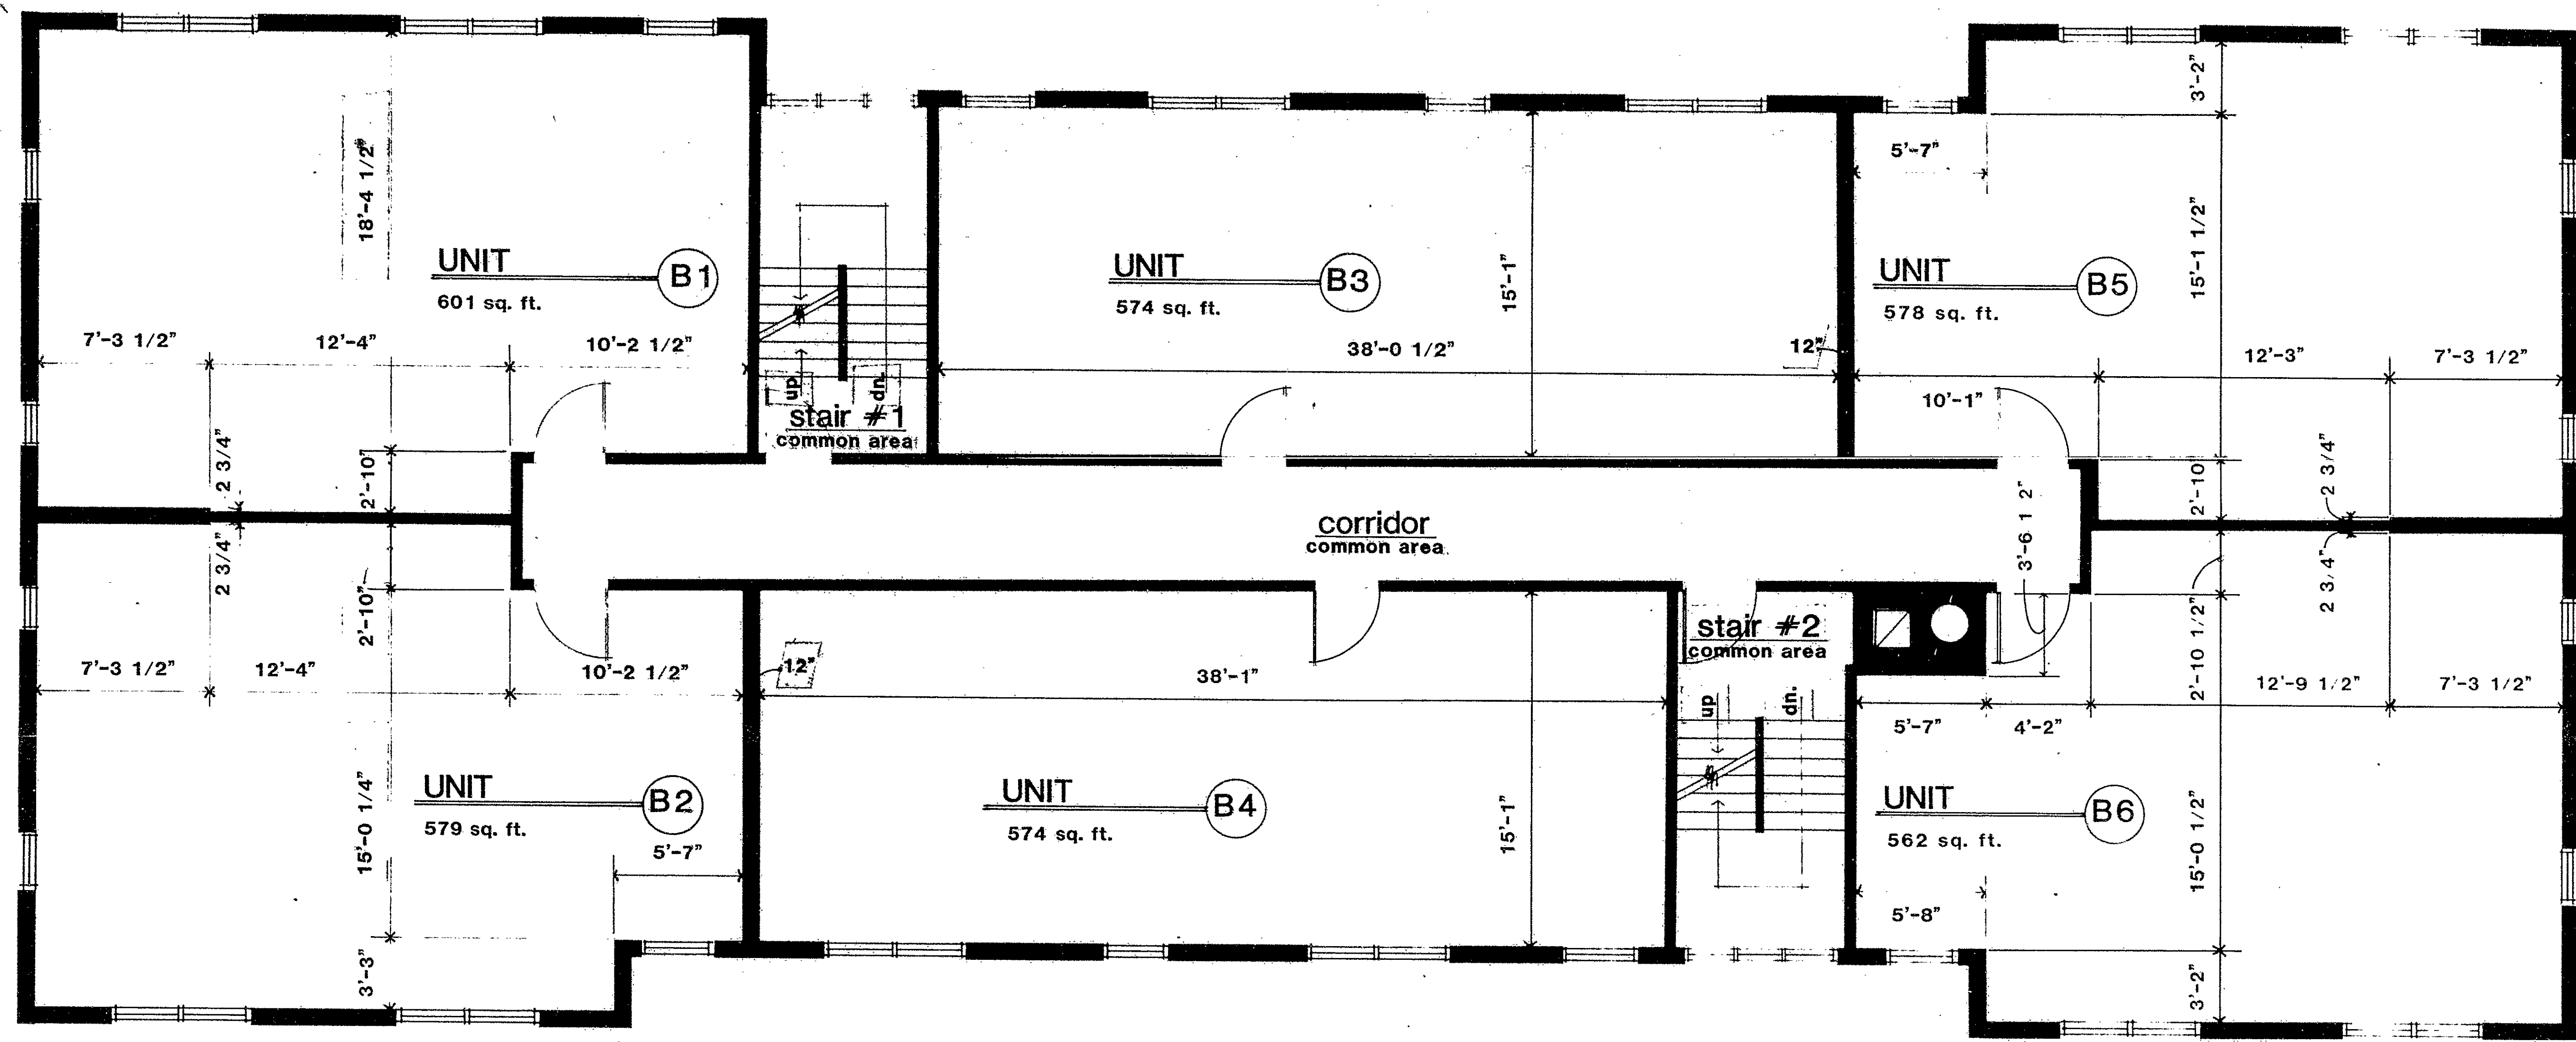

SECOND FLOOR PLAN

FL. ELEV. 80.85'

CLG. ELEV. 88.56'

RECEIVED BY

FEB 28 3 17 PM '82

TOWN & CITY CLERK

HARTFORD

VOL. PAGE

General Notes:

All elevations taken from M.D.C. datum.
Typical ceiling height for this floor is 7'-8-1/2".

See Sheet 2 of 4 for exterior dimensions


Exterior perimeter walls approximately 8"

Interior perimeter walls approximately 5 1/2"

Abbreviations

Unex. - Unexcavated
Fl. Elev. - Floor Elevation
Clg. Elev. - Ceiling Elevation

Notarized to be an accurate copy of portions of the approved plan on file with the City of Hartford in accordance with Section 19-386 of the Connecticut General Statutes.
Harvey M. White, Registered Architect #1560
State of Connecticut, s.s. Hartford
County of Hartford
(Subscribed and sworn to before me this 24th day of February 1982)
Notary Public - My commission expires 3/31/85

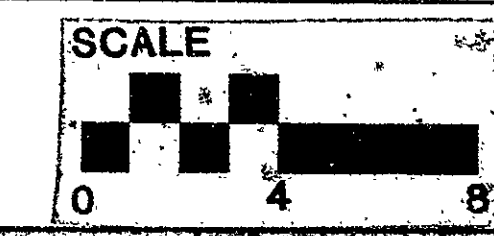

sixty niles street condominium

60 niles street hartford, ct

1/4":1'-0"

2/1/82

39-81

jim n.s.

Kane & White Architects

sheet 3 of 4

Condo Floor Plan #38

