



40-14

RECEIVED
CITY OF HARTFORD
OCT 11 1980

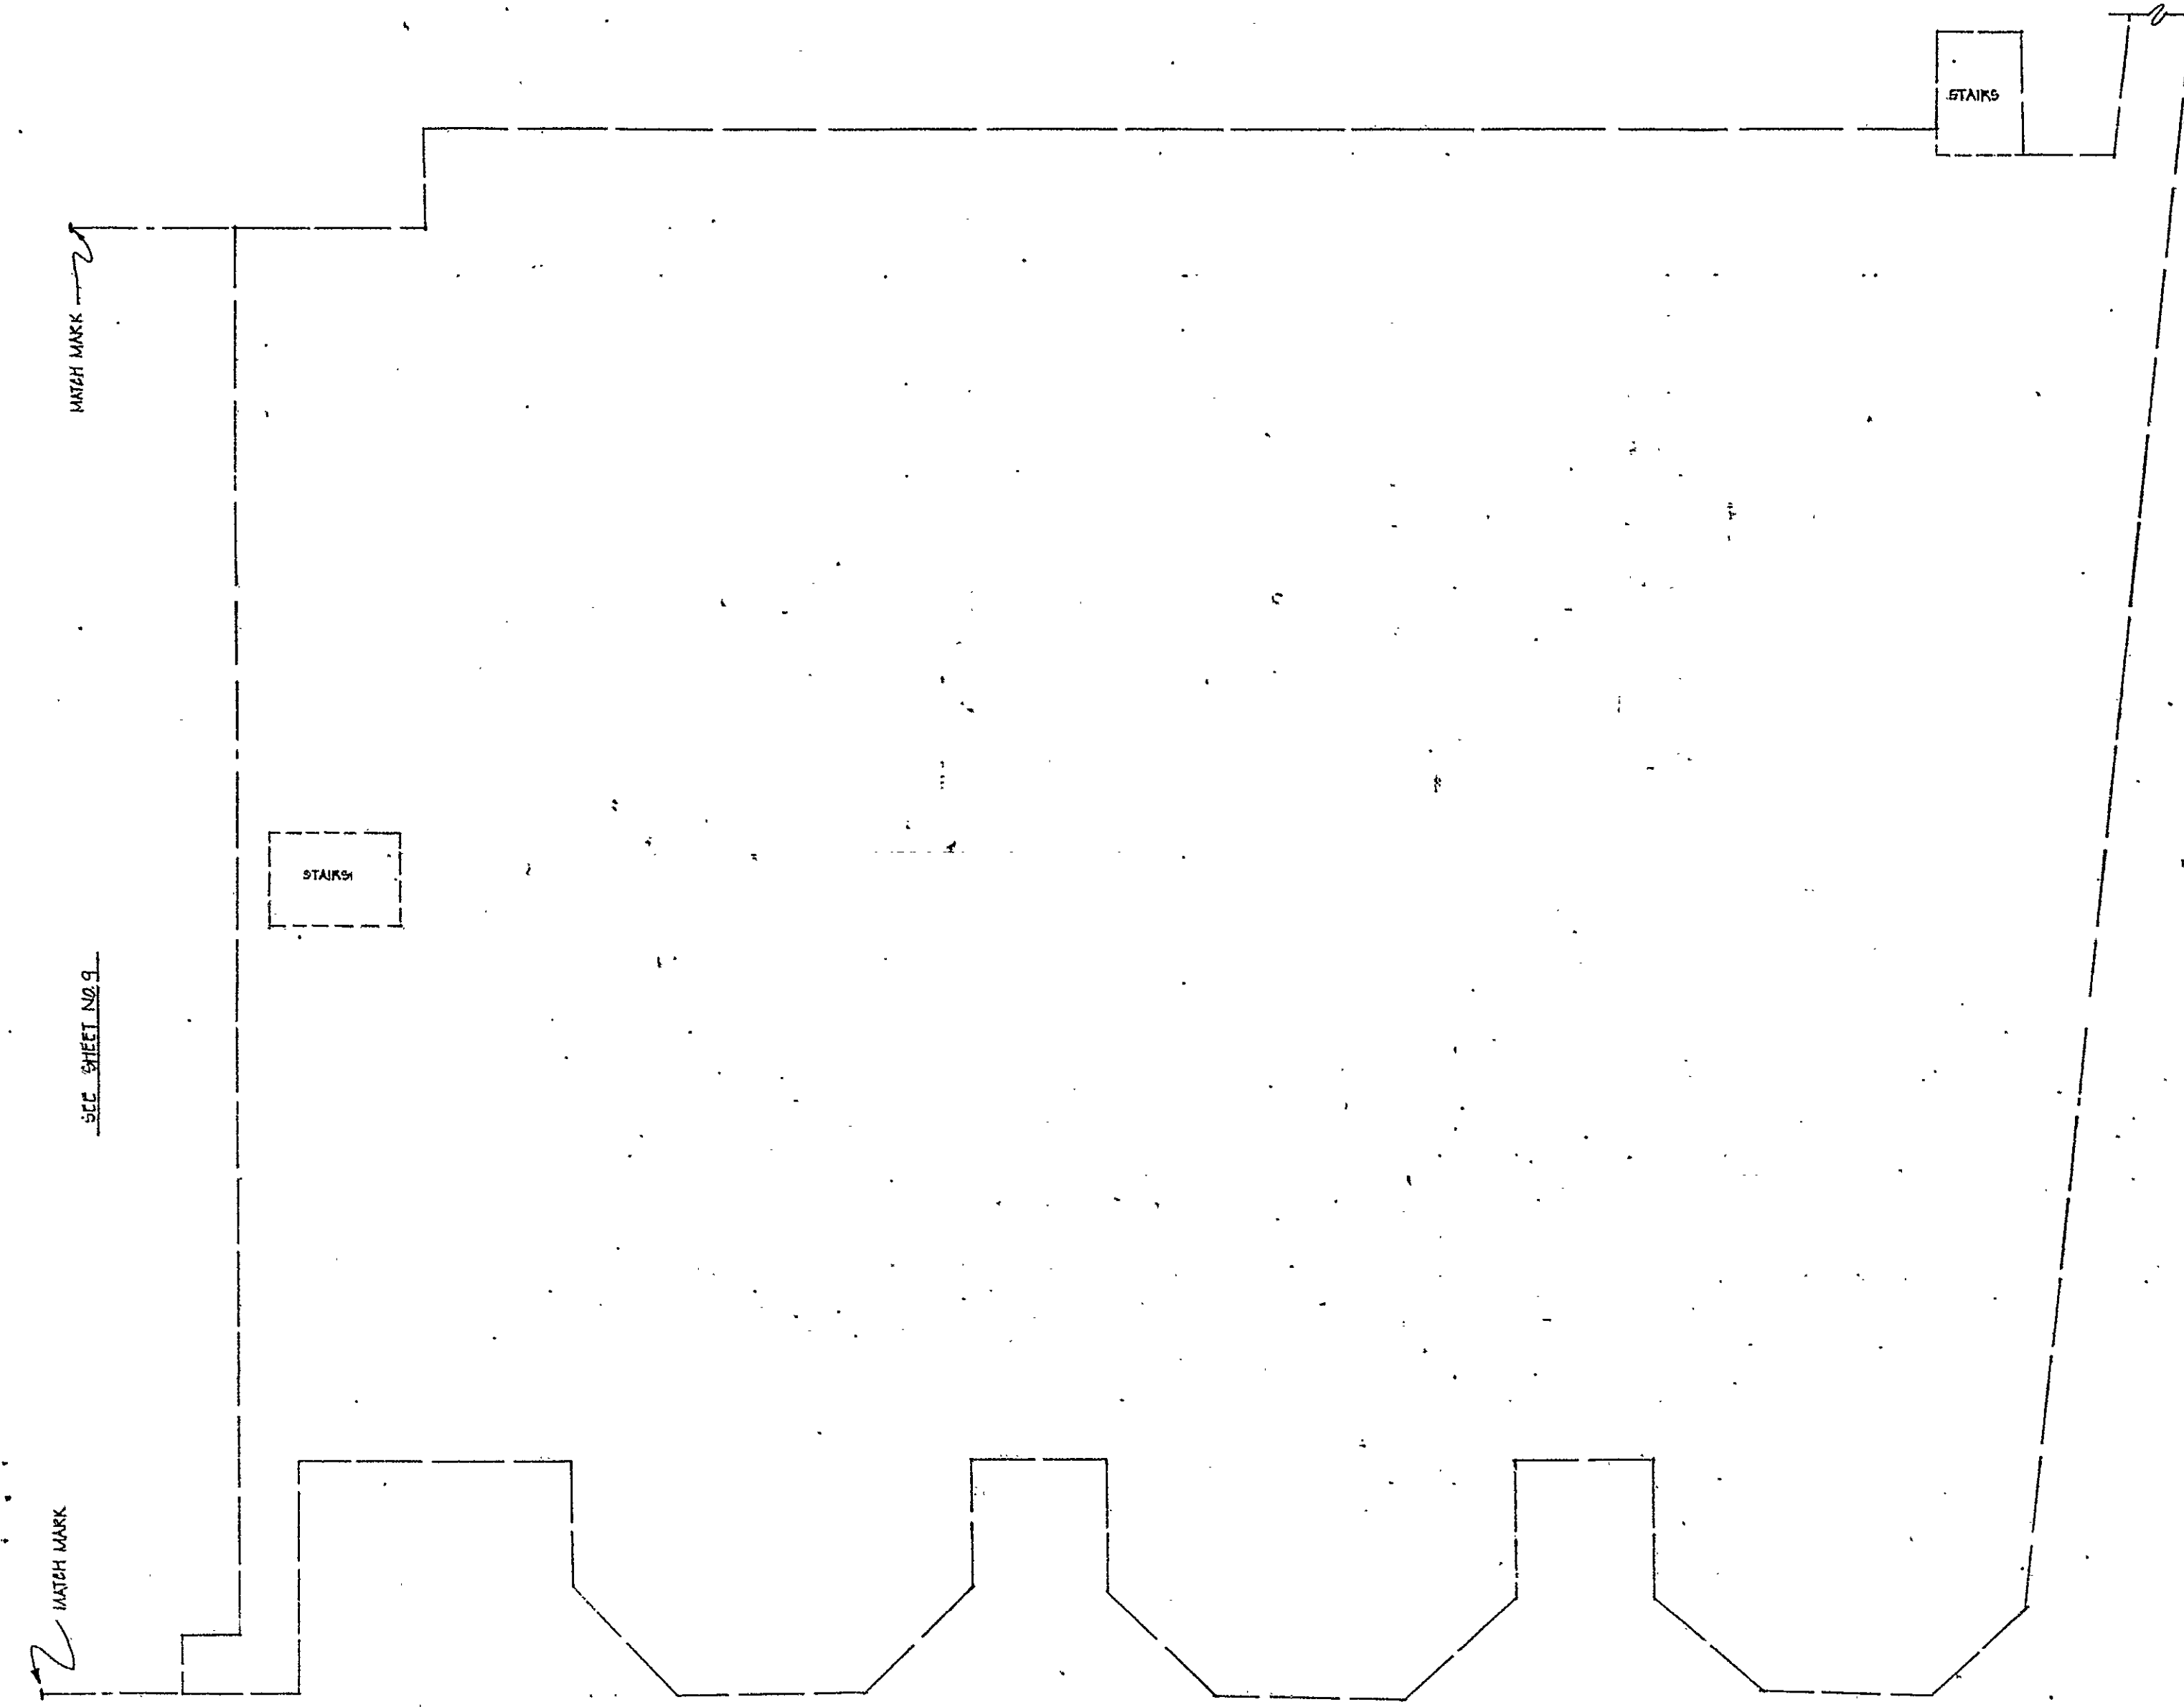

THE PURPOSE OF THESE DRAWINGS IS TO SHOW APPROXIMATE DIMENSIONS, FLOOR AREA AND LOCATION OF EACH UNIT AND APPROXIMATE DIMENSIONS OF THE UNITED COMMON ELEMENTS. ELEVATIONS ARE TAKEN FROM CITY OF HARTFORD DATA. ELEVATION 10.00.
FLOOR ELEVATION 10.00.
CEILING ELEVATION 10.00.
WITHIN UNITS SHOWN DASH OUTLINED SHAPES REPRESENT COMMON ELEMENTS (E.G. STAIRS, STAIRS AND WALLS, FLOORS, PARTS, CHIMNEYS, ETC.)

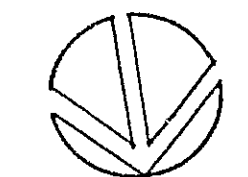

Condo Plan # 40

0 INCHES 1 2 3 4

SHEET TITLE TOWNHOUSE - CONT.	DATE DECEMBER 15, 1980	SCALE 1" = 10'	DESIGNED BY J. J. J. J.	DATE 12/15/80	BY J. J. J. J.
	THE LINDEN, A CONDOMINIUM 2&10 CAPITOL AVE. & 1-7 LINDEN PLACE HARTFORD, CT.				

0h
17-25
10 INCHES 1 2 3 4