



RECEIVED
11/17/88
5:00 PM
HARTFORD
HARTFORD

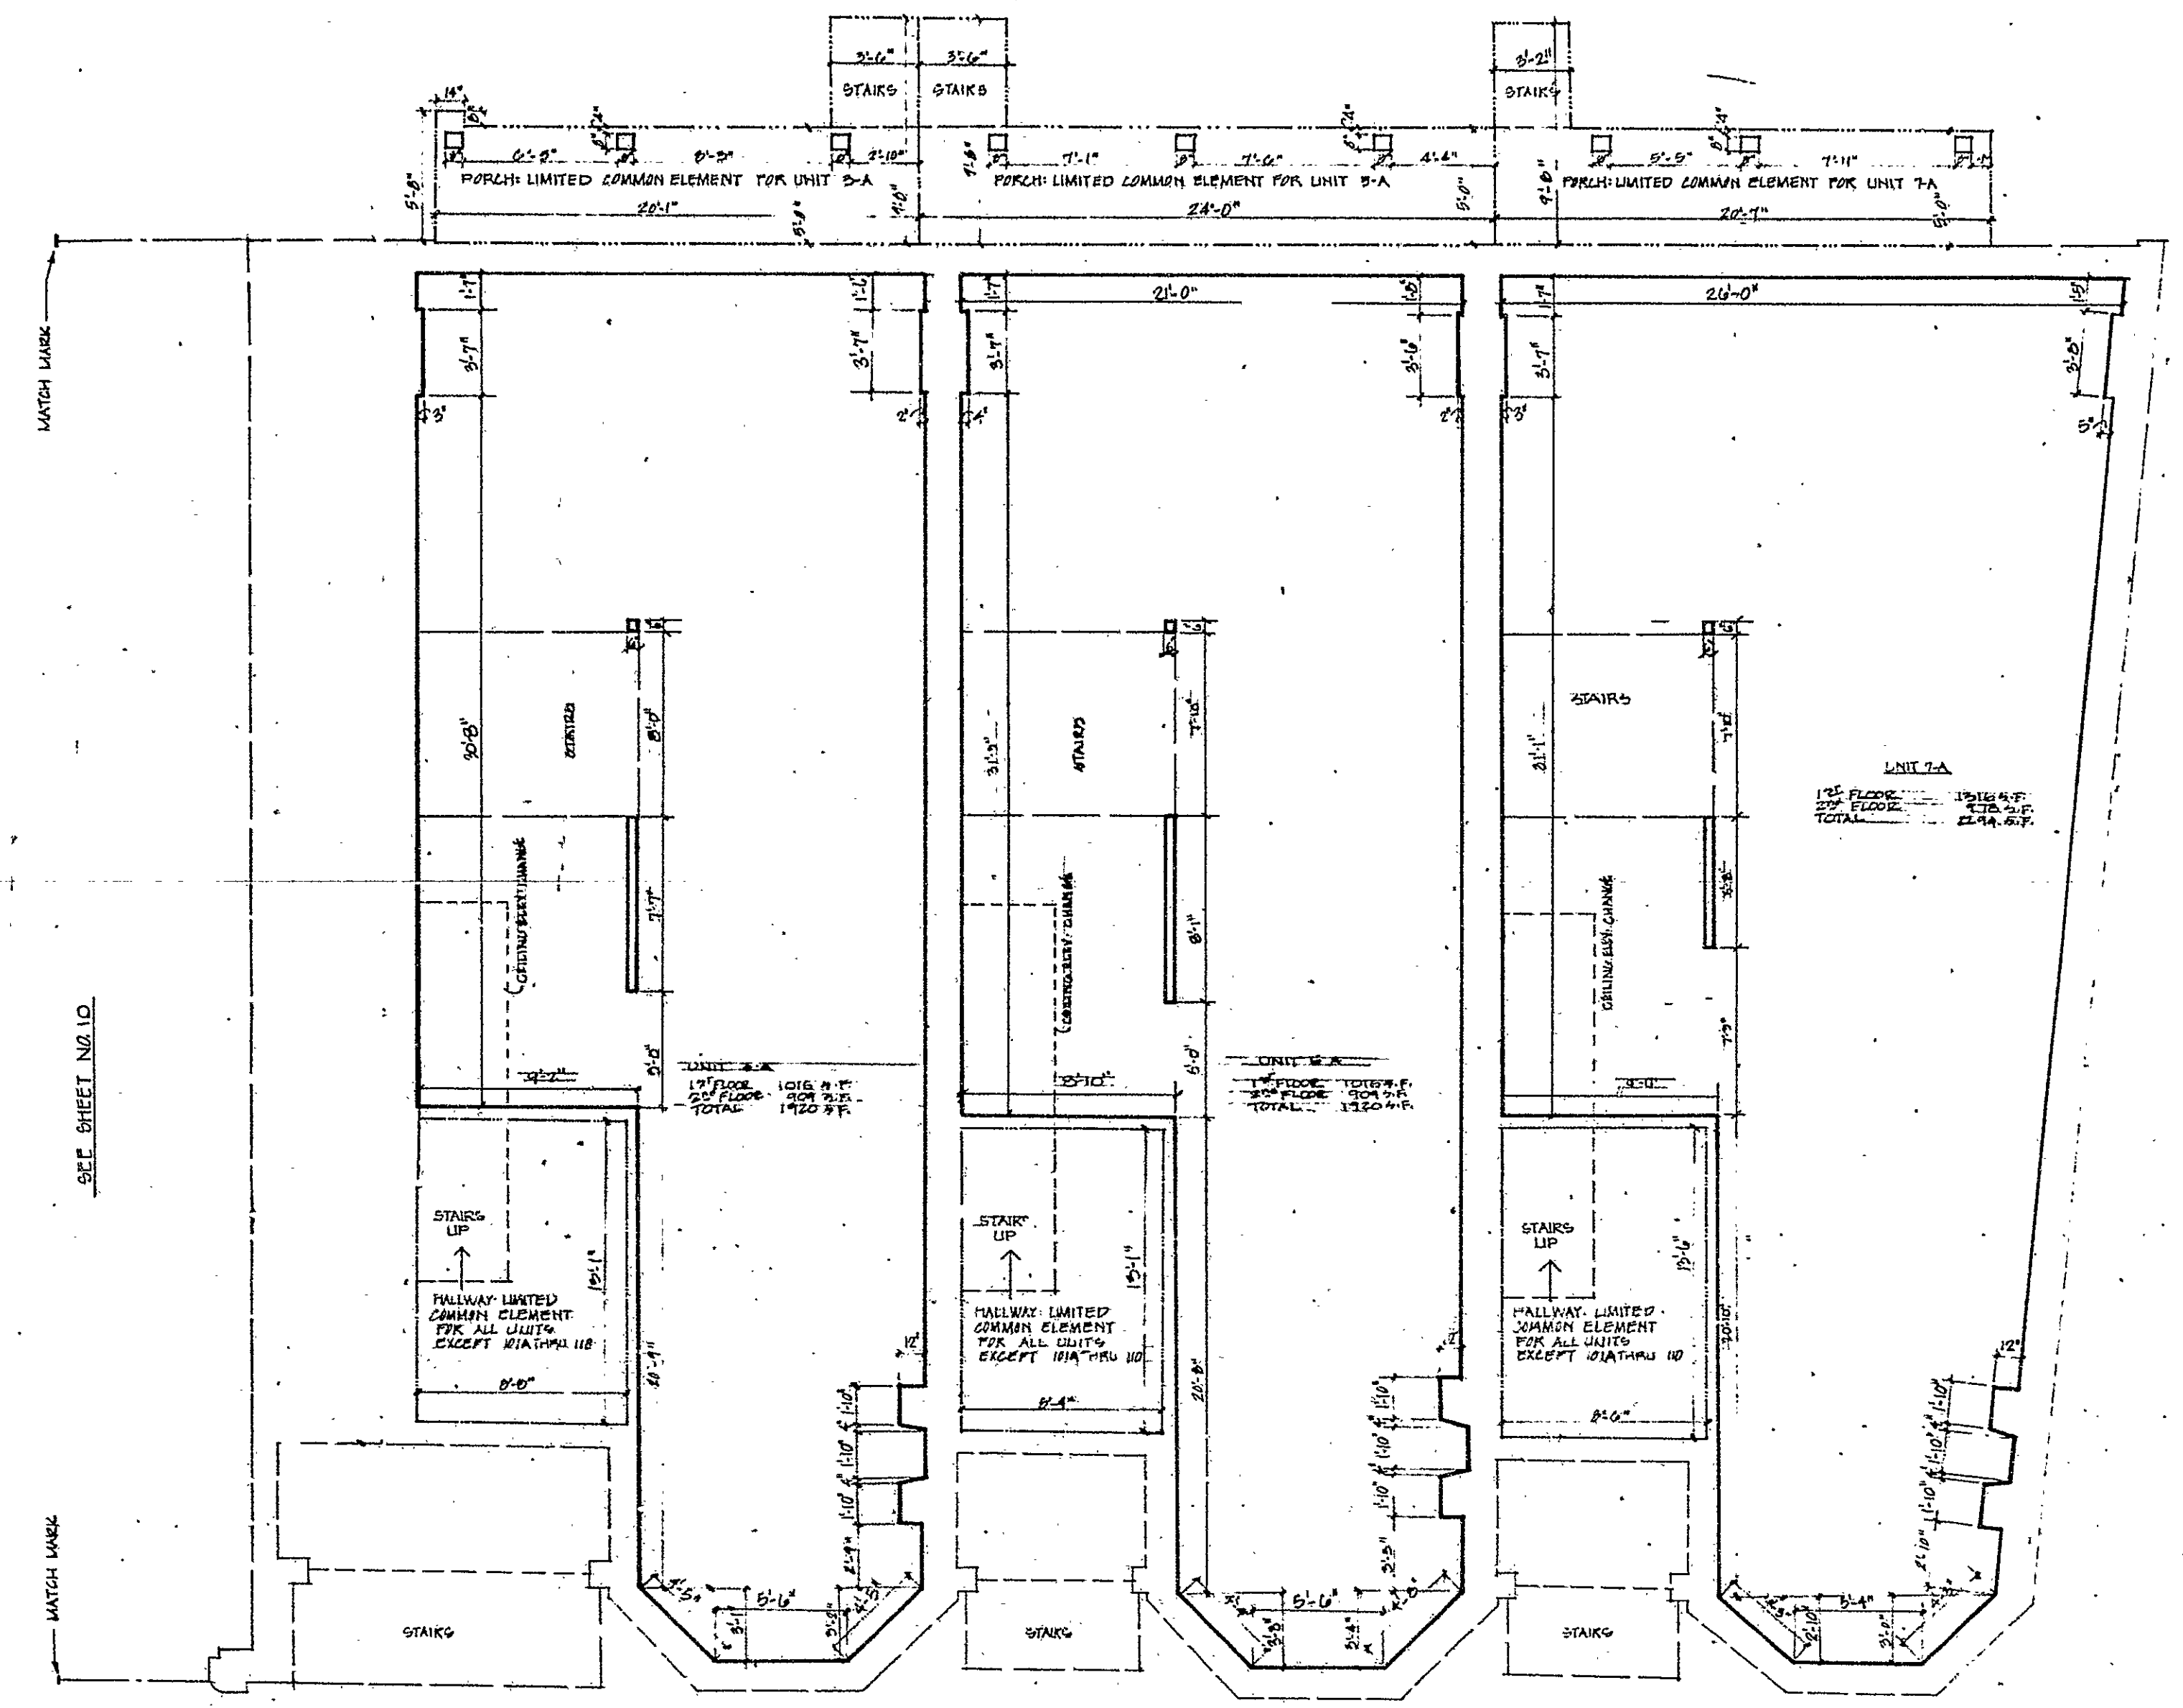

THE PURPOSE OF THESE DRAWINGS IS TO SHOW APPROXIMATE DIMENSIONS, FLOOR AREA AND LOCATION OF EACH UNIT AND APPROXIMATE DIMENSIONS OF THE LIMITED COMMON ELEMENTS. ELEVATIONS ARE TAKEN FROM CITY OF HARTFORD DATUM. FLOOR ELEVATION: 84.71' CEILING ELEVATION: 84.90' WITHIN UNITS SOLID BLACK OUTLINED SHAPES REPRESENT COMMON ELEMENTS (PAINTED COLUMNS AND WALL, FLOORS, DUCTS, CHUTES, ETC.)

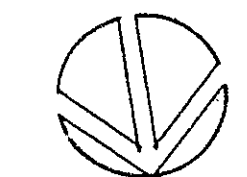

Condo Plan # 40

0 INCHES 1 2 3 4

RECEIVED
11/17/88
5:00 PM
HARTFORD
HARTFORD

DATE: DECEMBER 15, 1988
SCALE: 1/4" = 1'-0"

THE LINDEN, A CONDOMINIUM
2&10 CAPITOL AVE. & 1-7 LINDEN PLACE
HARTFORD, CT.

2

oh
10 INCHES 1 2 3 4