



RECEIVED
DEC 21 1983
CITY OF HARTFORD

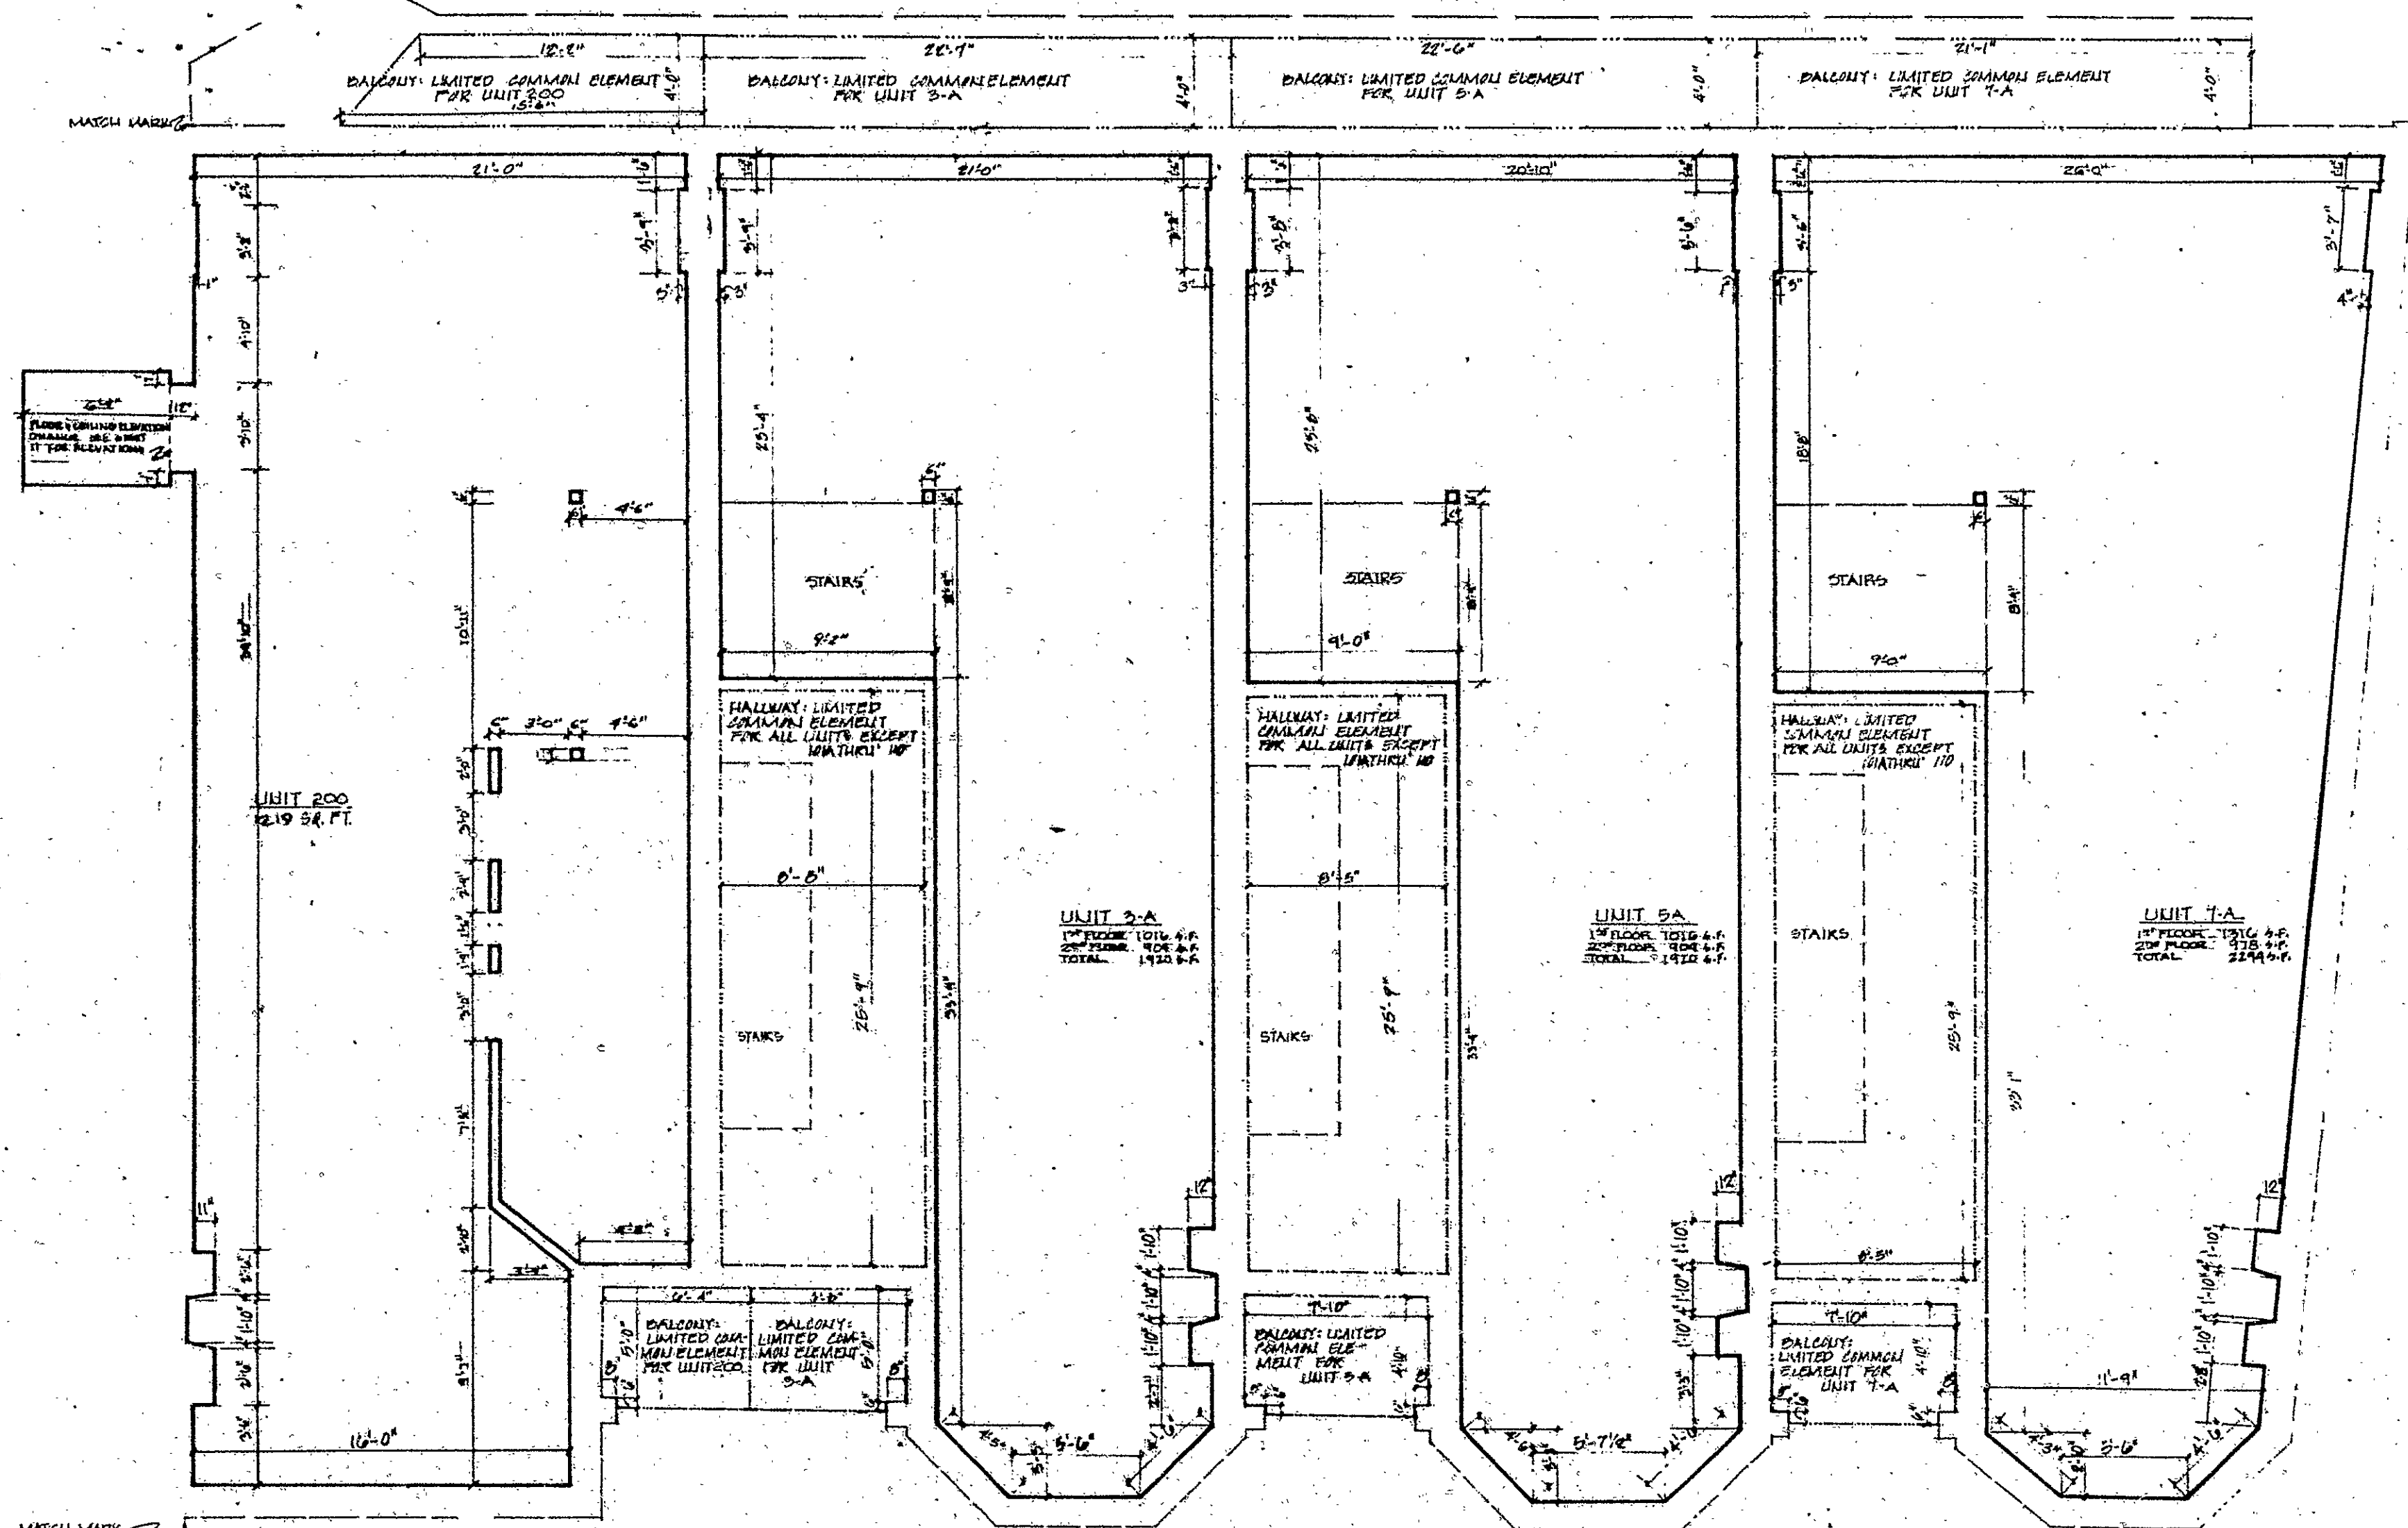

THE PURPOSE OF THESE DRAWINGS IS TO SHOW APPROXIMATE DIMENSIONS, FLOOR AREA, & LOCATION OF EACH UNIT & THE LOCATION AND APPROXIMATE DIMENSIONS OF THE LIMITED COMMON ELEMENTS.
FLOOR ELEVATION: 05.00'
CEILING ELEVATION: 10.00'
ELEVATIONS ARE TAKEN FROM CITY OF HARTFORD DATUM.
WITHIN UNITS SHED BLACK OUTLINED SHAPES REPRESENT COMMON ELEMENTS (E.G. DRINKING COLUMNS AND WALLS, FLOORS, DUCTS, CHUTES, ETC.)

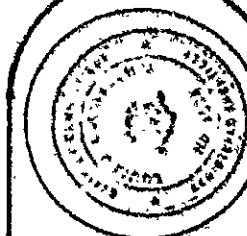

THESE CONCEPTS AND DRAWINGS ARE THE PROPERTY OF THE ARCHITECT. NO PART OF THESE CONCEPTS OR DRAWINGS SHALL BE REPRODUCED OR TRANSMITTED IN ANY FORM OR BY ANY MEANS, ELECTRONIC OR MECHANICAL, INCLUDING PHOTOCOPYING, RECORDING, OR BY ANY INFORMATION STORAGE AND RETRIEVAL SYSTEM, WITHOUT THE WRITTEN PERMISSION OF THE ARCHITECT.

DATE: DECEMBER 15, 1983
SCALE: 1/8" = 1'-0"

THE LINDEN, A CONDOMINIUM
2&10 CAPITOL AVE. & 1-7 LINDEN PLACE
HARTFORD, CT.

CONDOMINIUM HOUSES - SECOND FLOOR

SHEET 3

CONDO PLAN # 40

oh